





South China Sea


Black Point  
Power Station

Black Point  
Headland


South China Sea

LEGEND

-  Excavation
-  Cut
-  Reclamation
-  Extent of construction

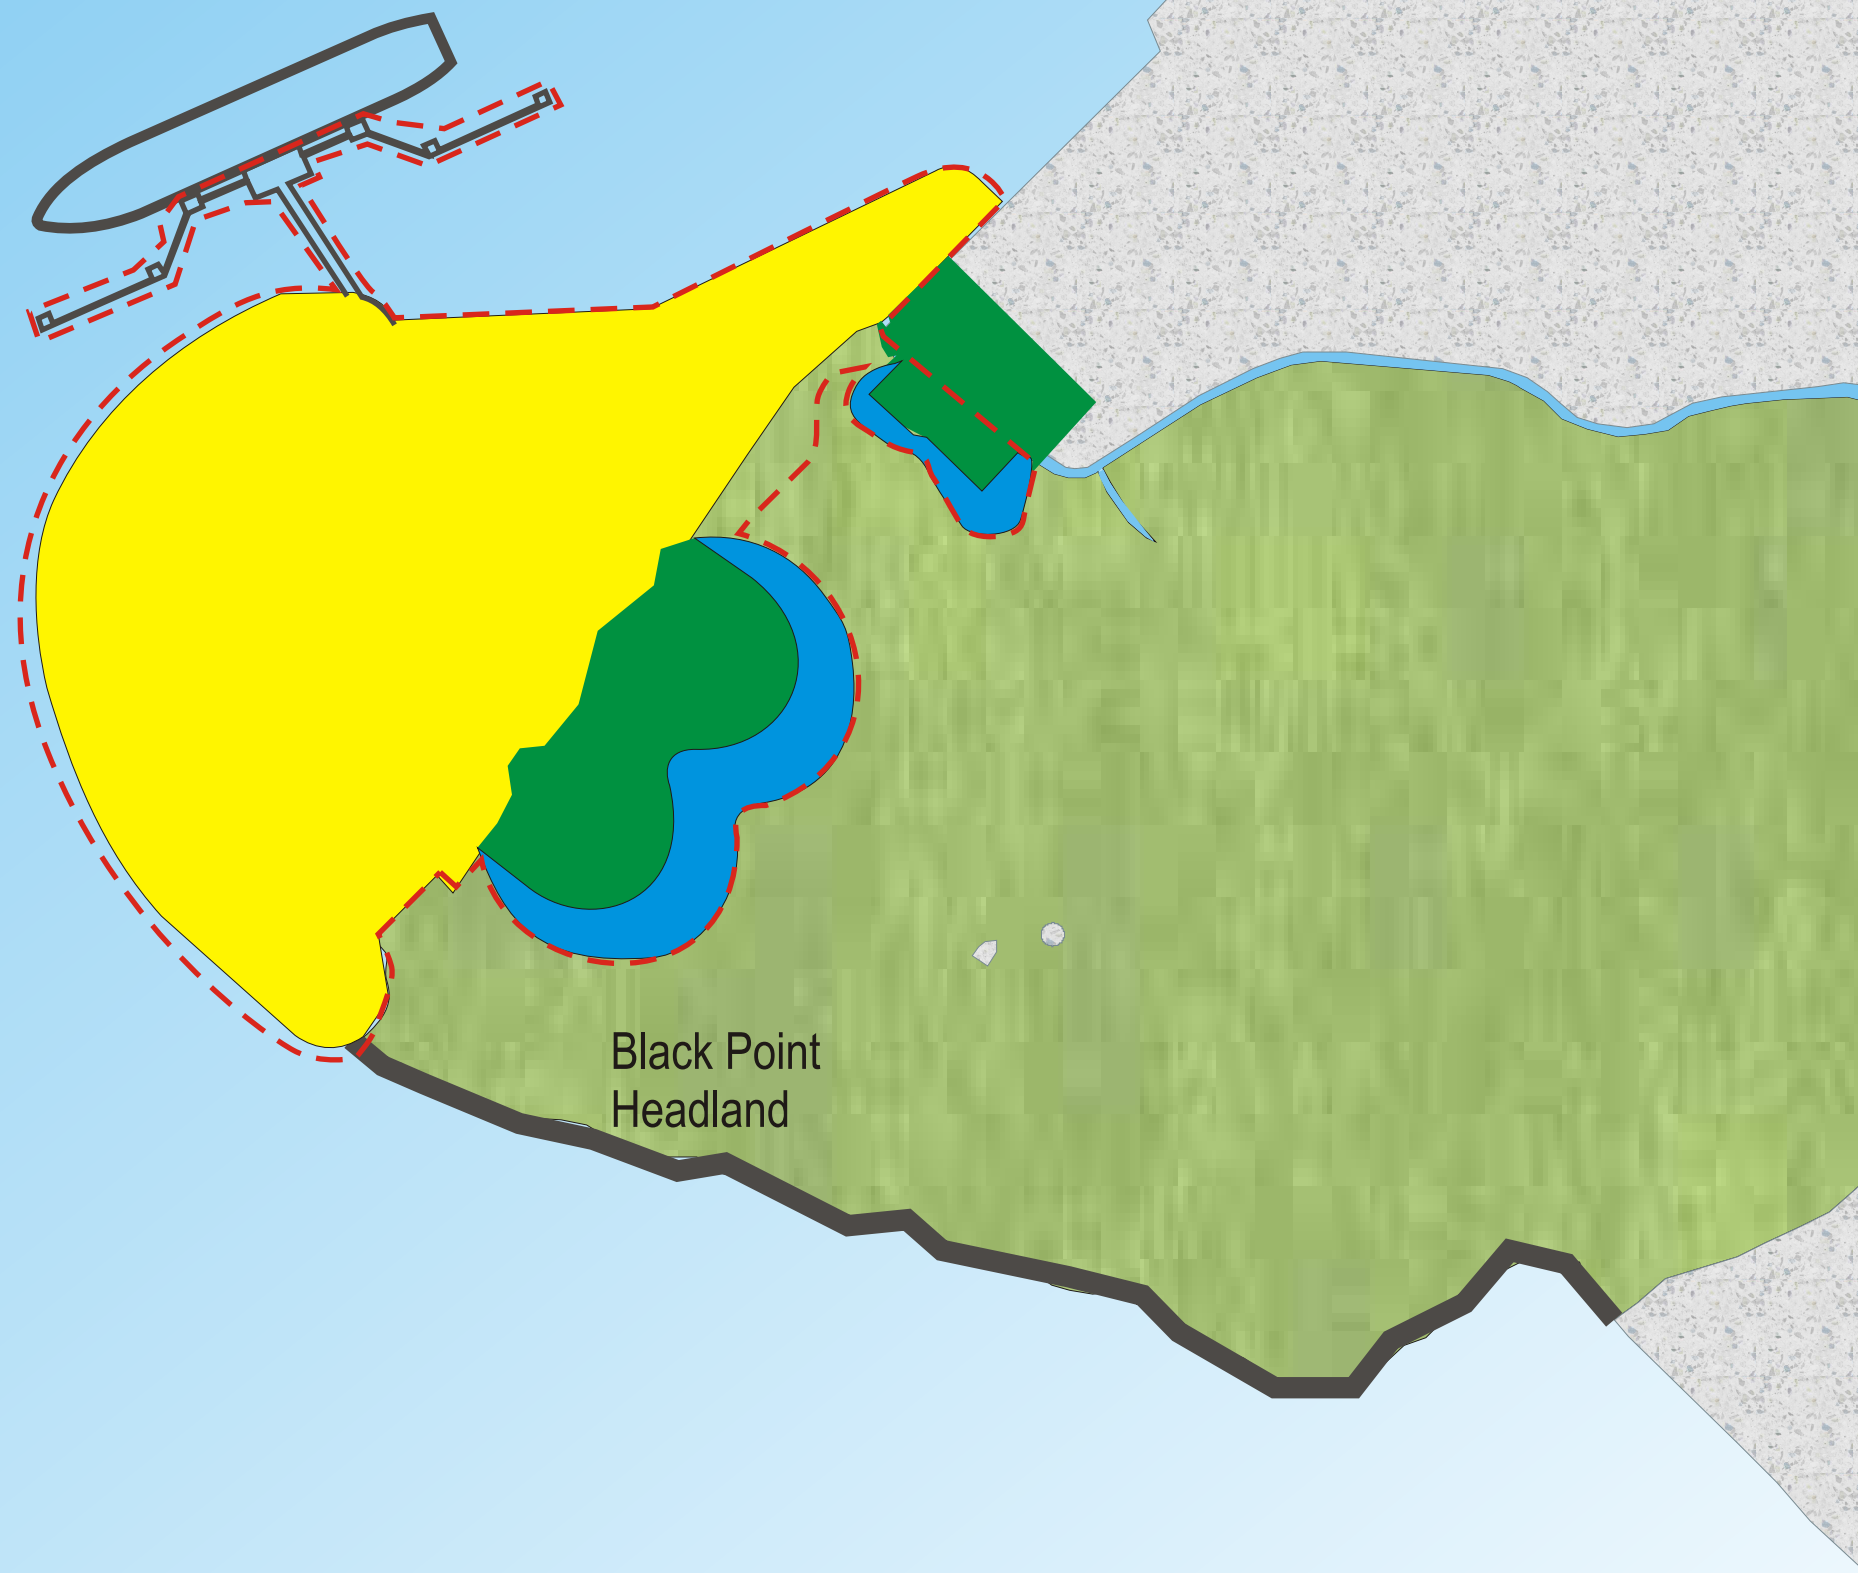


Scale 1:5000 (A3)

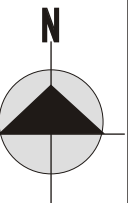

**BLACK POINT**  
**Fig 11.2 Construction**  
**Areas**

Landscape Architecture  
 & Urban Design  
 21 / F Lincoln House  
 979 Kings Road  
 Taikoo Place  
 Island East, Hong Kong

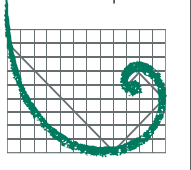

Project No. 0018180  
 June 2006

**ERM**  
 ENVIRONMENTAL RESOURCES MANAGEMENT LTD