


LANDSCAPE IMPACT ASSESSMENT

(MUP 03)
(MUP 04A/B)
(MUP 05)
(SHEET 1 OF 5)

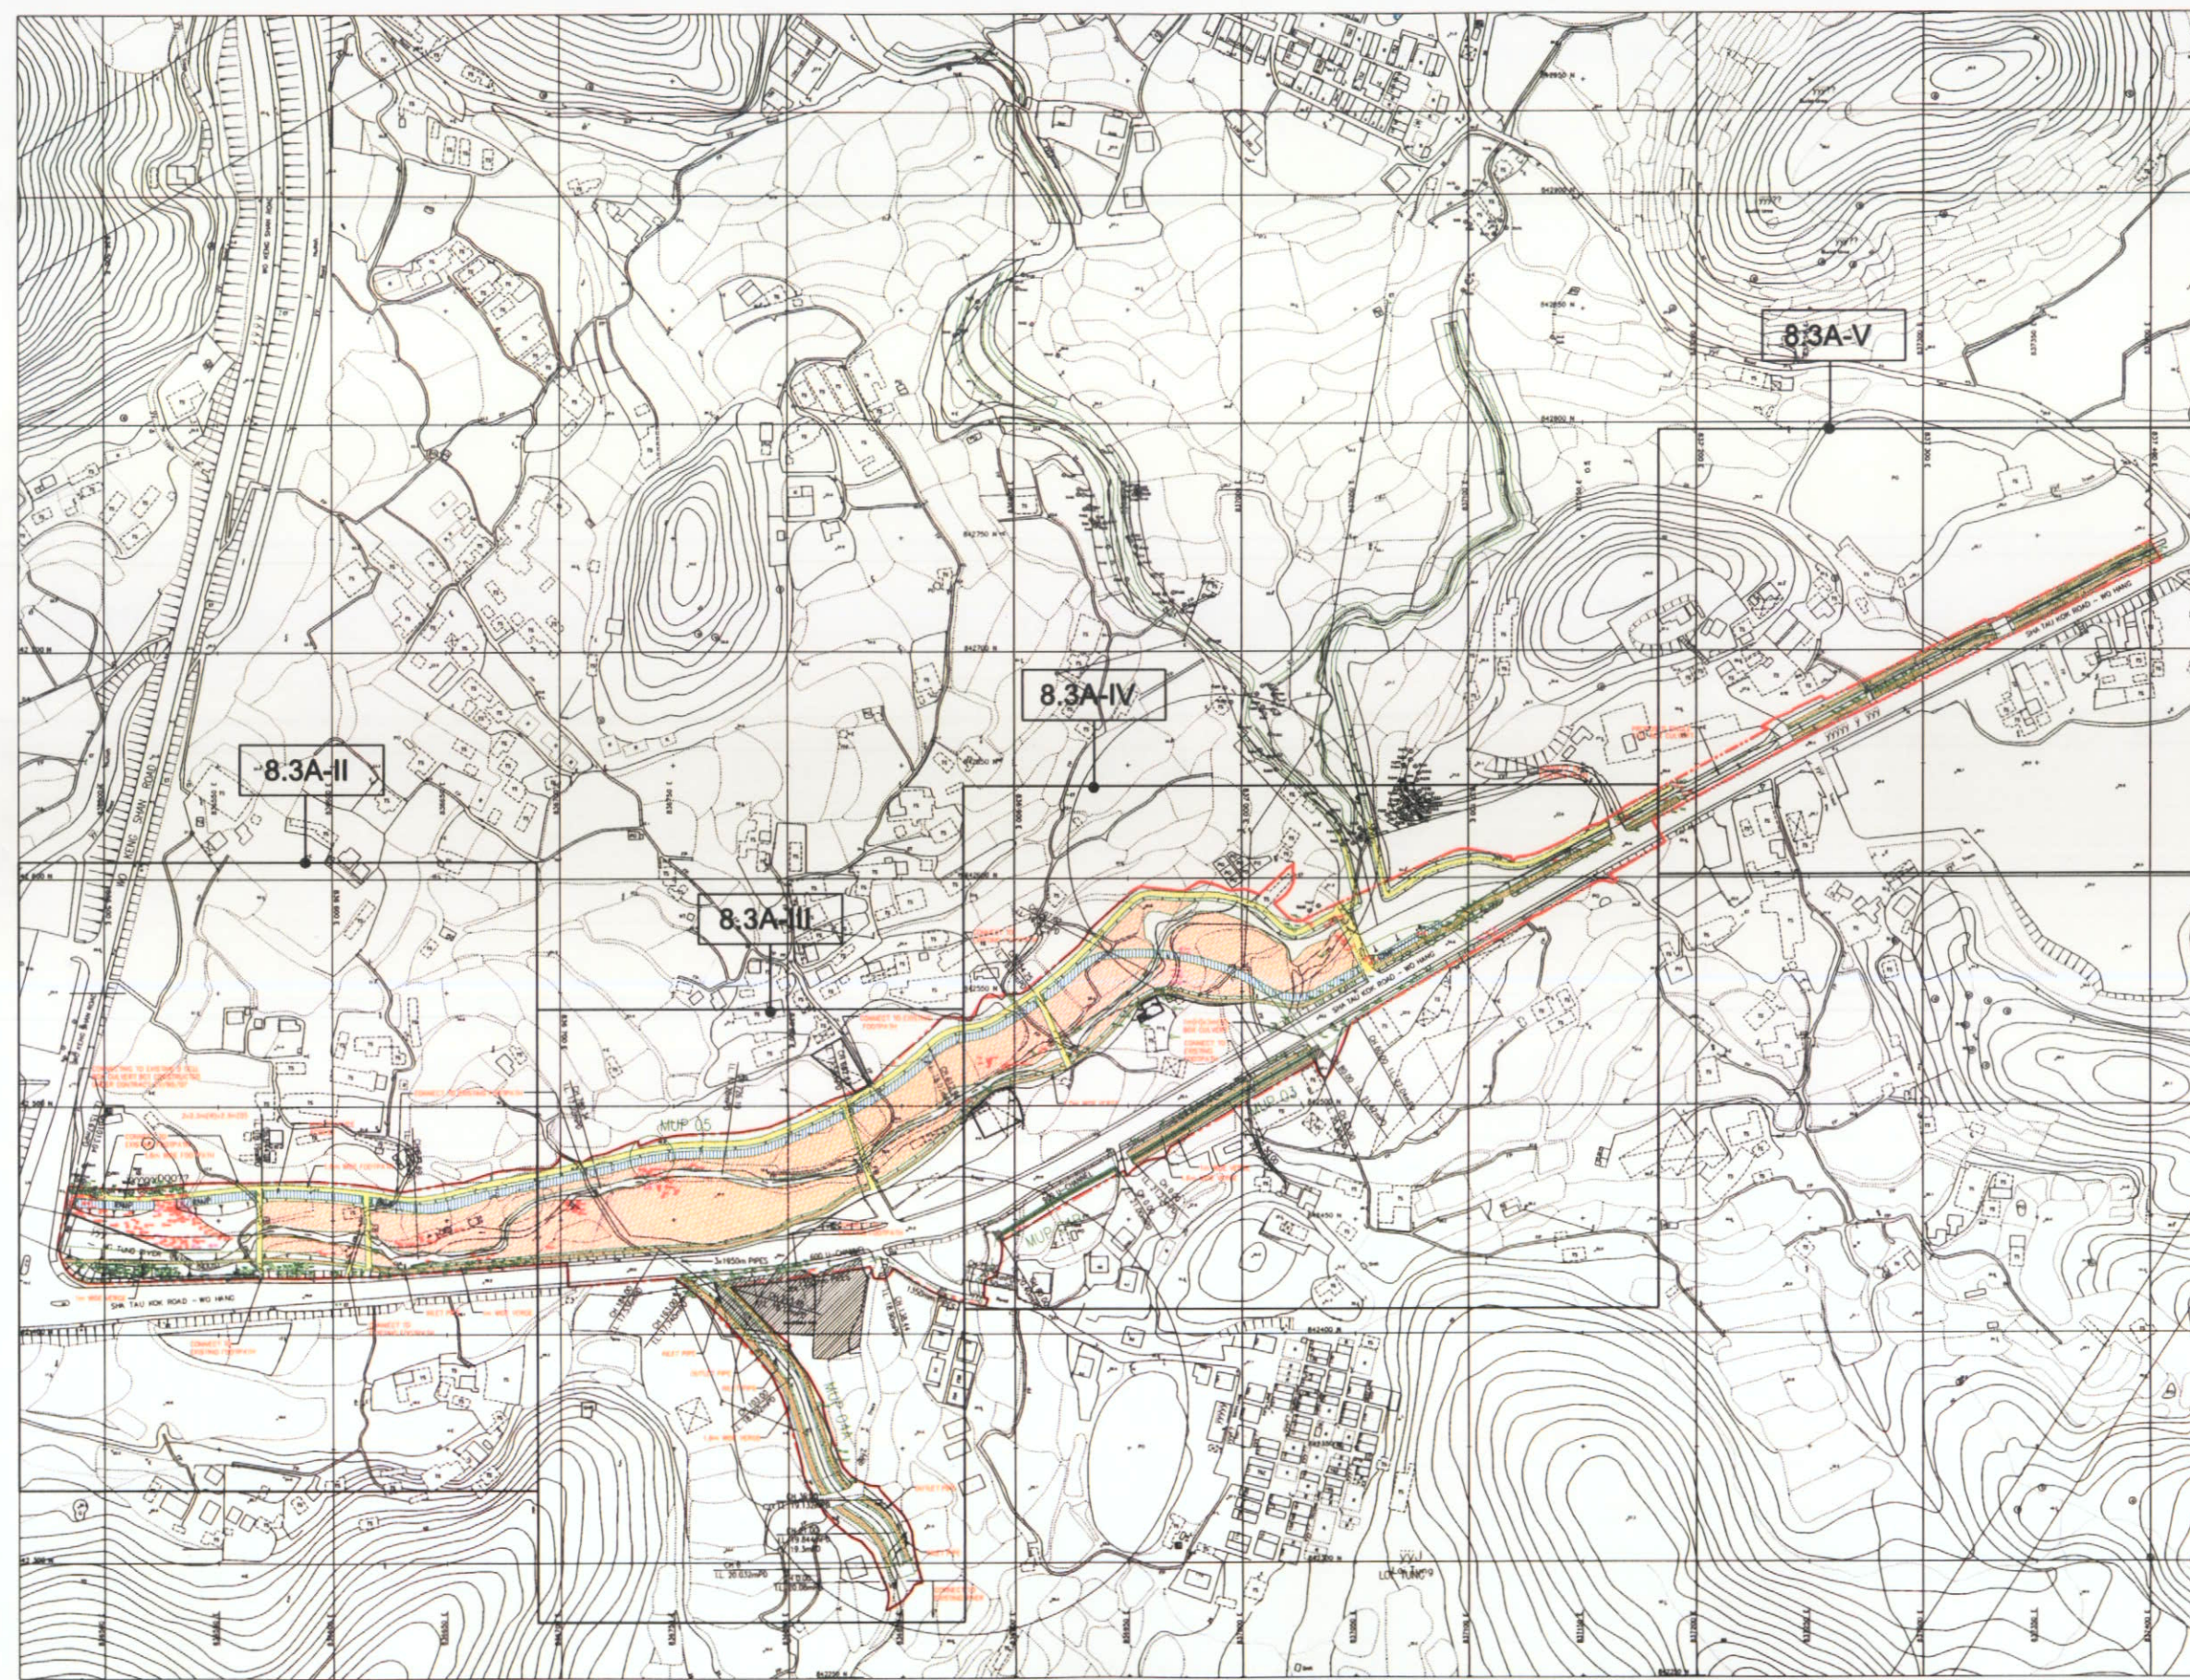

LEGEND: (HATCH)

- FOOTPATH
- RAMP
- VERGE
- TWO-STAGE CHANNEL
- SITE LIMIT

LEGEND: (TREE)

- TREE TO BE FELLED (WITH REFERENCE NO.) = 117 nos
- TREE TO BE RETAINED (WITH REFERENCE NO.) = 246 nos
- TREE SUITABLE FOR TRANSPLANTING (WITH REFERENCE NO.) = 17 nos

AGREEMENT NO.:
CE6 / 2002 (DS)

PROJECT TITLE
DRAINAGE IMPROVEMENT IN NORTHERN
NEW TERRITORIES PACKAGE C
INVESTIGATION, DESIGN AND
CONSTRUCTION

ENGINEERING CONSULTANT

BLACK & VEATCH HONG KONG LIMITED
博威工程顧問有限公司

THE GOVERNMENT OF THE
HONG KONG
SPECIAL ADMINISTRATIVE REGION
DRAINAGE SERVICES DEPARTMENT

Figure Title: **(KEY PLAN)**
UNMITIGATED LANDSCAPE IMPACT
(TREE PRESERVATION PLAN)
MUP 03 , 04A/B, 05

Drawn by: JS	Checked by: Carsten Hultche
Scale: (A1) 1: 1500 (A3) 1: 3000	Date: 05MAY2006
File Name: D/ UNMITIGATED LANDSCAPE/MUP	Revision:
Figure No: 8.3A-I	00

