

LANDSCAPE IMPACT ASSESSMENT

(MUP 03)

(MUP 04A/B)

(MUP 05)

(SHEET 5 OF 5)

LEGEND: (proposed mitigation)

- (LMM 1)
LANDSCAPE MITIGATION MEASURE 1:
Gabions / Gabion Mattress for Riparian
Vegetation
- (LMM 2)
LANDSCAPE MITIGATION MEASURE 2:
Existing natural river bed to be retained or
widened, using Natural Substrate
(example: rip-rap bedding) &
Existing natural river bank to be retained or
reinforced using Gabions / Gabion Mattress
for Riparian Vegetation.
(refer different type of two-stage \
channel detail)
- (LMM 3)
LANDSCAPE MITIGATION MEASURE 3:
Compensatory tree planting along
channel side
- (LMM 4)
LANDSCAPE MITIGATION MEASURE 4:
Maintenance access ramps with grasscrete
finish and planting with channel bed /
toe zone vegetation
- (LMM 5)
LANDSCAPE MITIGATION MEASURE 5:
Mitigation planting along embankments

LEGEND: (Hardscape)

- FOOTPATH
- RAMP
- VERGE
- SITE LIMIT

LEGEND: (Existing Tree)

- RETAINED TREE
(WITH REFERENCE NO.)
- TRANSPLANTED TREE
(WITH REFERENCE NO.)

AGREEMENT NO.

CE6 / 2002 (DS)

PROJECT TITLE :

DRAINAGE IMPROVEMENT IN NORTHERN
NEW TERRORIES PACKAGE C
INVESTIGATION, DESIGN AND
CONSTRUCTION

ENGINEERING CONSULTANT



BLACK & VEATCH HONG KONG LIMITED
博威工程顧問有限公司

香港特別行政區政府渠務署
THE GOVERNMENT OF THE
HONG KONG
SPECIAL ADMINISTRATIVE REGION
DRAINAGE SERVICES DEPARTMENT

Figure Title:

LANDSCAPE MITIGATION PROPOSAL
MUP 03 04A/B, 05

Drawn by : JS	Checked by : Carsten Hultiche
Scale: (A1) 1: 500 (A3) 1: 1000	Date: 05MAY2006
File Name: D:\LANDSCAPE MITIGATION PROPOSAL\MUP	Revision:
Figure No: B.6A-V	00

Fig. 8.6A-V

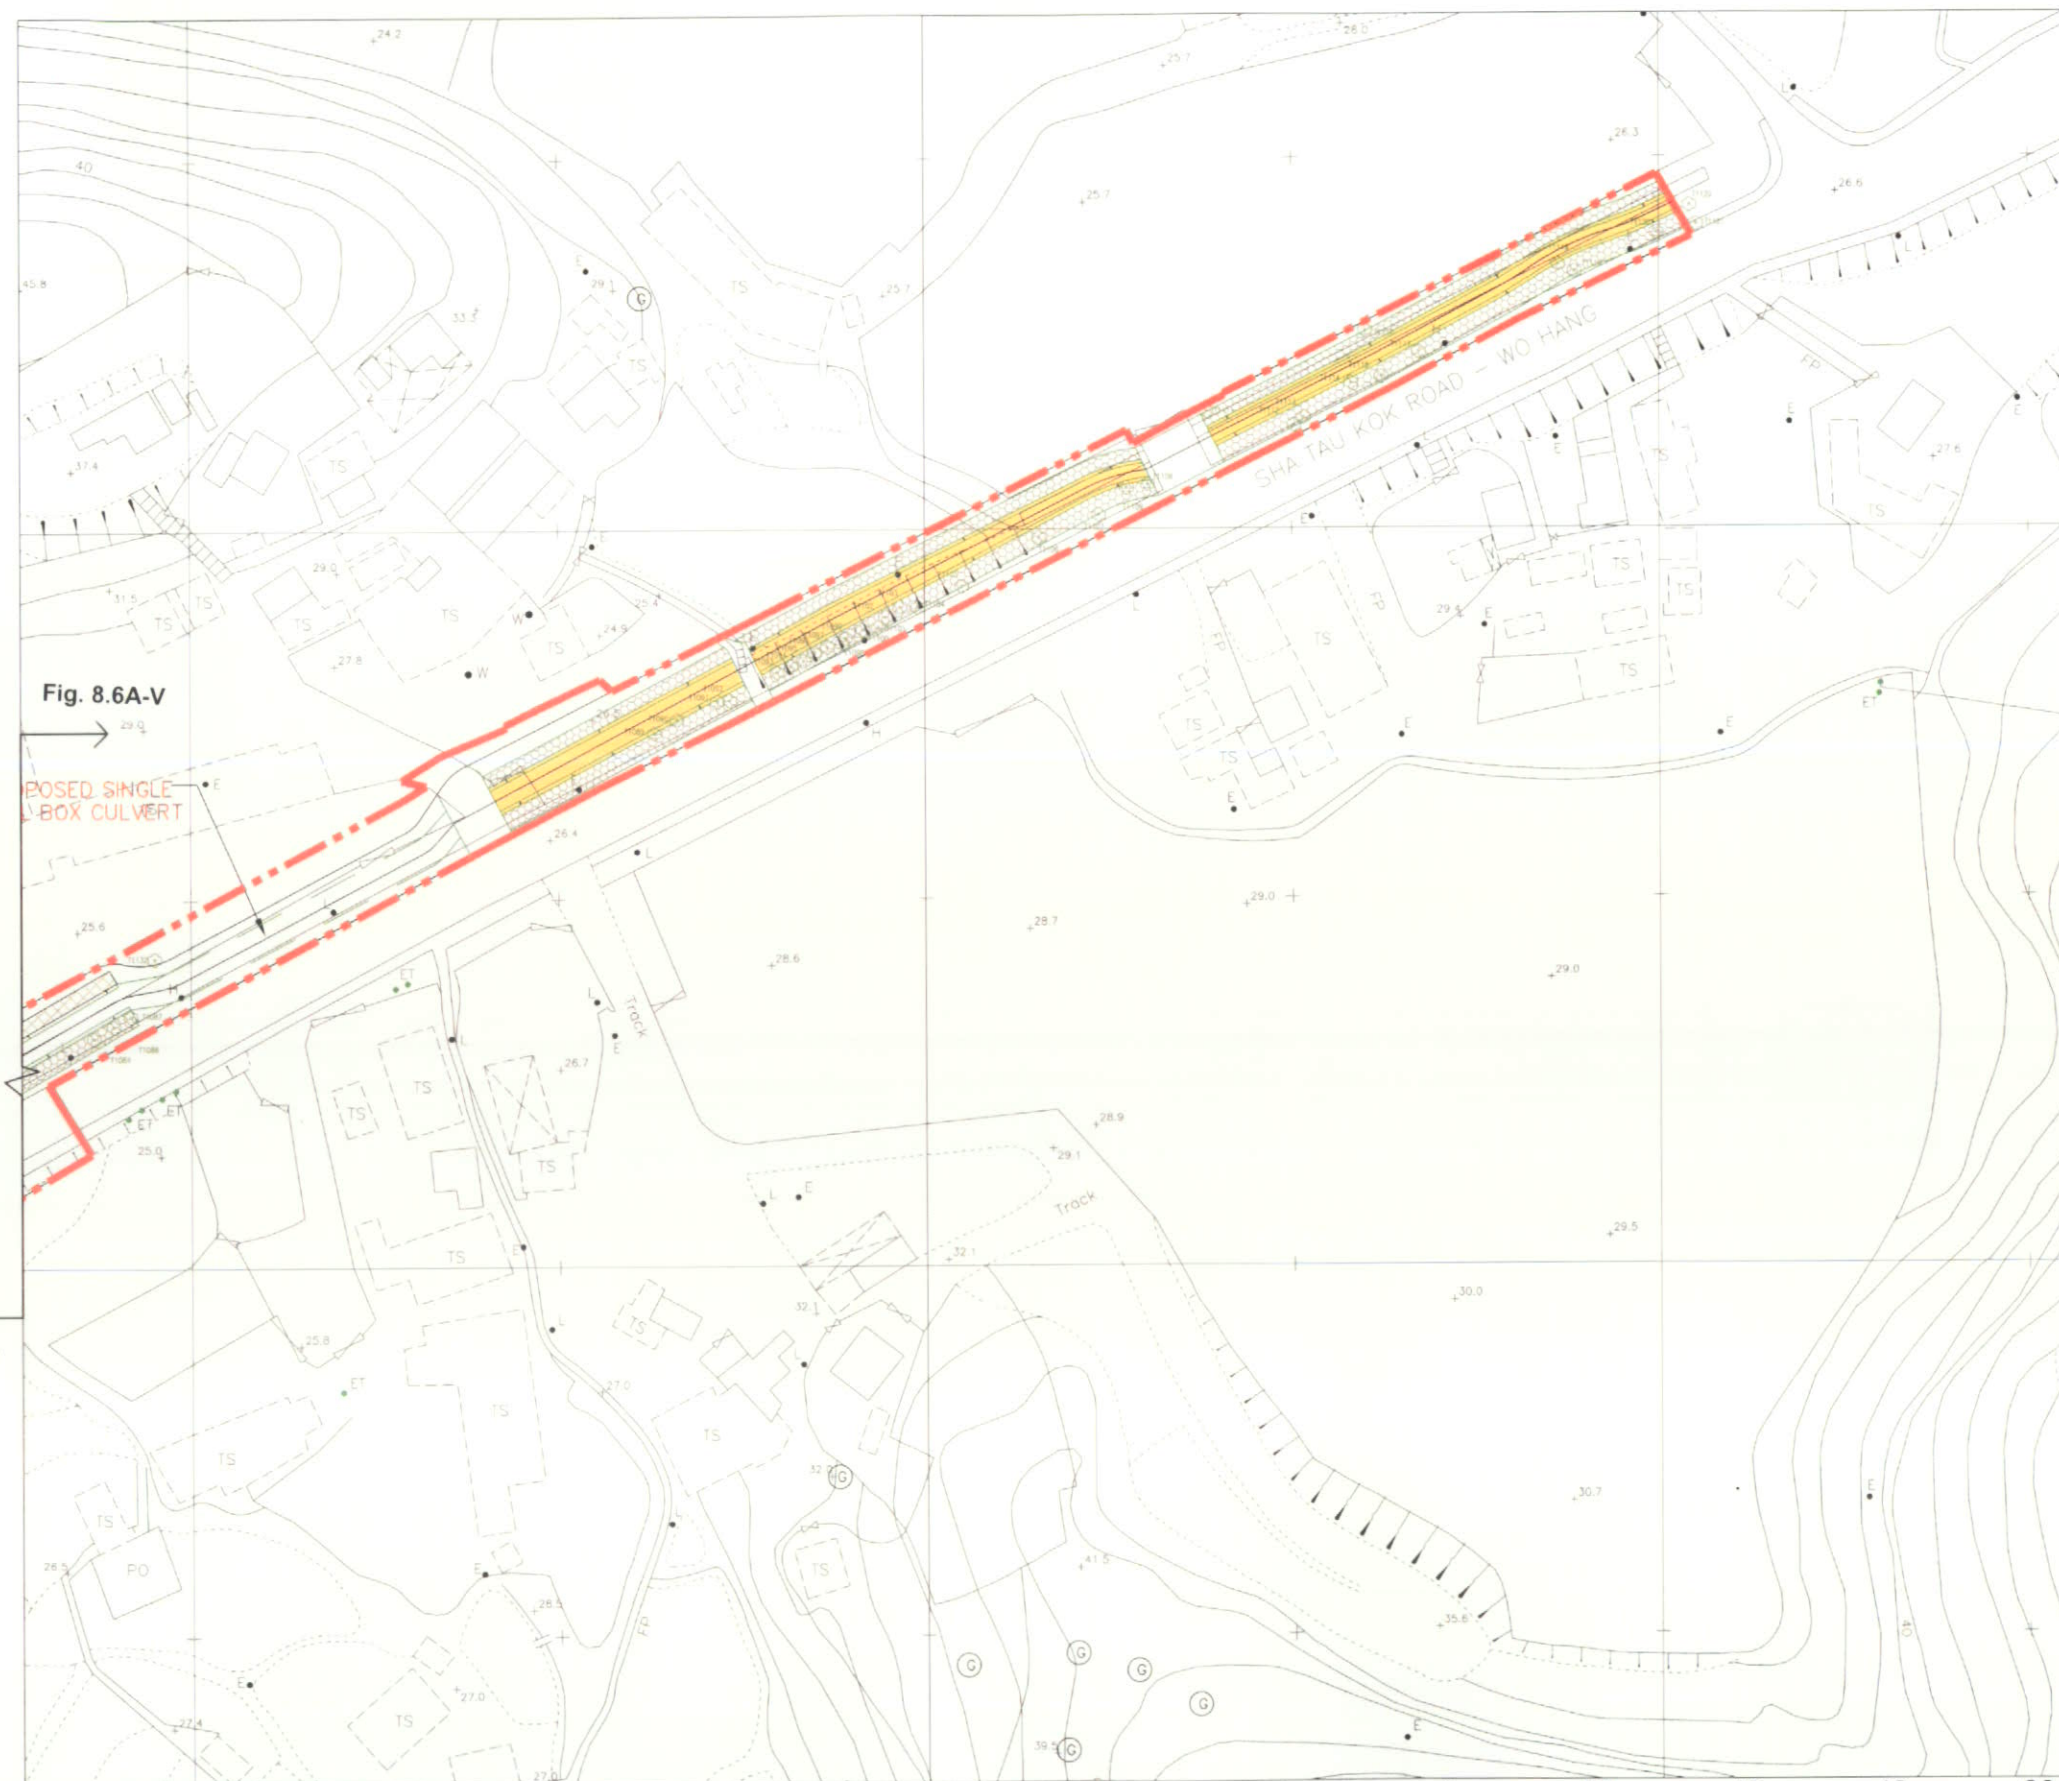


Fig. 8.6A-IV