





SILT CURTAIN ENCLOSING THE GRAB DREDGER SECTION

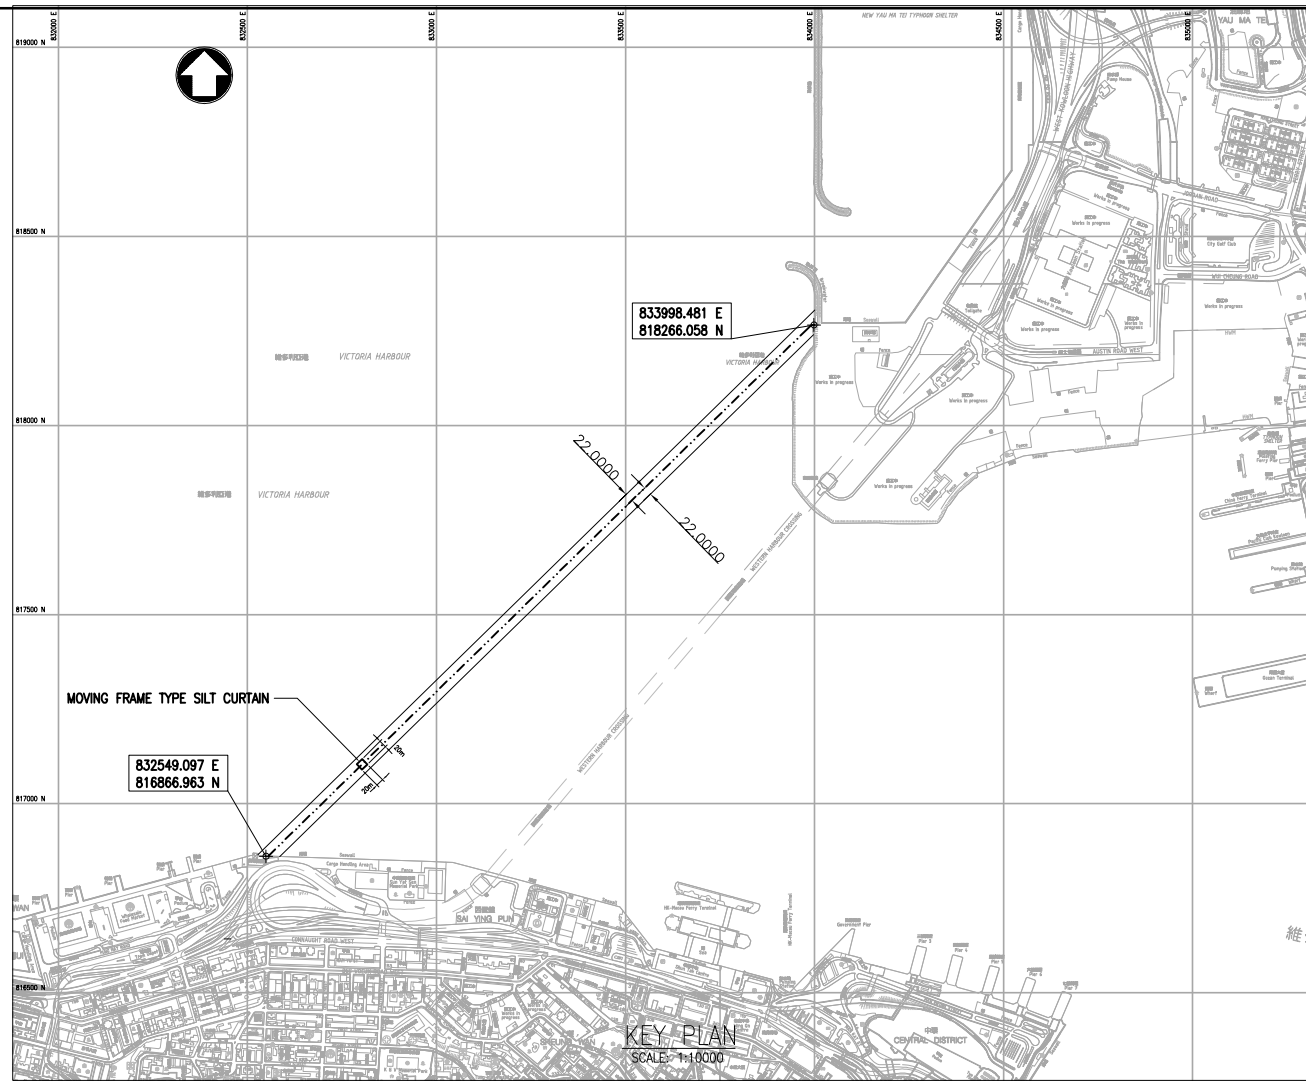

LEGEND:
 PROPOSED DN1200 SUBMARINE WATER MAIN
 MOVING FRAME TYPE SILT CURTAIN



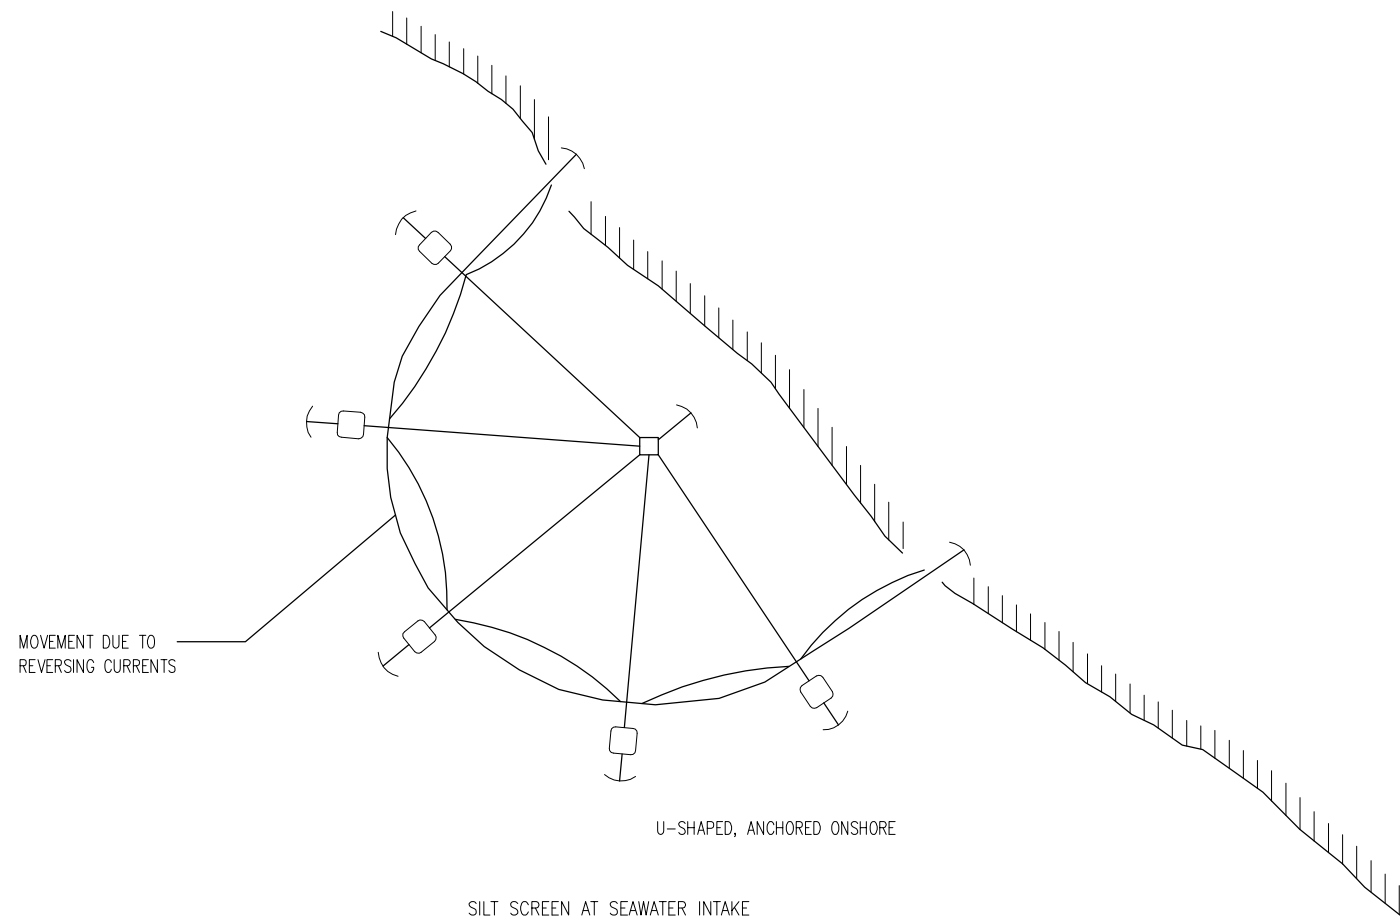SILT SCREEN AT SEAWATER INTAKE

TYPICAL CONFIGURATION OF SILT CURTAINS AND SCREENS

Rev	Date	Drawn	Description	Chk'd	App'd
-	-	-	-	-	-

 Mott Connell Limited
 40/F Hopewell Centre
 183 Queen's Road East
 Hong Kong
 Tel 2828 5757
 Fax 2827 1823
 Web www.mottmac.com

Client

 THE GOVERNMENT OF THE HONG KONG
 SPECIAL ADMINISTRATIVE REGION
 WATER SUPPLIES DEPARTMENT

Contract No. CE42/2005(W5)

Project

LAYING OF WESTERN CROSS HARBOUR MAIN AND ASSOCIATED LAND MAINS FROM WEST KOWLOON TO SAI YING PUN – INVESTIGATION

Title

TYPICAL CONFIGURATION OF SILT CURTAIN AND SILT SCREEN

Designed	RH	Eng Chk	CMH
Drawn	LYK	Coordination	---
Dwg Chk	---	Approved	---

Scale	Project	Status
1 : 5000@A1	226133	---
Drawing No.	CAD File	Rev
---	2:\226133\REPORT\EMW\EA-REPORT\070327\W03-226133-FIGURE-3.9.dwg	---

© COPYRIGHT RESERVED

FIGURE 3.9