



832000 E

832250 E

832500 E

832750 E

833000 E


817000 N

816750 N

816500 N

816250 N

- LEGEND:**
- PROPOSED ROUTE OF 1200# FRESH WATER MAIN
 - NOISE MONITORING STATIONS

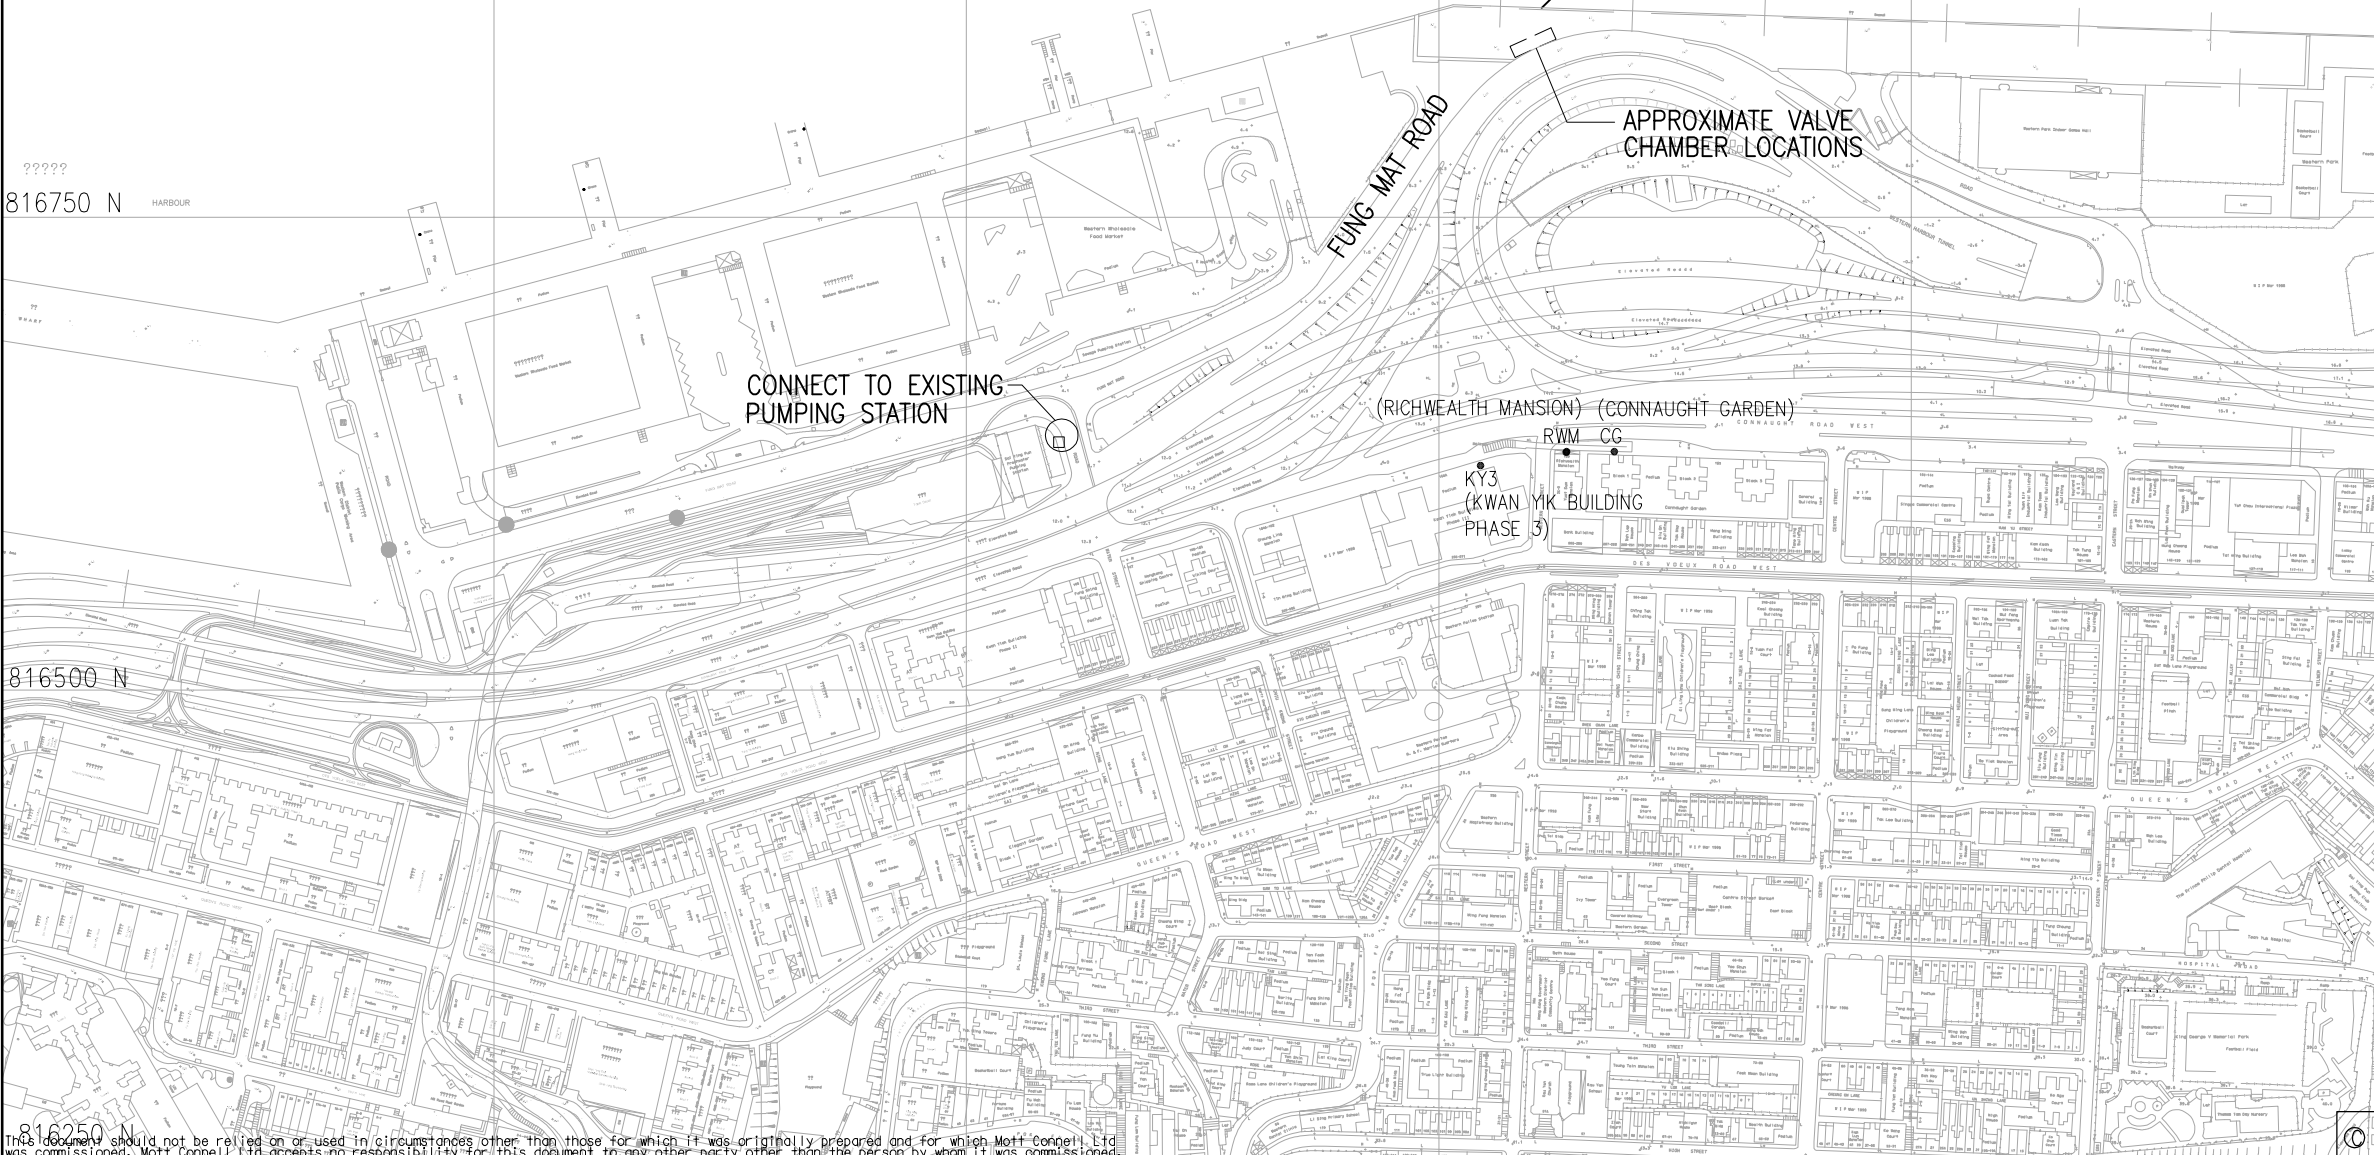

Rev	Date	Drawn	Description	Ch'k'd	App'd
A	06/06	LYK	PRELIMINARY		

Mott Connell

Mott Connell Limited
40/F Hopewell Centre
183 Queen's Road East
Hong Kong

Tel 2828 5757
Fax 2827 1823
Wed www.mottmac.com

Client

THE GOVERNMENT OF THE HONG KONG
SPECIAL ADMINISTRATIVE REGION
WATER SUPPLIES DEPARTMENT

Contract No. CE42/2005(W5)

Project

LAYING OF WESTERN CROSS HARBOUR MAIN AND ASSOCIATED LAND MAINS FROM WEST KOWLOON TO SAI YING PUN – INVESTIGATION

Title

PROPOSED LOCATIONS OF NOISE MONITORING STATIONS IN SAI YING PUN

Designed		Eng.Chk.	
Drawn	LYK	Coordination	
Dwg.Chk.		Approved	
Scale	Project	226133	Status
1 : 2000@A1	CAD File		
Drawing No.	FIGURE 4.1		Rev
			A

© COPYRIGHT RESERVED

J:\2005\REPORT\CONTRACT\MANUAL\070331\FIGURE 4.1\WCS-226133-FIGURE 4.1.dwg / 28/03/2007 14:42 / A08008

This document should not be relied on or used in circumstances other than those for which it was originally prepared and for which Mott Connell Ltd. was commissioned. Mott Connell Ltd. accepts no responsibility for this document to any other party other than the person by whom it was commissioned.