


圖例：
LEGEND:

- 填海範圍(只供參考, 不屬於 DP1)
- EXTENT OF RECLAMATION (SHOWN FOR INFORMATION ONLY, NOT PART OF DP1)
- 主幹道隧道
DP1 TRUNK ROAD IN TUNNEL
- 主幹道地面道路
DP1 TRUNK ROAD AT GROUND LEVEL
- 連接路隧道
DP1 SLIP ROAD IN TUNNEL
- 連接路地面道路
DP1 SLIP ROAD AT GROUND LEVEL
- 高架道路
DP1 ELEVATED ROAD

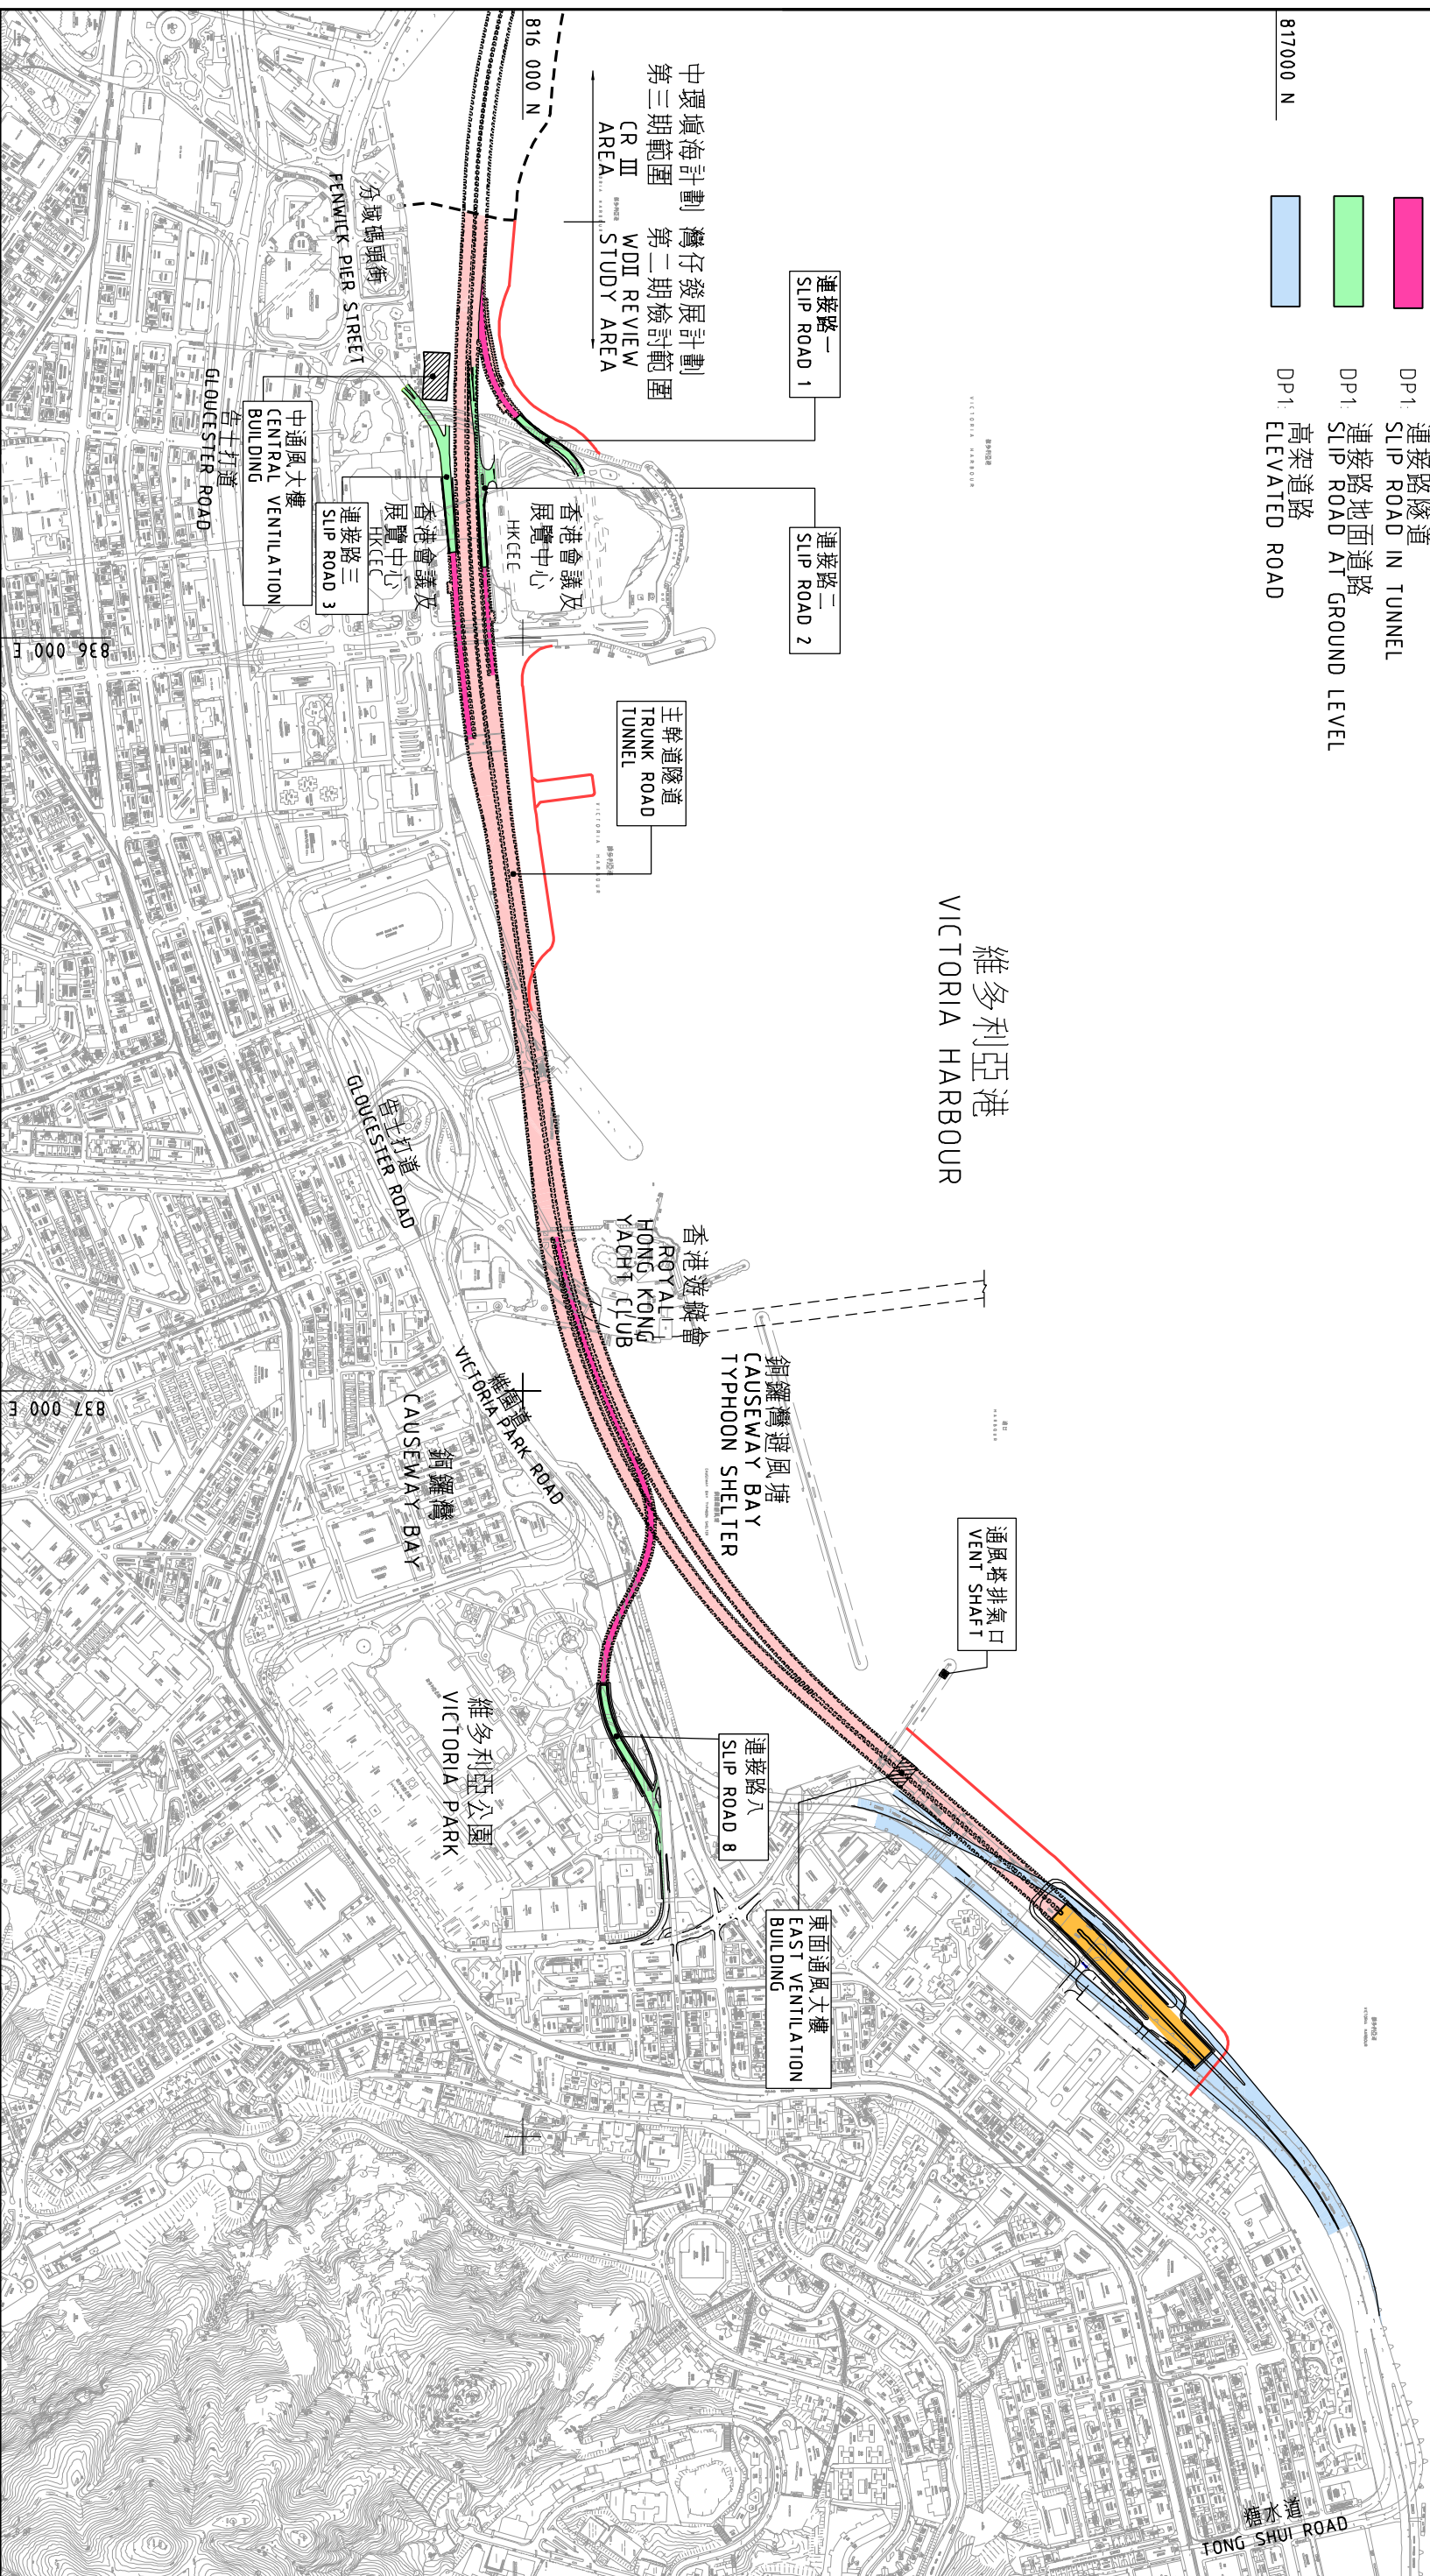

MAUNSELL AECOM
Maunsell Consultants Asia Ltd

DESIGNATED PROJECT 1 - CENTRAL-WAN CHAI BYPASS (CWB) INCLUDING ITS ROAD TUNNEL AND SLIP ROADS

圖 1.2a
FIGURE 1.2a