


TEMPORARY TYPHOON SHELTER
CONSTRUCTION, TEMPORARY CAUSEWAY
BAY RECLAMATION & TEMPORARY PCWA
RECLAMATION

EARLY 2009 TO MID 2009

- TEMPORARY BREAKWATER (TBW) CONSTRUCTION
- BORED PILE WALL CONSTRUCTION
- TPCWAE RECLAMATION

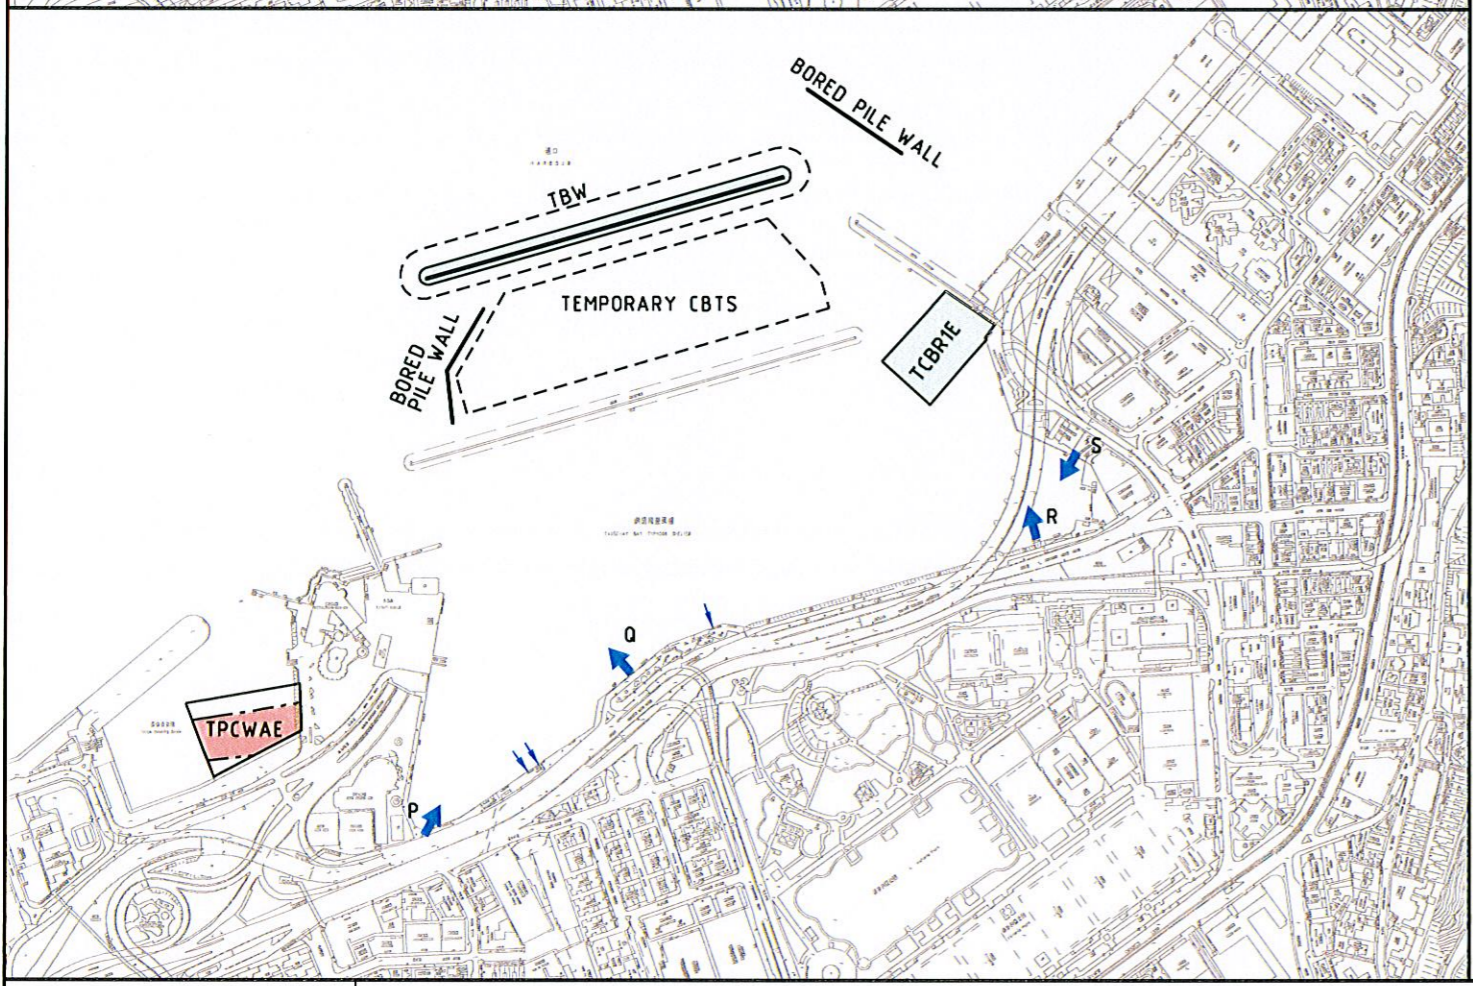


MID 2009 TO LATE 2009

- TBW CONSTRUCTION
- MOVING MOORING TO TEMP CBTS
- CWB TUNNEL CONSTRUCTION AT TPCWAE
- TCBRIE RECLAMATION

LEGEND:


- EXISTING COOLING WATER INTAKE
- EXISTING STORM WATER OUTFALL
- REPROVISIONED COOLING WATER INTAKE
- REPROVISIONED STORM WATER OUTFALL
- TEMPORARY COOLING WATER INTAKE
- NEW COOLING WATER/SALT WATER CHAMBER
- NEW BOX CULVERT
- TEMPORARY DRAINAGE OUTFALL DIVERSION
- DIVERTED COOLING WATER INTAKE PIPELINES (PERMANENT)
- TEMPORARY COOLING WATER PIPELINES
- RECLAMATION IN THE PERIOD
- CWB TUNNEL CONSTRUCTION IN THE PERIOD
- CWB TUNNEL (COMPLETED)

DATE: 2007-8-20 10:54:57

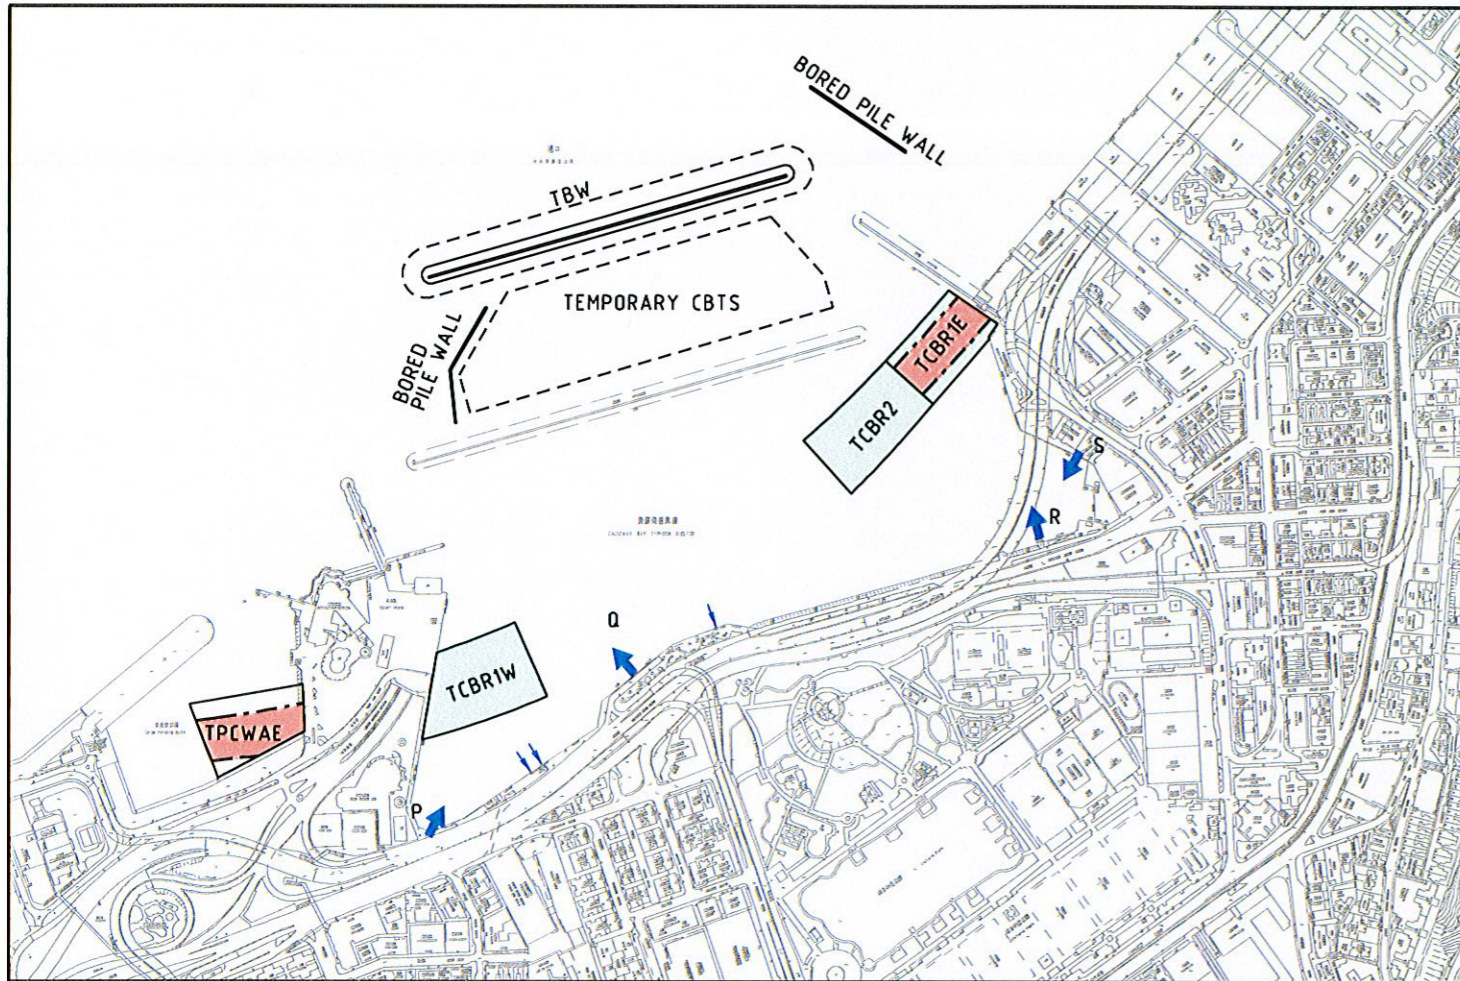

LATE 2009 TO MID 2010

- TCBR1E RECLAMATION
- TCBR1W RECLAMATION
- TCBR2 RECLAMATION
- CWB TUNNEL CONSTRUCTION AT TPCWAE
- CWB TUNNEL CONSTRUCTION AT TCBRIE (AFTER COMPLETION OF TCBRIE RECLAMATION)

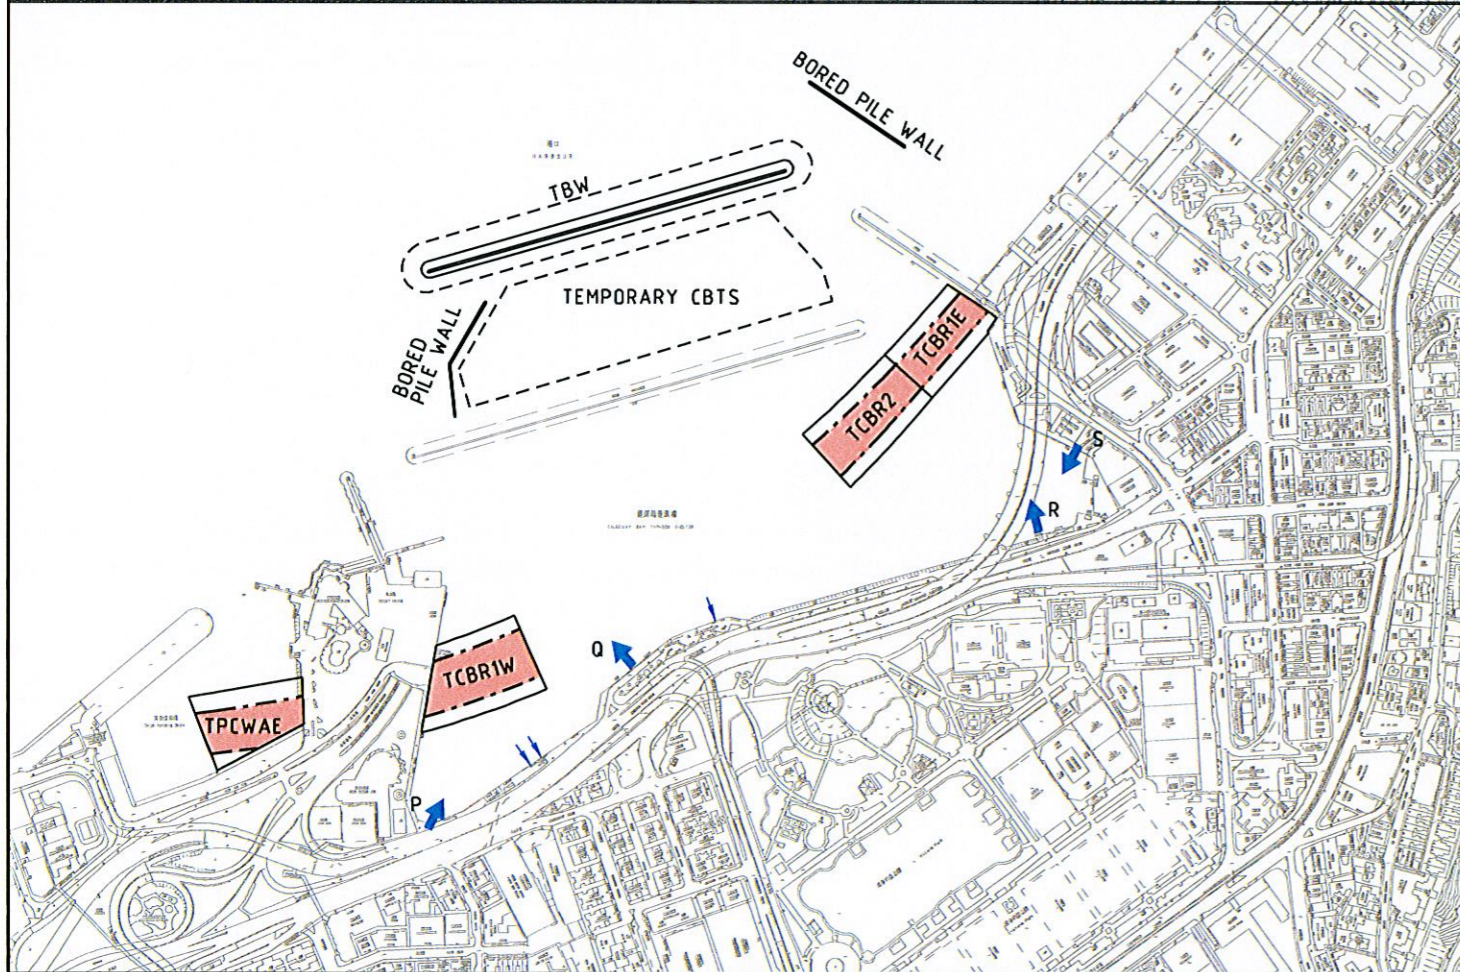


MID 2010 TO EARLY 2011

- CWB TUNNEL CONSTRUCTION AT TPCWAE
- CWB TUNNEL CONSTRUCTION AT TCBRIE
- CWB TUNNEL CONSTRUCTION AT TCBRIW
- CWB TUNNEL CONSTRUCTION AT TCBR2

LEGEND:

- EXISTING COOLING WATER INTAKE
- EXISTING STORM WATER OUTFALL
- REPROVISIONED COOLING WATER INTAKE
- REPROVISIONED STORM WATER OUTFALL
- TEMPORARY COOLING WATER INTAKE
- NEW COOLING WATER/SALT WATER CHAMBER
- NEW BOX CULVERT
- TEMPORARY DRAINAGE OUTFALL DIVERSION
- DIVERTED COOLING WATER INTAKE PIPELINES (PERMANENT)
- TEMPORARY COOLING WATER PIPELINES
- RECLAMATION IN THE PERIOD
- CWB TUNNEL CONSTRUCTION IN THE PERIOD
- CWB TUNNEL (COMPLETED)

DATE: 2007-8-2 19:10:13

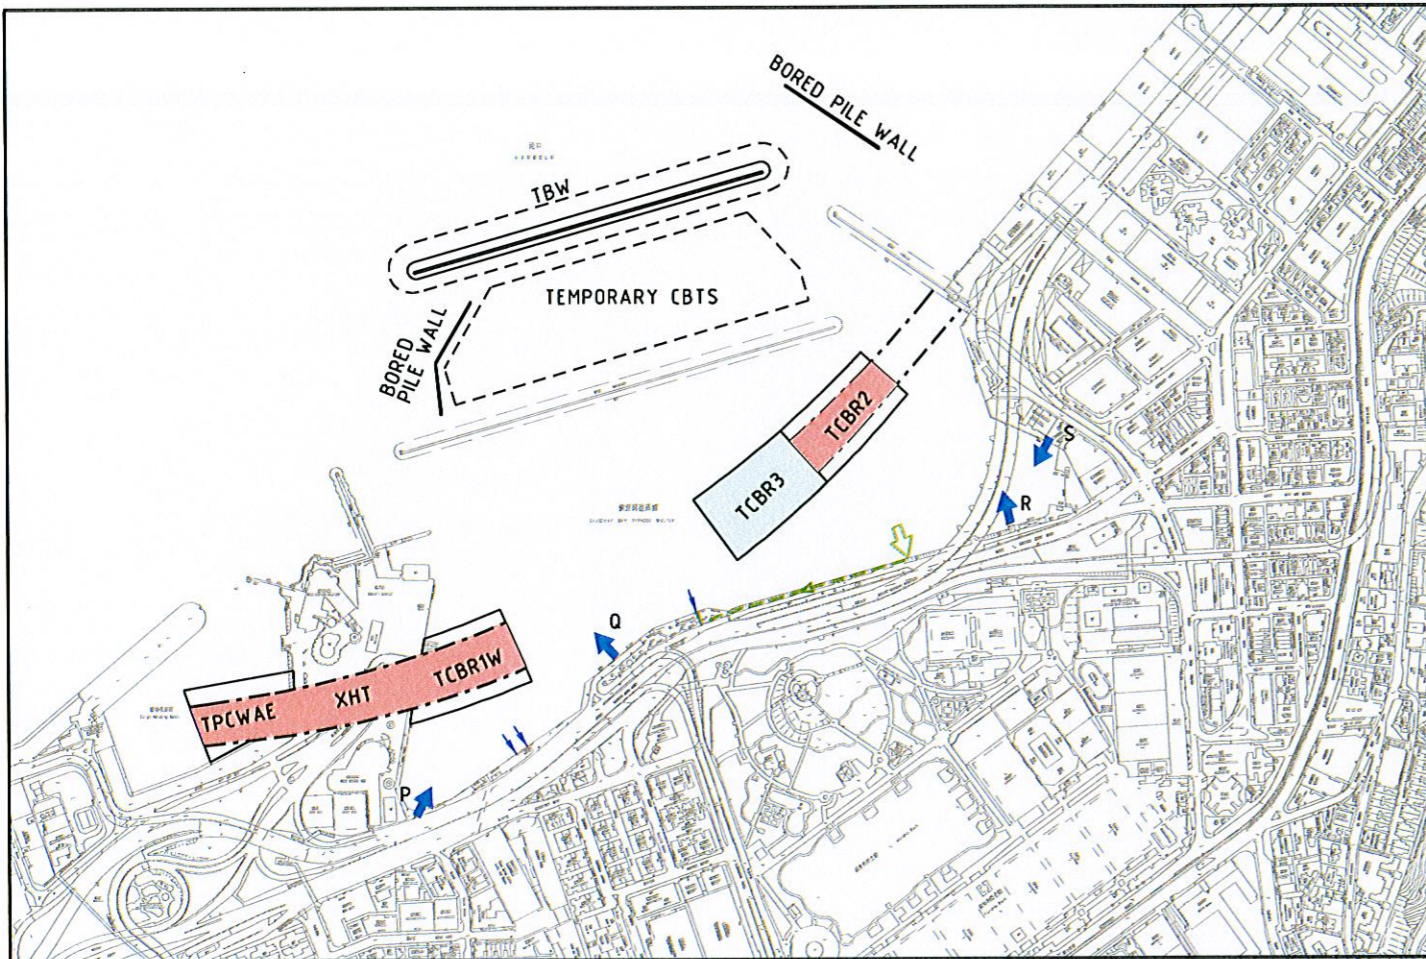


EARLY 2011 TO MID 2012

- TCBR1E RECLAMATION REMOVAL AFTER CWB TUNNEL IN TCBR1E COMPLETE
- TEMPORARY DIVERSION OF COOLING MAIN & INTAKE (WINDSOR HOUSE)
- COMMISSIONING OF DIVERTED COOLING MAIN & INTAKE
- TCBR3 RECLAMATION
- CWB TUNNEL CONSTRUCTION AT TPCWAE
- CWB TUNNEL CONSTRUCTION AT TCBR1W
- CWB TUNNEL CONSTRUCTION AT TCBR2
- CWB TUNNEL UNDER CROSS HARBOUR TUNNEL PORTAL AREA (XHT)

LEGEND:


- EXISTING COOLING WATER INTAKE
- EXISTING STORM WATER OUTFALL
- REPROVISIONED COOLING WATER INTAKE
- REPROVISIONED STORM WATER OUTFALL
- TEMPORARY COOLING WATER INTAKE
- NEW COOLING WATER/SALT WATER CHAMBER
- NEW BOX CULVERT
- TEMPORARY DRAINAGE OUTFALL DIVERSION
- DIVERTED COOLING WATER INTAKE PIPELINES (PERMANENT)
- TEMPORARY COOLING WATER PIPELINES
- RECLAMATION IN THE PERIOD
- CWB TUNNEL CONSTRUCTION IN THE PERIOD
- CWB TUNNEL (COMPLETED)

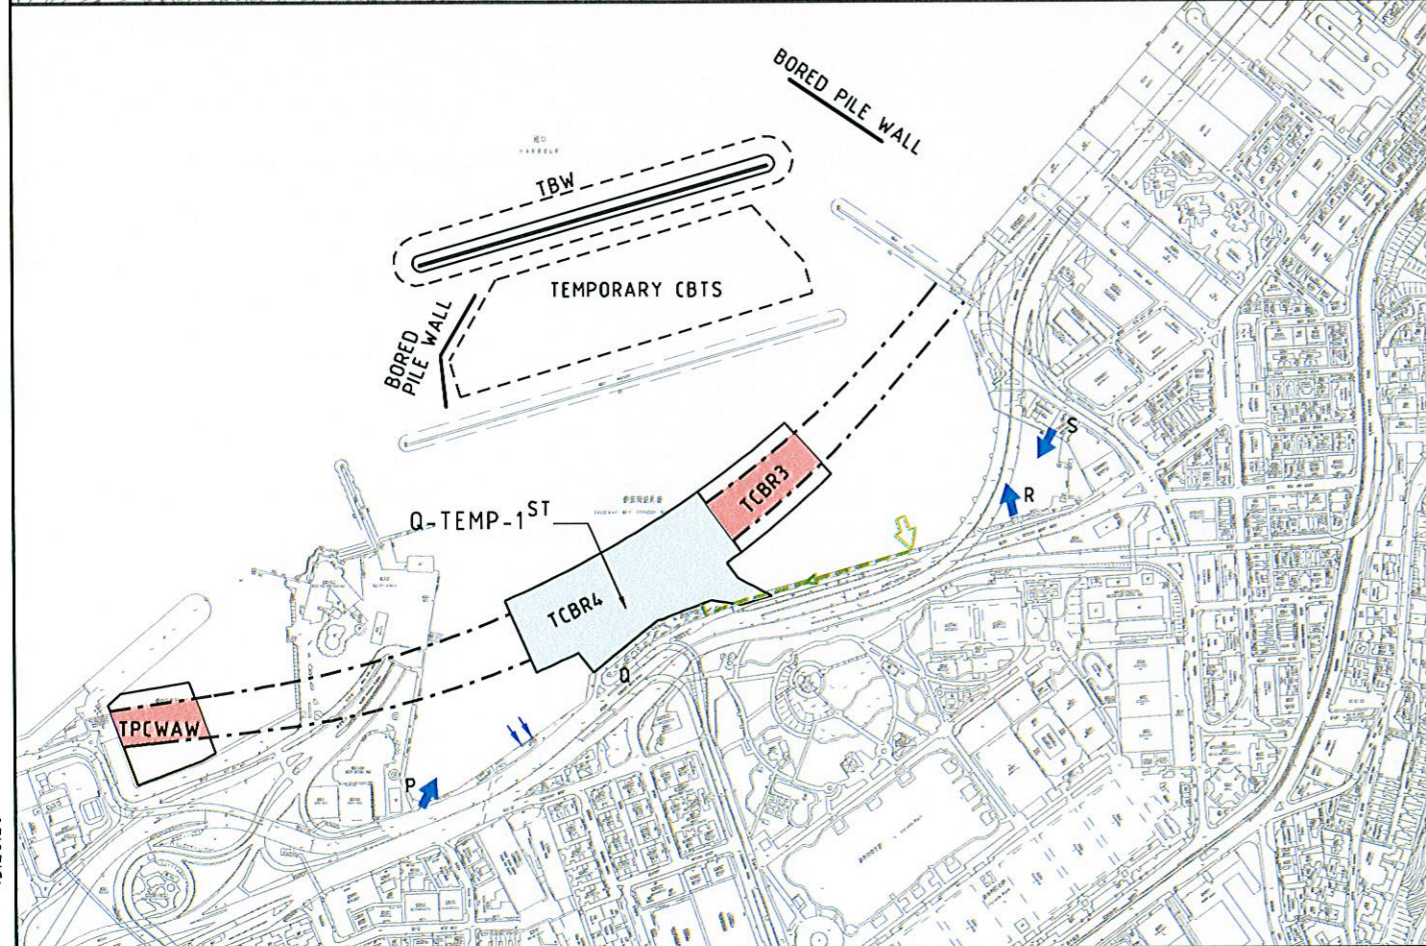

MID 2012 TO LATE 2012


- TCBR1W RECLAMATION REMOVAL IN EARLY 2012
- TCBR2 RECLAMATION REMOVAL IN EARLY 2012
- TPCWAE RECLAMATION REMOVAL IN EARLY 2012
- DIVERSION OF CULVERT Q TO TEMPORARY CULVERT (Q-TEMP-1ST) DISCHARGING TO EASTERN HALF OF TCBR4
- TCBR4 RECLAMATION (FROM WEST TO EAST)
- TPCWAW RECLAMATION
- CWB TUNNEL CONSTRUCTION AT TCBR3
- CWB TUNNEL CONSTRUCTION AT TPCWAW

DATE: 2007-8-3 15:20:20

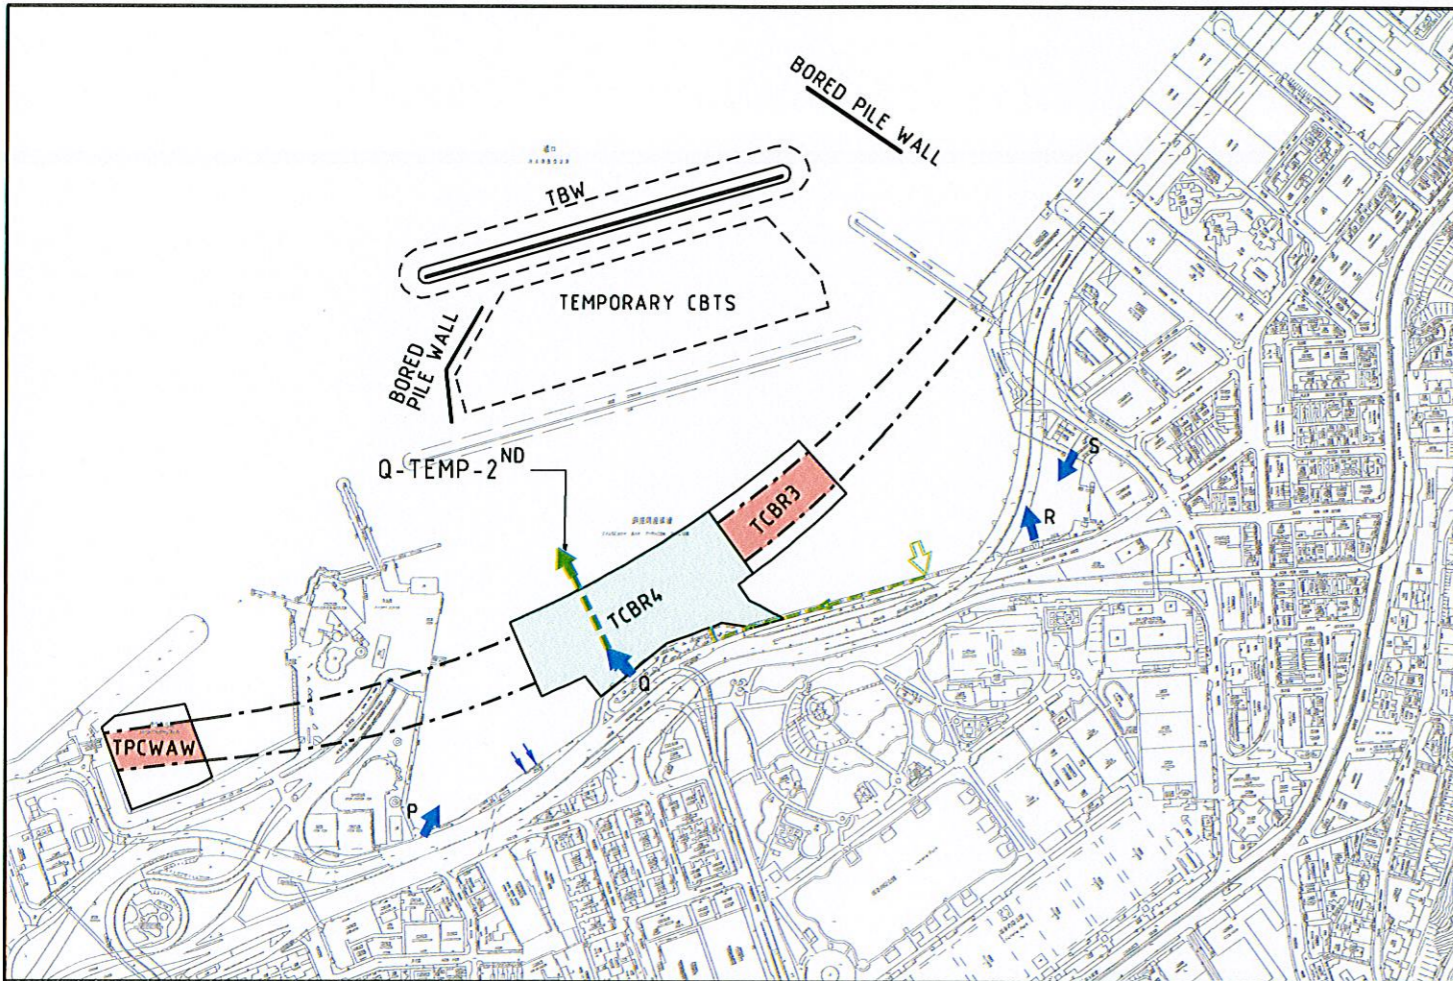

LATE 2012 TO EARLY 2013

- DIVERSION OF OUTFALL Q TO TEMPORARY OUTFALL (Q-TEMP-2ND) ON RECLAIMED WESTERN PART OF TCBR4
- TCBR4 RECLAMATION (EASTERN SECTION)
- CWB TUNNEL CONSTRUCTION AT TCBR3
- CWB TUNNEL CONSTRUCTION AT TPCWAW

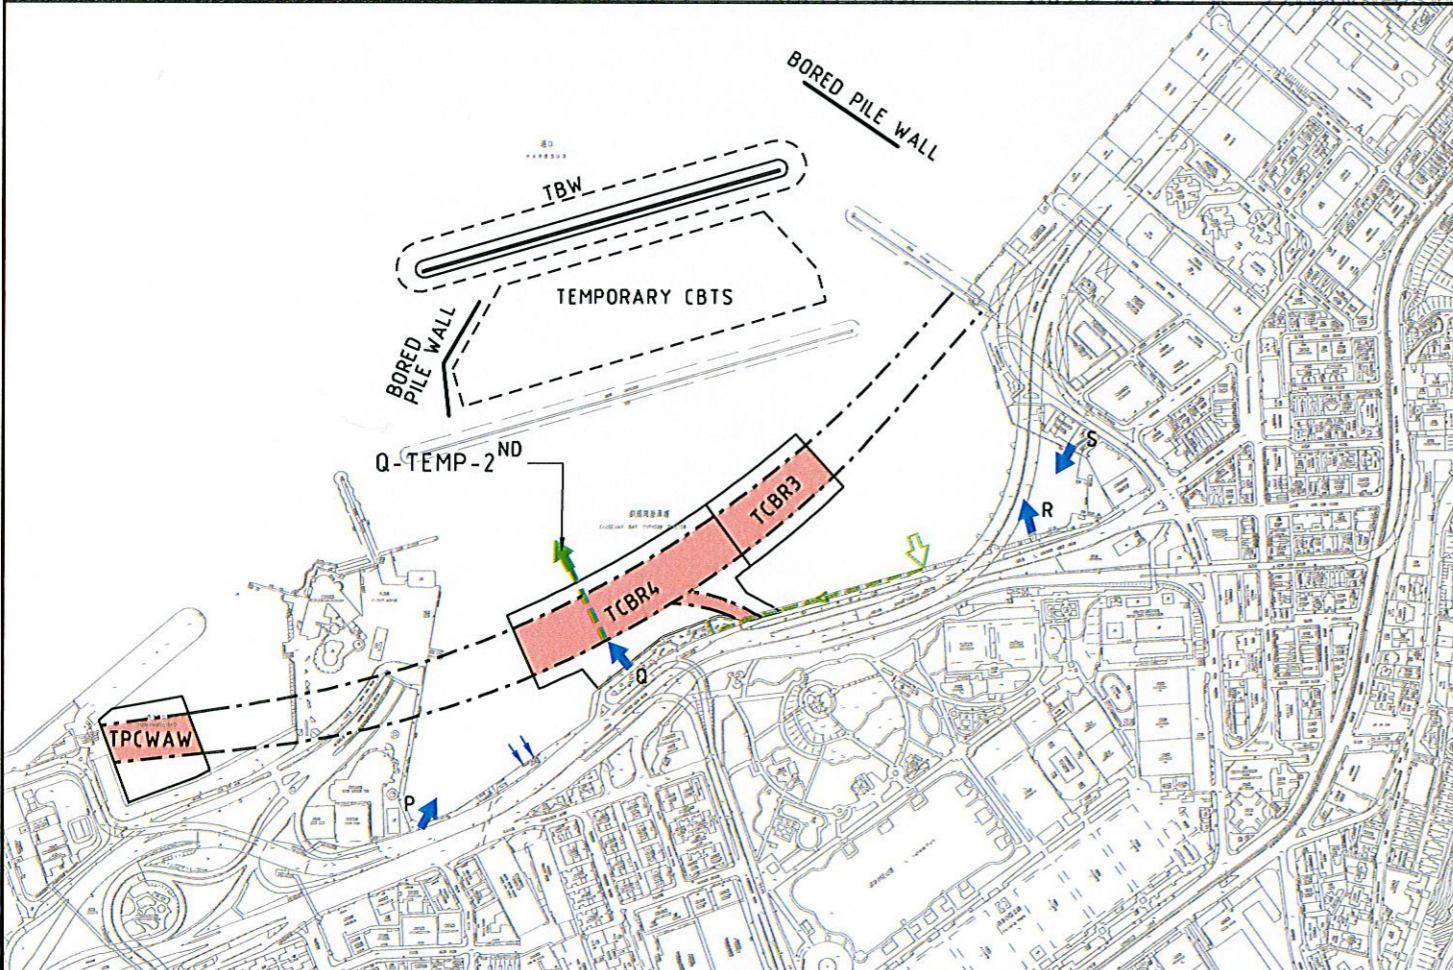


EARLY 2013 TO MID 2014

- CWB TUNNEL CONSTRUCTION AT TCBR3
- CWB TUNNEL CONSTRUCTION AT TCBR4
- CWB TUNNEL CONSTRUCTION AT TPCWAW


LEGEND:

- EXISTING COOLING WATER INTAKE
- EXISTING STORM WATER OUTFALL
- REPROVISIONED COOLING WATER INTAKE
- REPROVISIONED STORM WATER OUTFALL
- TEMPORARY COOLING WATER INTAKE
- NEW COOLING WATER/SALT WATER CHAMBER
- NEW BOX CULVERT
- TEMPORARY DRAINAGE OUTFALL DIVERSION
- DIVERTED COOLING WATER INTAKE PIPELINES (PERMANENT)
- TEMPORARY COOLING WATER PIPELINES
- RECLAMATION IN THE PERIOD
- CWB TUNNEL CONSTRUCTION IN THE PERIOD
- CWB TUNNEL (COMPLETED)

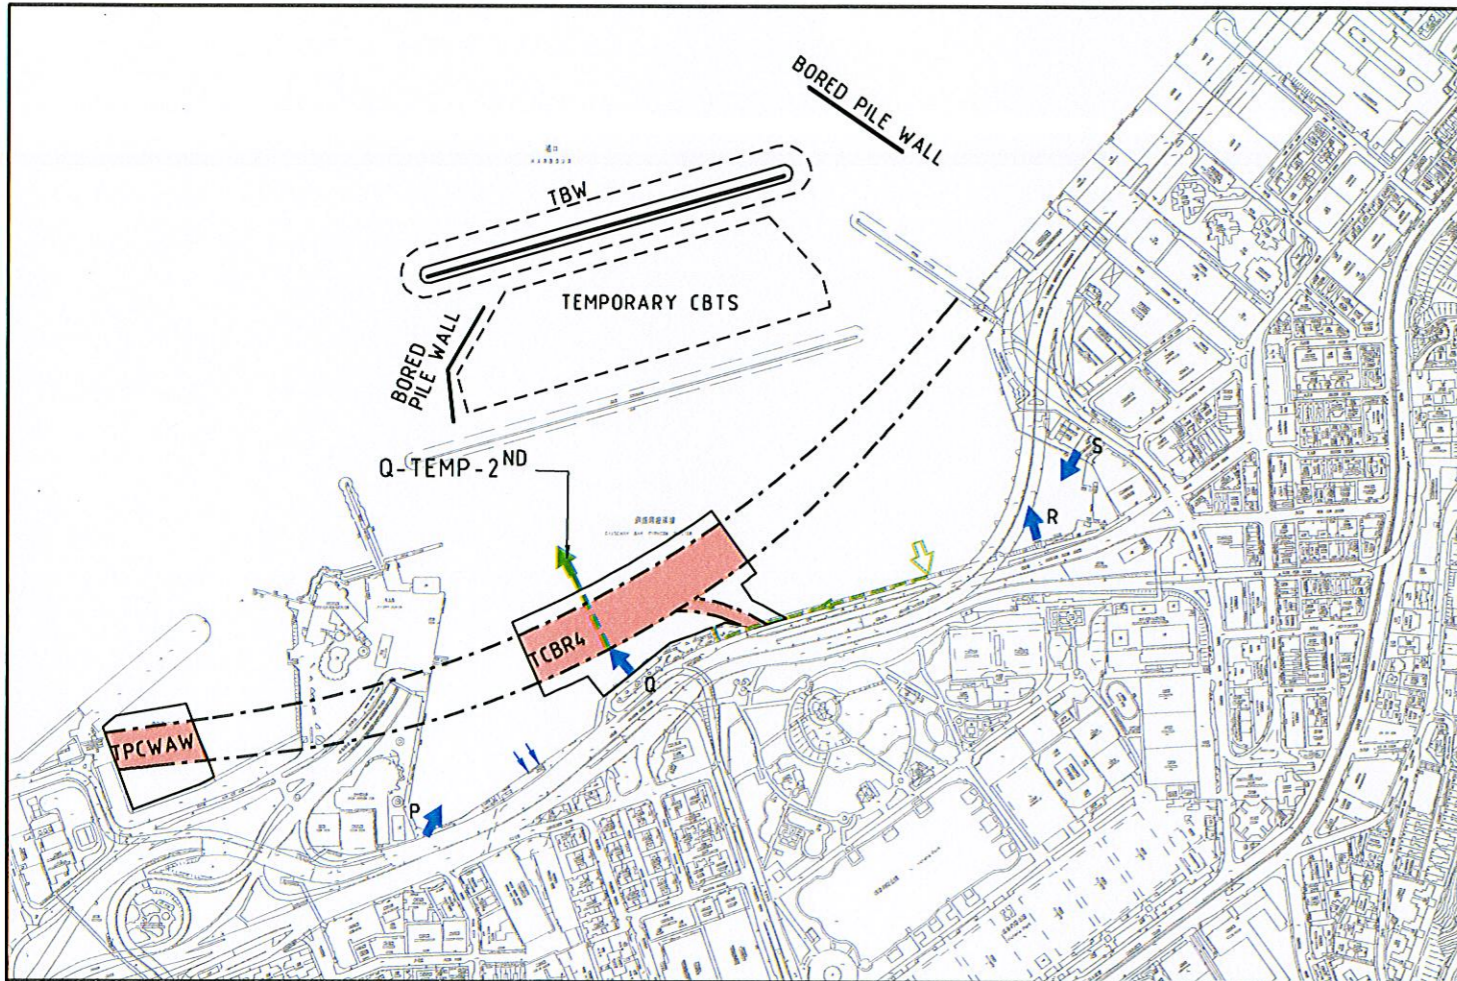

MID 2014 TO LATE 2015

- CWB TUNNEL CONSTRUCTION AT TPCWAW
- CWB & SLIP ROAD 8 TUNNELS CONSTRUCTION AT TCBR4
- TCBR3 RECLAMATION REMOVAL IN LATE 2013

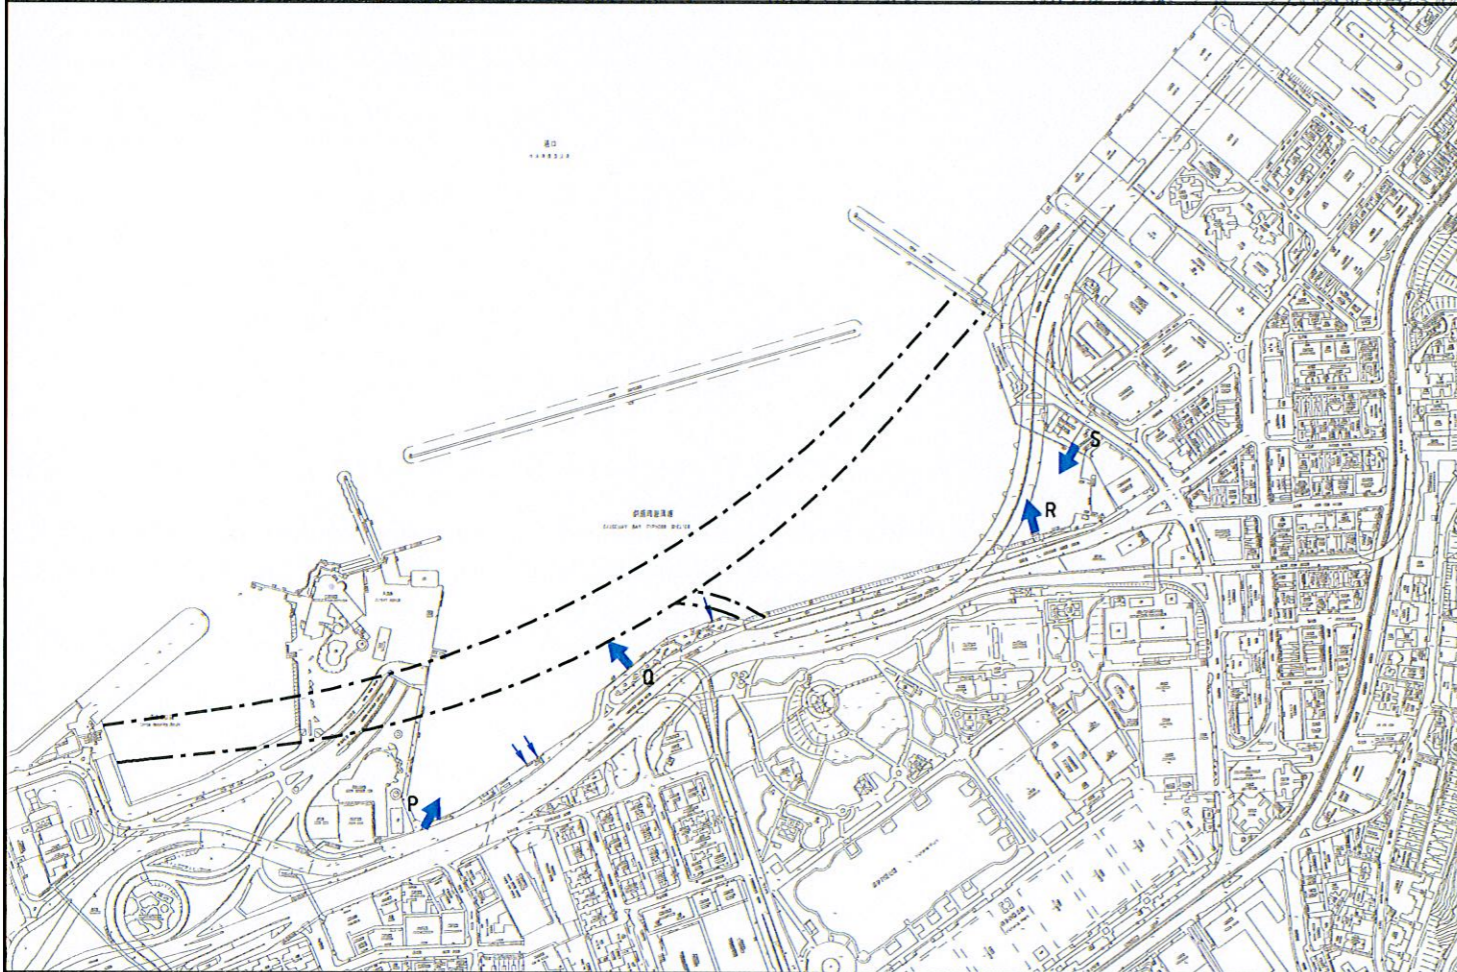

LATE 2015 TO EARLY 2016

- TPCWAW RECLAMATION REMOVAL IN EARLY 2015
- TCBR4 RECLAMATION REMOVAL IN MID 2015
- REINSTATEMENT OF EXISTING COOLING MAIN & INTAKE (WINDSOR HOUSE)
- REINSTATEMENT OF EXISTING OUTFALL Q
- TEMPORARY TYPHOON SHELTER REMOVAL IN LATE 2015

LEGEND:

- EXISTING COOLING WATER INTAKE
- EXISTING STORM WATER OUTFALL
- REPROVISIONED COOLING WATER INTAKE
- REPROVISIONED STORM WATER OUTFALL
- TEMPORARY COOLING WATER INTAKE
- NEW COOLING WATER/SALT WATER CHAMBER
- NEW BOX CULVERT
- TEMPORARY DRAINAGE OUTFALL DIVERSION
- DIVERTED COOLING WATER INTAKE PIPELINES (PERMANENT)
- TEMPORARY COOLING WATER PIPELINES
- CWB TUNNEL CONSTRUCTION IN THE PERIOD
- CWB TUNNEL (COMPLETED)

WAN CHAI DEVELOPMENT PHASE II - PLANNING AND ENGINEERING REVIEW

CONSTRUCTION STAGES

FIGURE 2.14

[SHEET 7 OF 12]

DATE: 2007-8-2 19:20:19