



FIGURE 4.2

FIGURE 4.3

FIGURE 4.4

FIGURE 4.5

FIGURE 4.6


LEGEND:

 'NEW' ROADS

 300M STUDY BOUNDARY

LEGEND:

- EXTENT OF RECLAMATION
- TRUNK ROAD IN TUNNEL
- EXTENT OF NEW ROAD
- LANDSCAPED DECK
- SPOT LEVELS

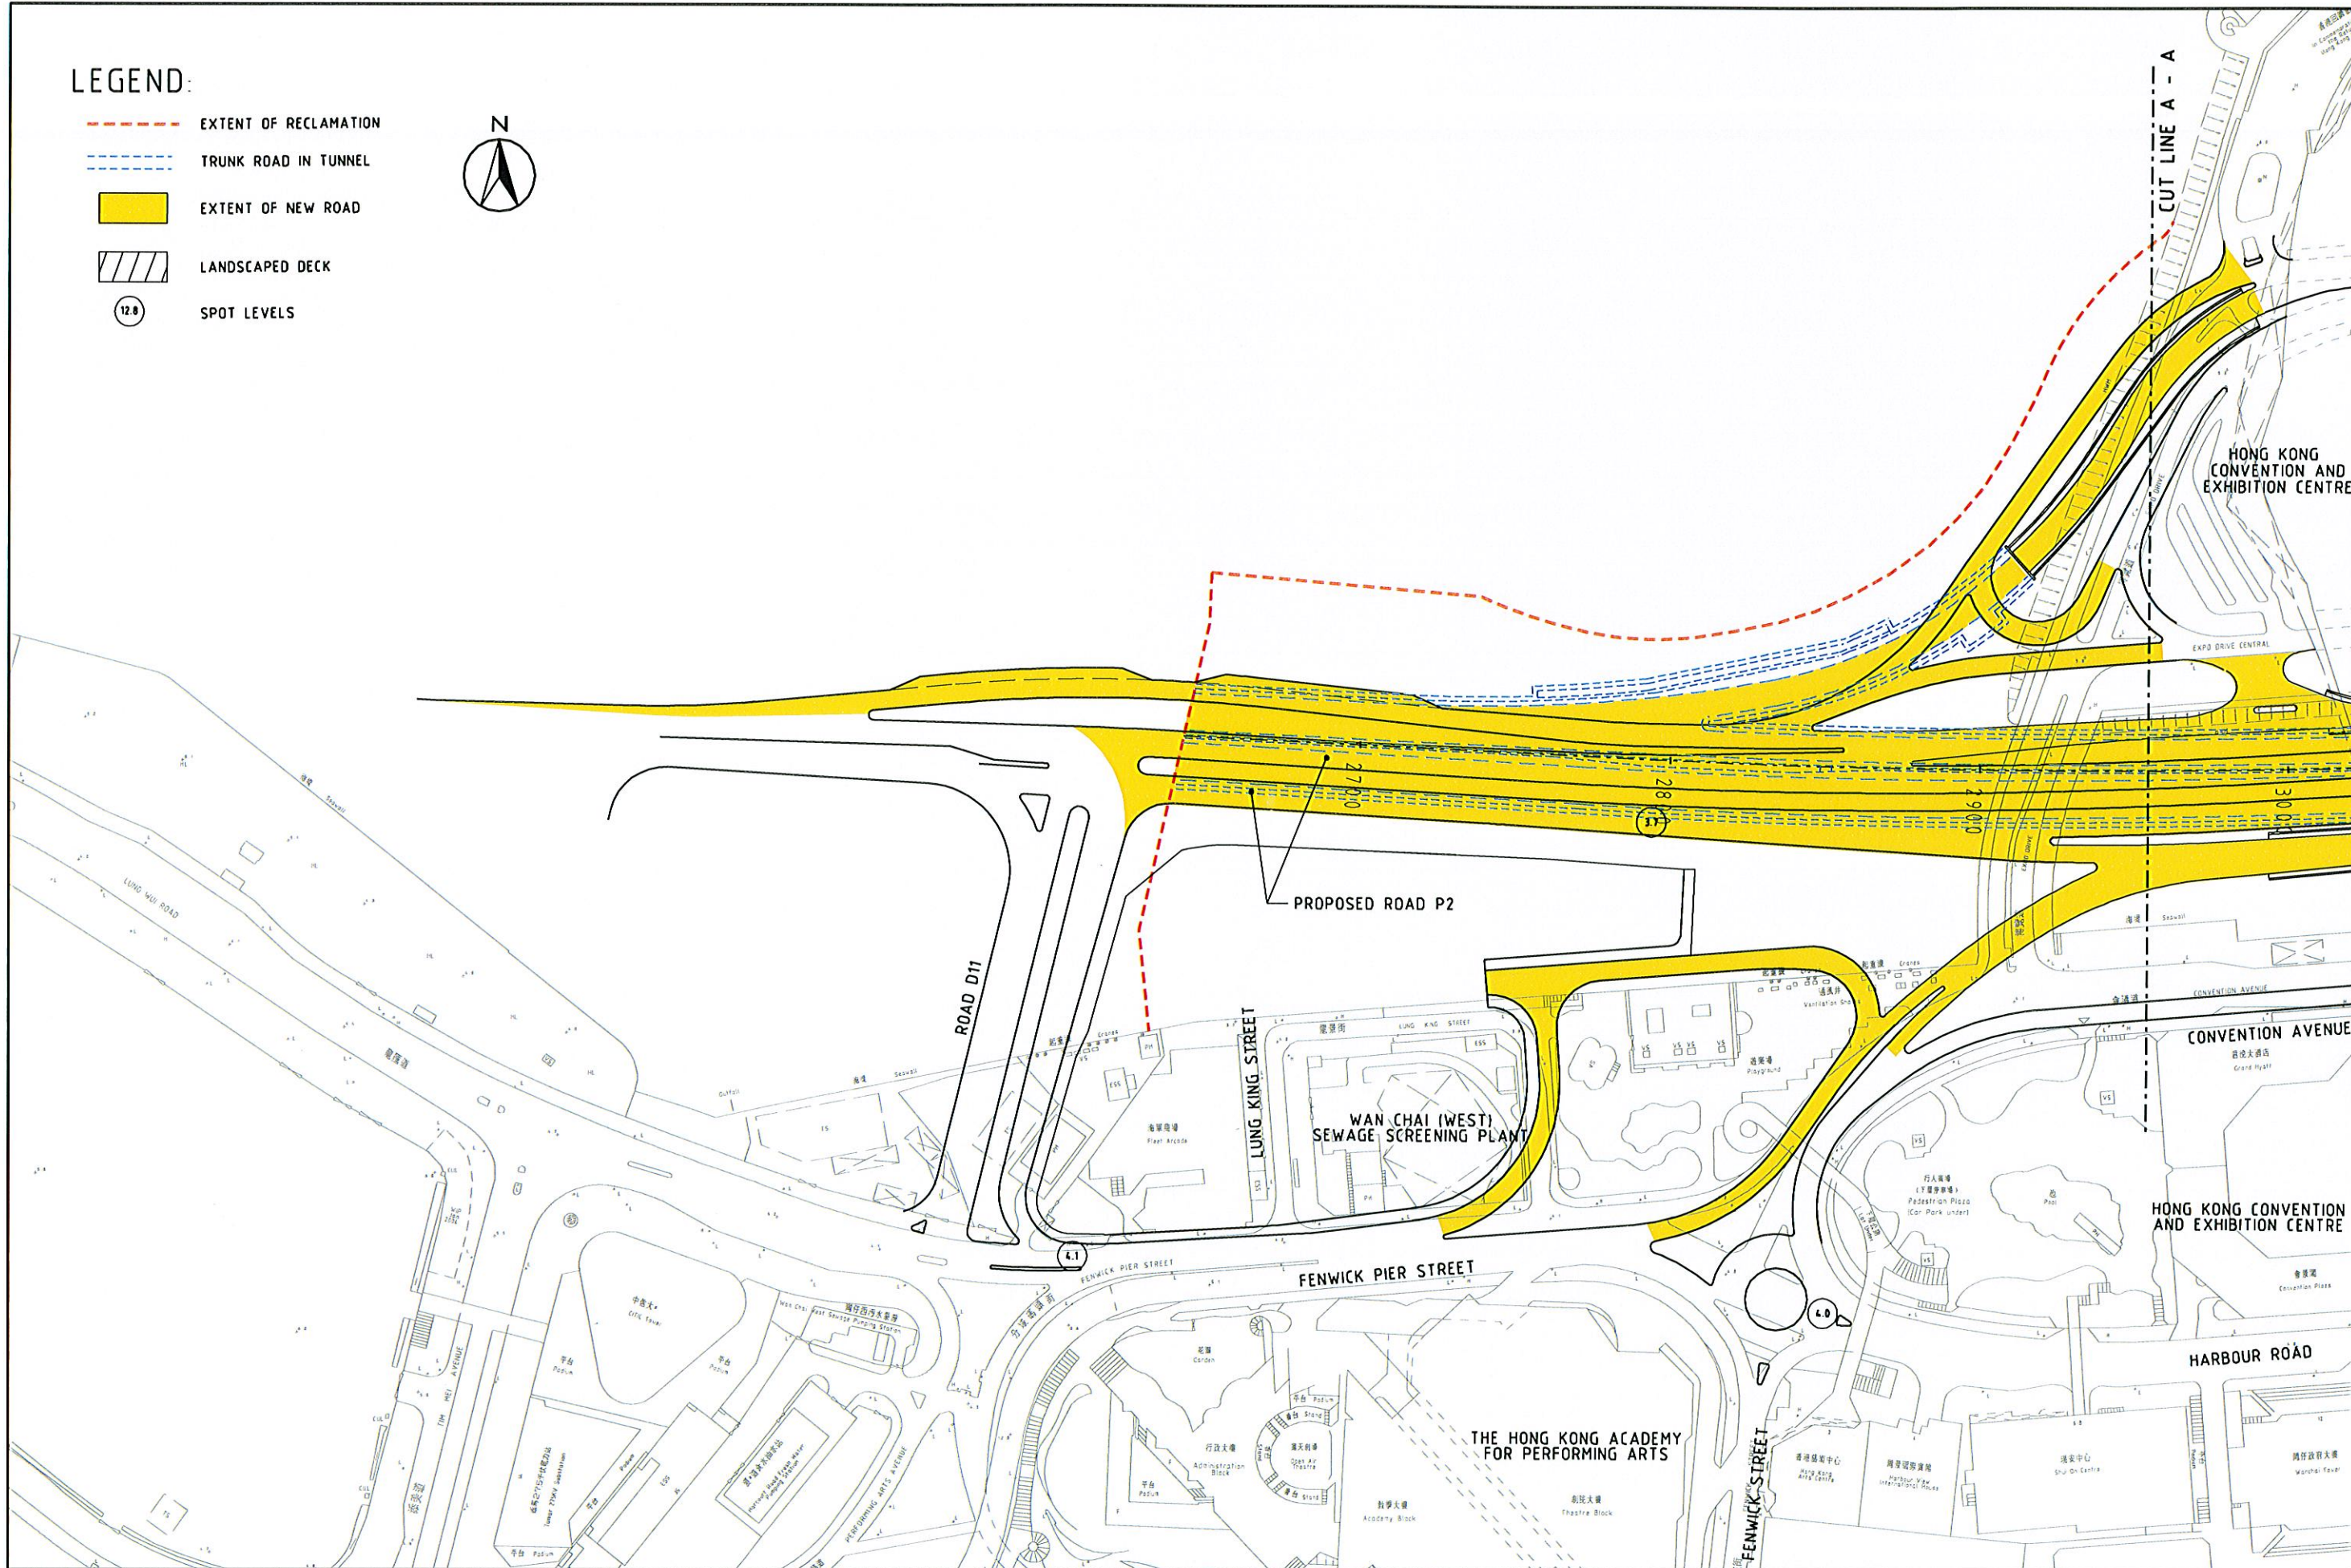

WAN CHAI DEVELOPMENT PHASE II - PLANNING AND ENGINEERING REVIEW

EXTENT OF 'NEW' ROADS UNDER THE PROJECT

FIGURE 4.2

SHEET 2 OF 6

DATE: 22/09/2007 20:28:18

MAUNSELL AECOM
Maunsell Consultants Asia Ltd

WAN CHAI DEVELOPMENT PHASE II - PLANNING AND ENGINEERING REVIEW

EXTENT OF 'NEW' ROADS UNDER THE PROJECT

SHEET 3 OF 6

A3 1:2000

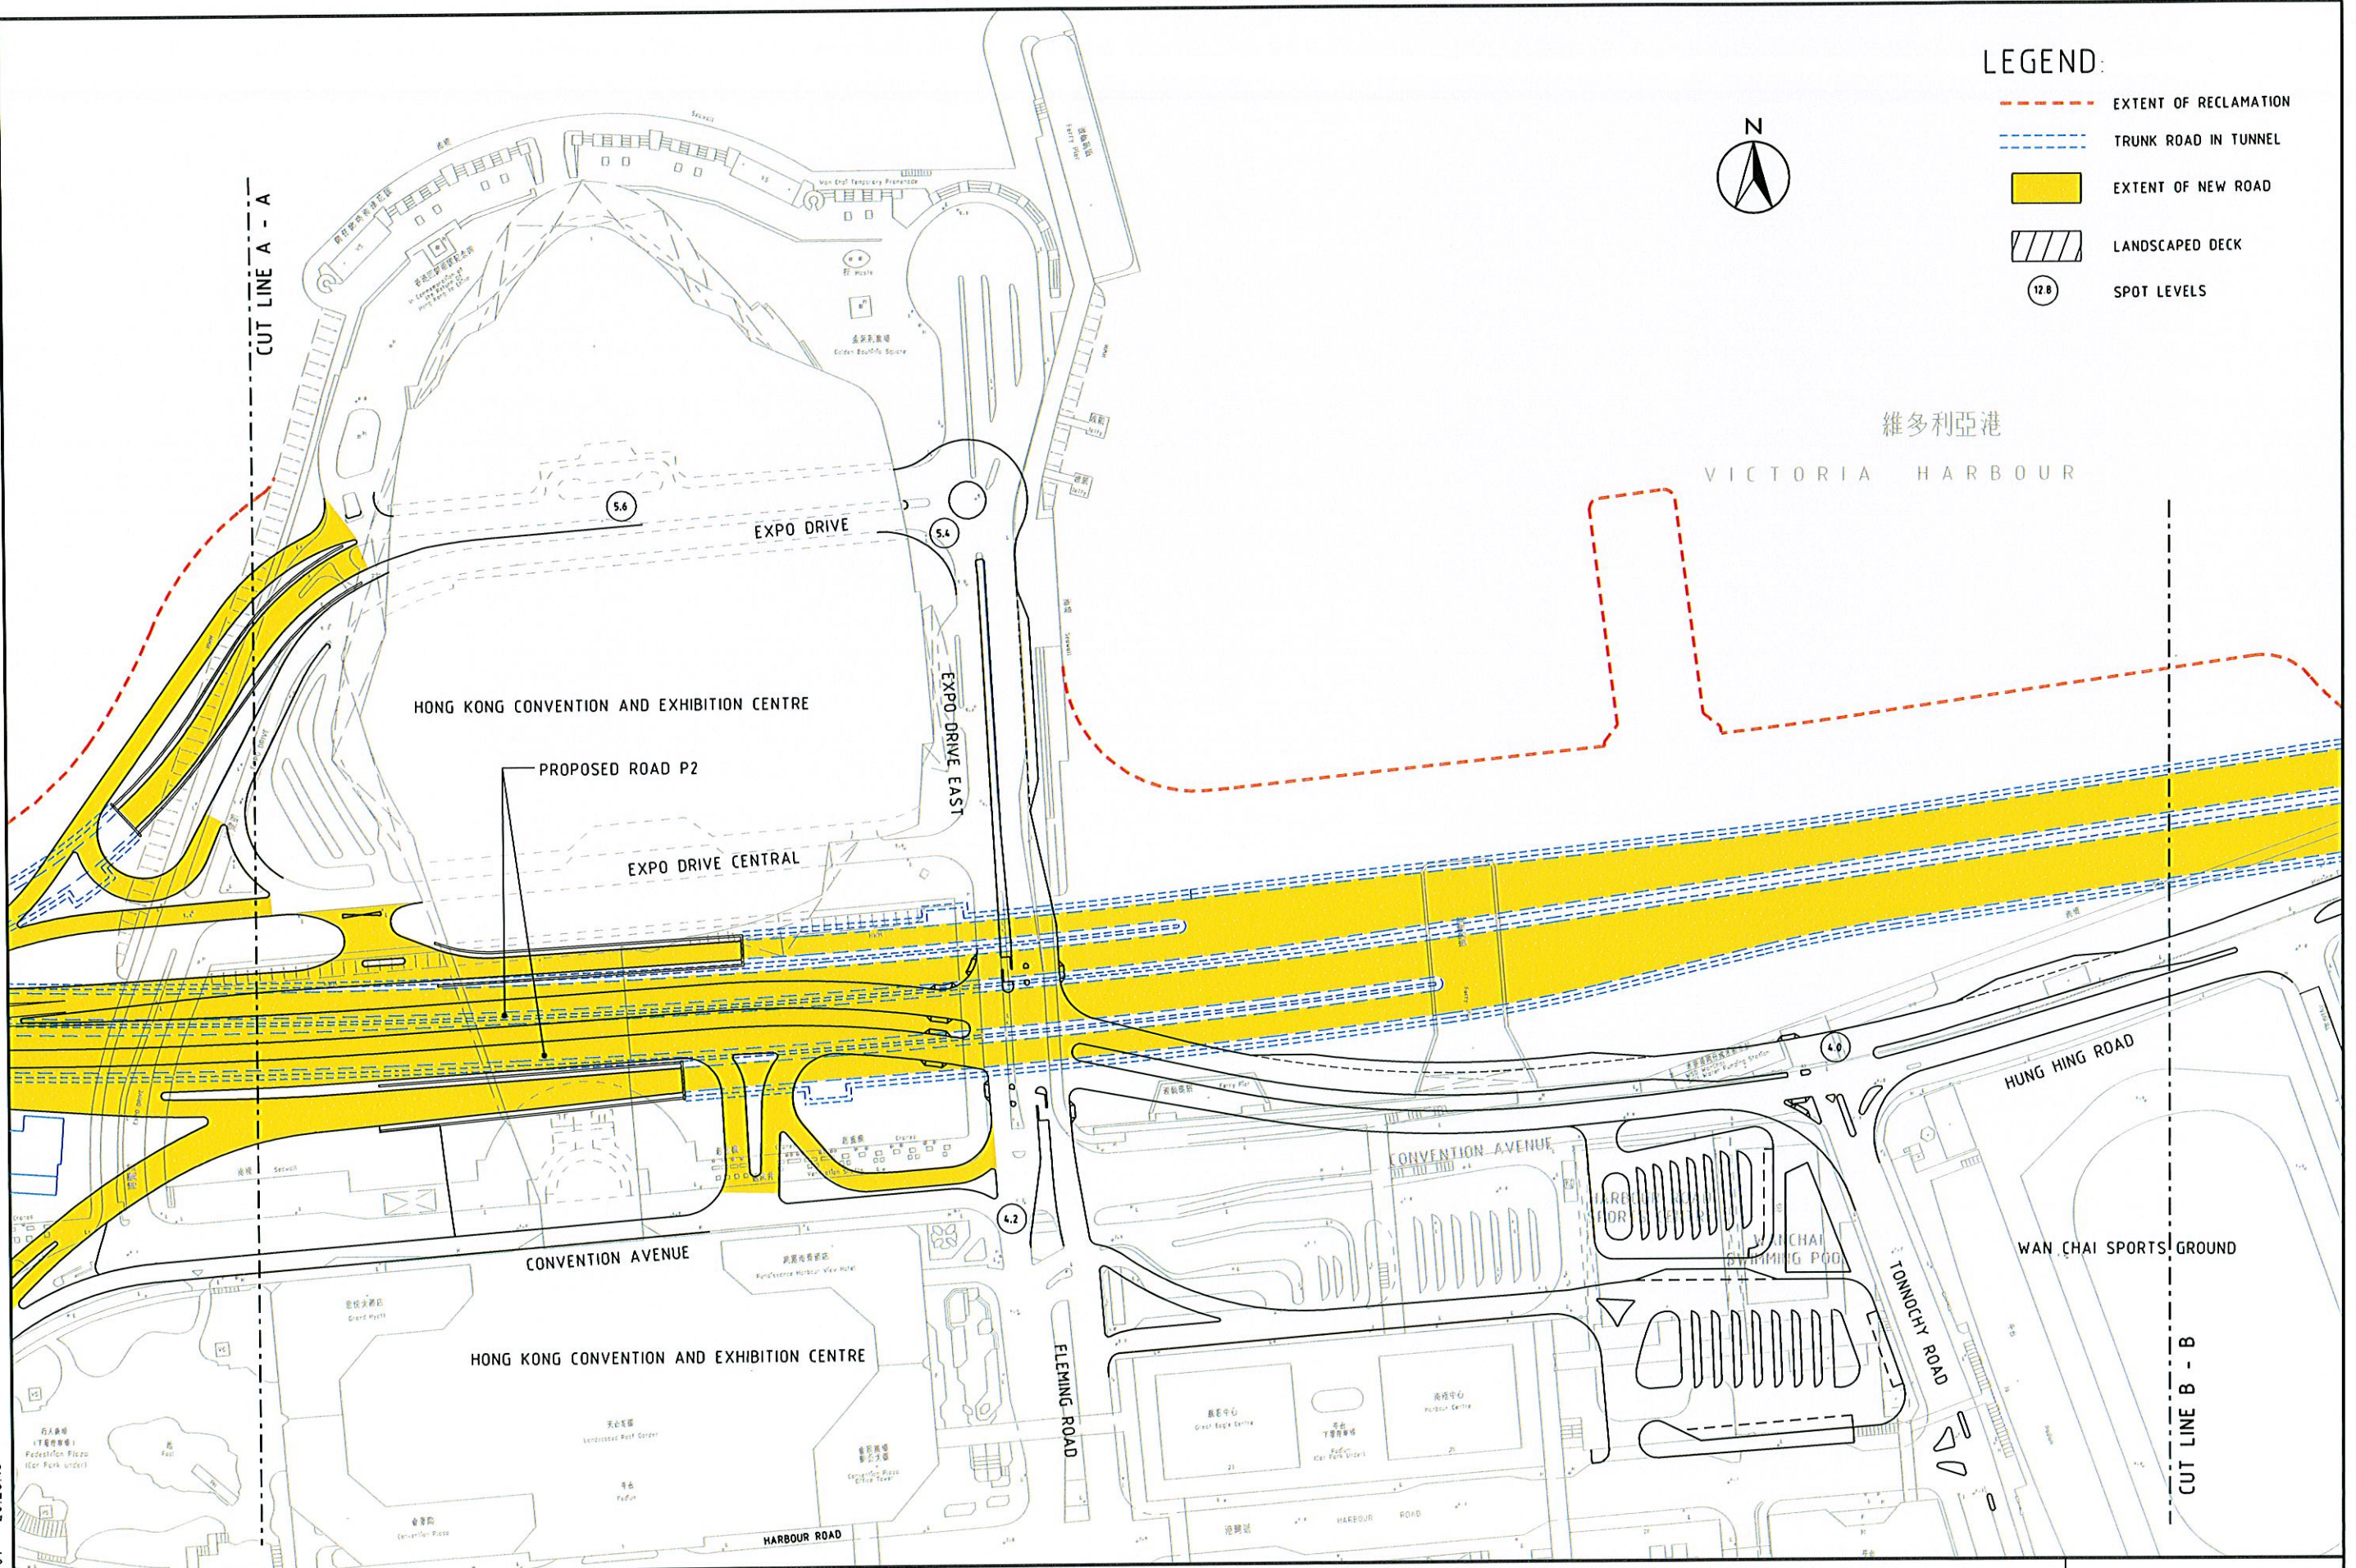


FIGURE 4.3

LEGEND:

- EXTENT OF RECLAMATION
- TRUNK ROAD IN TUNNEL
- EXTENT OF NEW ROAD
- LANDSCAPED DECK
- SPOT LEVELS



利亞港

ARBOUR

CUT LINE B - B

DRAINAGE SERVICES DEPARTMENT
WANCHAI EAST
SEWAGE SCREENING PLANT

HUNG HING ROAD

MARSH ROAD

WAN SHING STREET

WAN CHAI SPORTS GROUND

WAN CHAI DEVELOPMENT PHASE II - PLANNING AND ENGINEERING REVIEW

EXTENT OF 'NEW' ROADS UNDER THE PROJECT

FIGURE 4.4

SHEET 4 OF 6

LEGEND:

- EXTENT OF RECLAMATION
- TRUNK ROAD IN TUNNEL
- EXTENT OF NEW ROAD
- LANDSCAPED DECK
- SPOT LEVELS

