



LEGEND:


- PROPOSED TUNNEL
- PROPOSED PORTAL
- ⊙123 EXISTING TREE

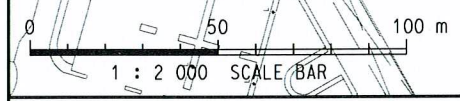


FOR INFORMATION ONLY

drawing title WIDENING OF TUEN MUN ROAD AT TSING TIN INTERCHANGE - TUNNEL / UNDER-PASS OPTION	designed	drawn	drawing no.	scale
	M.D.TAM 27/11/07	W.L.LAM 27/11/07	HMW6801TH-SK0042	1:2000
	checked	approved	© COPYRIGHT RESERVED	
K.C.LAI 27/11/07	MAJOR WORKS PROJECT MANAGEMENT OFFICE <div style="display: inline-block; text-align: right; vertical-align: middle;"> HIGHWAYS DEPARTMENT HONG KONG </div>			

 LEGEND:
 EXISTING TREE

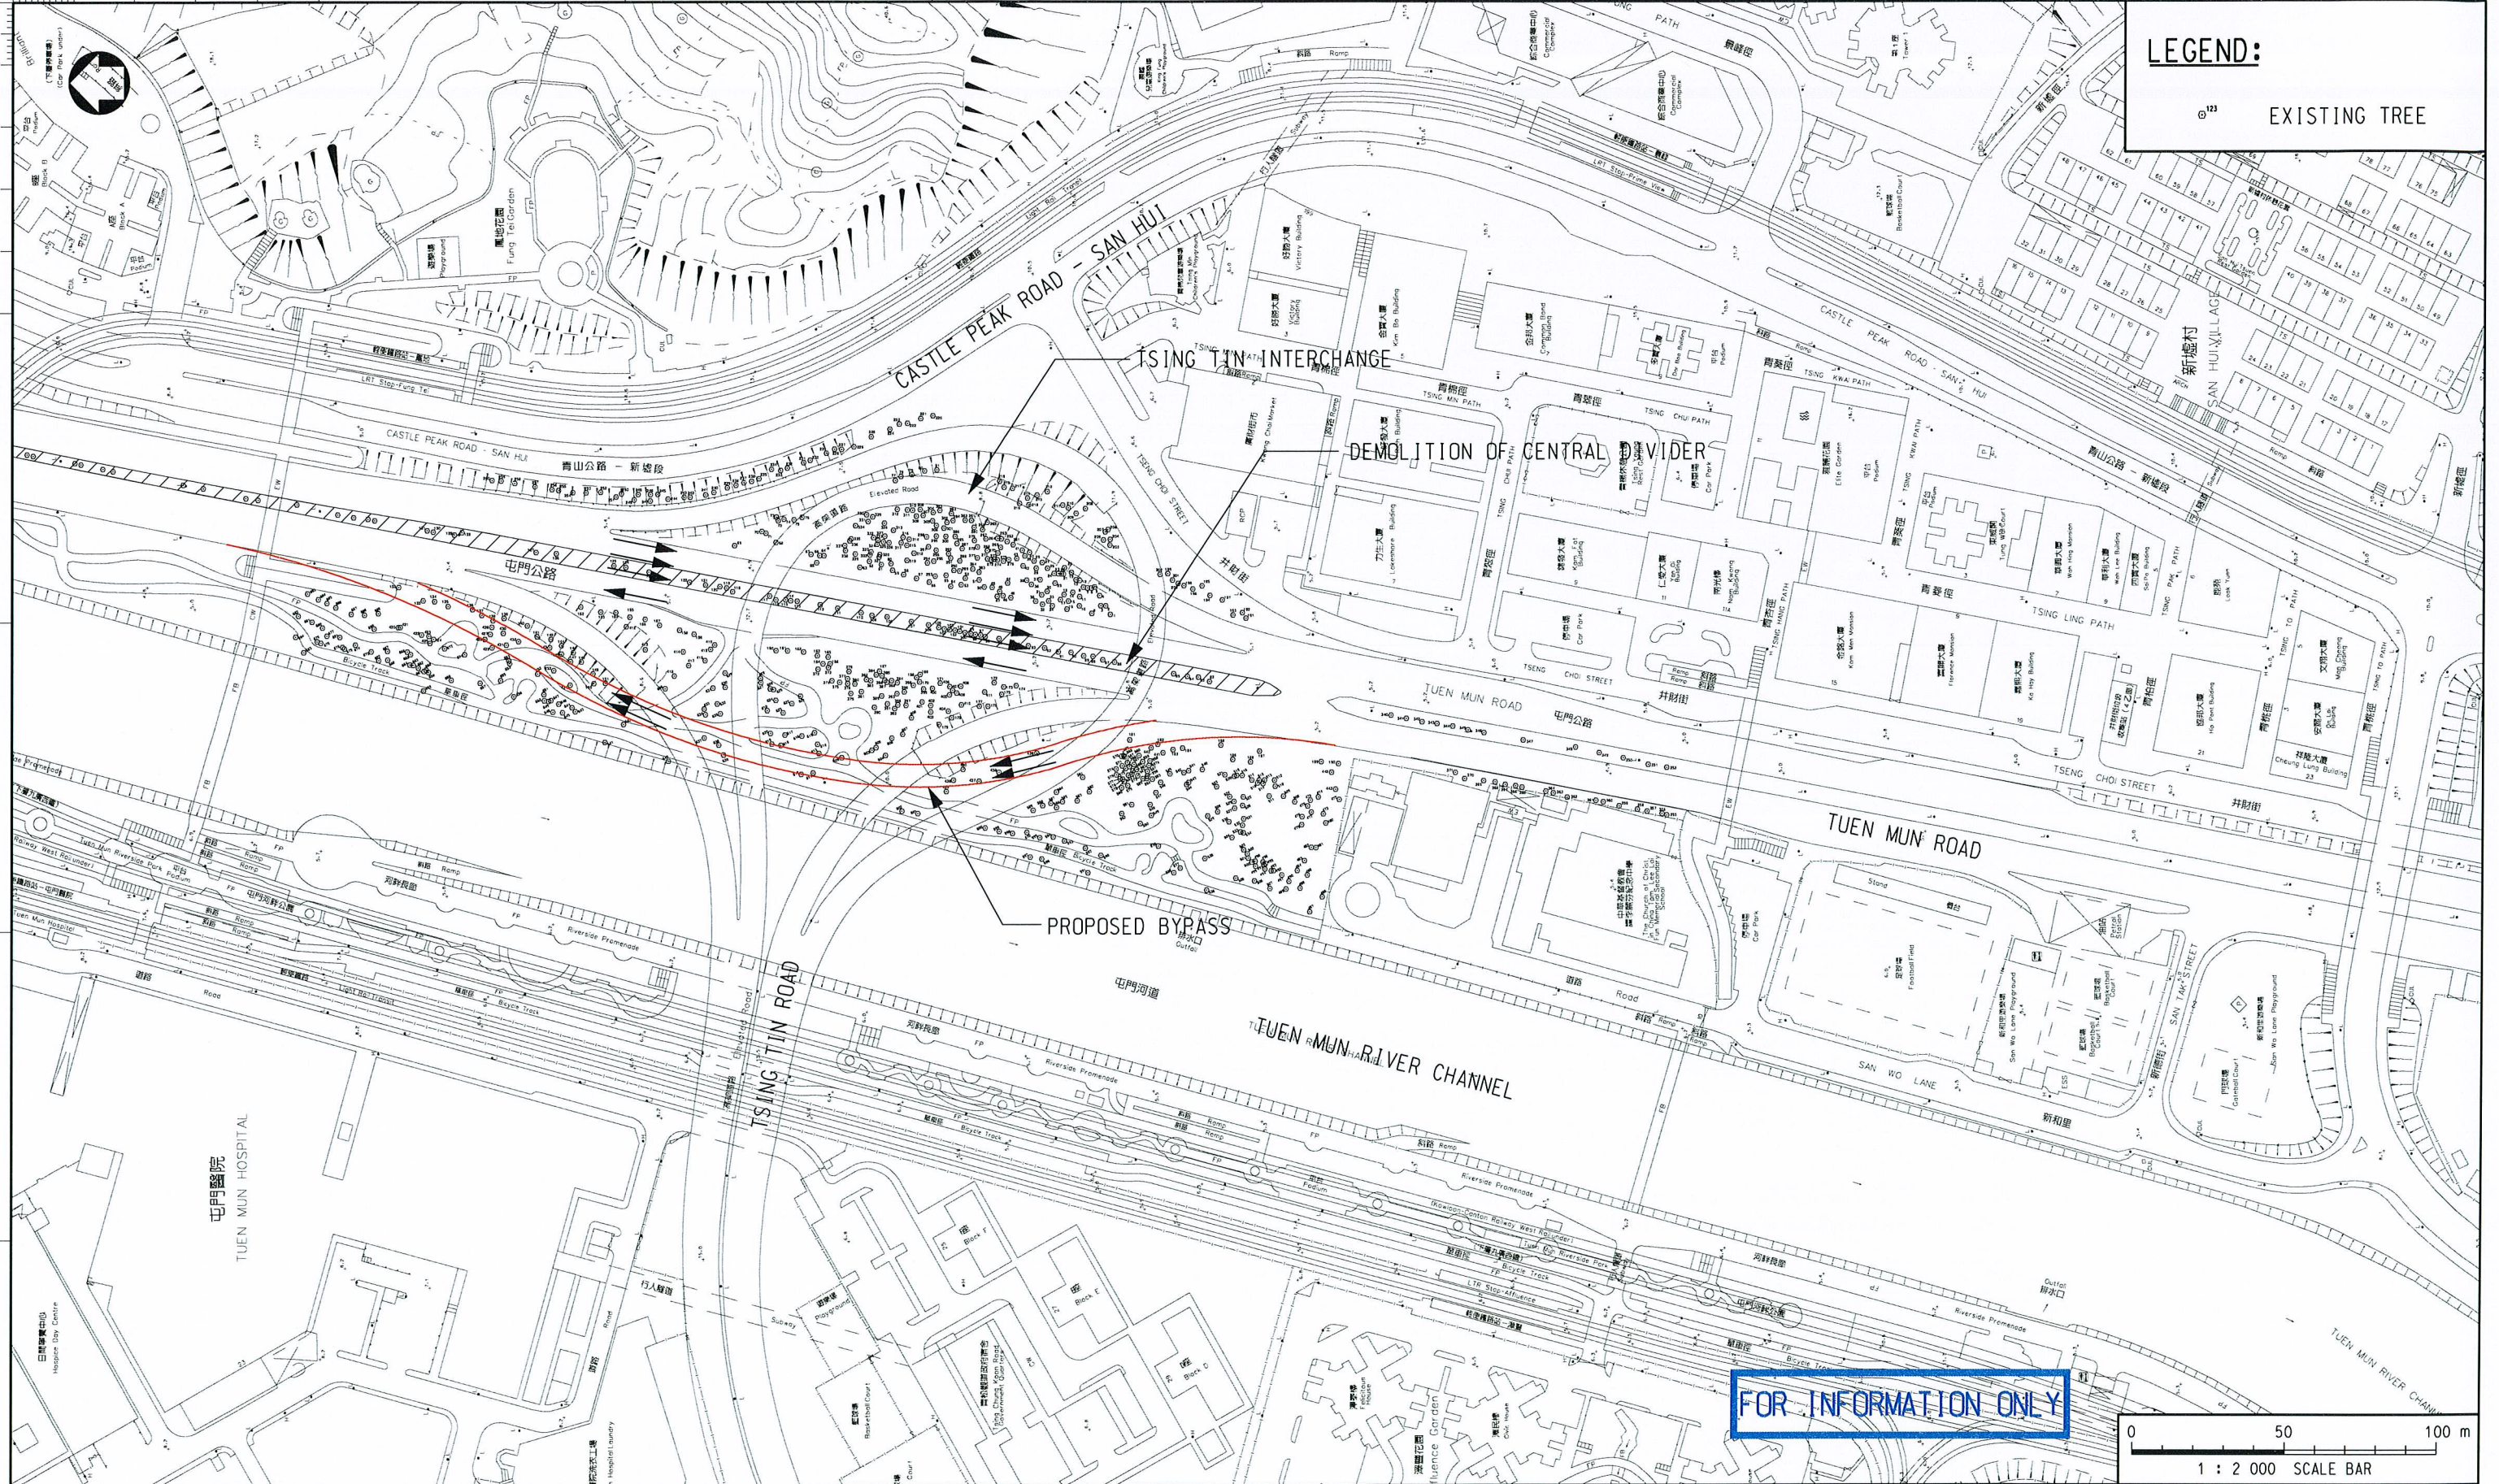

FOR INFORMATION ONLY

drawing title WIDENING OF TUEN MUN ROAD AT TSING TIN INTERCHANGE - BY-PASS OPTION	designed M.D.TAM 27/11/07	drawn Y.K. NG 27/11/07	drawing no. HMW6801TH-SK0041	scale 1:2000
	checked K.C.LAI 27/11/07	approved	© COPYRIGHT RESERVED	
MAJOR WORKS PROJECT MANAGEMENT OFFICE			 HIGHWAYS DEPARTMENT HONG KONG	