


**MAUNSELL** | **ACCOM**  
Maunsell Consultants Asia Ltd

**LOCATIONS OF RIVER WATER QUALITY MONITORING STATIONS IN TUEN MUN RIVER (TN4 & TN5)**

QUOTATION REF NO. HYS/J0/026/2006  
WIDENING OF TUEN MUN ROAD AT TSING TIN INTERCHANGE ENVIRONMENTAL IMPACT ASSESSMENT

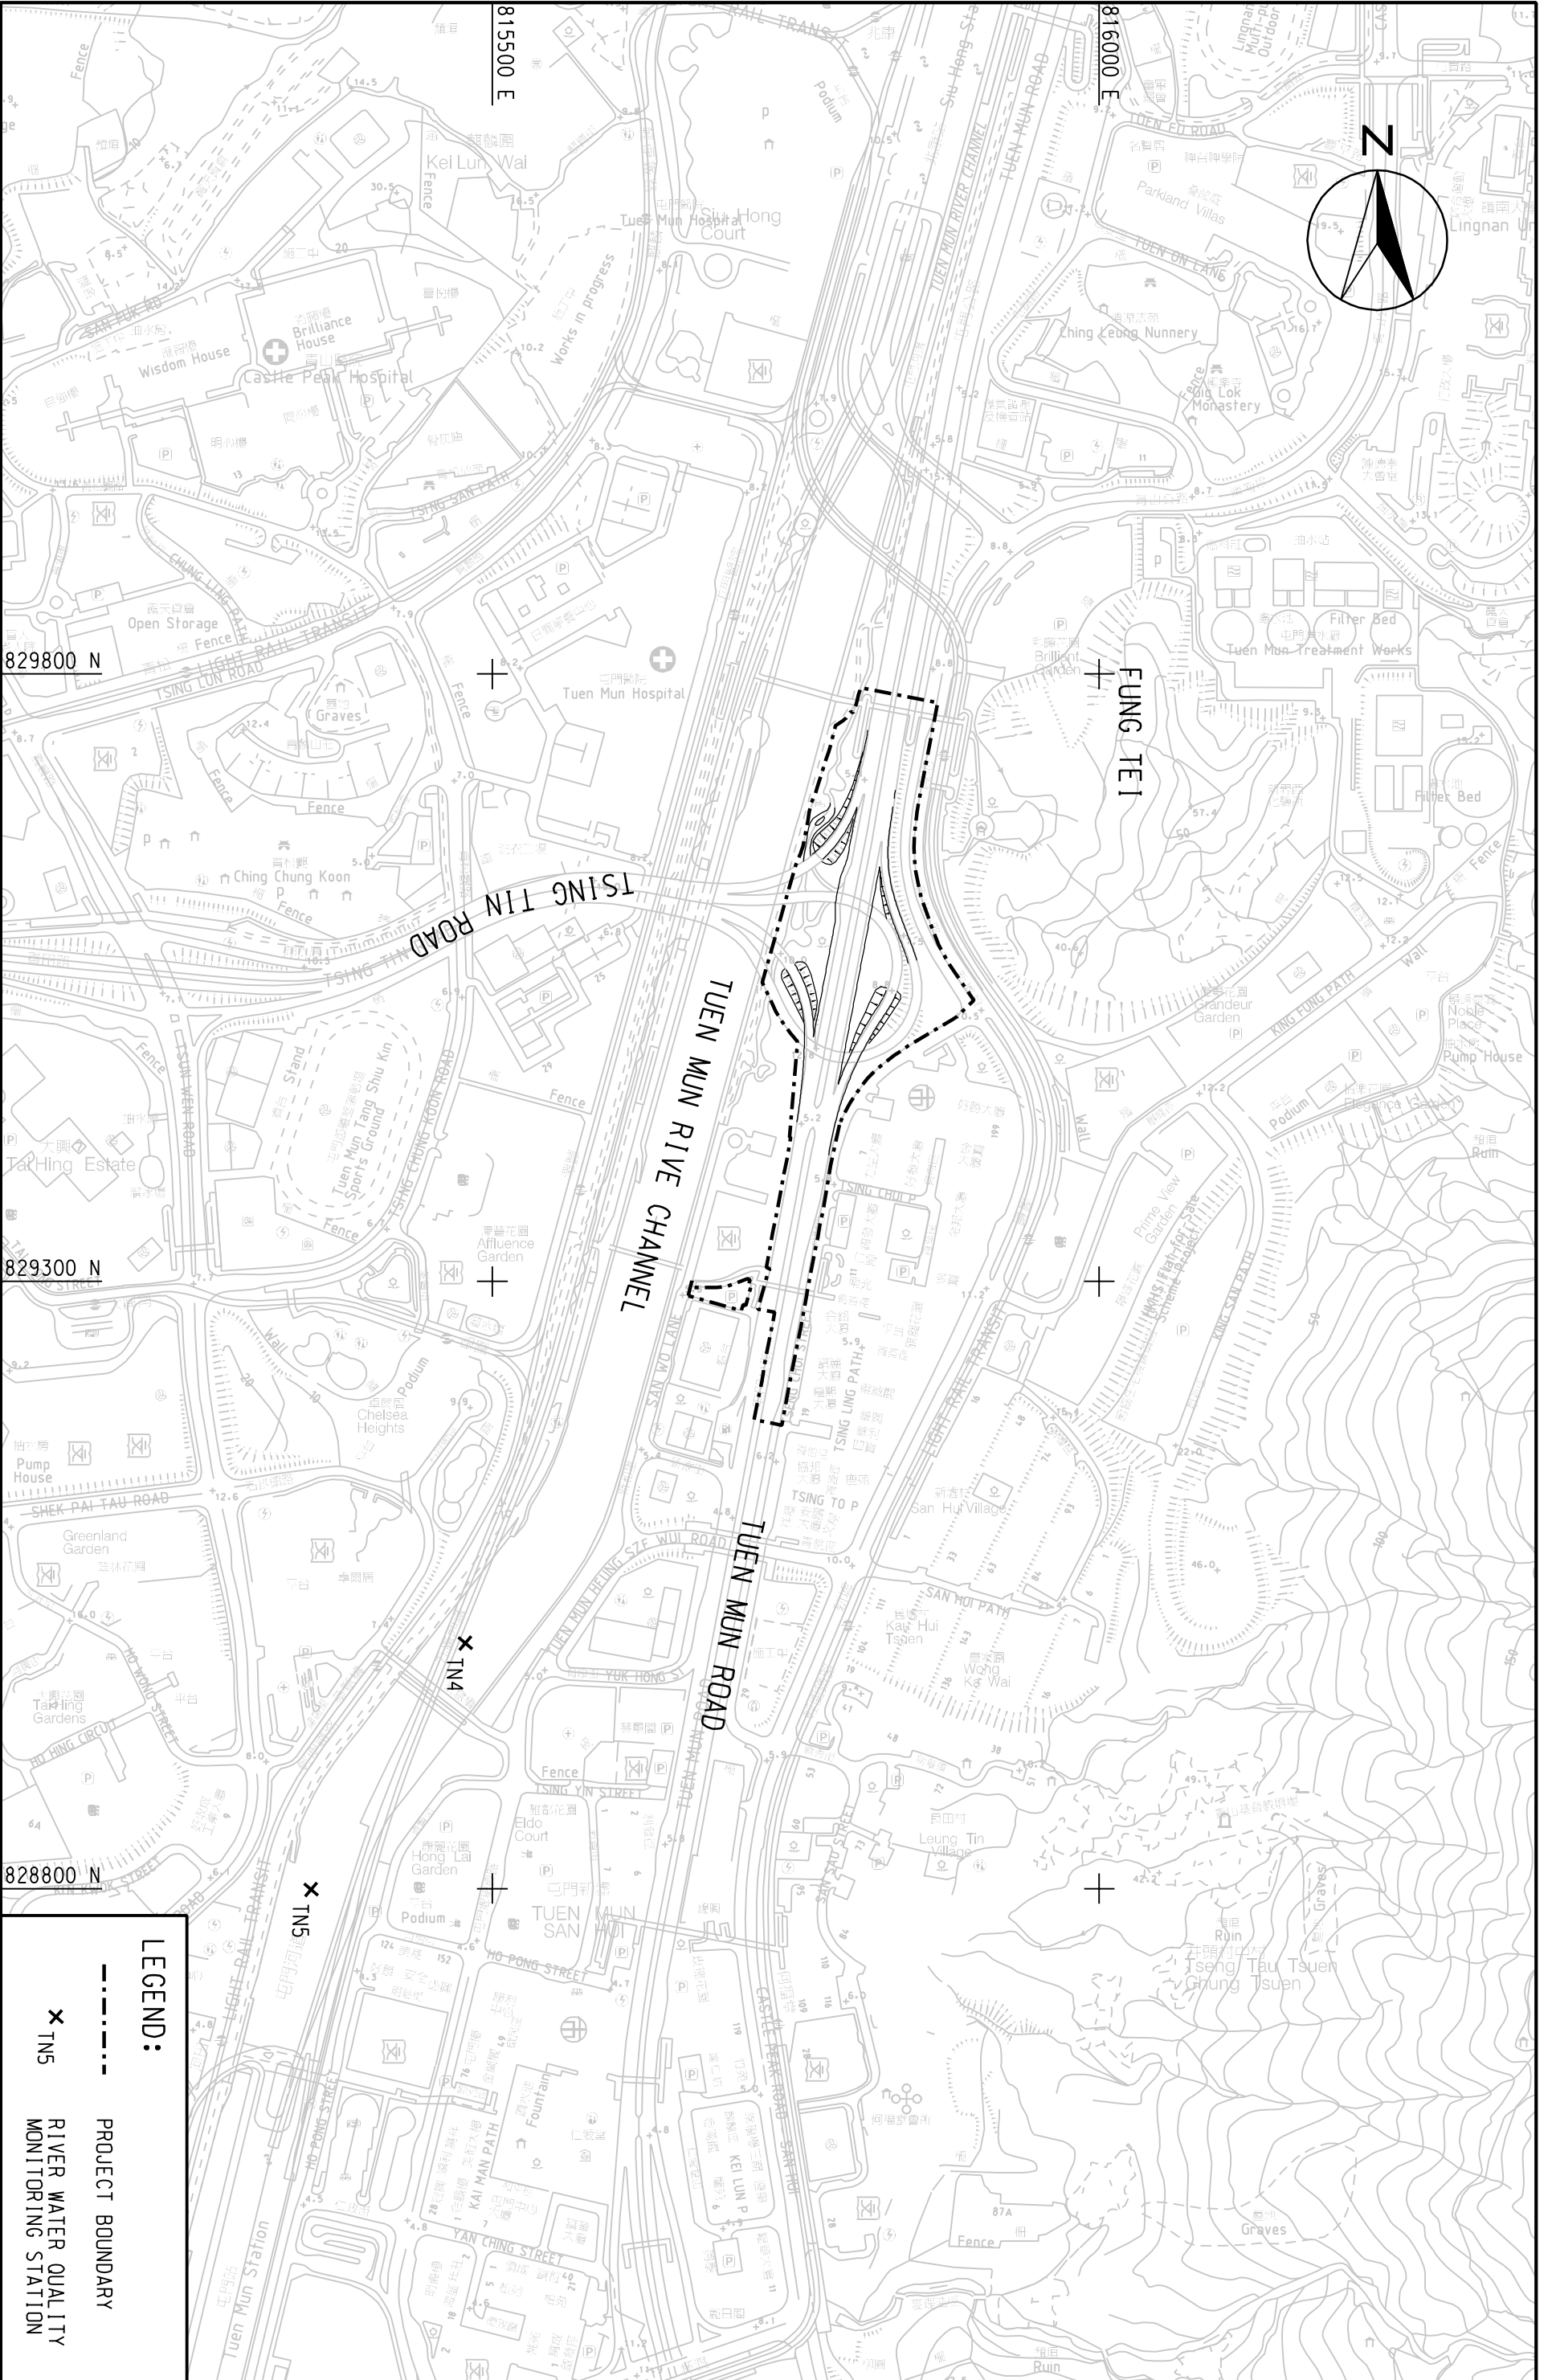

**LEGEND:**

----- PROJECT BOUNDARY

X TN5 RIVER WATER QUALITY MONITORING STATION

SCALE	A3 1:5000	DATE	OCT. 2007
CHECK	ETLM	DRAWN	LDF
JOB No.	60022182	DRAWING No.	FIG 5.1
		REV	-