


- LEGEND:**
- GRAVITY FLOW
 - - - PRESSURIZED FLOW
 - ODOUR DUCTS
 - [] NEW UNITS
 - [] EXISTING UNITS

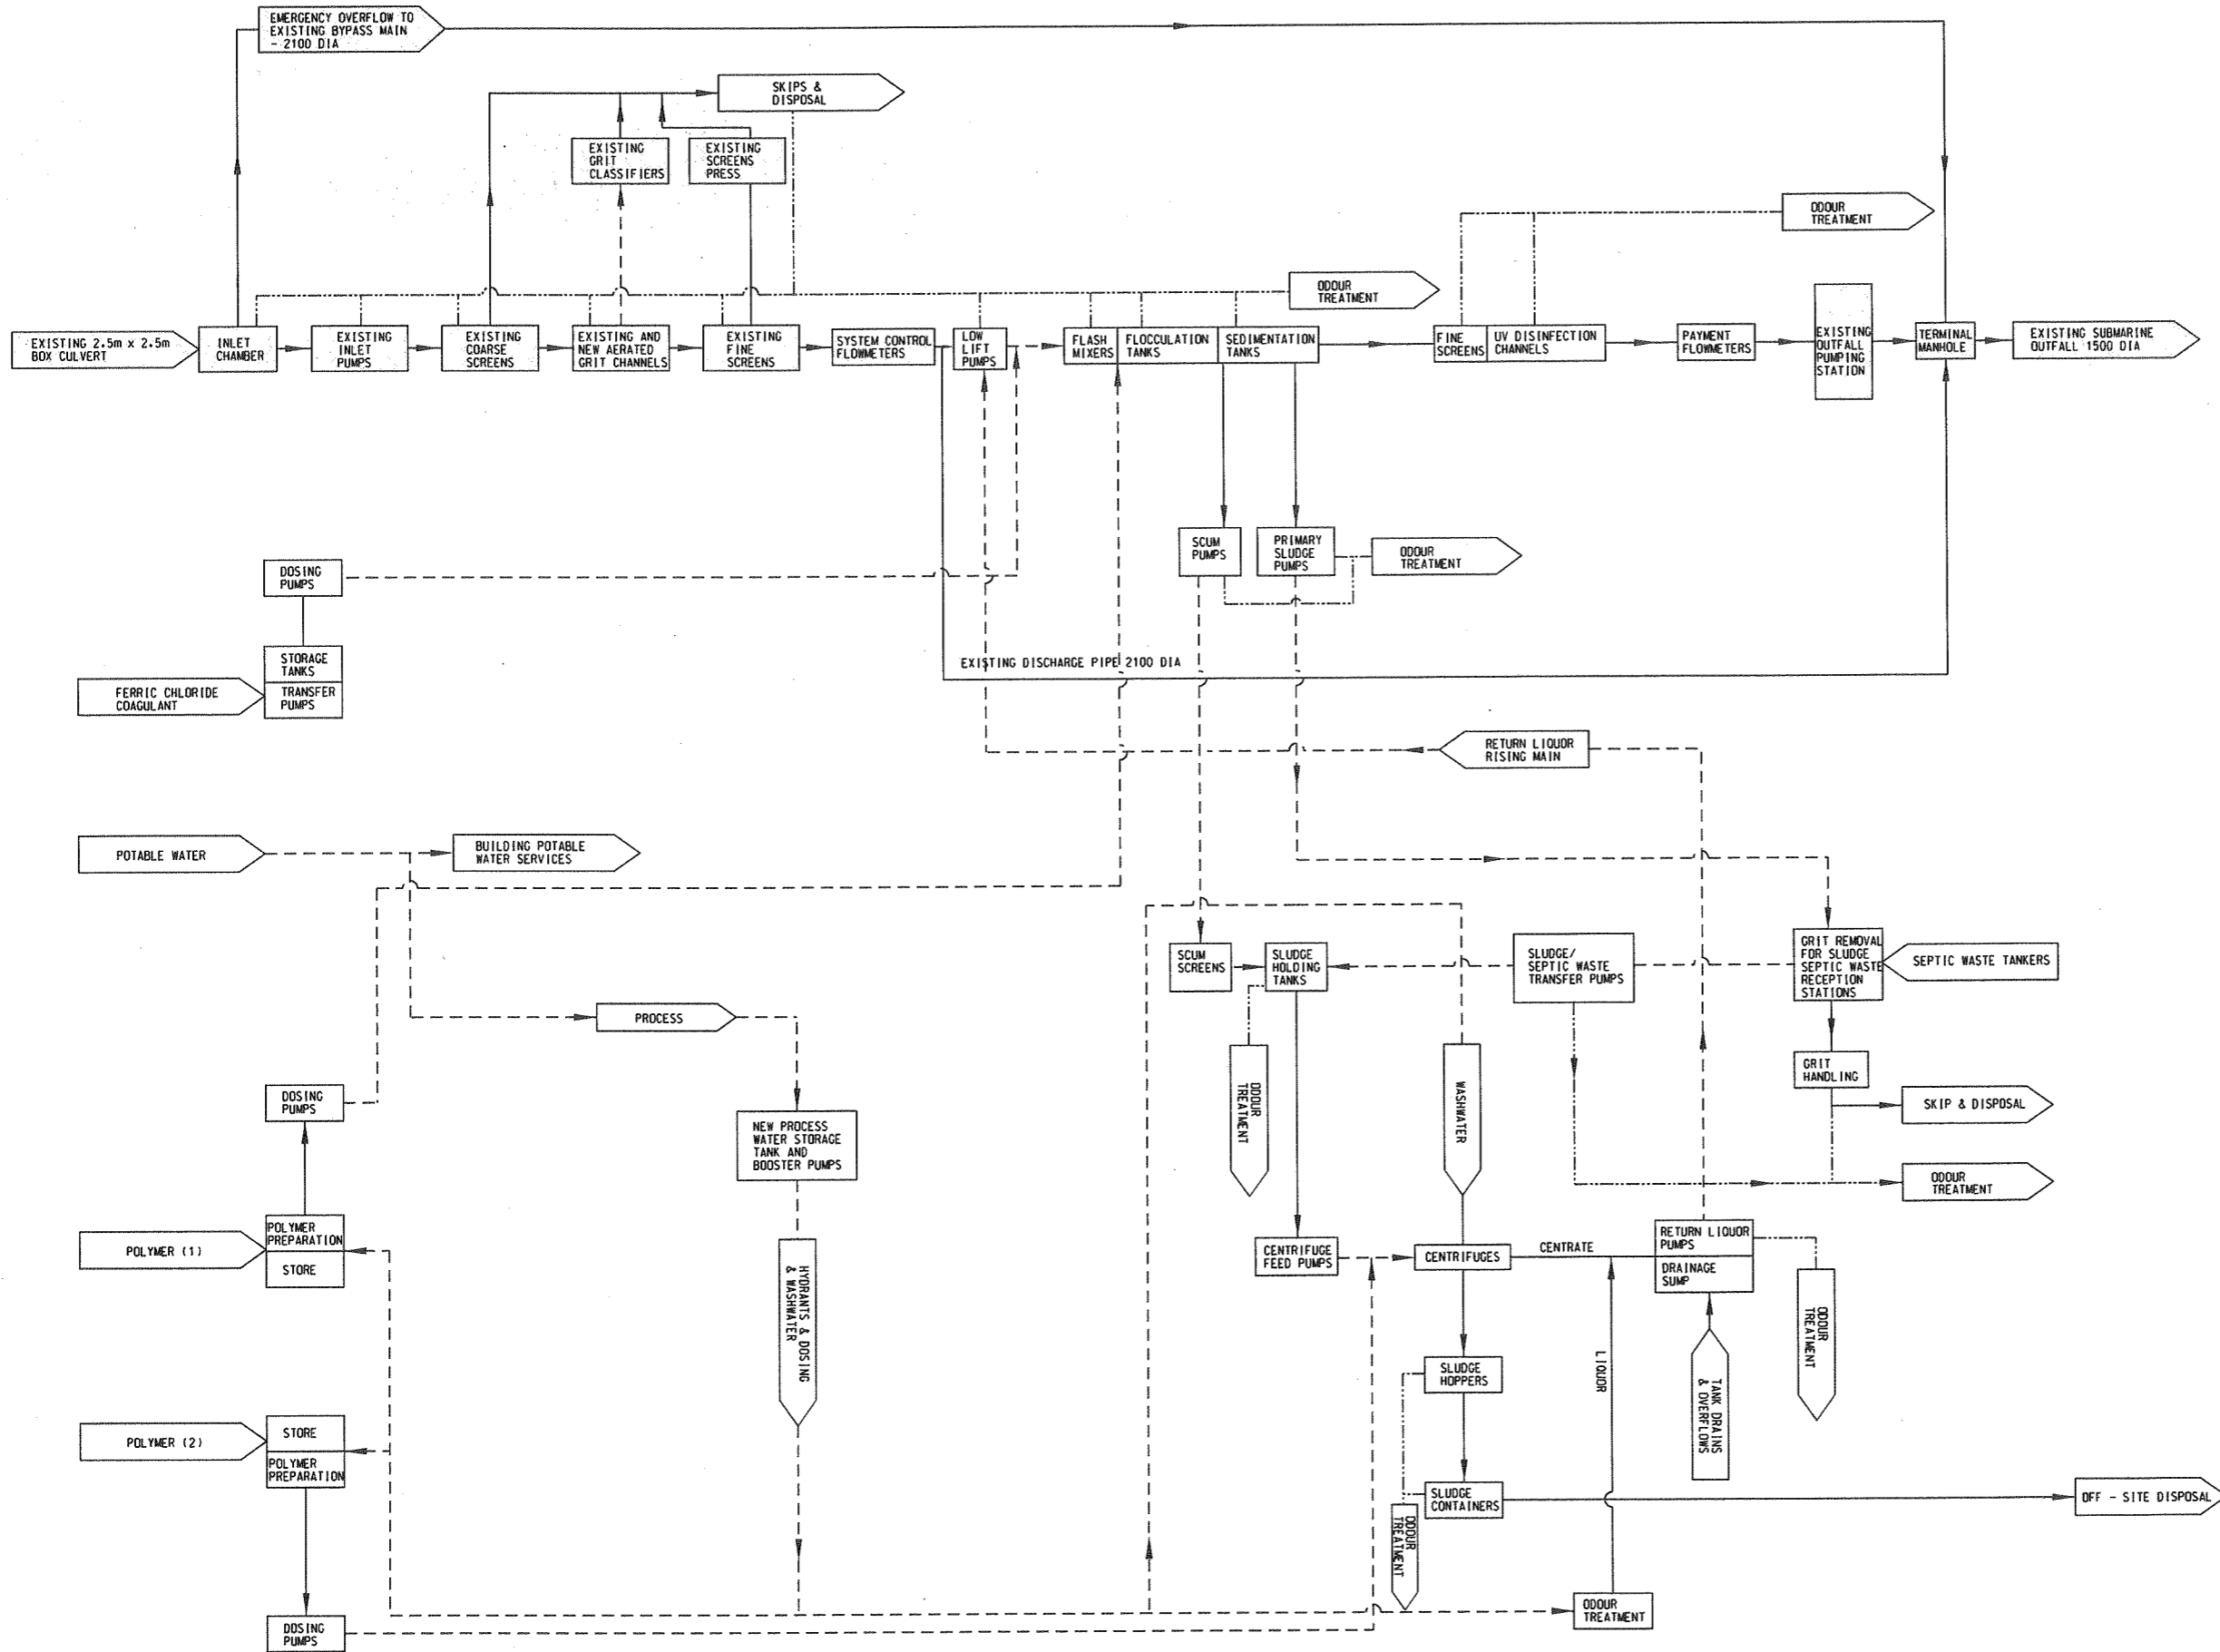

| | | | | | |
|--|----------------------|-------------------|----|---------|------|
| REV. NO. | DESCRIPTION | DATE | BY | CHECKED | DATE |
| | | | | | |
| DRAINAGE SERVICES DEPARTMENT, THE GOVERNMENT OF THE HONG KONG SPECIAL ADMINISTRATIVE REGION | | | | | |
| AGREEMENT NO. CE51/2002 (DS) UPGRADING OF PILLAR POINT SEWAGE TREATMENT WORKS - INVESTIGATION, DESIGN AND CONSTRUCTION | | | | | |
| PROCESS FLOW SCHEMATIC DIAGRAM | | | | | |
| MAUNSELL AECOM Metcalf & Eddy Ltd. 茂迪工程顧問有限公司 | | | | | |
| DRG. NO. | | FIGURE 2.4 | | | |
| DESIGNED BY | CONTRACT NO. | P. DIR. APPROVED | | | |
| DRAWN BY | STATUS | | | | |
| SCALE | | | | | |
| DIMENSIONS ARE IN | © COPYRIGHT RESERVED | | | | |
| METRES | | | | | |

2007-9-20