


Proposed Landscape and Visual Mitigation Measures in Operation Phase

ID No.	Nature / Type	Landscape and Visual Mitigation Measure	Funding / Implementation	Management / Maintenance
OM1	Site Supervisions	<u>Establishment Period</u> 12 month establishment period for the soft landscape works will be allowed in the main contract. Most construction contracts in Hong Kong require the Contractor to carry out routine horticultural operations, including watering, pruning, weeding, pest control, replacement of dead plants etc. to ensure healthy establishment of new planting during a 12 month establishment period. This period also serves as a kind of warranty / guarantee on the quality of the plants supplied and installed by the Contractor. Monthly monitoring during the first year of establishment period is recommended.	PPSTW Operator	PPSTW Operator
OM2	Design / construction Planning	<u>Re-instatement of excavated Area</u> All excavated area and disturbed area for utilities diversion, temporary road diversion, and pipeline works will be reinstated to former conditions, subject to applicable Government Standards.	PPSTW Operator	PPSTW Operator
OM3	Design / construction Planning	<u>Appearance and Greening for the proposed structures</u> Compatible design, construction materials and surface finishes of the proposed structure should match with the nearby existing external appearance of PPSTW buildings for achieving visual uniformity. Finishing materials shall have due consideration to form, basic color, color/tone variation, micro- and macro-texture, and reflectivity/light absorbance to avoid glare. Planting, such as turf, low groundcovers and climbers, may also be planted on top of these elements to provide greening and aesthetic effect.	PPSTW Operator	PPSTW Operator

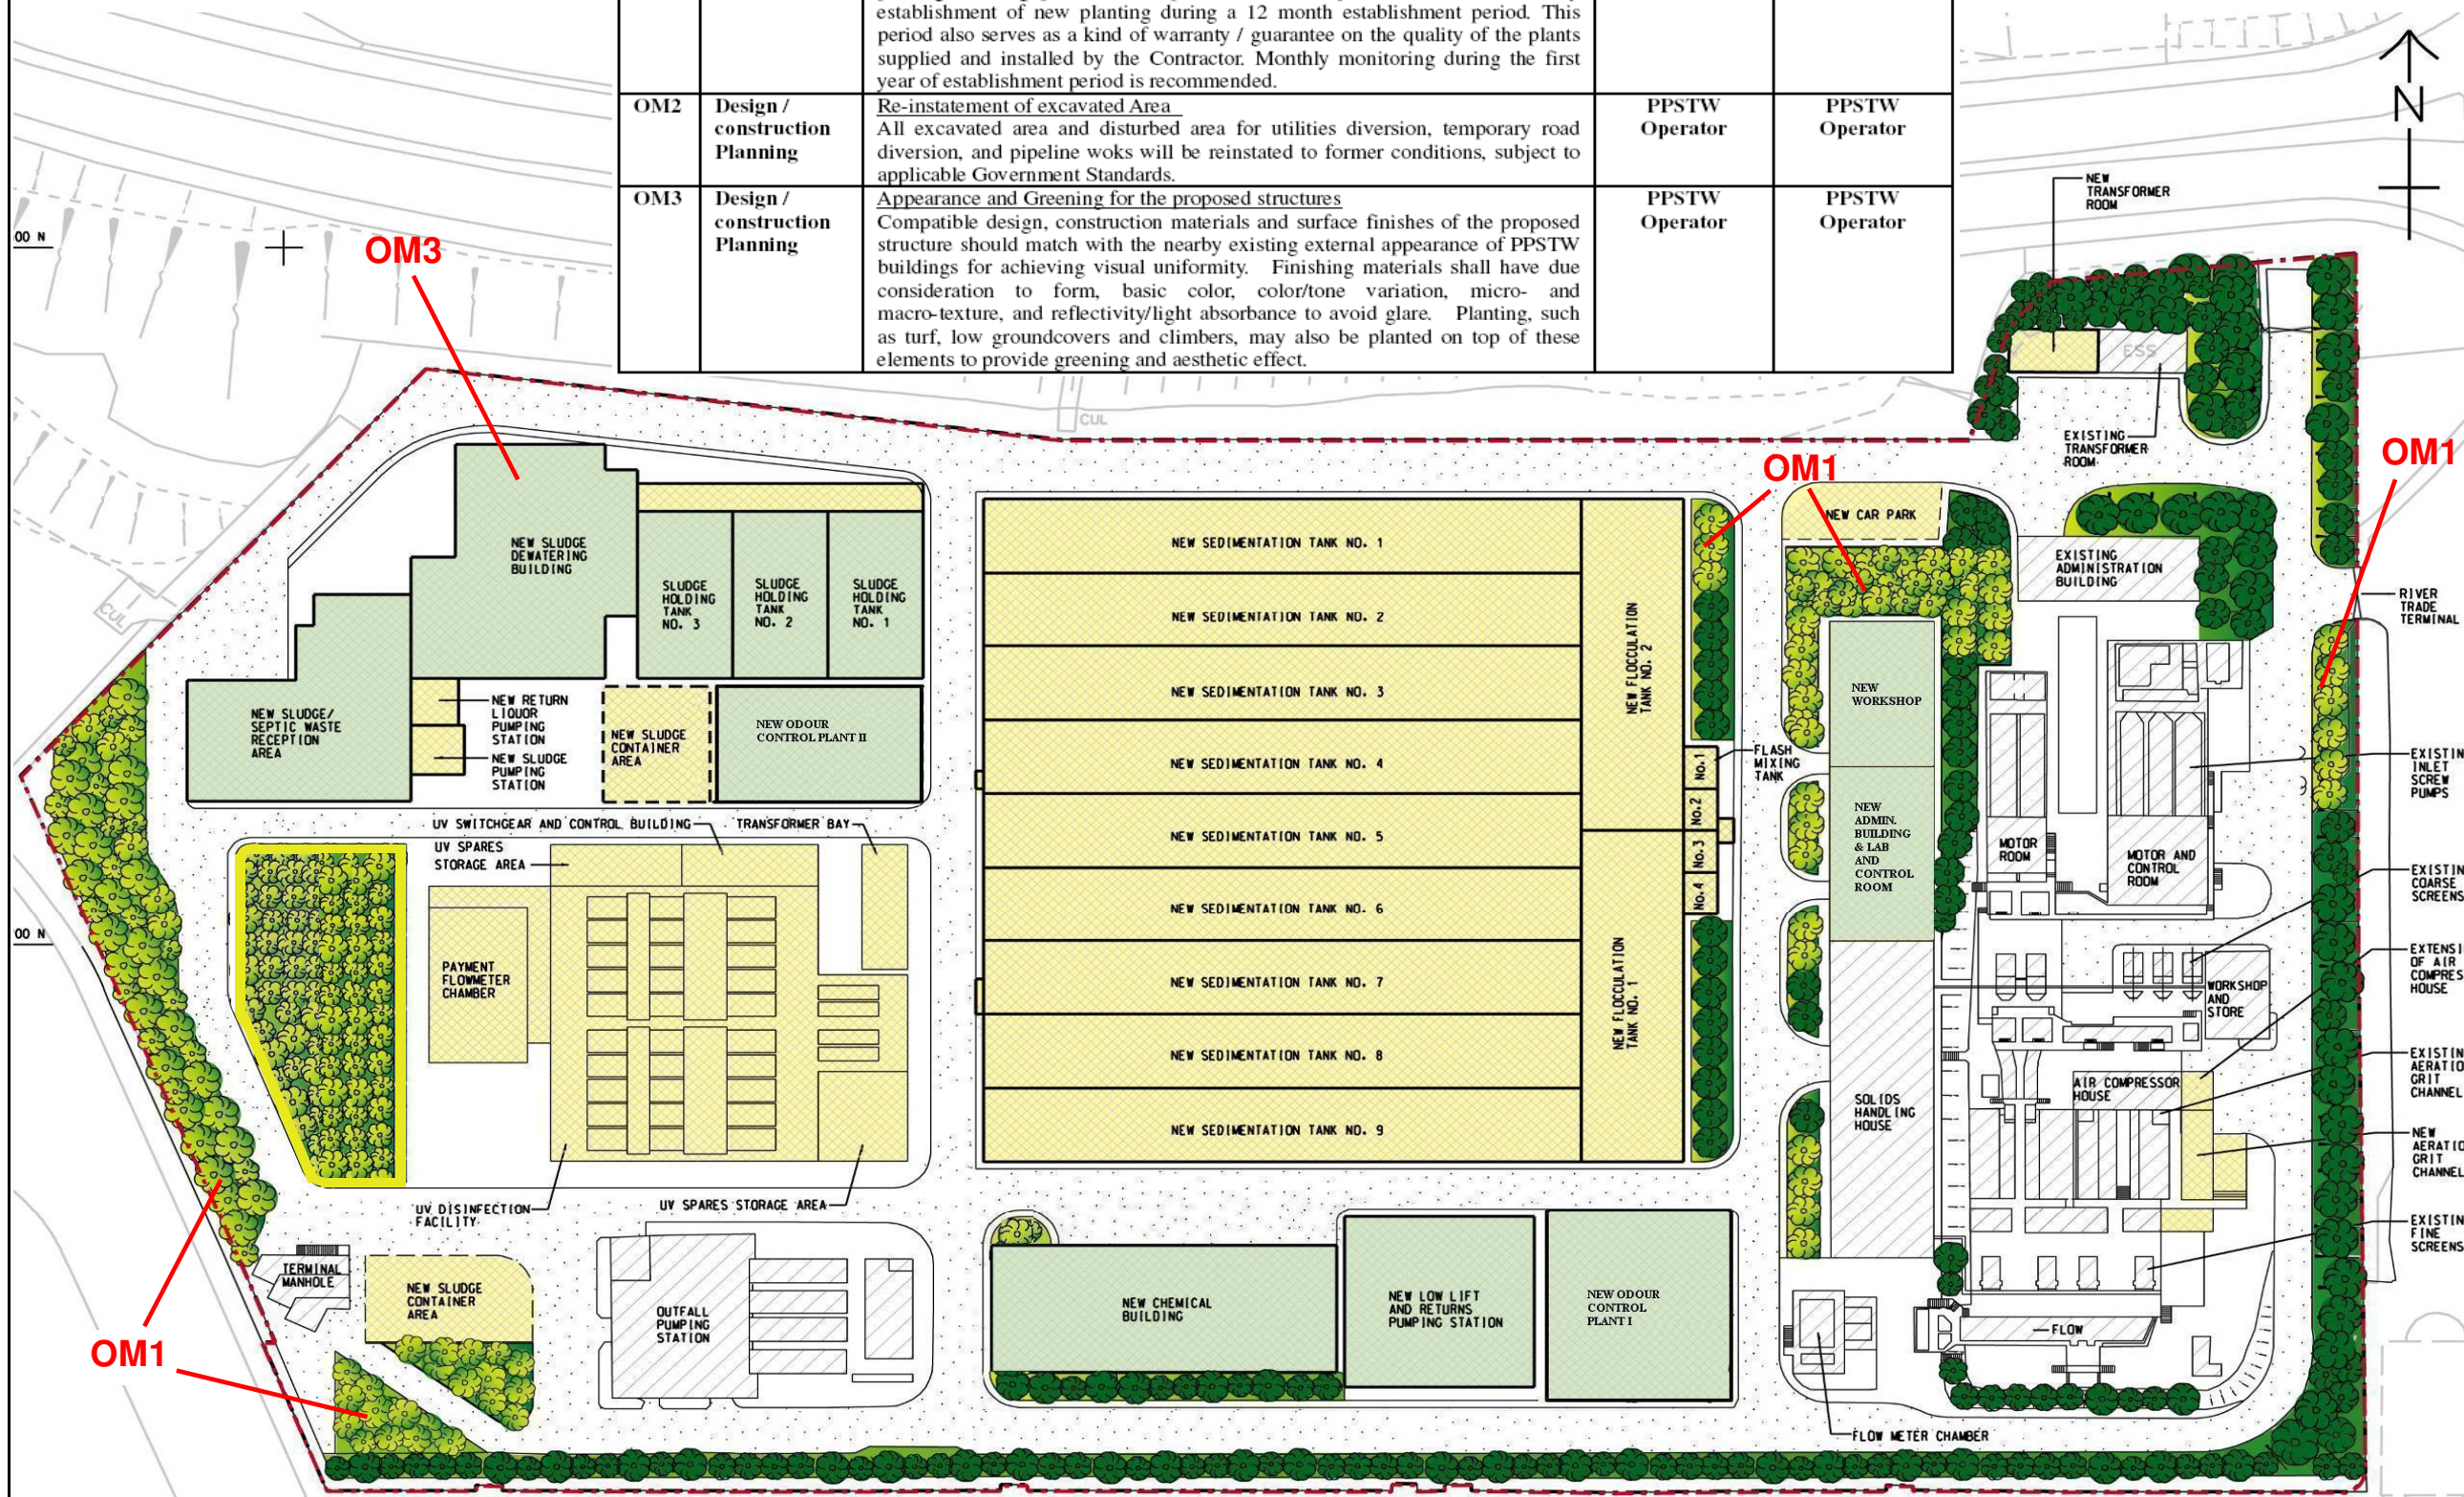

**LEGEND**

- EXISTING TREES TO BE RETAINED (INDICATIVE ONLY) EXACT NO & LOCATIONS TO BE DETAILED WITHIN THE TREE FELLING APPLICATION (CM2, CM6)
- PROPOSED TREE PLANTING (INDICATIVE ONLY) (CM8, CM9, CM10, OM1)
- PROPOSED SHRUB PLANTING
- PROPOSED UPGRADING WORKS
- PROPOSED UPGRADING WORKS WITH ROOF PLANTING (OM3)
- PROPOSED SITE FOR STW UPGRADING WORKS

**NOTE:**  
This drawing does not indicate precise no. and locations of retained trees and compensatory trees. The precise no. of trees to be retained, transplanted and felled shall be determined and agreed separately with government during the Tree Felling Application process under ETWB TC 3/2006. The required nos and locations of compensatory trees shall also be determined and agreed separately with government during the Tree Felling Application process under ETWB TC 3/2006.