
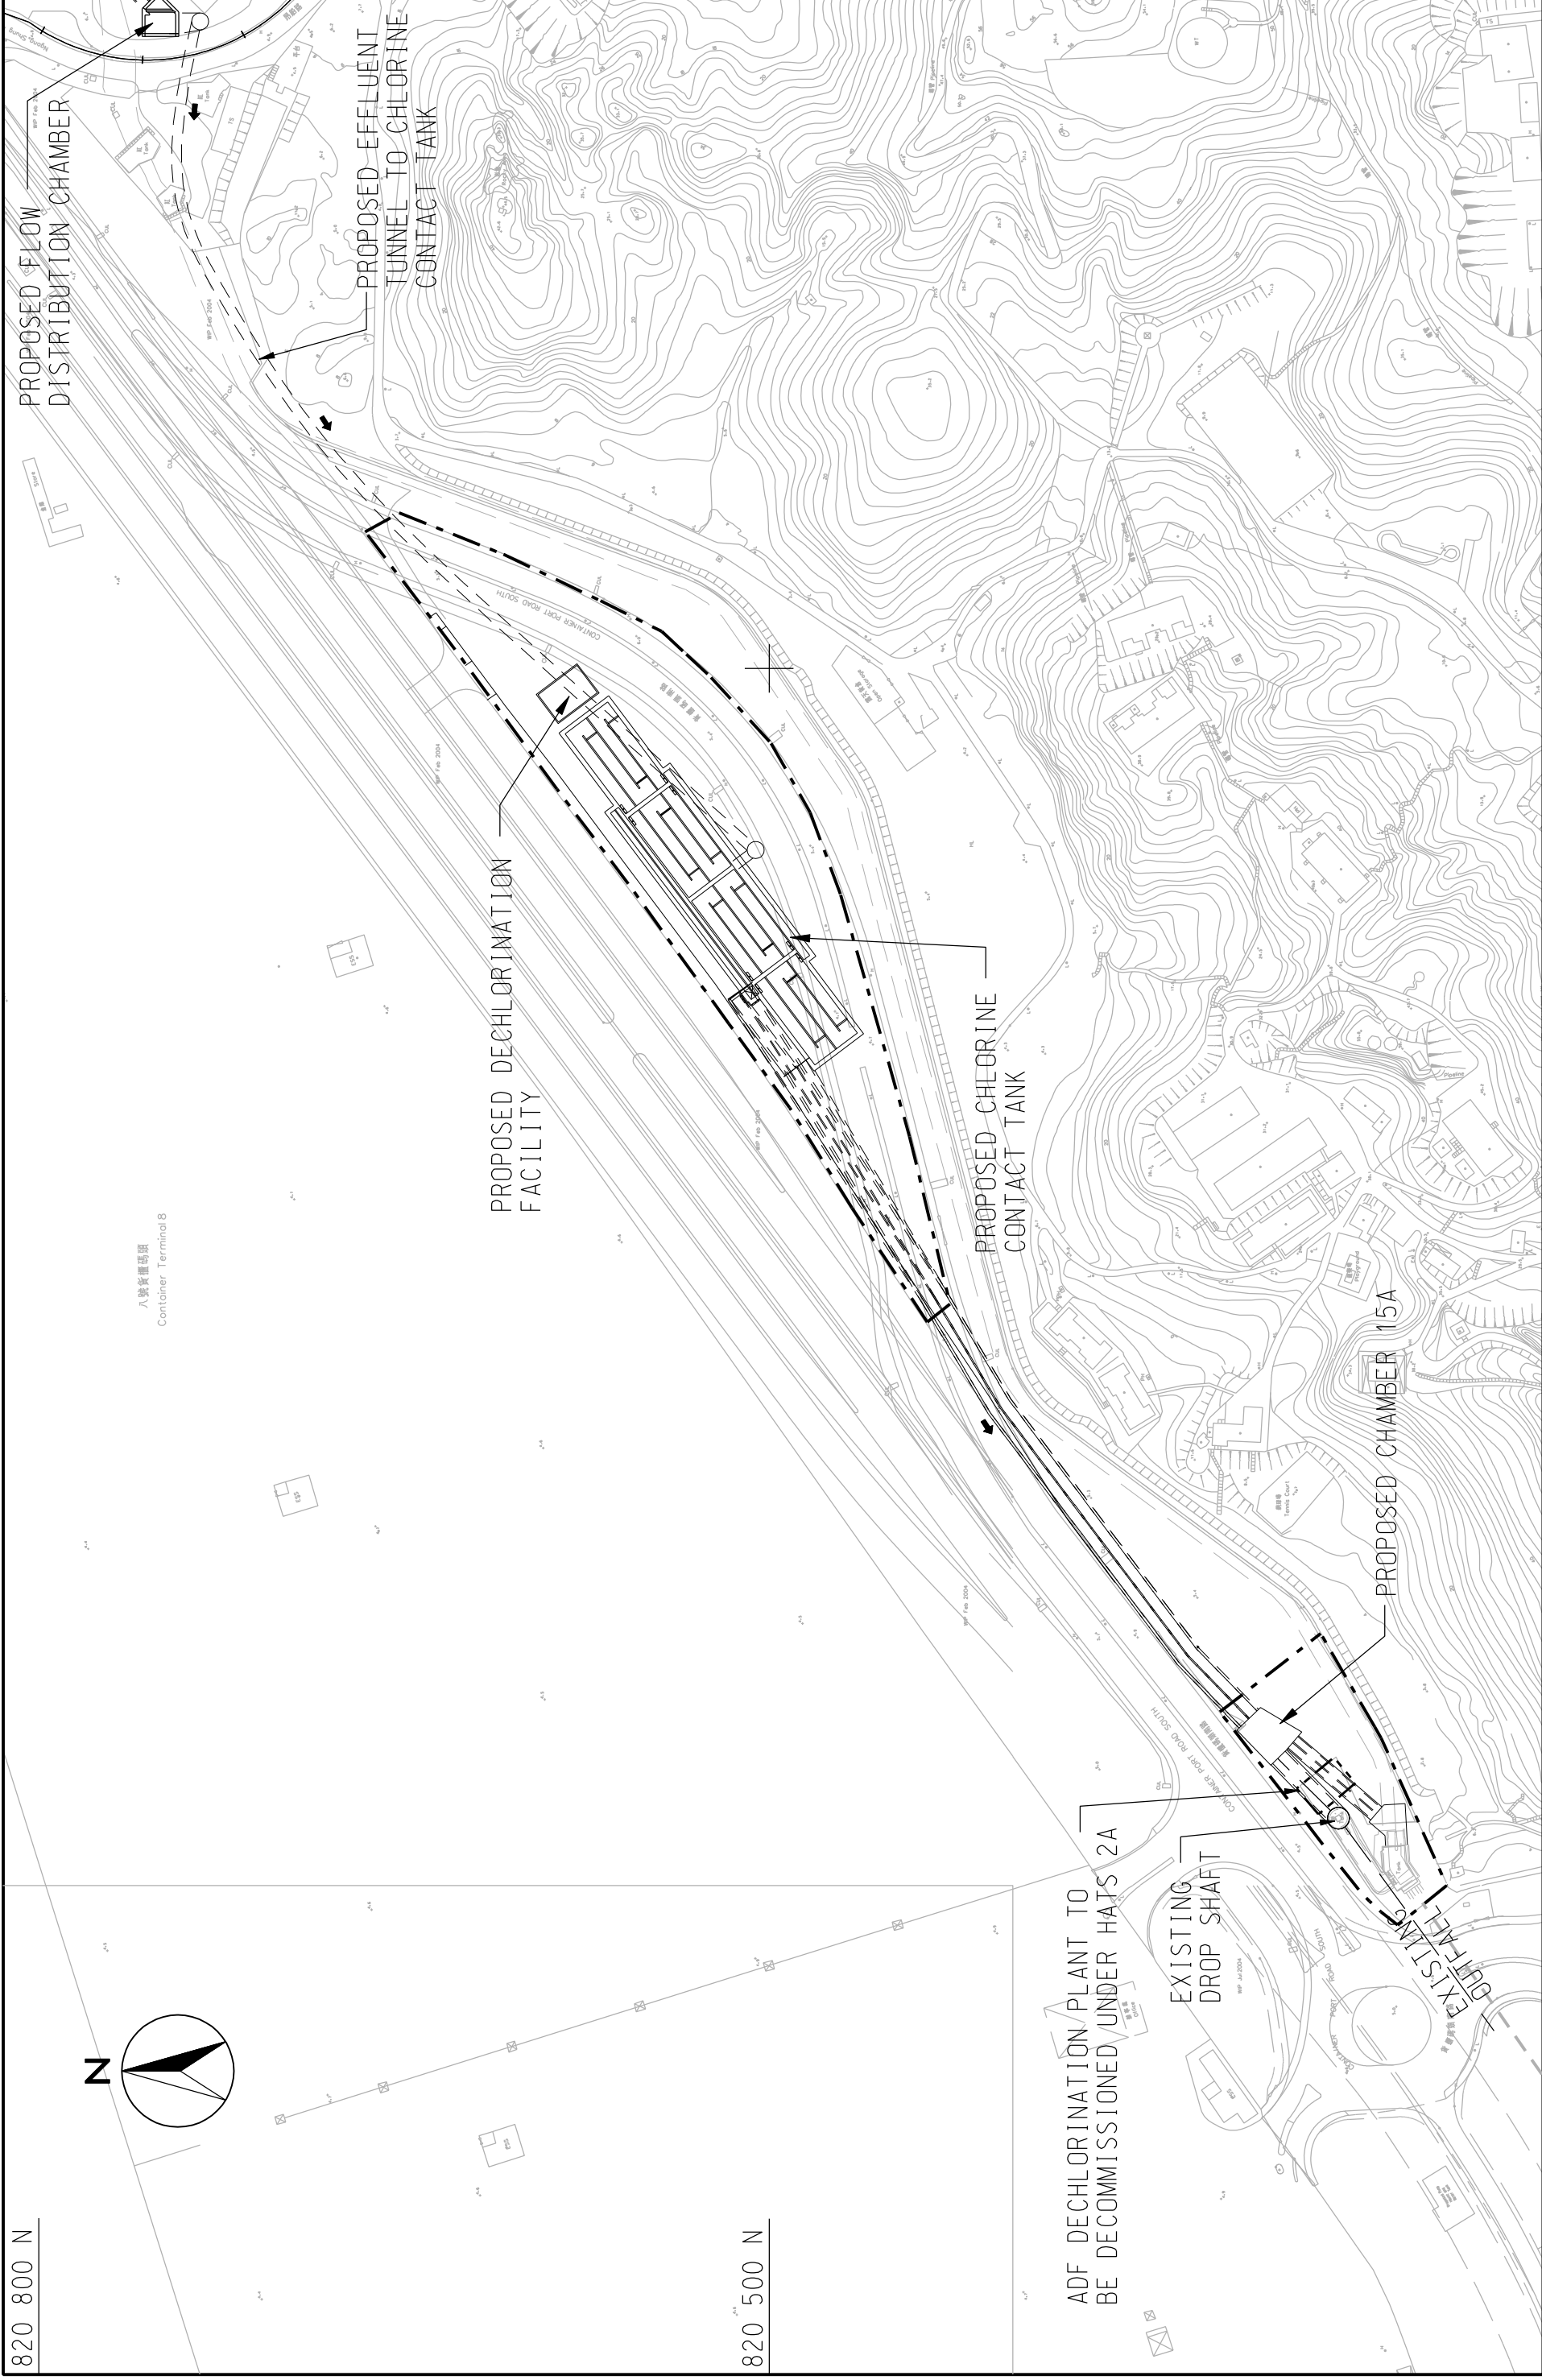


820 800 N

820 500 N

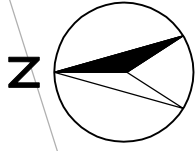

PROPOSED FLOW DISTRIBUTION CHAMBER

PROPOSED EFFLUENT TUNNEL TO CHLORINE CONTACT TANK

PROPOSED DECHLORINATION FACILITY

PROPOSED CHLORINE CONTACT TANK

PROPOSED CHAMBER 15A

ADF DECHLORINATION PLANT TO BE DECOMMISSIONED UNDER HATS 2A

EXISTING DROP SHAFT

EXISTING DRAINAGE

九龍貨櫃碼頭
Container Terminal 8

CONYKERS POINT ROAD SOUTH

HARBOUR AREA TREATMENT SCHEME (HATS) STAGE 2A ENVIRONMENTAL IMPACT ASSESSMENT STUDY - INVESTIGATION

AGREEMENT NO. CE 43/2005 (EP)

LAYOUT PLAN FOR SCISTW UPGRADING



SCALE

A3 1:2500

CHECK

CGLW

JOB NO.

60017198

FIGURE NO.

2.10b

REV

DATE

DRAWN

NOV 07

IWSL