
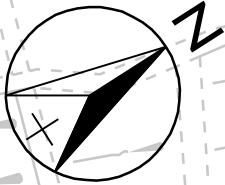



**ENSR** | **AECOM**

HARBOUR AREA TREATMENT SCHEME (HATS) STAGE 2A ENVIRONMENTAL IMPACT ASSESSMENT STUDY - INVESTIGATION  
 LAYOUT OF PROPOSED UPGRADE WORKS AND  
 LOCATIONS OF ODOUR EMISSION SOURCES - CYBERPORT PTW

AGREEMENT NO. CE 43/2005 (EP)

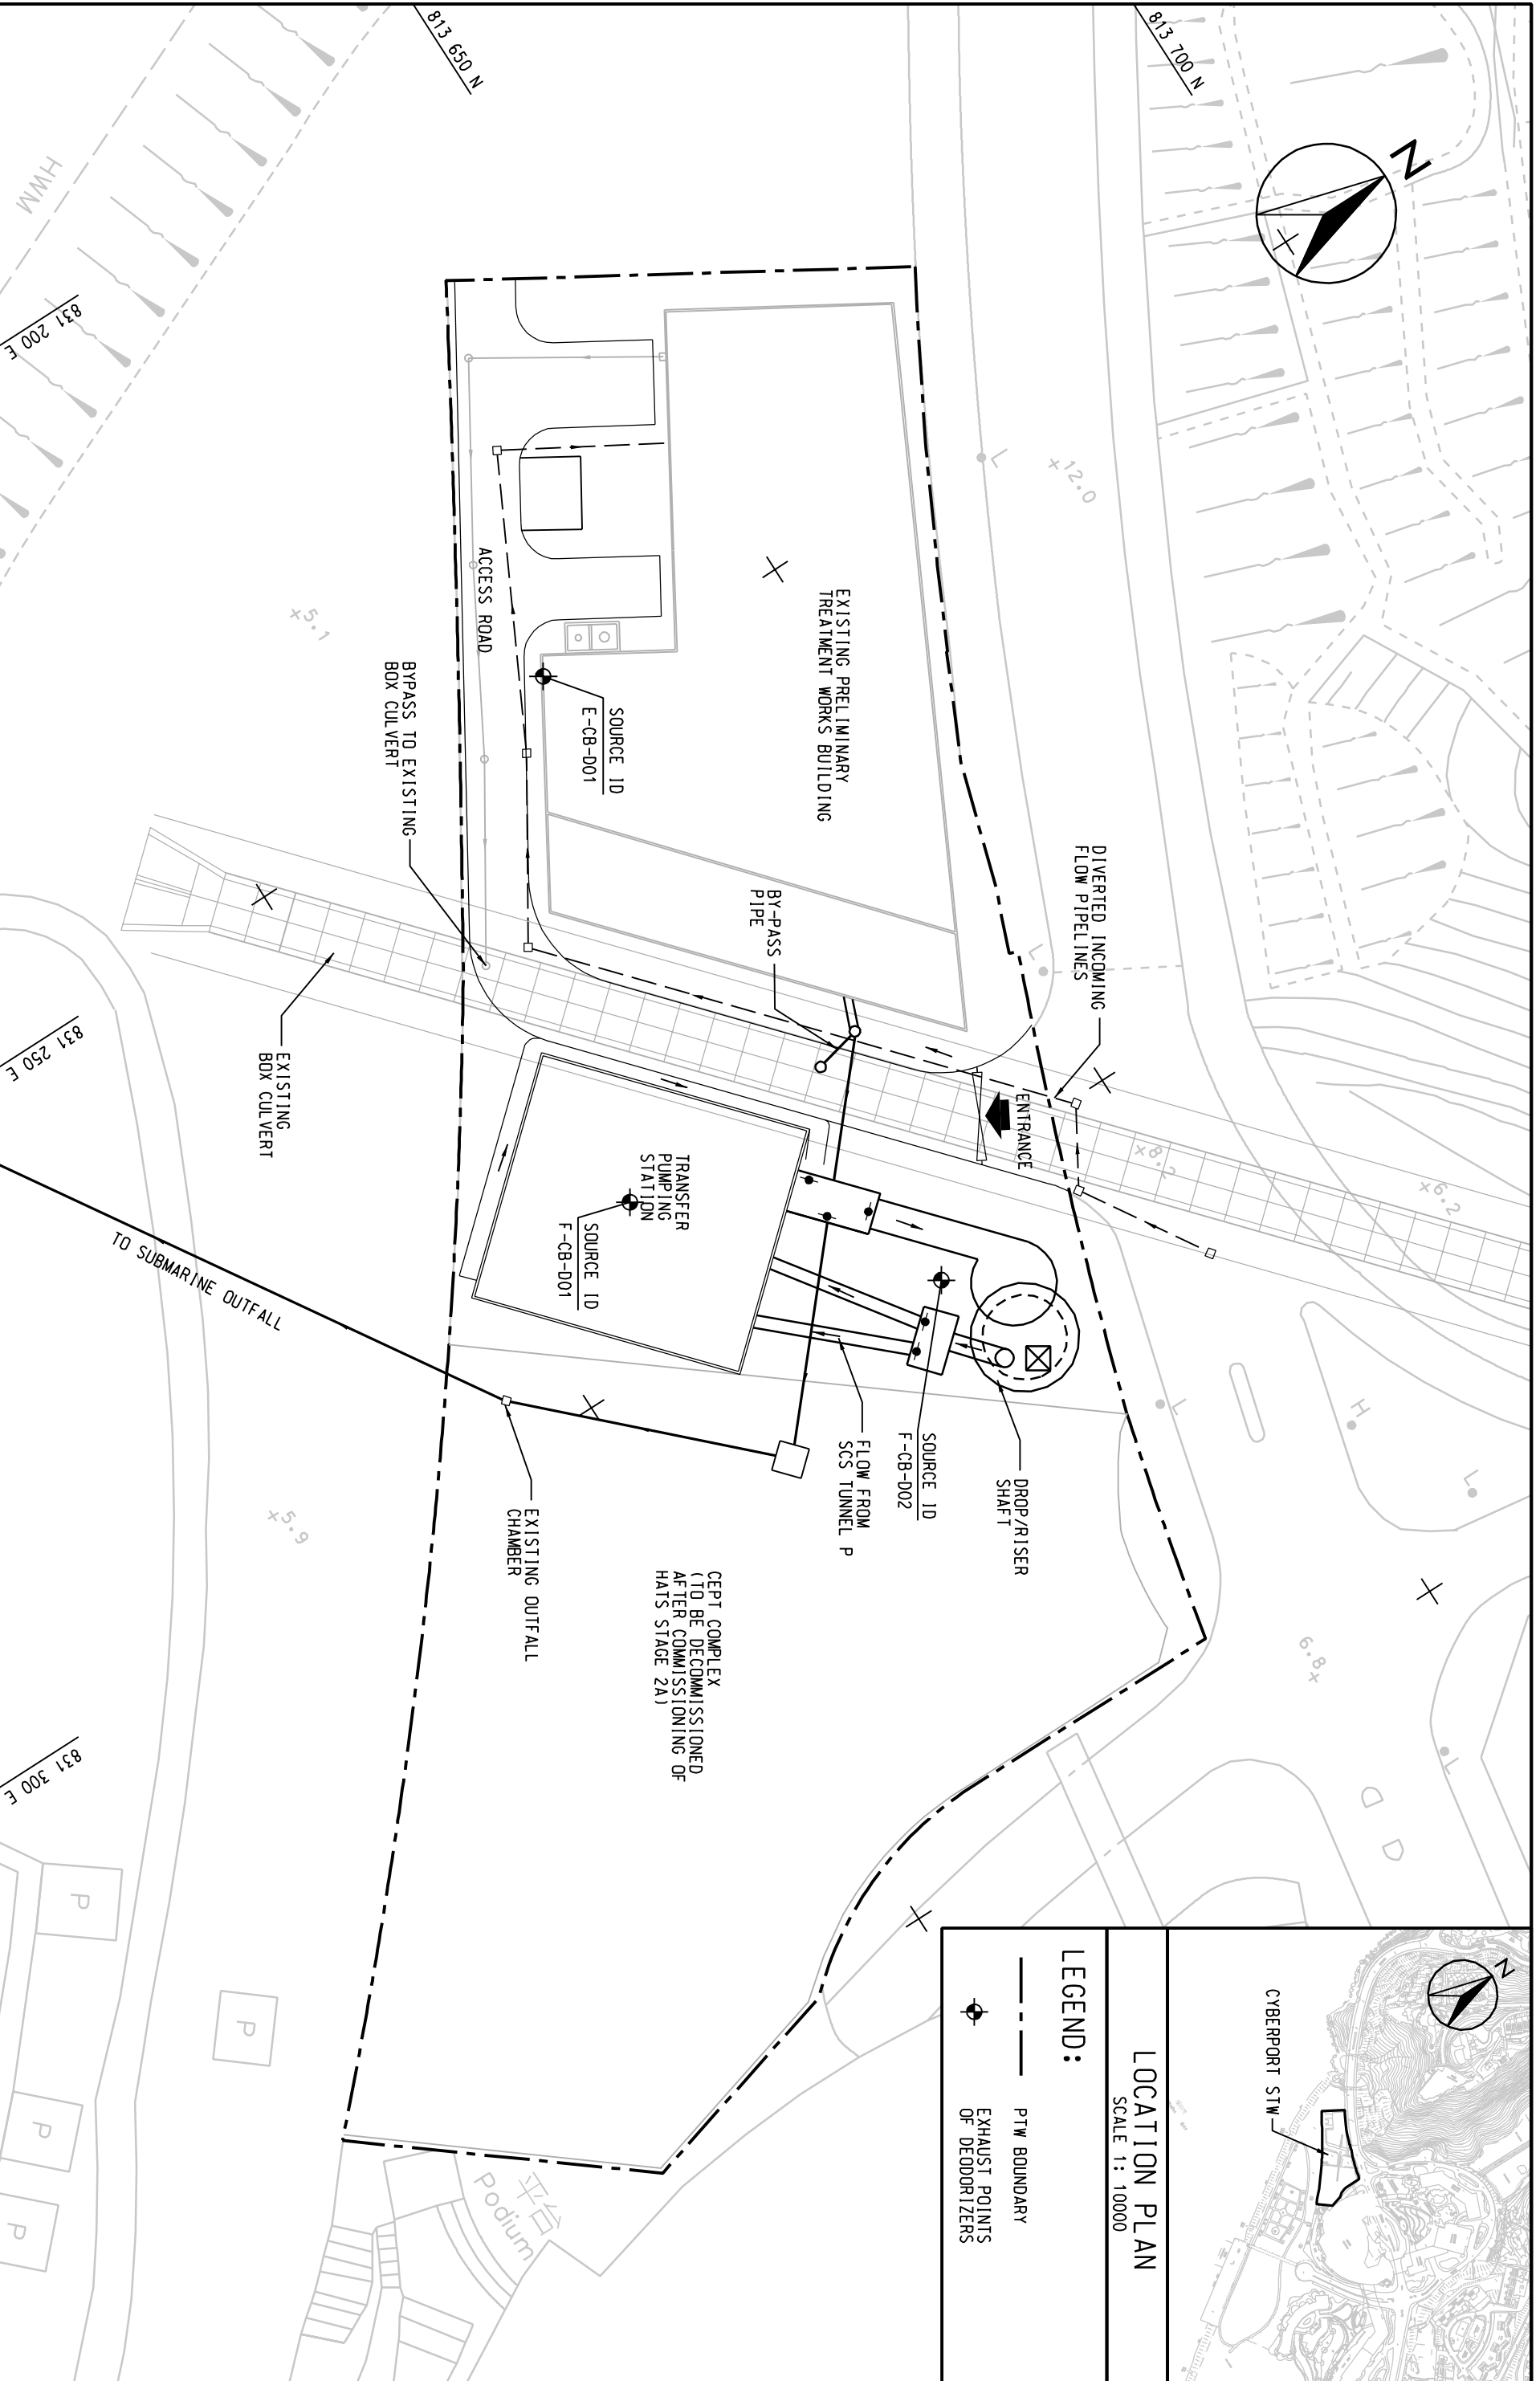

**LOCATION PLAN**  
SCALE 1 : 10000

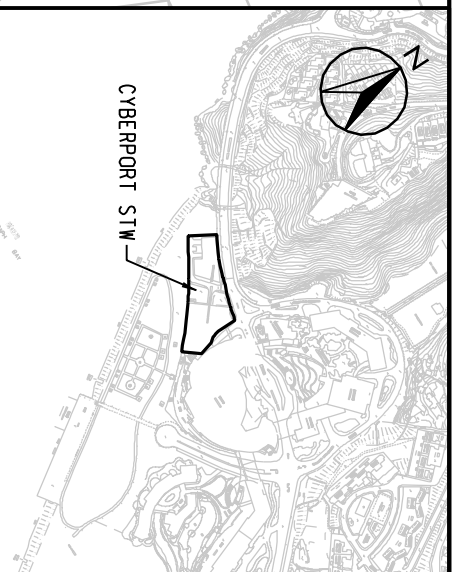

**LEGEND:**

- PTW BOUNDARY
- ⊕ EXHAUST POINTS OF DEODORIZERS

SCALE	A3 1:500	DATE	SEP. 07
CHECK	-	DRAWN	LC
JOB NO.	60017198	FIGURE NO.	3.15
		REV	-