
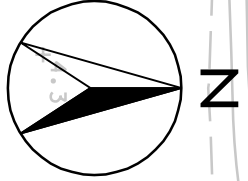


ENSR | **AECOM**

HARBOUR AREA TREATMENT SCHEME (HATS) STAGE 2A ENVIRONMENTAL IMPACT ASSESSMENT STUDY - INVESTIGATION
 LAYOUT OF PROPOSED UPGRADE WORKS AND
 LOCATIONS OF ODOUR EMISSION SOURCES - ABERDEEN PTW

AGREEMENT NO. CE 43/2005 (EP)

SCALE	1:500	DATE	SEP. 07
CHECK	-	DRAWN	LC
JOB NO.	60017198	FIGURE NO.	3.17
		REV	-

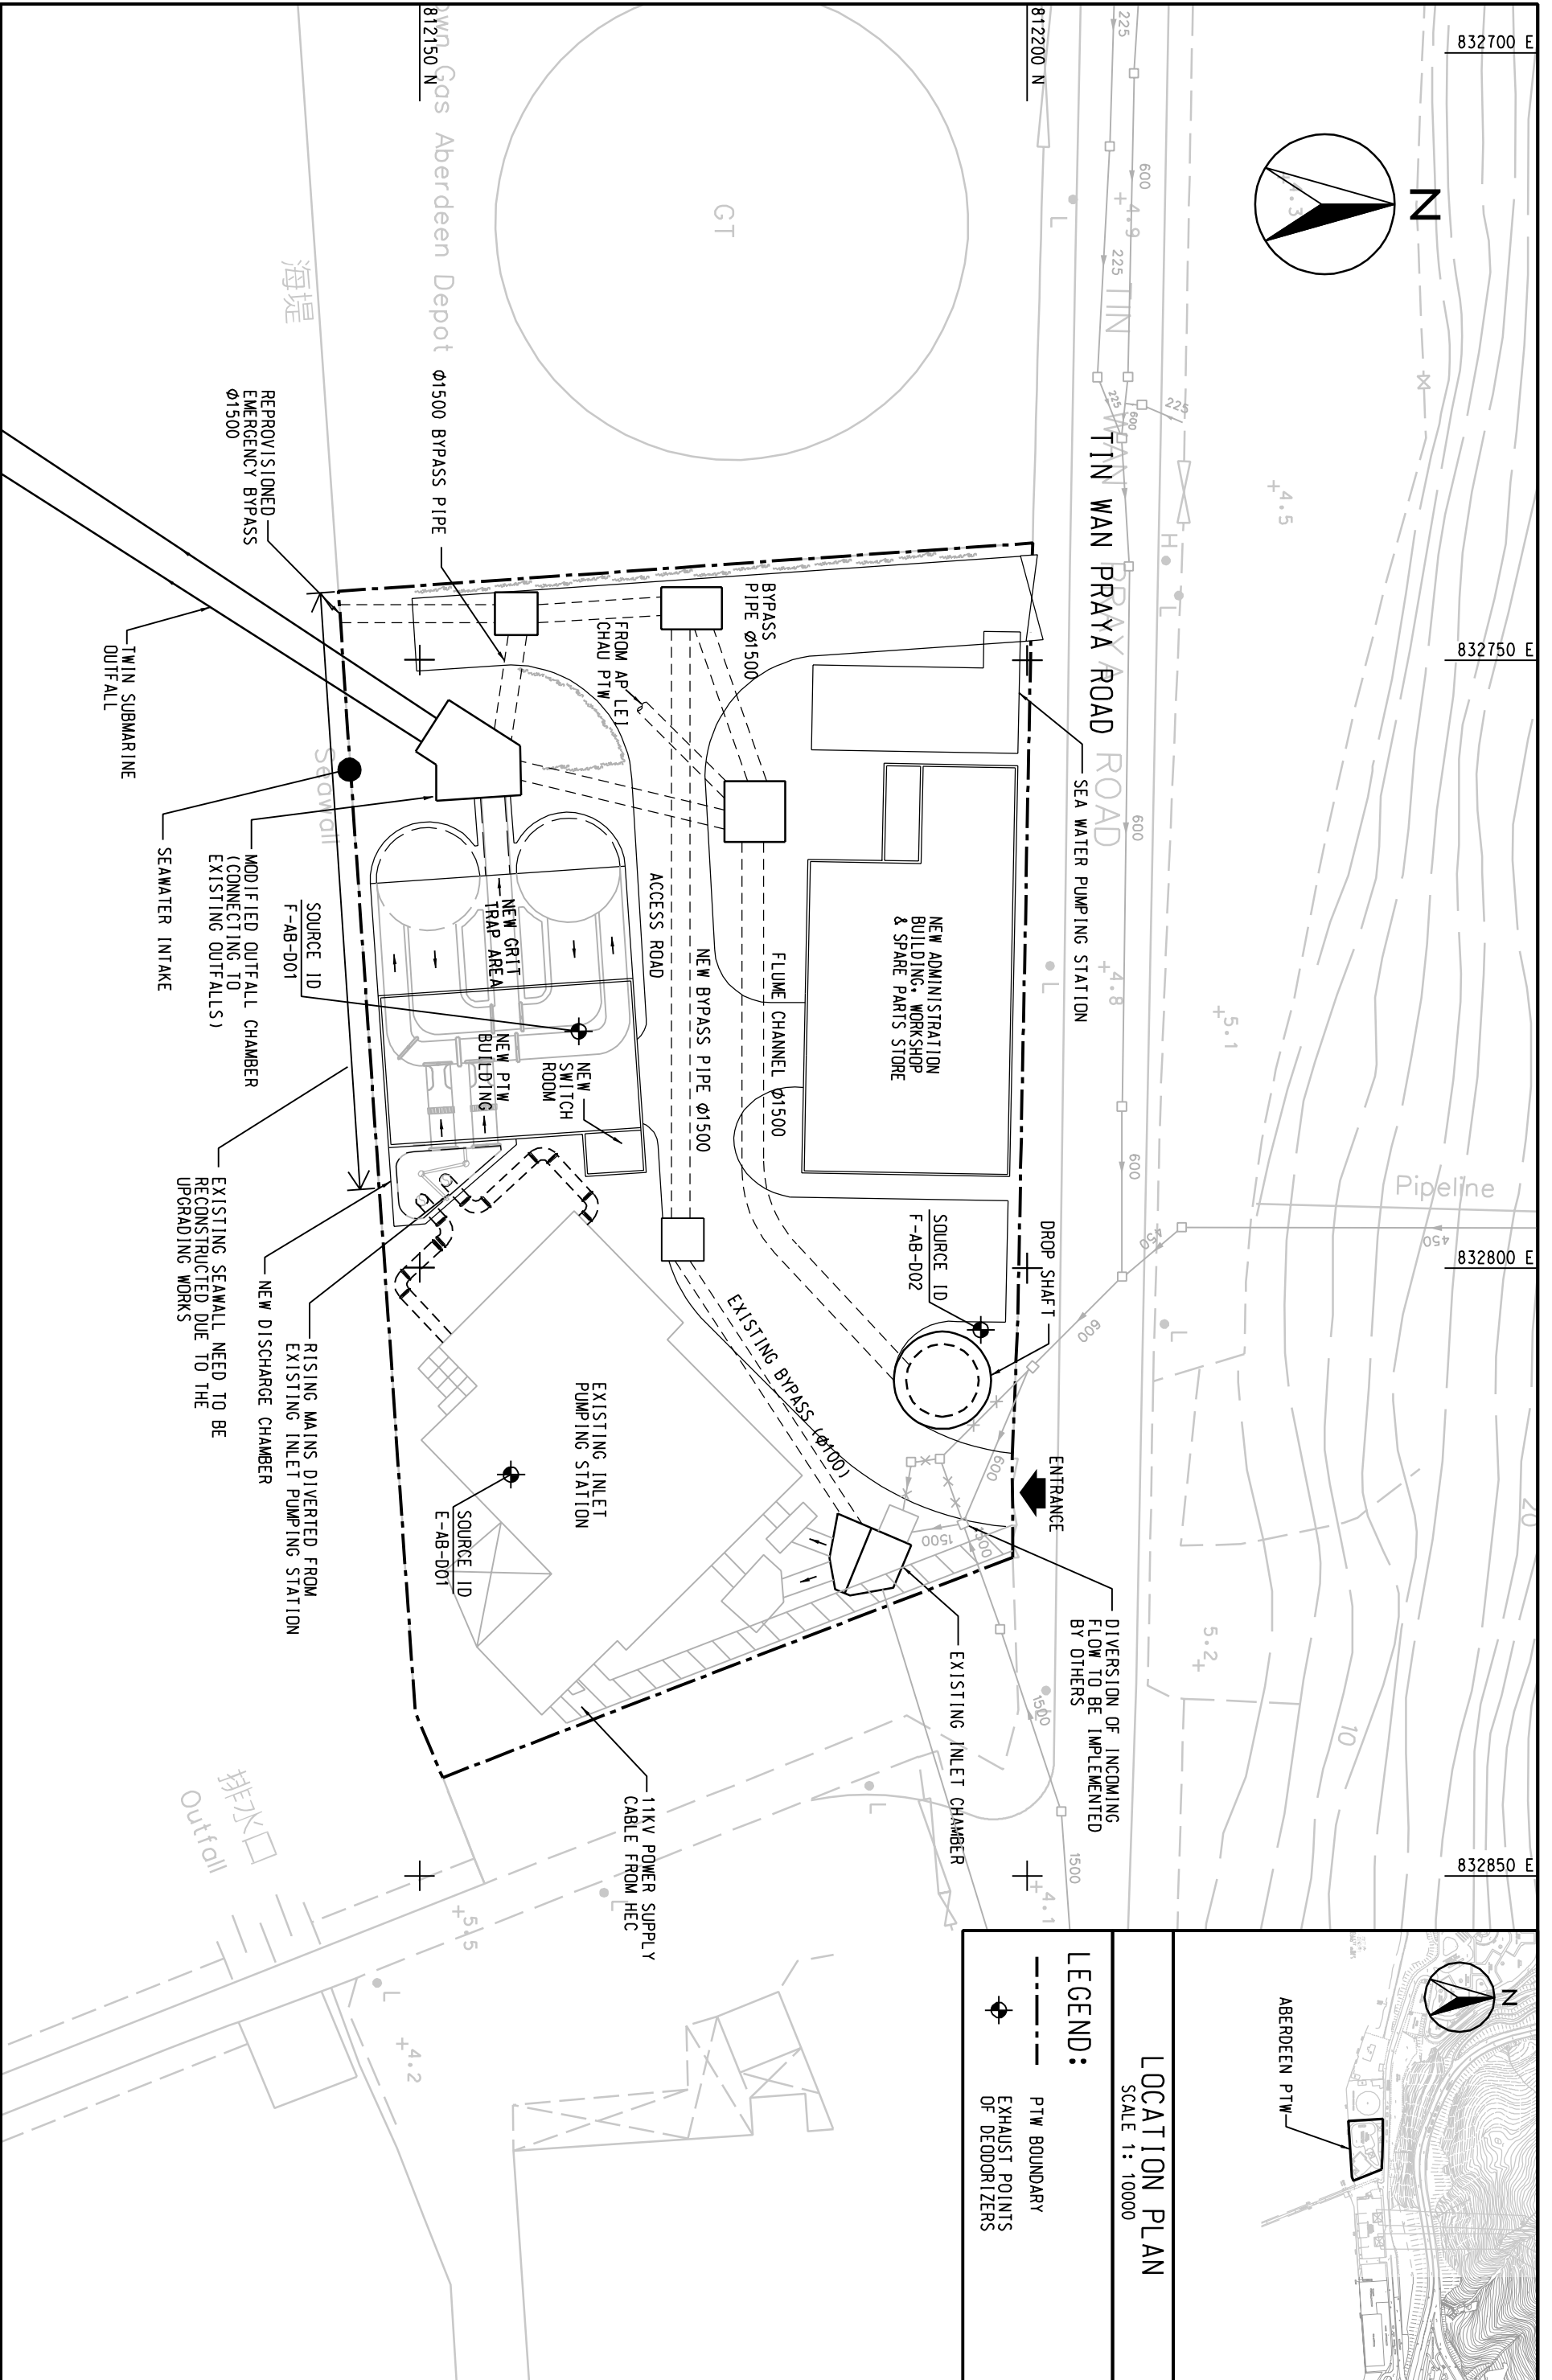

LOCATION PLAN

SCALE 1: 10000

- LEGEND:**
- PTW BOUNDARY
 - EXHAUST POINTS OF DEODORIZERS

