




ENSR
MAUNSELL
ENSR Asia (HK) Ltd.

AECOM

WEST ISLAND LINE ENVIRONMENTAL IMPACT ASSESSMENT

PROPOSED TEMPORARY NOISE BARRIERS AT THE FORBES STREET SITE IN KENNEDY TOWN

SCALE	A3 1:1000	DATE	DEC. 2007
CHECK		DRAWN	LC
JOB NO.	60017115	DRAWING NO.	FIG 3.17
		REV	-

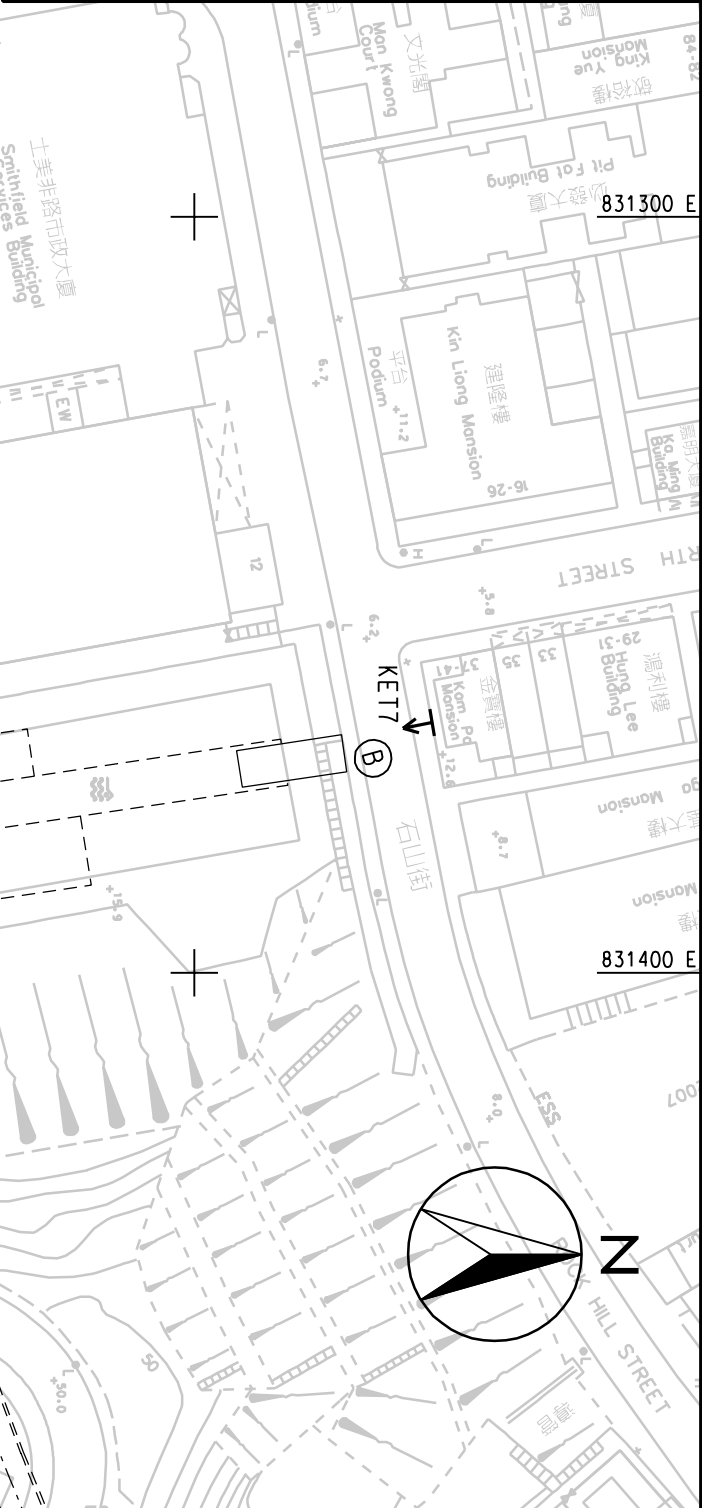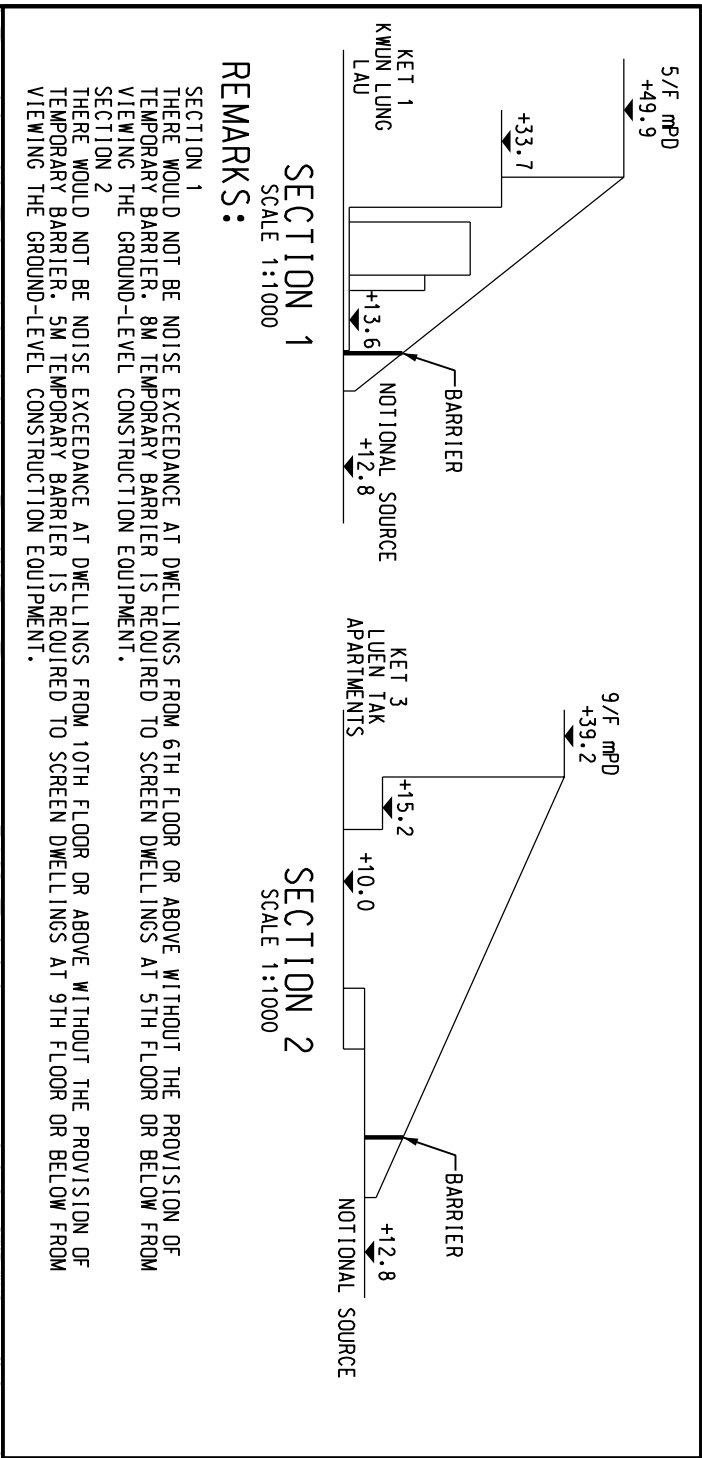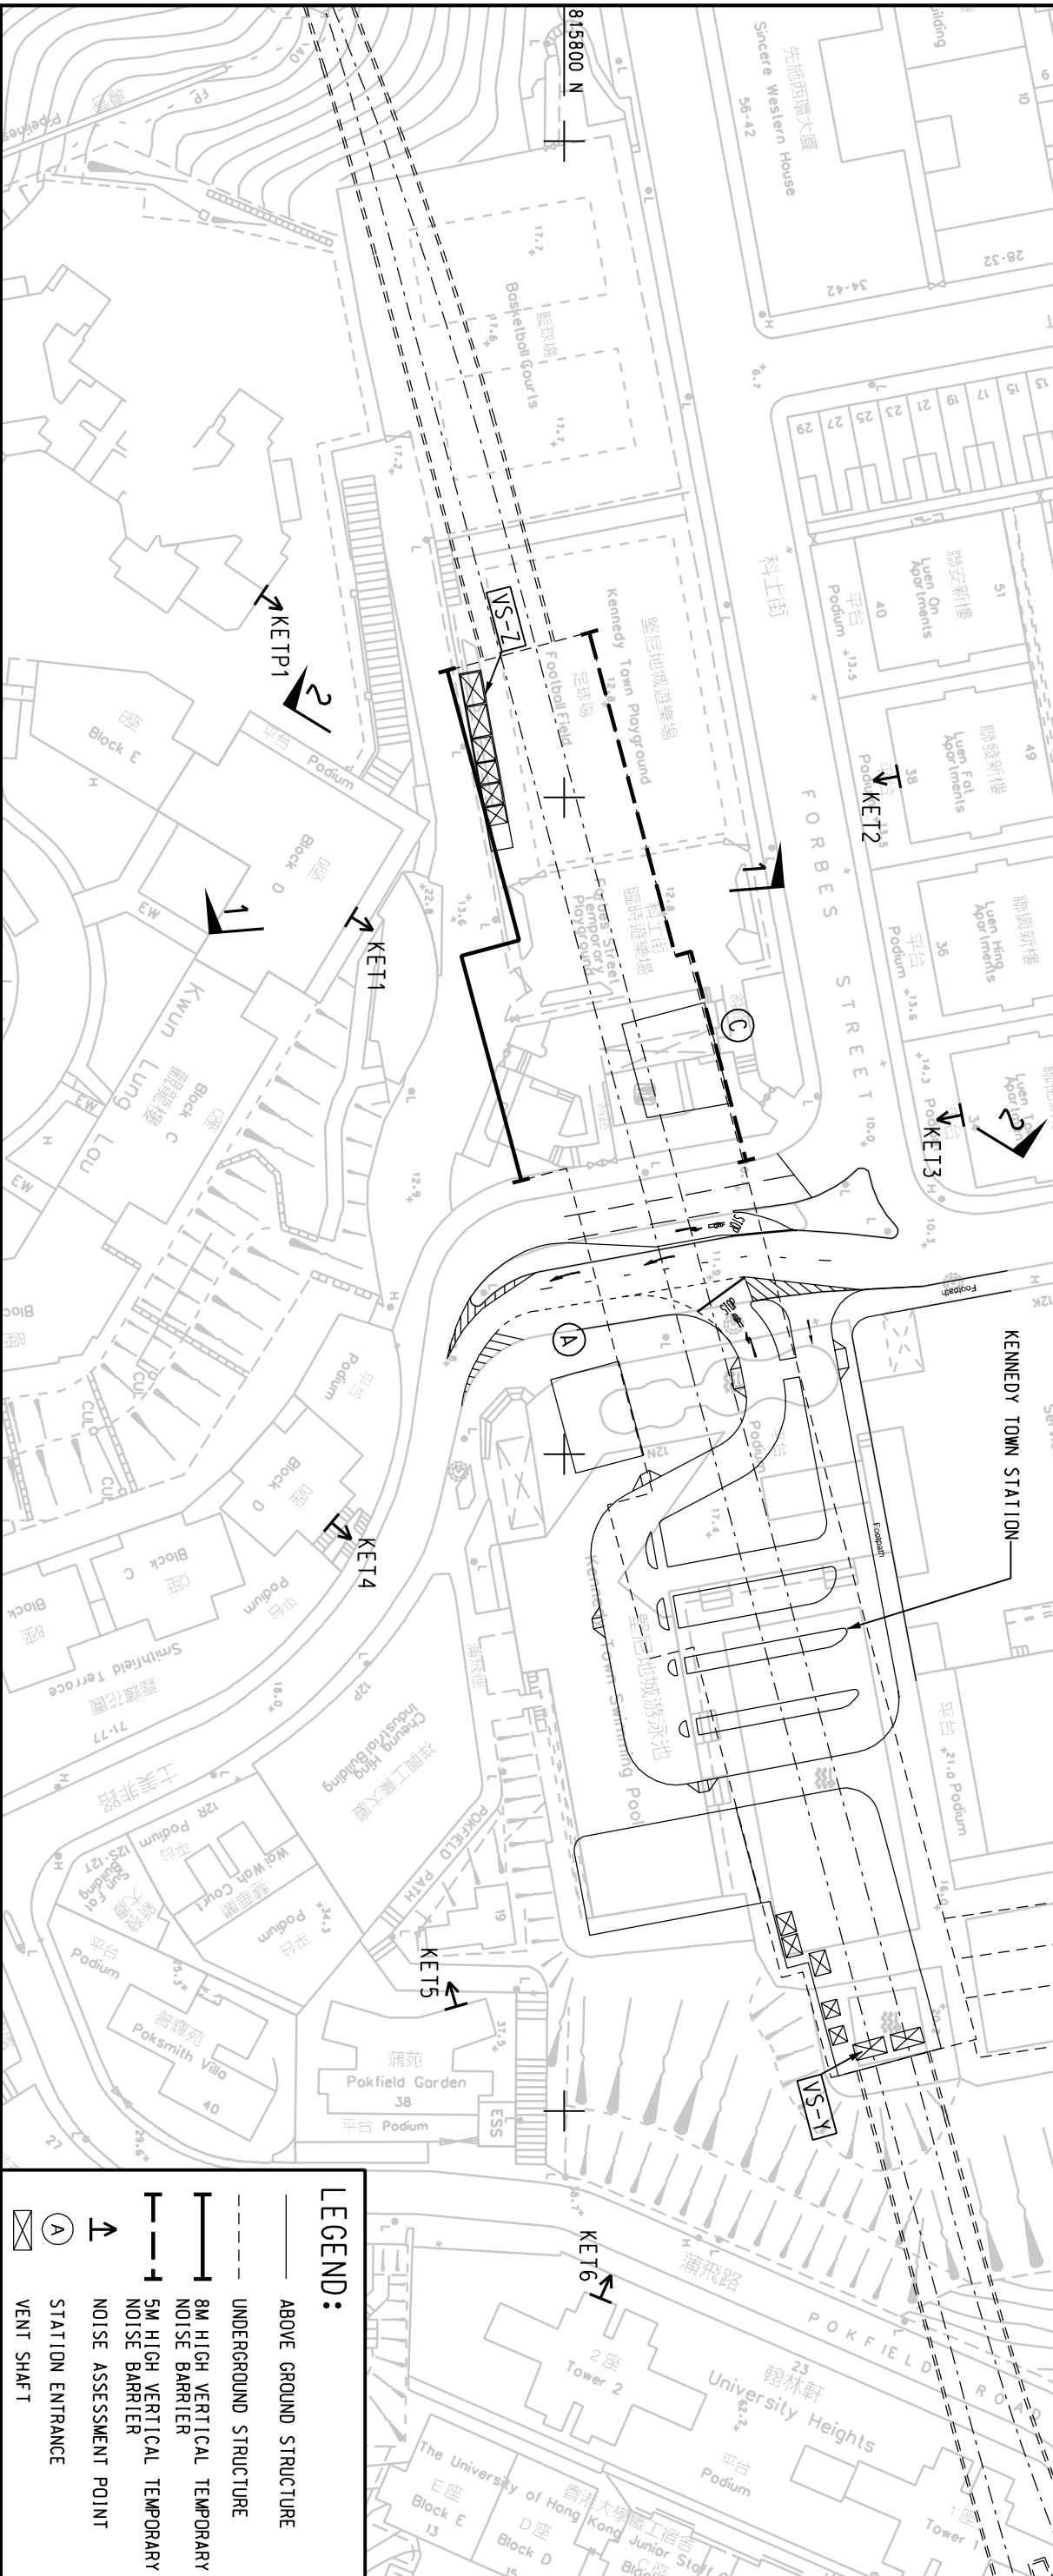

LEGEND:

- ABOVE GROUND STRUCTURE
- - - UNDERGROUND STRUCTURE
- 8M HIGH VERTICAL TEMPORARY NOISE BARRIER
- 5M HIGH VERTICAL TEMPORARY NOISE BARRIER
- ↓ NOISE ASSESSMENT POINT
- ⊕ STATION ENTRANCE
- ⊗ VENT SHAFT