



ENSR
MAUNSELL
ENSR Asia (HK) Ltd.

AECOM

WEST ISLAND LINE ENVIRONMENTAL IMPACT ASSESSMENT
SAI YING PUN STATION - ENTRANCE B3
- GEOTECHNICAL PLAN AND SECTION

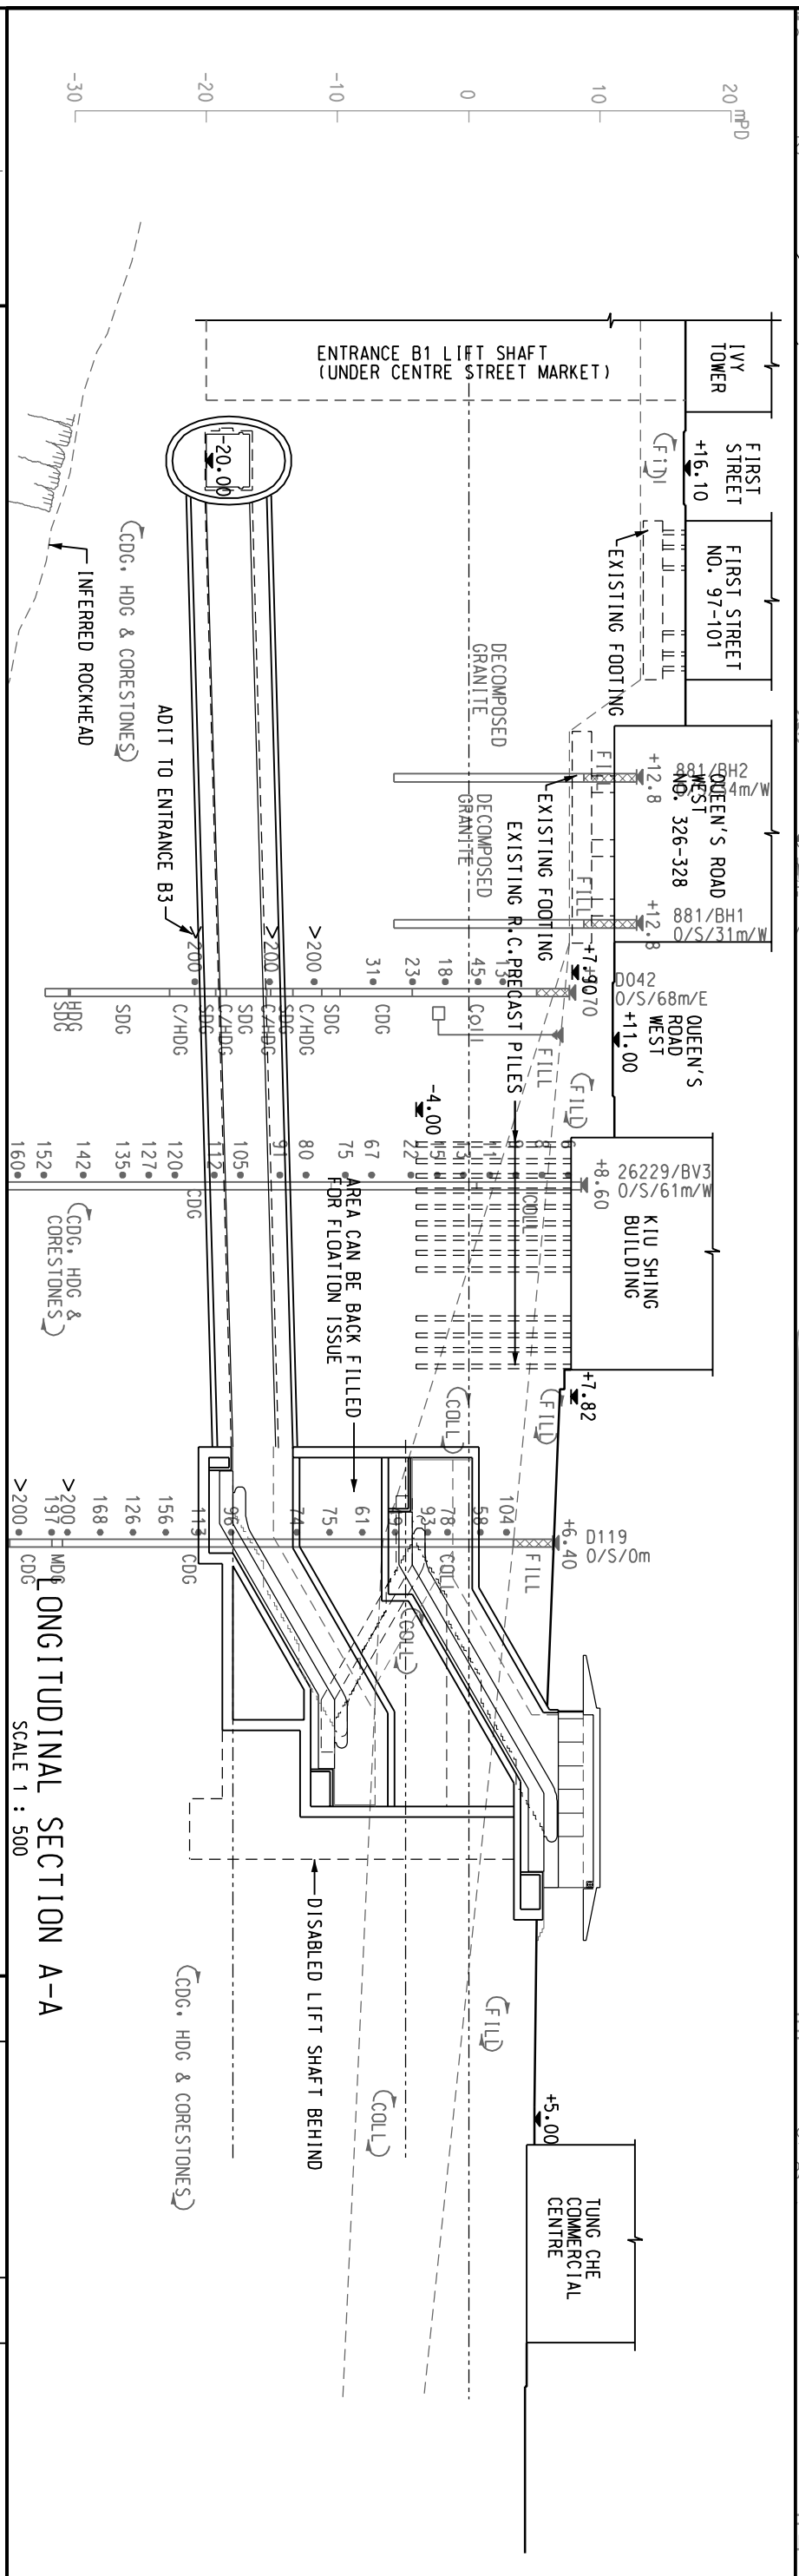

LONGITUDINAL SECTION A-A
SCALE 1 : 500

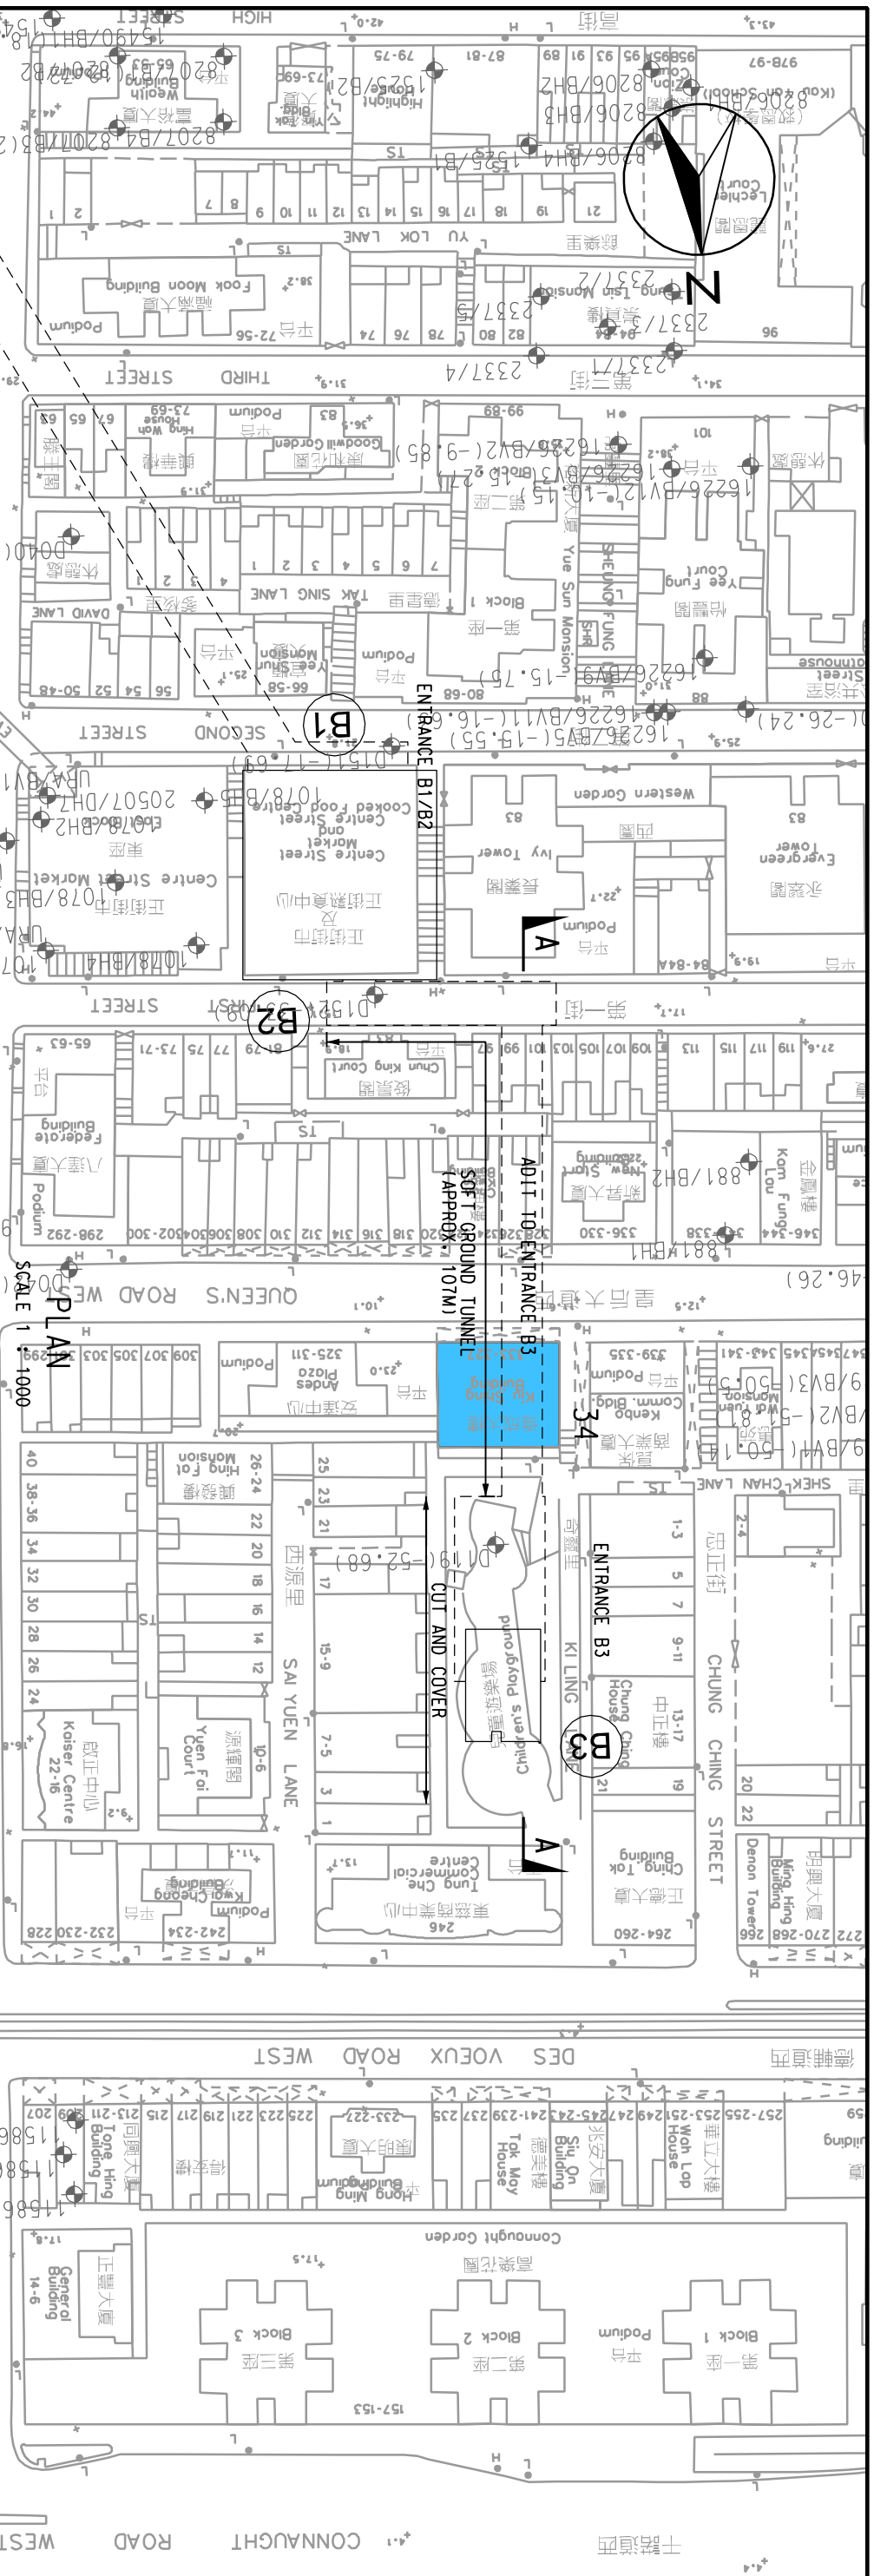

SCALE 1 : 1000

SCALE	A3 1 : 1000	DATE	APR. 2008
CHECK	-	DRAWN	-
JOB NO.	60017115	DRAWING NO.	FIG 4.24
REV	-		