
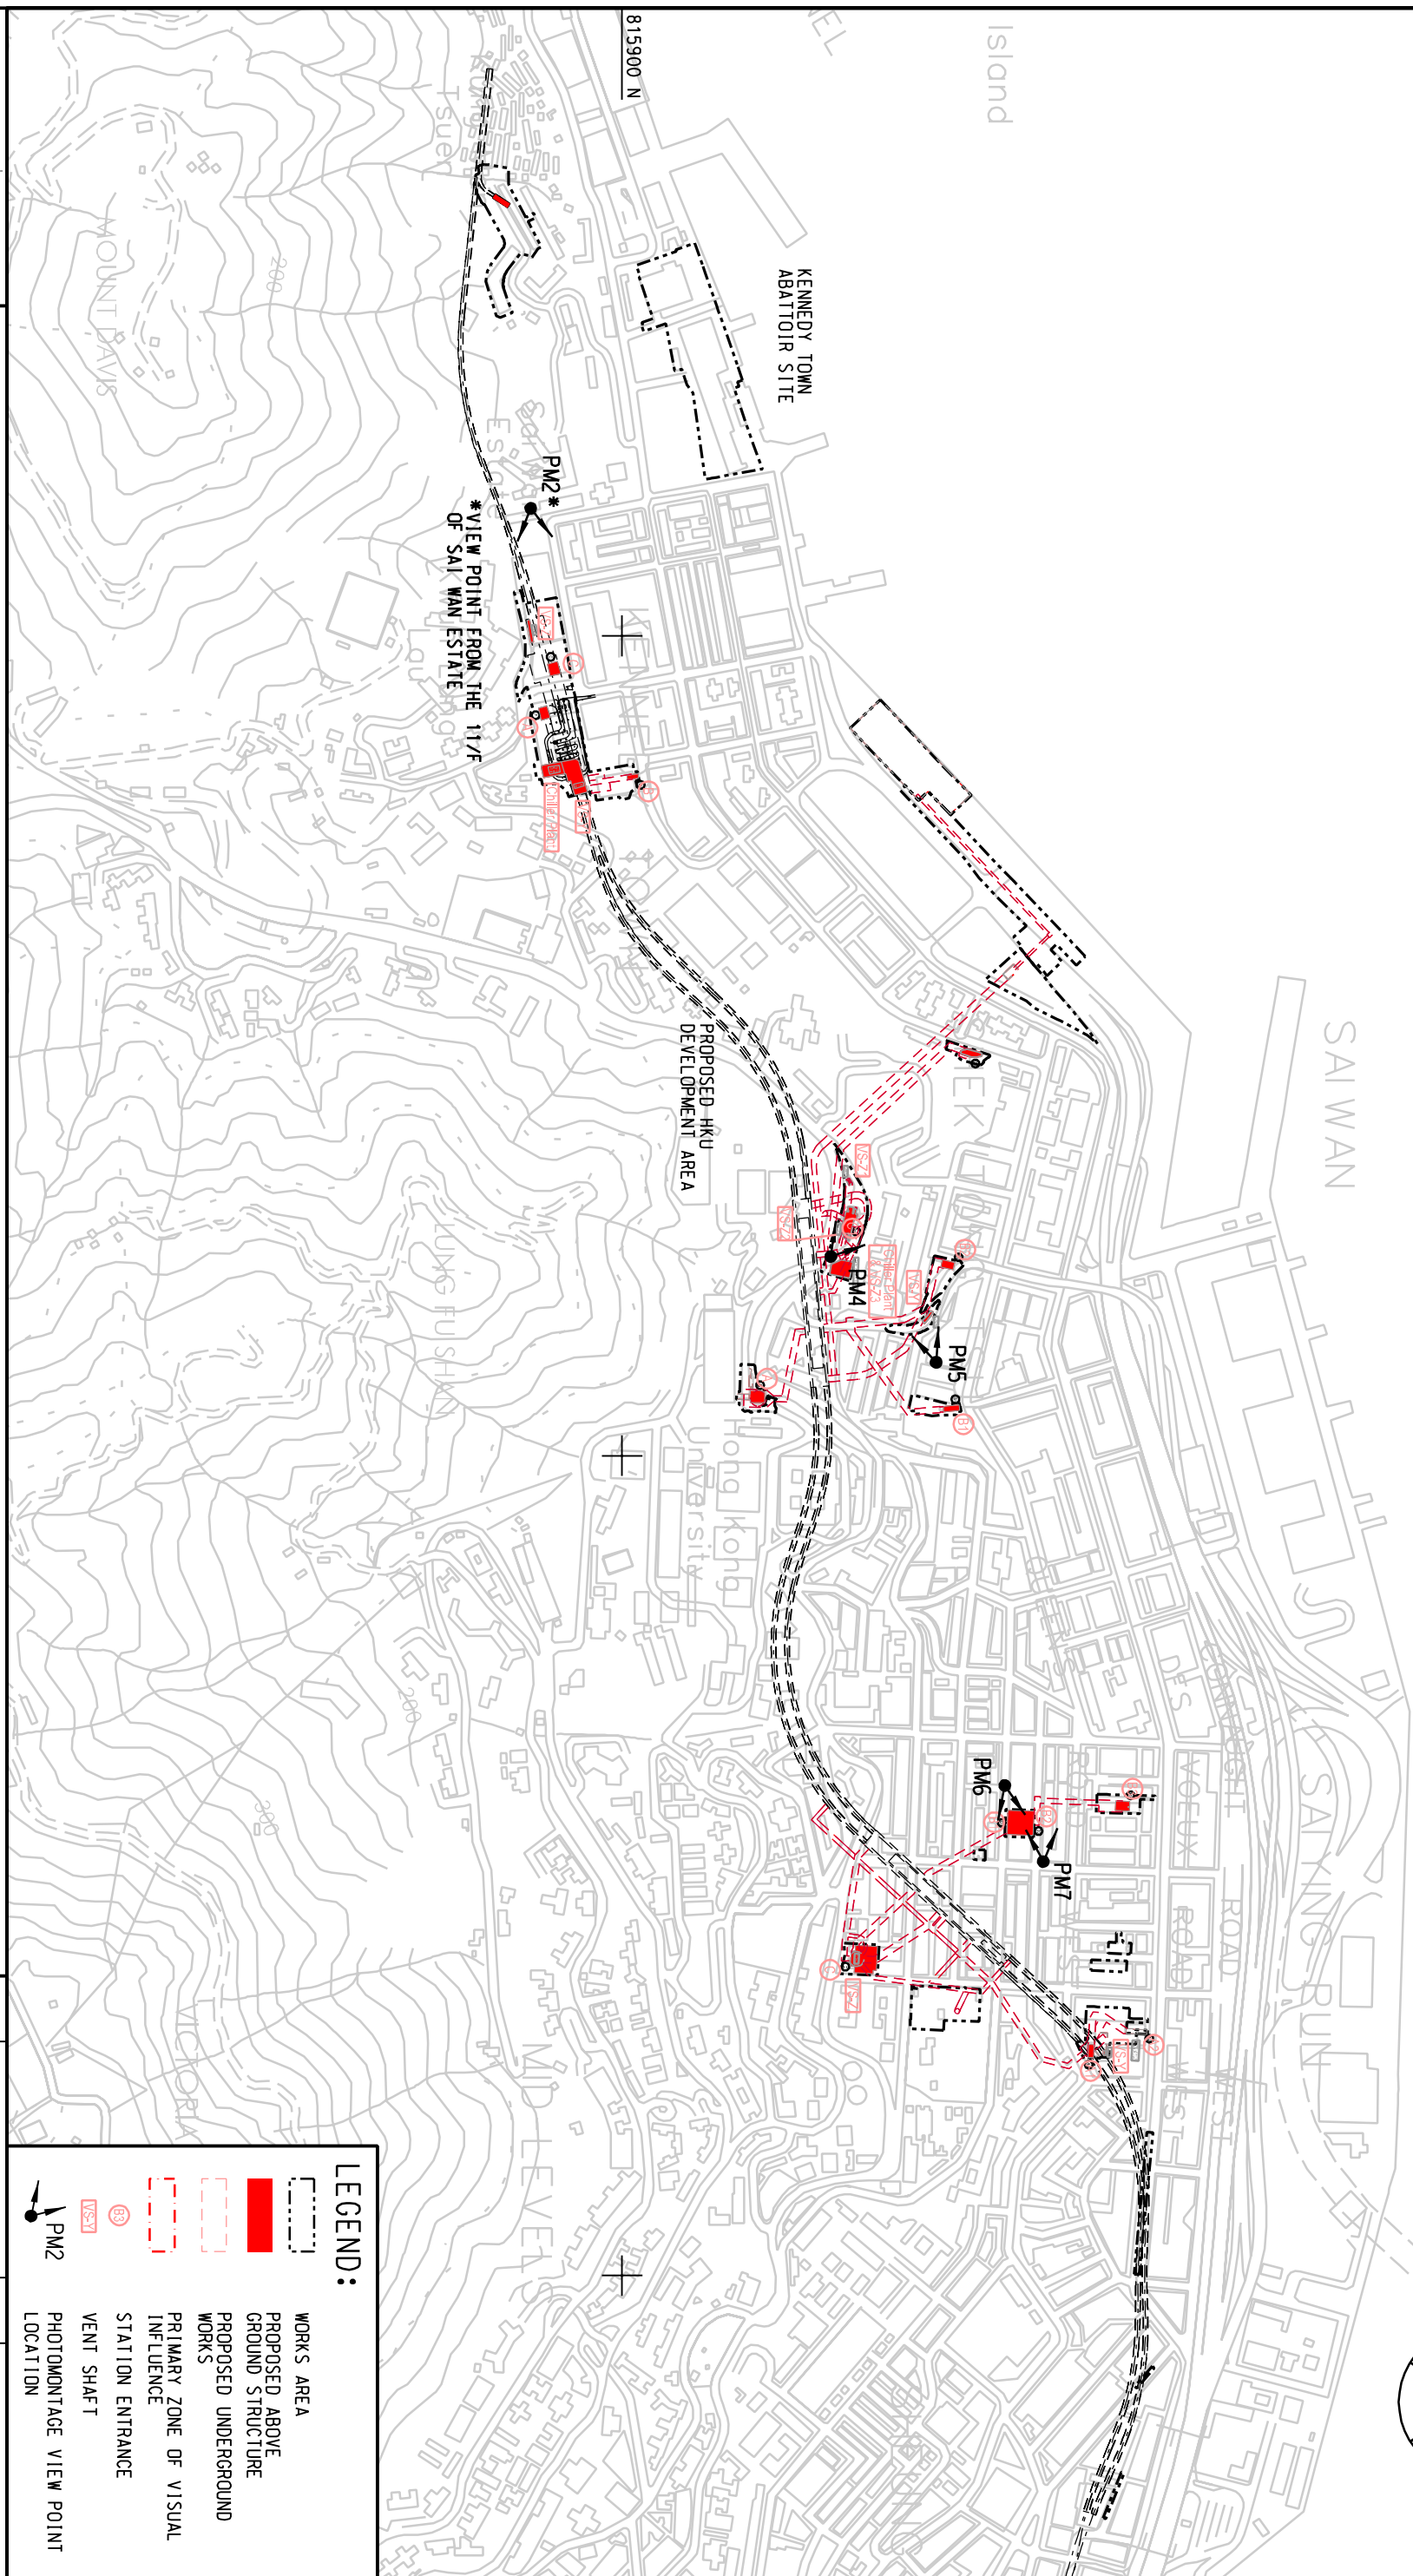


815900 N

831200 E

83200 E

833200 E

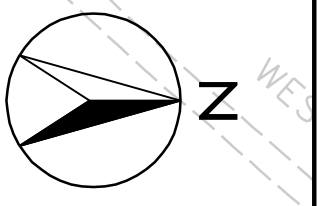

LEGEND:

	WORKS AREA
	PROPOSED ABOVE GROUND STRUCTURE
	PROPOSED UNDERGROUND WORKS
	PRIMARY ZONE OF VISUAL INFLUENCE
	STATION ENTRANCE
	VENT SHAFT
	PHOTOMONTAGE VIEW POINT LOCATION

ENSR
MAUNSELL
 ENSR Asia (HK) Ltd.

AECOM

WEST ISLAND LINE ENVIRONMENTAL IMPACT ASSESSMENT
 PHOTOMONTAGE VIEW POINT LOCATION

SCALE	A3 1 : 8000	DATE	JAN. 2008
CHECK	KNKY	DRAWN	LLJ
JOB NO.	60017115	DRAWING NO.	FIG 5.7.1
		REV	A