

816200 N

815800 N

830600 E

831000 E

831400 E



④ KENNEDY TOWN ABATTOIR SITE




② EXPRESS AUTO CARE &
③ UNITED MOTOR SERVICE LTD.



⑤ NEW WORLD FIRST BUS DEPOT



① KENNEDY TOWN SWIMMING POOL

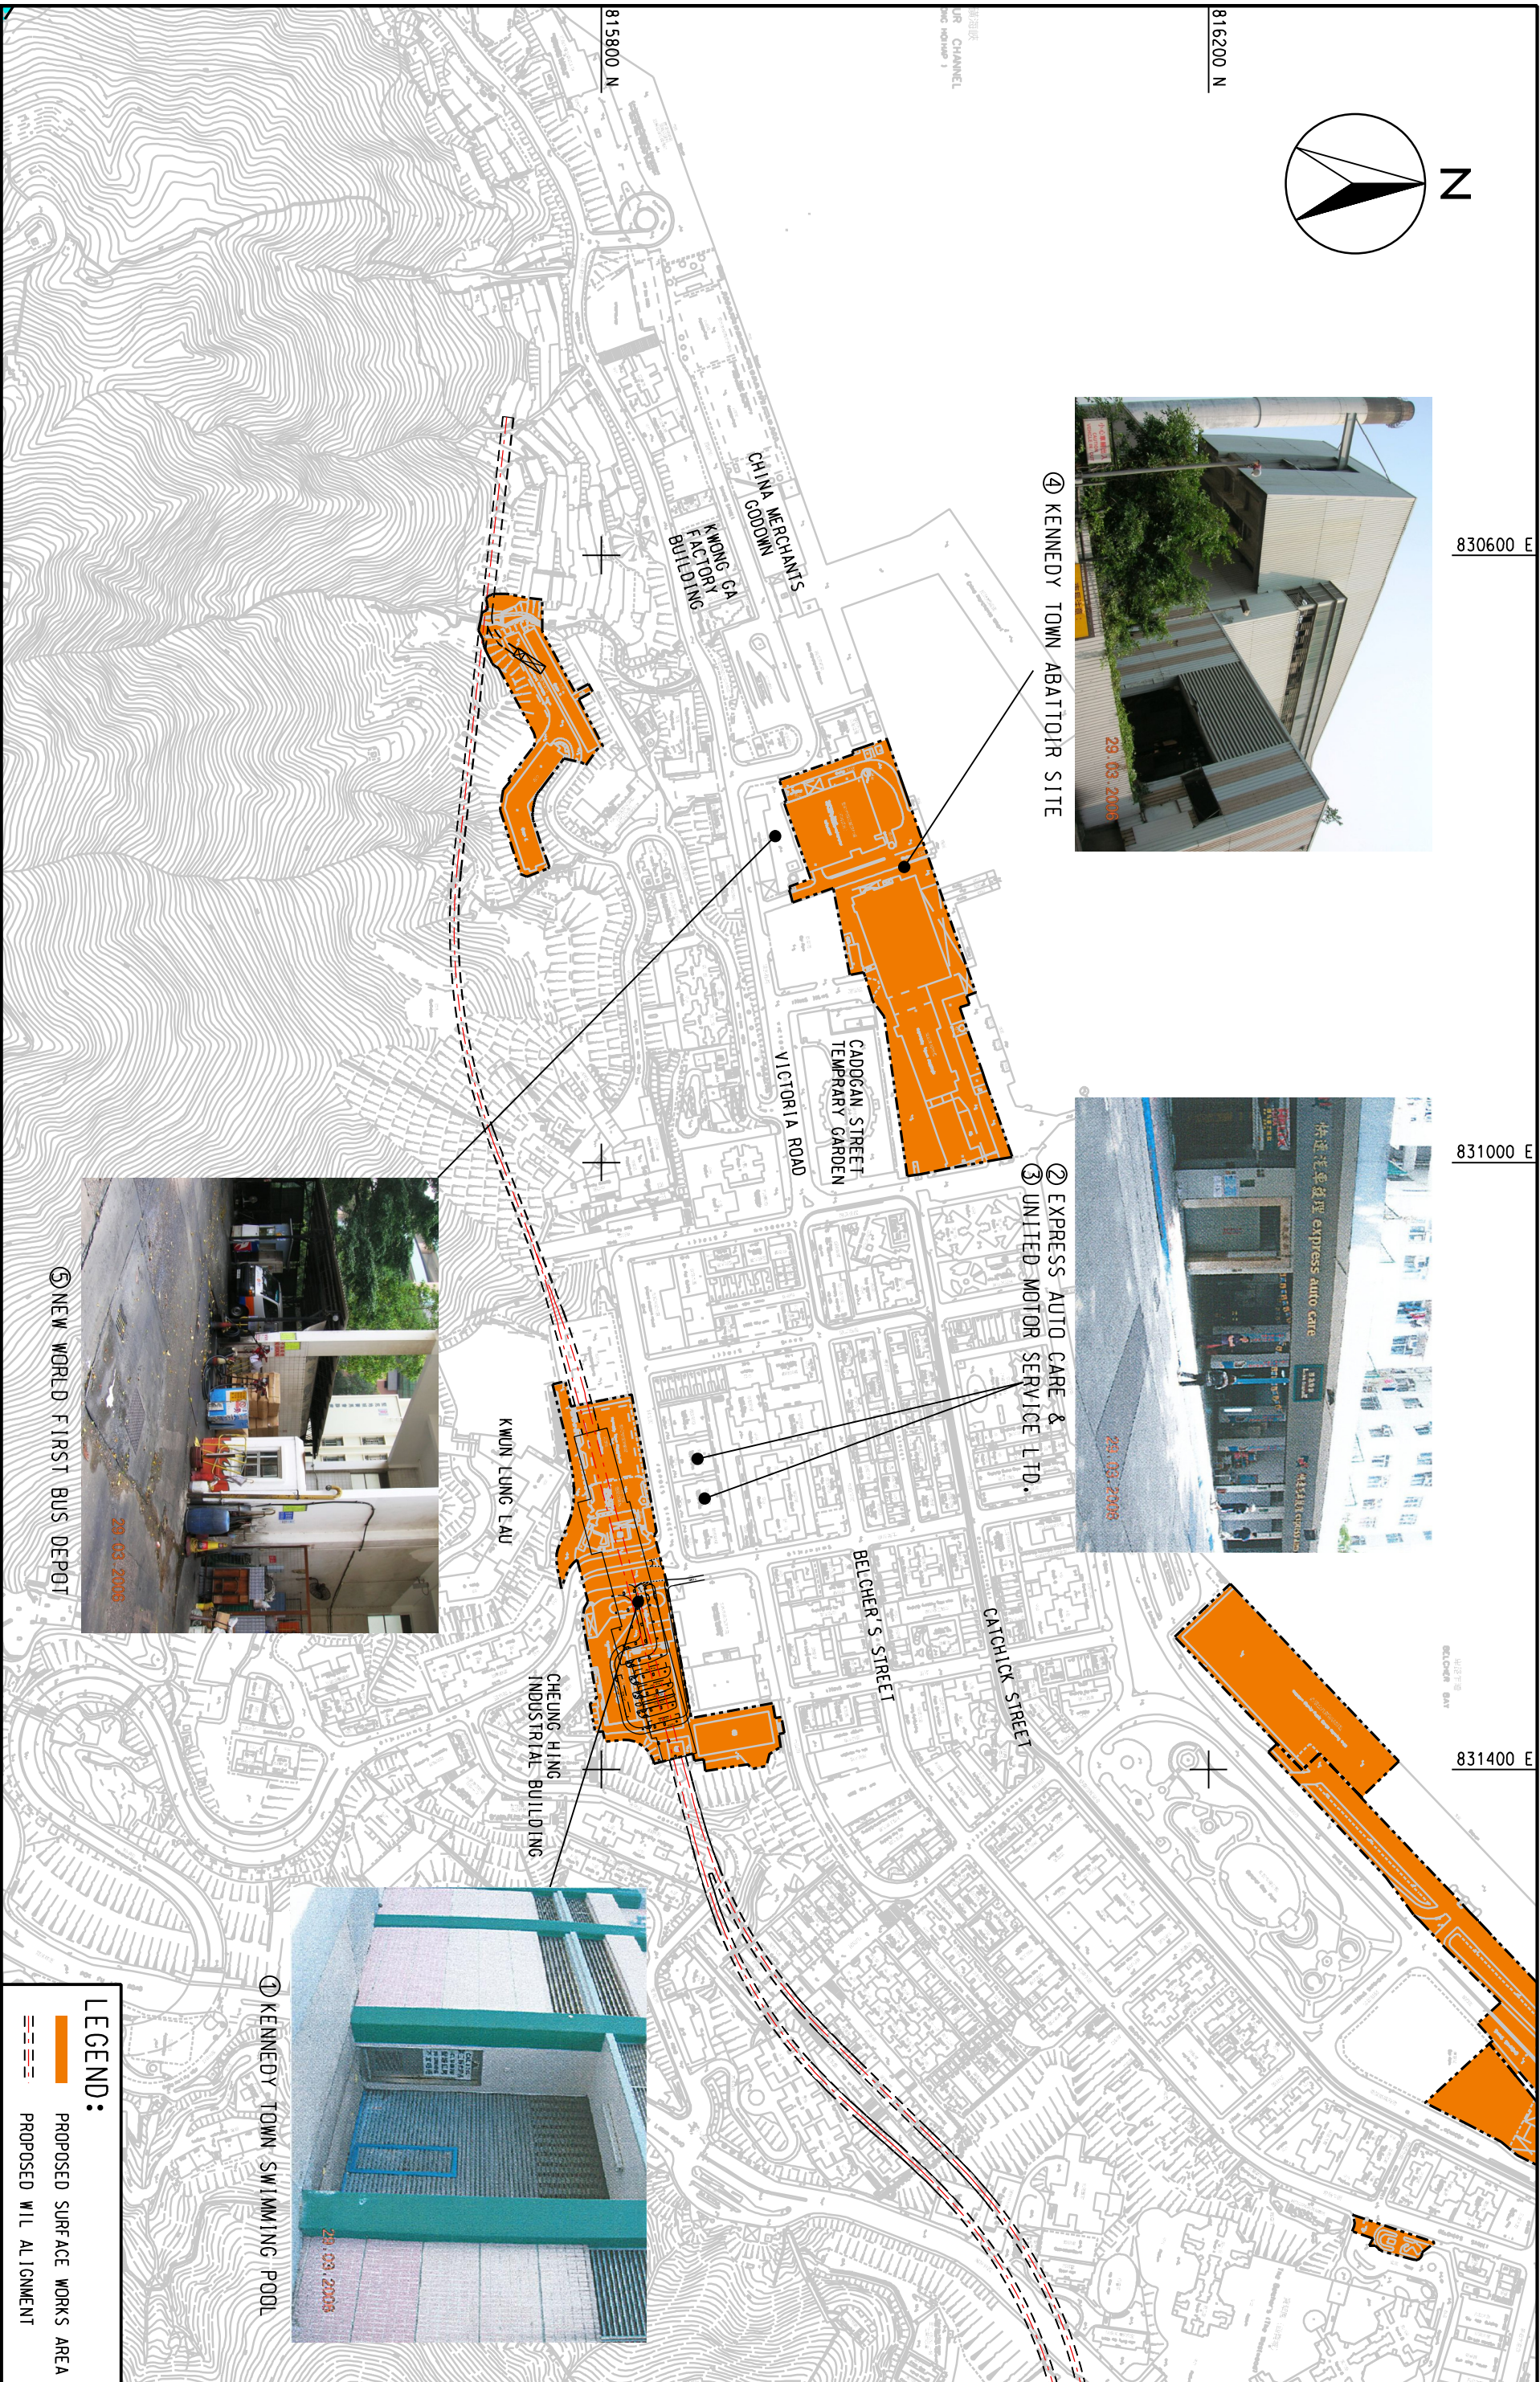

LEGEND:

	PROPOSED SURFACE WORKS AREA
	PROPOSED W/L ALIGNMENT

2008-3-5 9:40:43 XUCF

ENSR
MAUNSELL
ENSR Asia (HK) Ltd.

AECOM

WEST ISLAND LINE ENVIRONMENTAL IMPACT ASSESSMENT
LOCATIONS OF POTENTIAL CONTAMINATIVE LAND USES (KET SECTION)

SCALE	A3 1 : 4000	DATE	DEC. 2007
CHECK	CGL W	DRAWN	LC
JOB NO.	60017115	DRAWING NO.	FIG 8.2
REV	-		