

830100 E

830300 E



830500 E

815600 N

815400 N

**LEGEND:**

- STATION STRUCTURE
- - - UNDERGROUND STRUCTURE
- - - ABOVE GROUND WORKS SITE
- - - UNDERGROUND WORKS SITE
- SURFACE WORKS AREA
- REPRESENTATIVE AIR SENSITIVE RECEIVERS

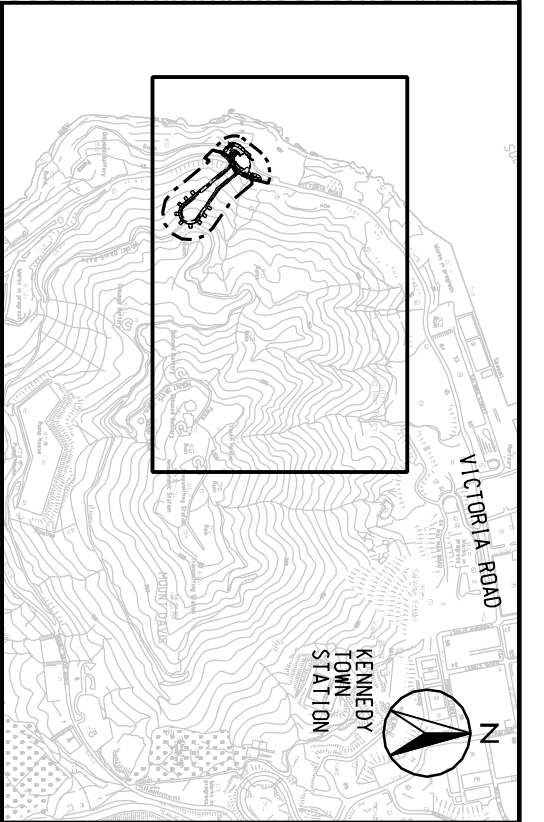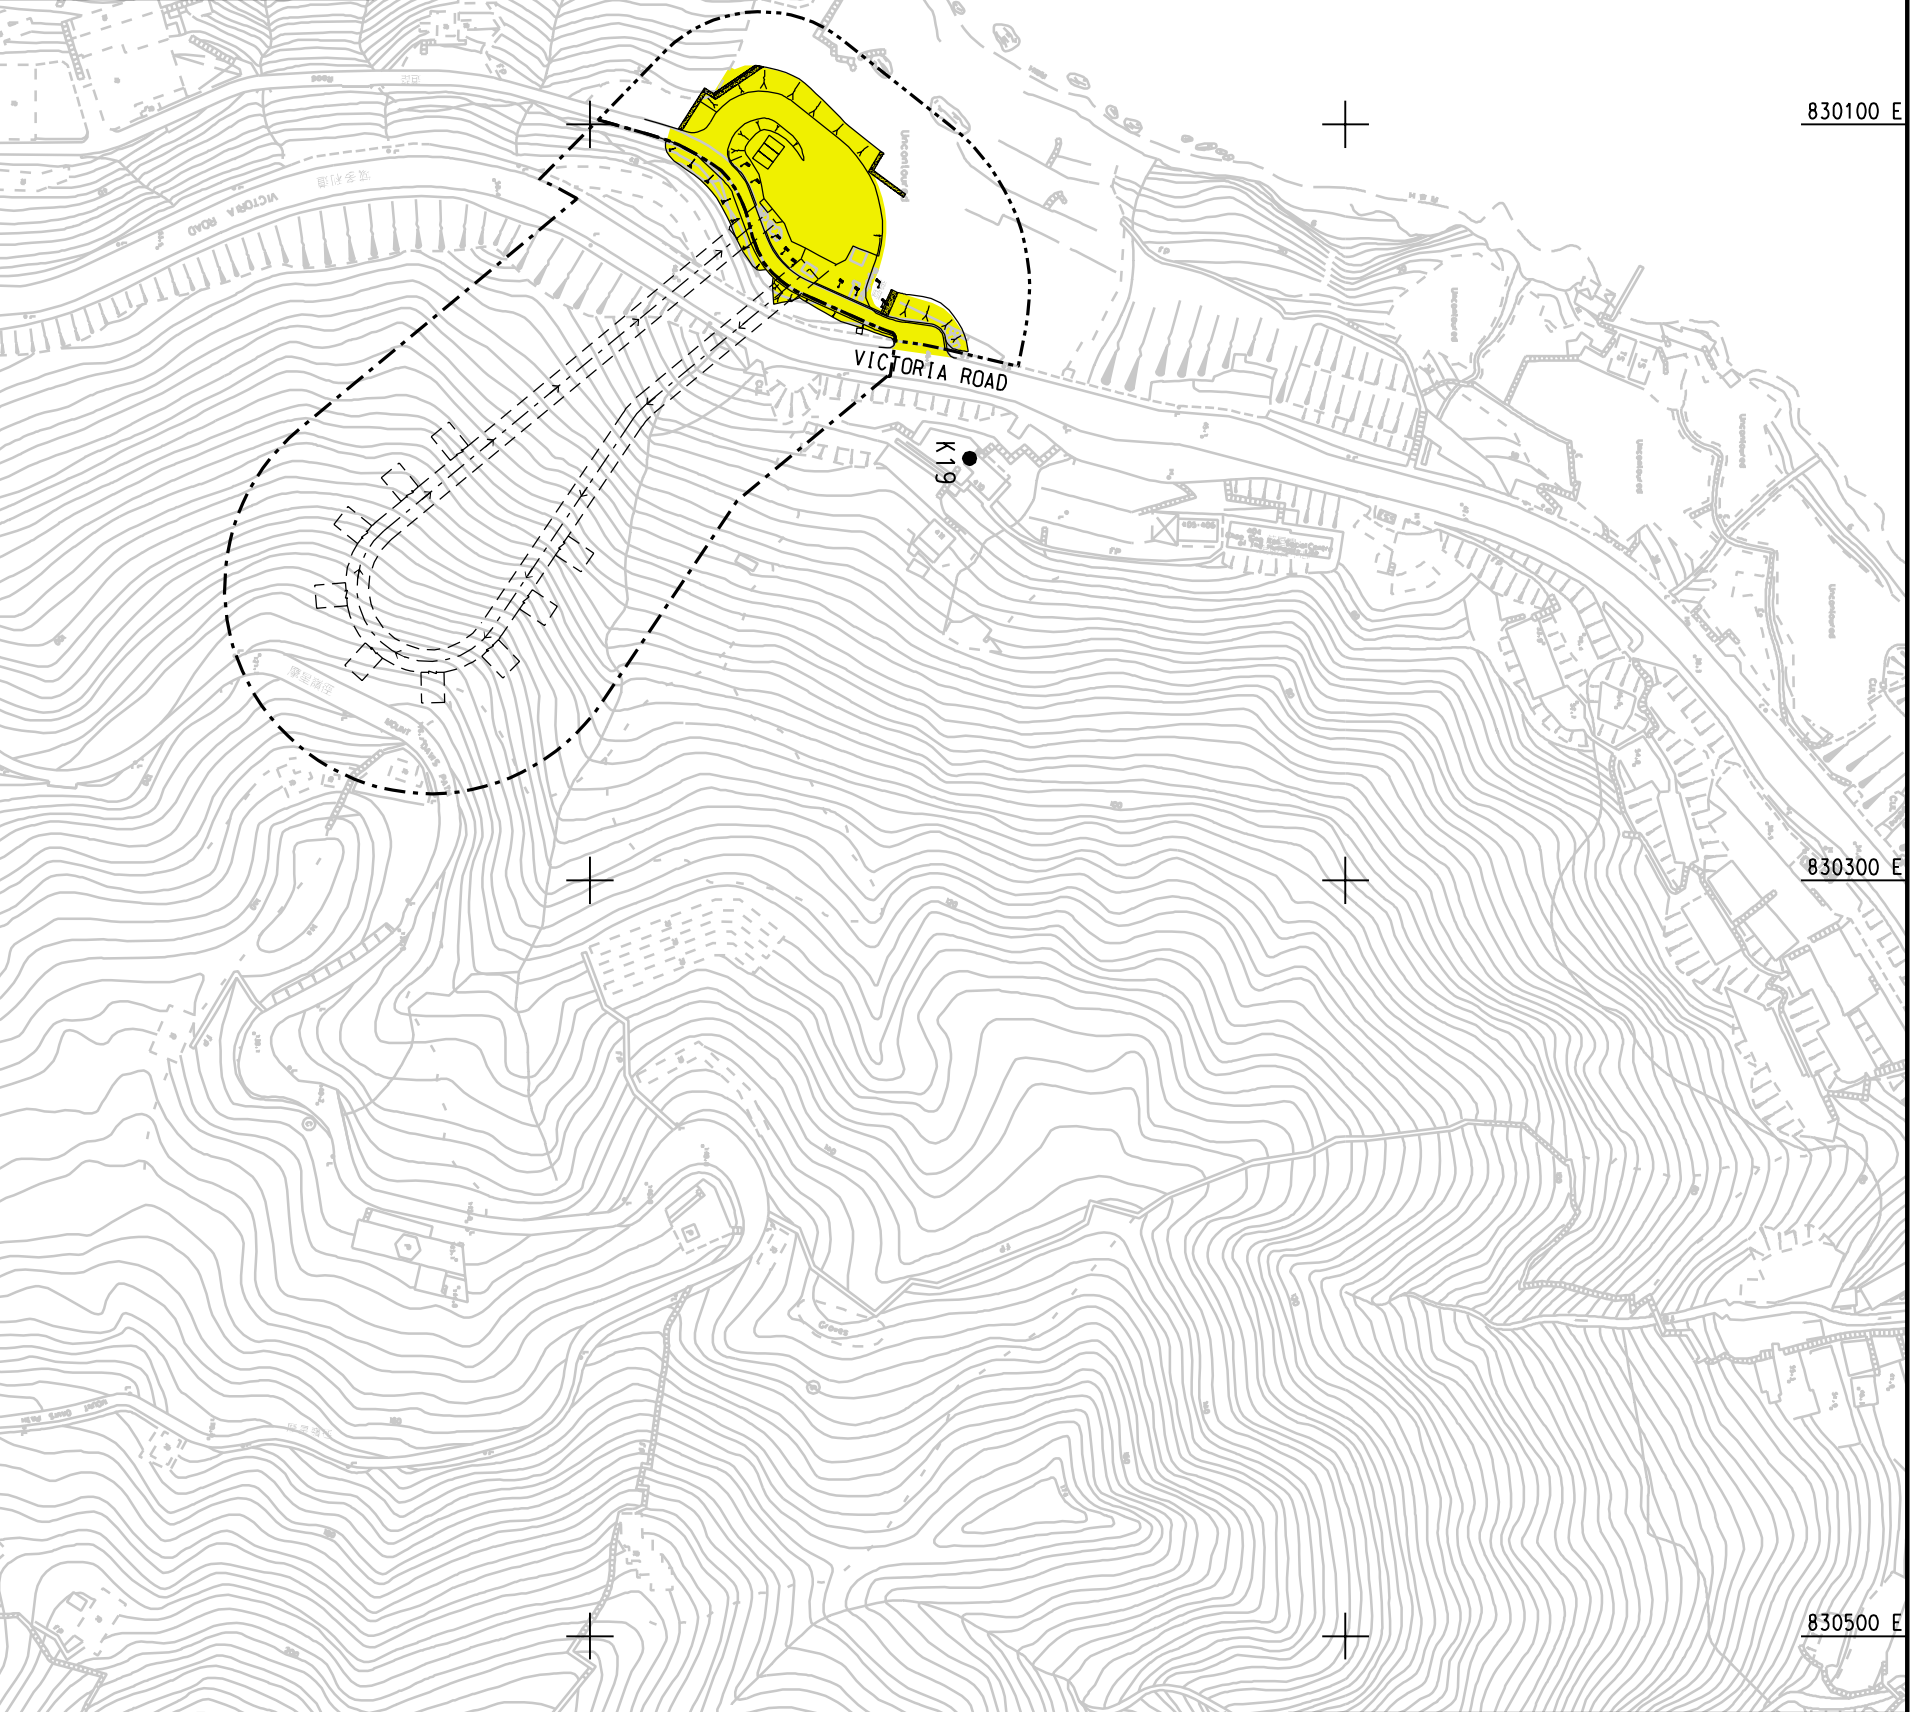

**KEY PLAN**  
A3 1:15000

ENSR  
**MAUNSELL**  
ENSR Asia (HK) Ltd.

AECOM

WEST ISLAND LINE ENVIRONMENTAL IMPACT ASSESSMENT

**LOCATIONS OF REPRESENTATIVE AIR SENSITIVE RECEIVERS – KENNEDY TOWN STATION**

(SHEET 2 OF 2)

SCALE	A3 1:2000	DATE	DEC. 2007
CHECK	-	DRAWN	HTY
JOB NO.	60017115	DRAWING NO.	FIG 11.1
		REV	-