
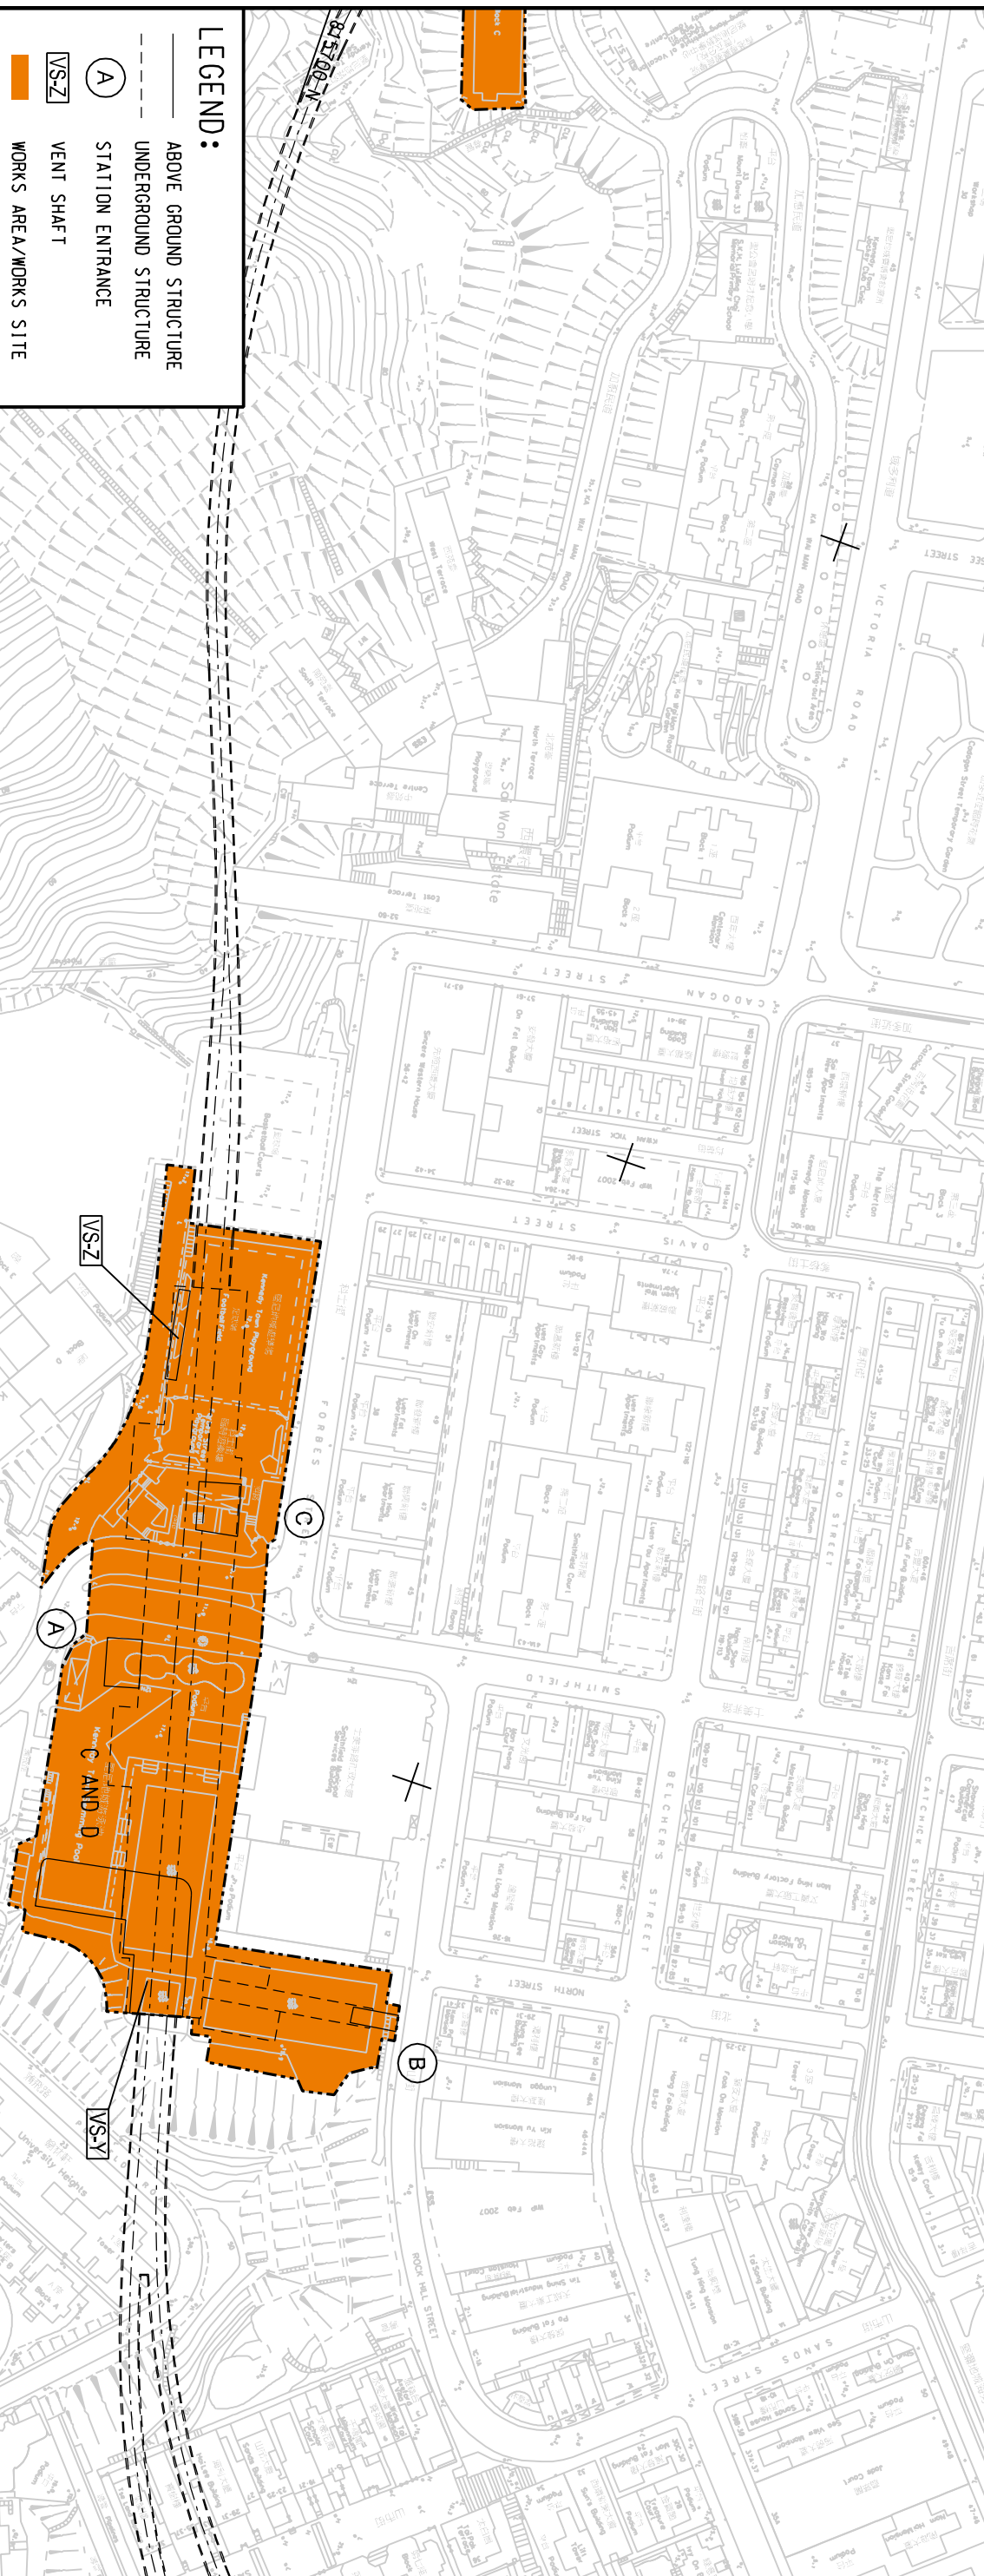


830900 E

831100 E

831300 E

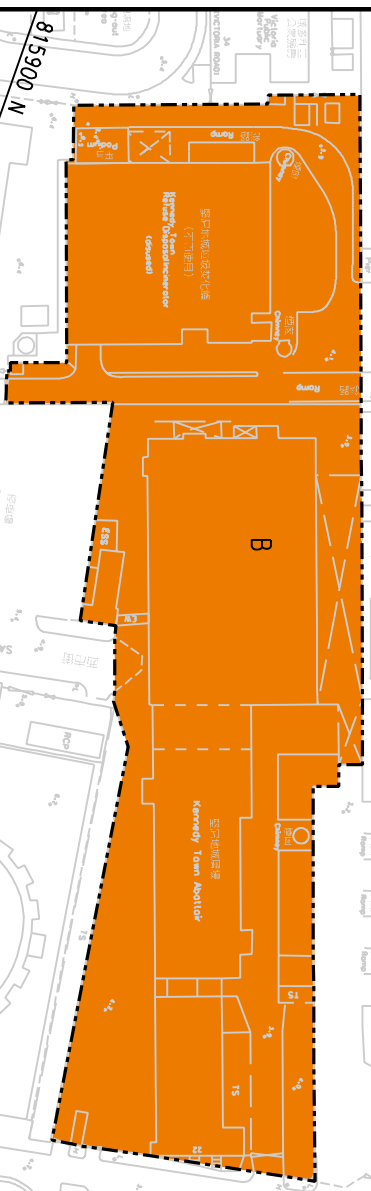

LEGEND:

- ABOVE GROUND STRUCTURE
- - - UNDERGROUND STRUCTURE
- (A) STATION ENTRANCE
- (VS-Z) VENT SHAFT
- WORKS AREA/WORKS SITE

ENSR
MAUNSELL
ENSR Asia (HK) Ltd.

AECOM

WEST ISLAND LINE ENVIRONMENTAL IMPACT ASSESSMENT
MAJOR GROUND LEVEL WORKS AREAS/ WORKS SITES

(SHEET 4 OF 7)

SCALE	A3 1:2000	DATE	DEC. 07
CHECK	FWYW	DRAWN	WDF
JOB NO.	60017115	DRAWING NO.	FIG 2.22
		REV	-