



ENSR  
MAUNSELL  
ENSR Asia (HK) Ltd.

AECOM

WEST ISLAND LINE ENVIRONMENTAL IMPACT ASSESSMENT  
SAI YING PUN STATION - VENT ADIT AT ENTRANCE C  
- GEOTECHNICAL PLAN AND SECTION

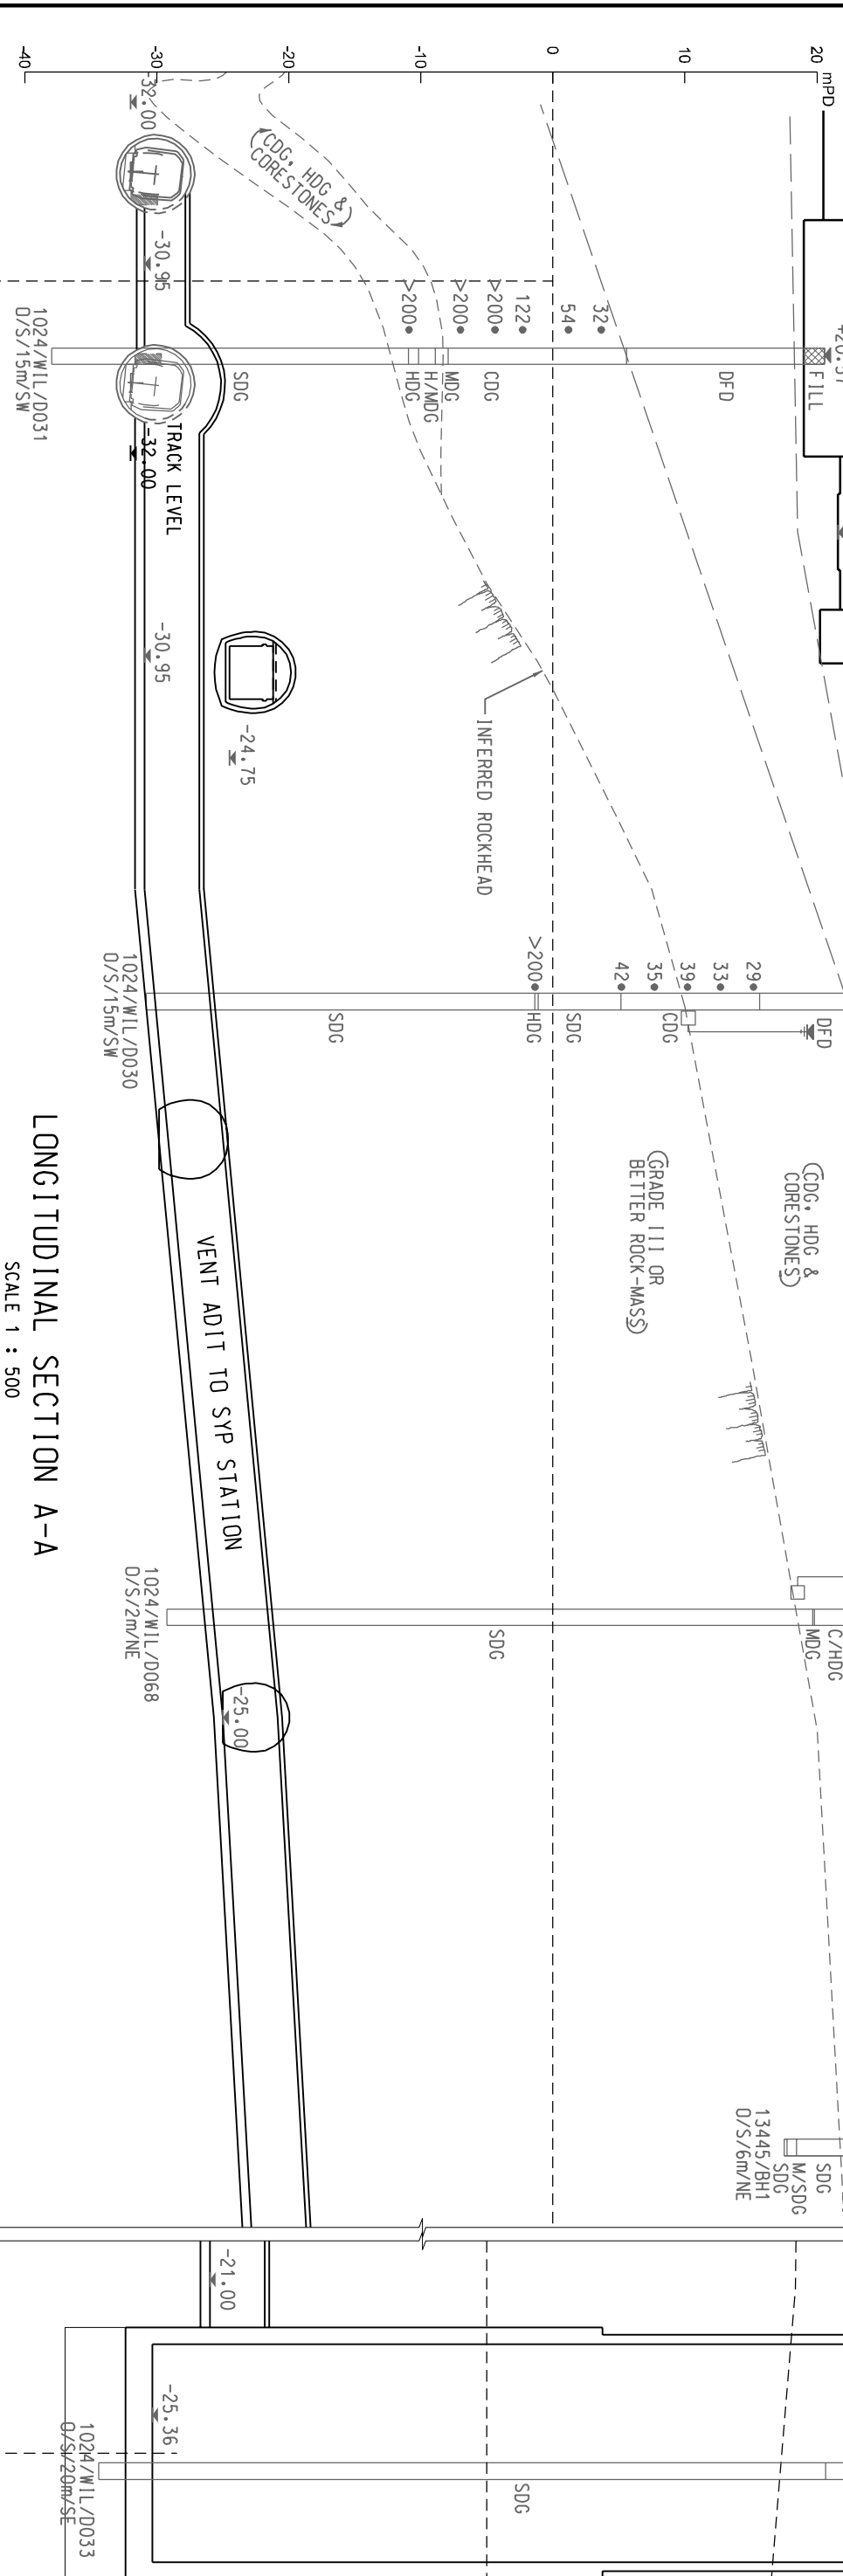

LONGITUDINAL SECTION A-A  
SCALE 1 : 500

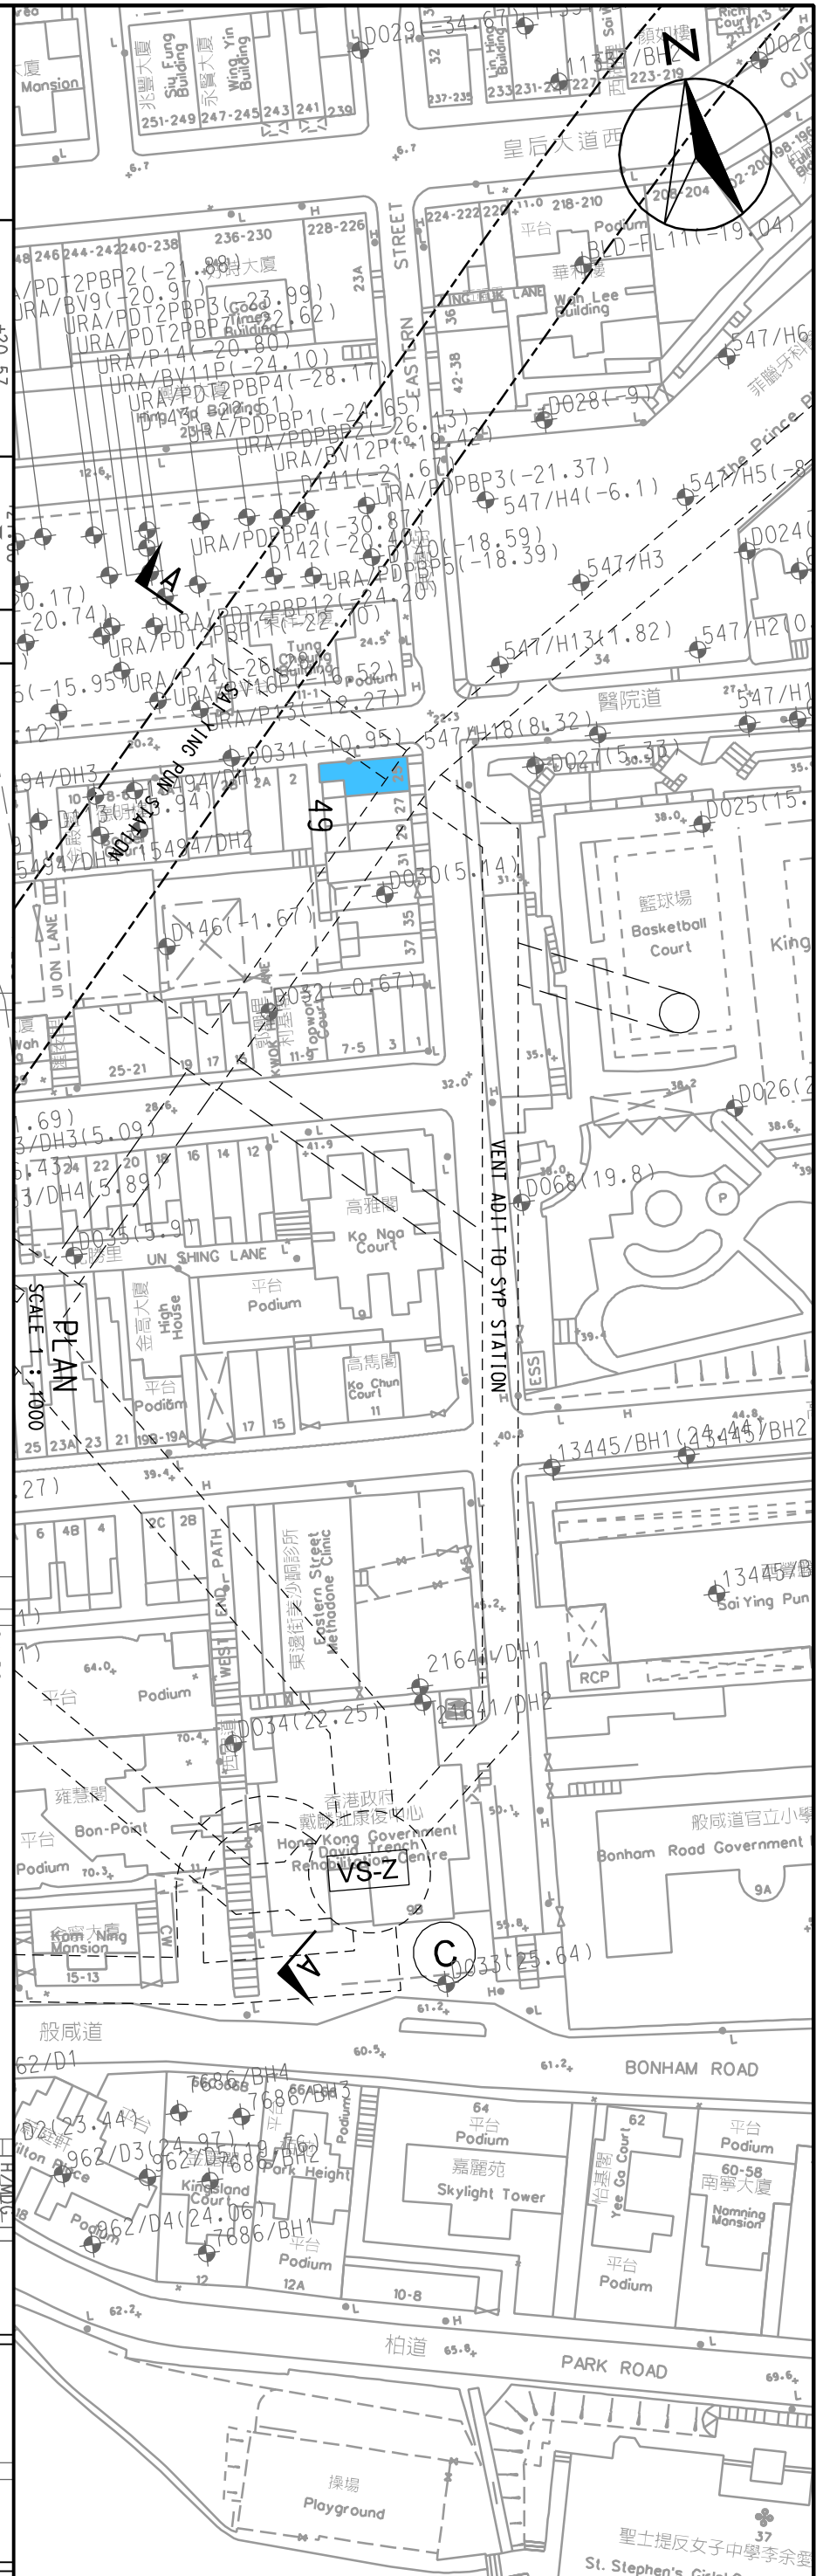

PLAN  
SCALE 1 : 1000

SCALE	A3 1 : 500	DATE	APR. 2008
CHECK	-	DRAWN	LDF
JOB NO.	60017115	DRAWING NO.	FIG 4.26
		REV	-