


**LANDSCAPE RESOURCE**

- LR1 FLATLAND INSTITUTIONAL /PUBLIC OPEN SPACE
- LR2 ROADSIDE PLANTING
- LR3 DISTURBED AREA WITH WILD GRASS/SMALL SHRUB
- LR4 MANMADE SLOPE VEGETATION & SLOPE IMPROVEMENT PLANTATION
- LR5 DENSE SEMI - NATURAL HILLSIDE VEGETATION
- LR6 WATER BODIES
- LR7 URBAN RESIDENTIAL OPEN SPACE
- LR8 MANMADE SHORELINE
- OLD & VALUABLE TREE (OVT)
- CHAMPION TREE

**LEGEND:**

- 100m BOUNDARY FOR LANDSCAPE IMPACT ASSESSMENT
- WORKS AREA/SURFACE CONSTRUCTION ACTIVITIES
- PROPOSED STATION & TUNNEL

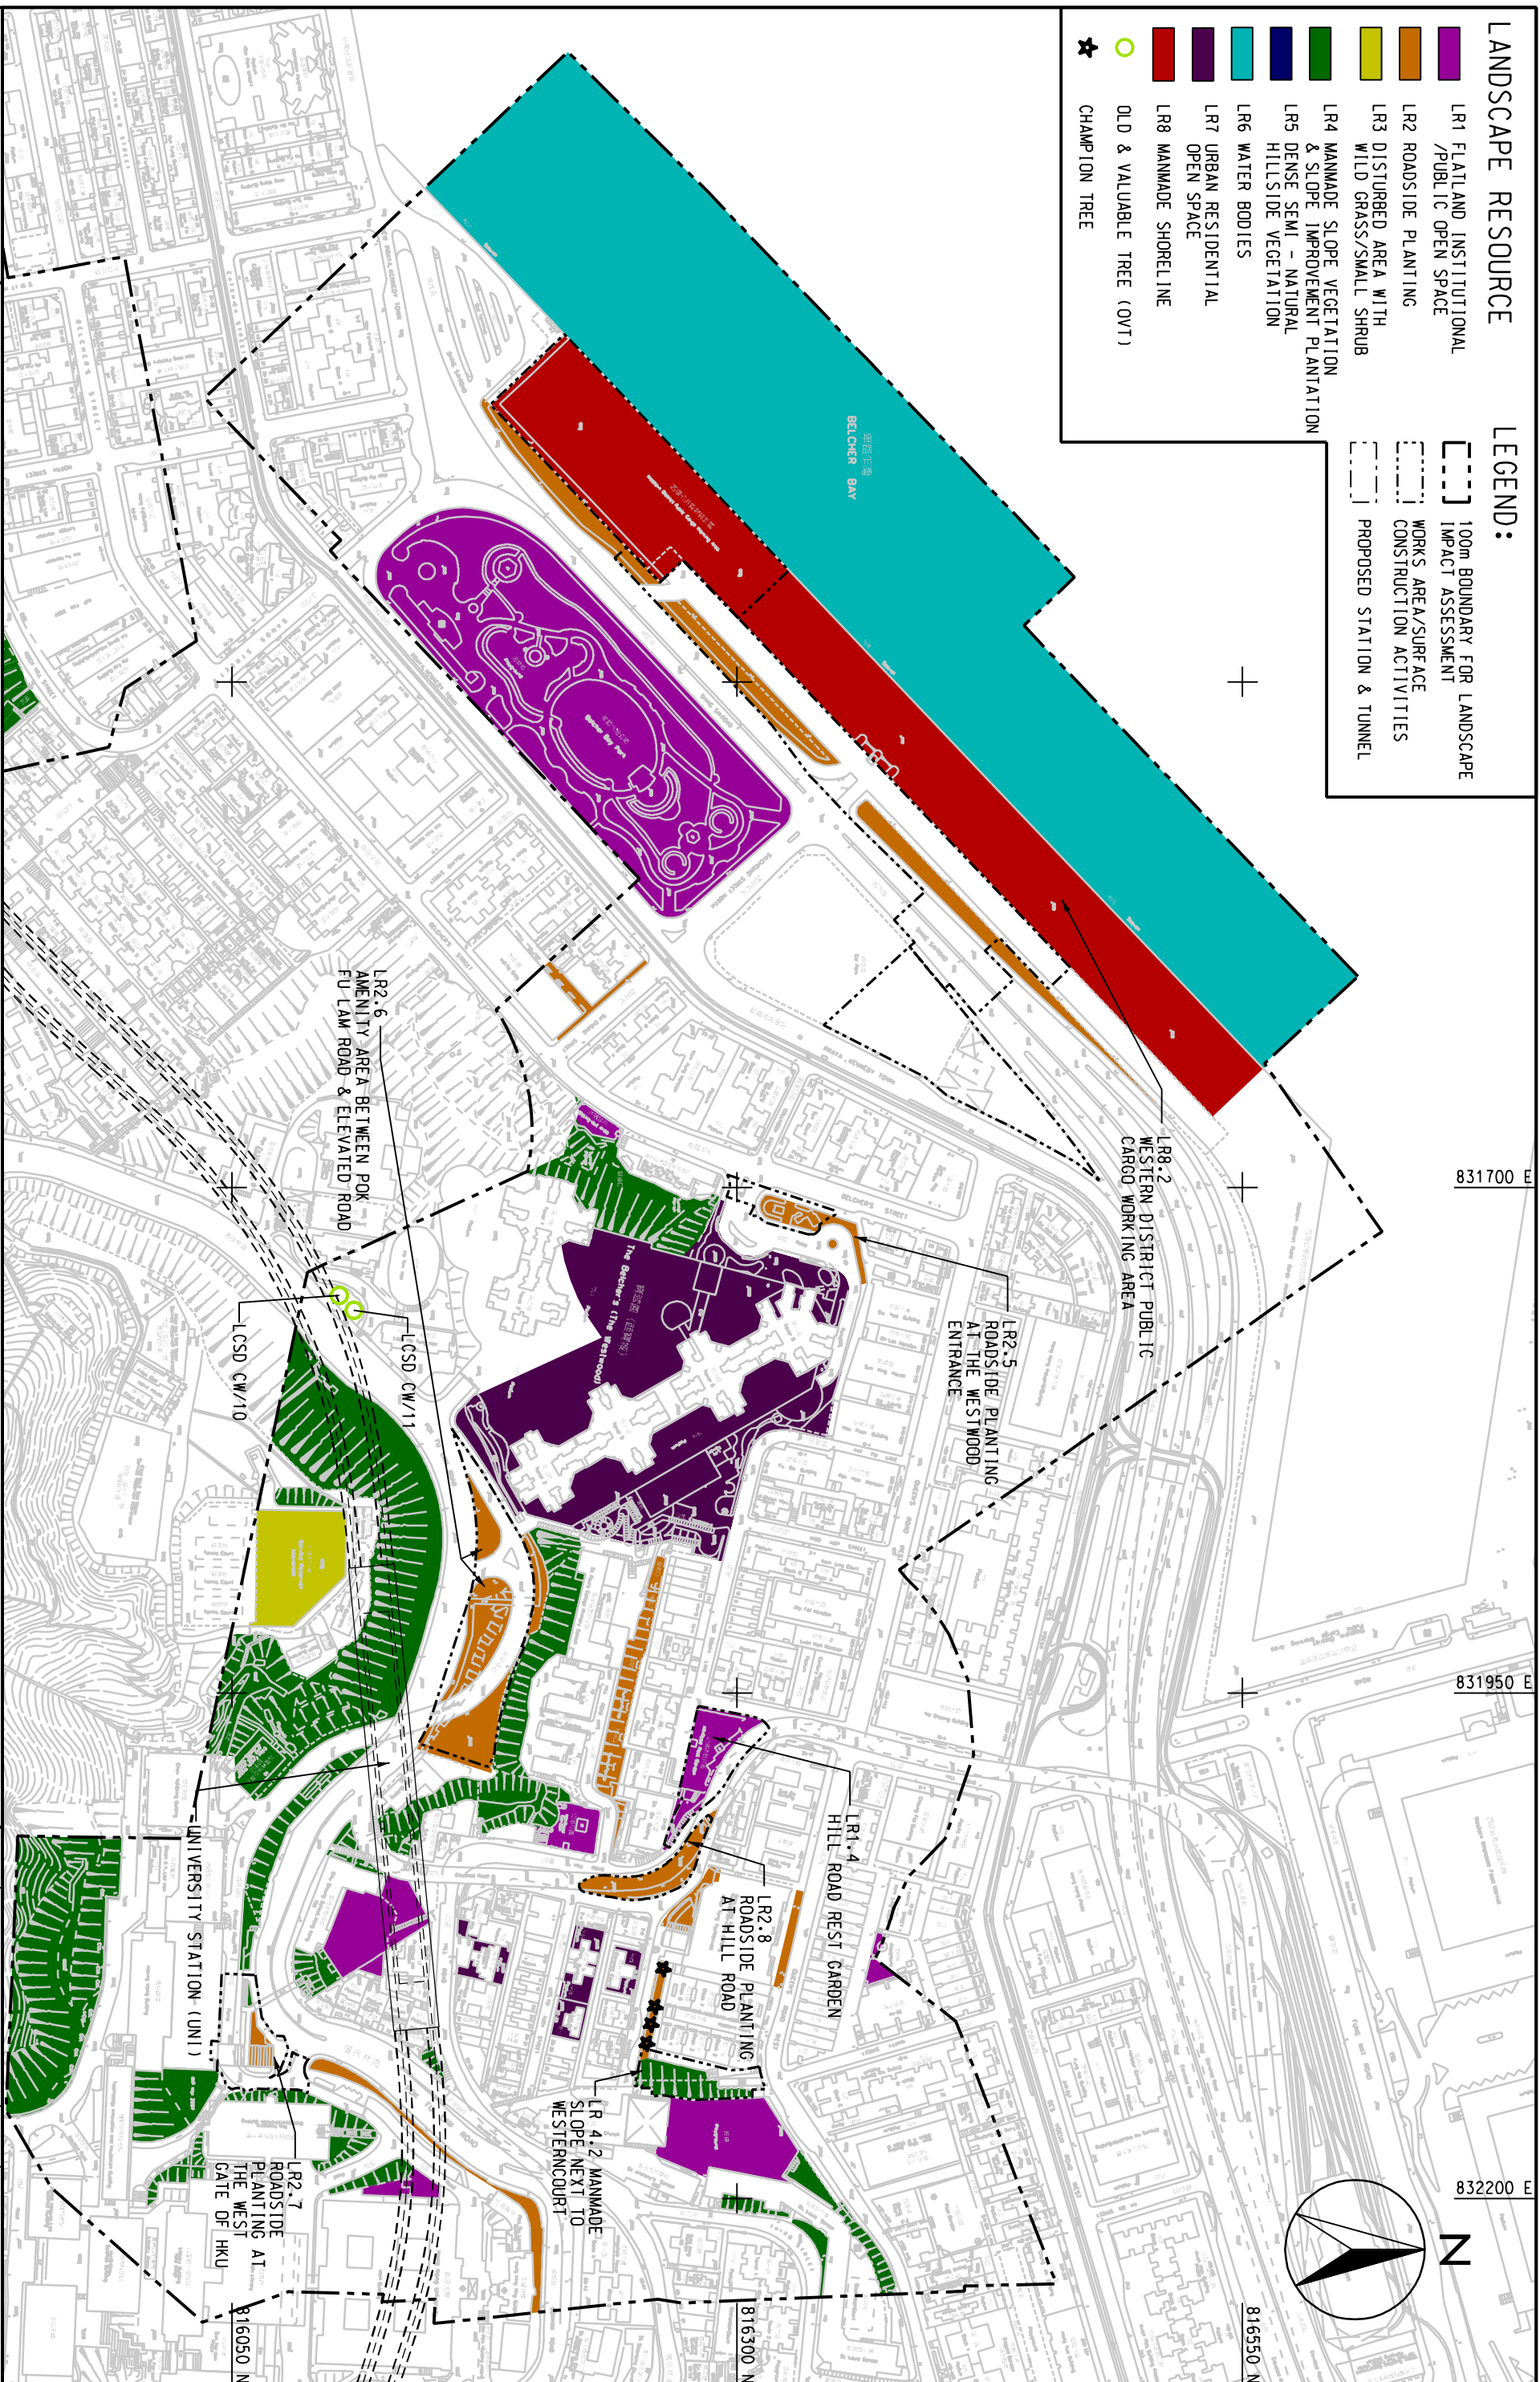

**LANDSCAPE RESOURCE - UNIVERSITY STATION**

WEST ISLAND LINE ENVIRONMENTAL IMPACT ASSESSMENT	
ENSR <b>MAUNSELL</b> ENSR Asia (HK) Ltd.	AECOM
SCALE	DATE
A3 1:3000	DEC. 2007
CHECK	DRAWN
KNKY	WDF
JOB NO.	DRAWING NO.
60017115	FIG 5.2.2
REV	DATE
A	A