

830500 E


830700 E

830900 E

831100 E

816000 N

815800 N

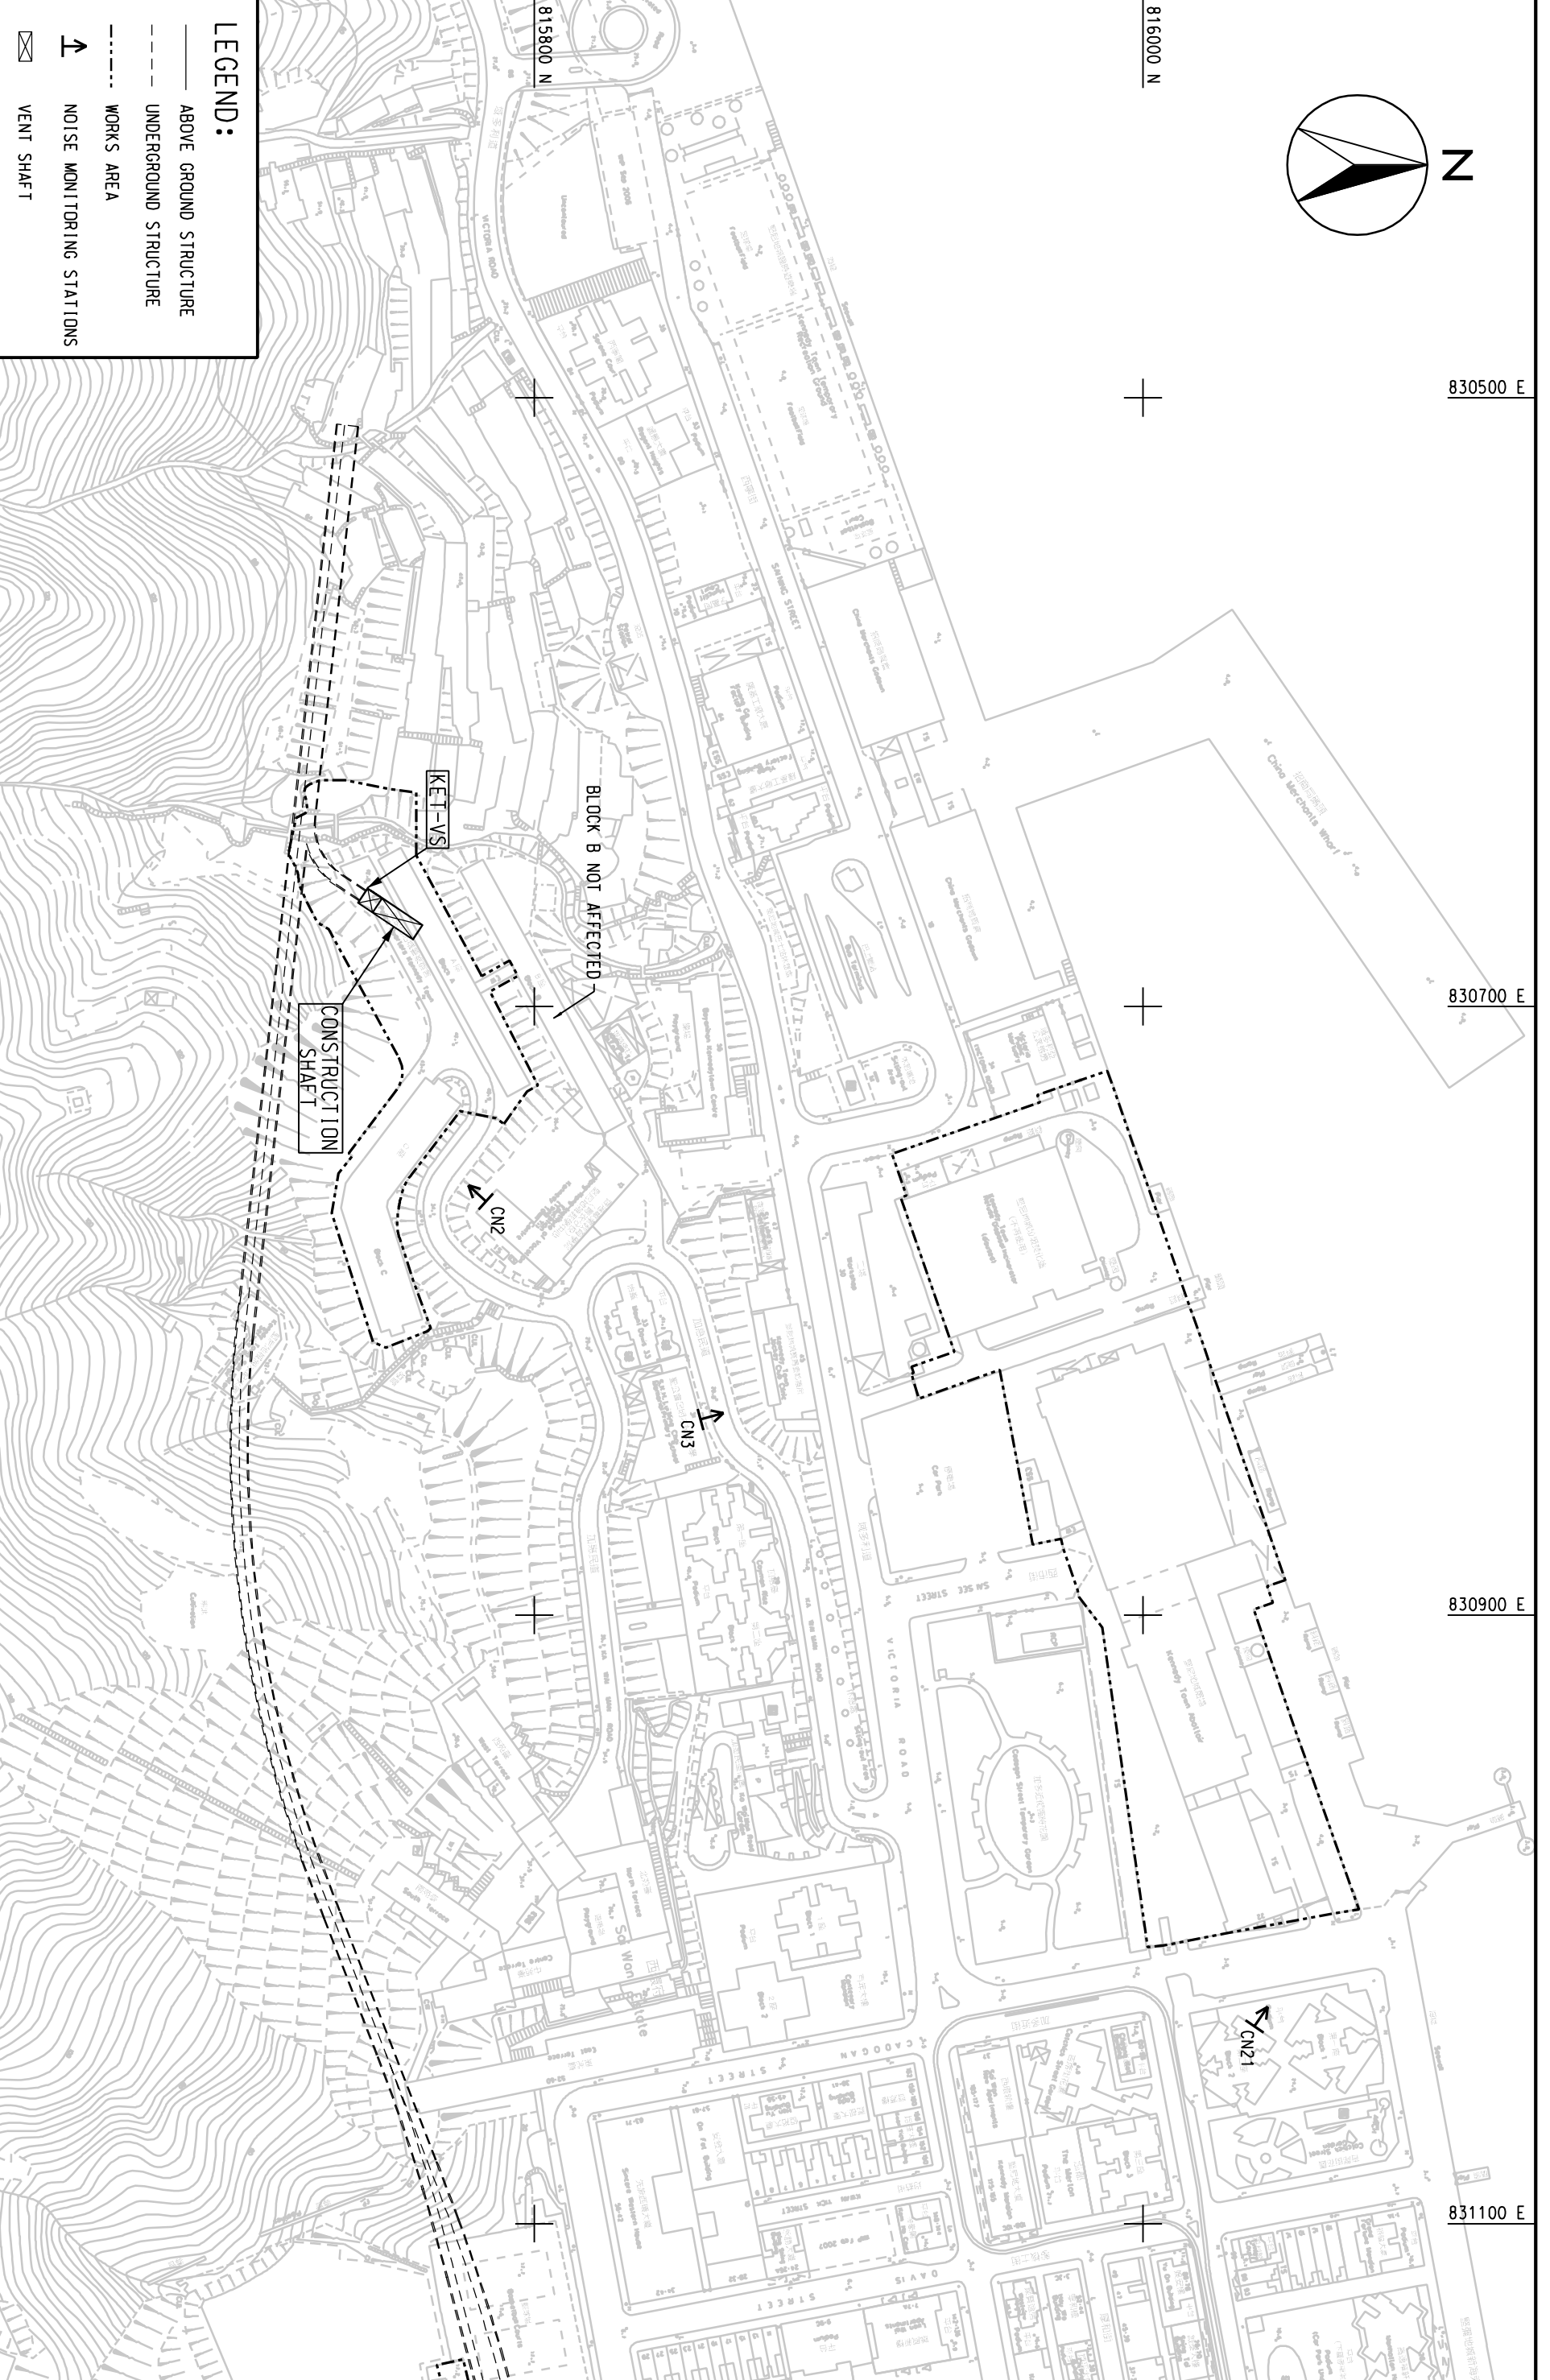

**LEGEND:**

- ABOVE GROUND STRUCTURE
- - - UNDERGROUND STRUCTURE
- - - WORKS AREA
- ↙ NOISE MONITORING STATIONS
- ☒ VENT SHAFT

ENSR  
**MAUNSELL**  
 ENSR Asia (HK) Ltd.

AECOM

WEST ISLAND LINE ENVIRONMENTAL IMPACT ASSESSMENT

**LOCATIONS OF NOISE MONITORING STATIONS (CONSTRUCTION PHASE)**

SCALE	A3 1:2000	DATE	DEC. 2007
CHECK	-	DRAWN	LC
JOB NO.	60017115	DRAWING NO.	FIG 2.2
		REV	-