



GENERAL NOTES:

1. ALL DIMENSIONS ARE IN MILLIMETERS UNLESS OTHERWISE STATED.
2. ALL LEVELS ARE IN METERS AND REFER TO PRINCIPAL DATUM.

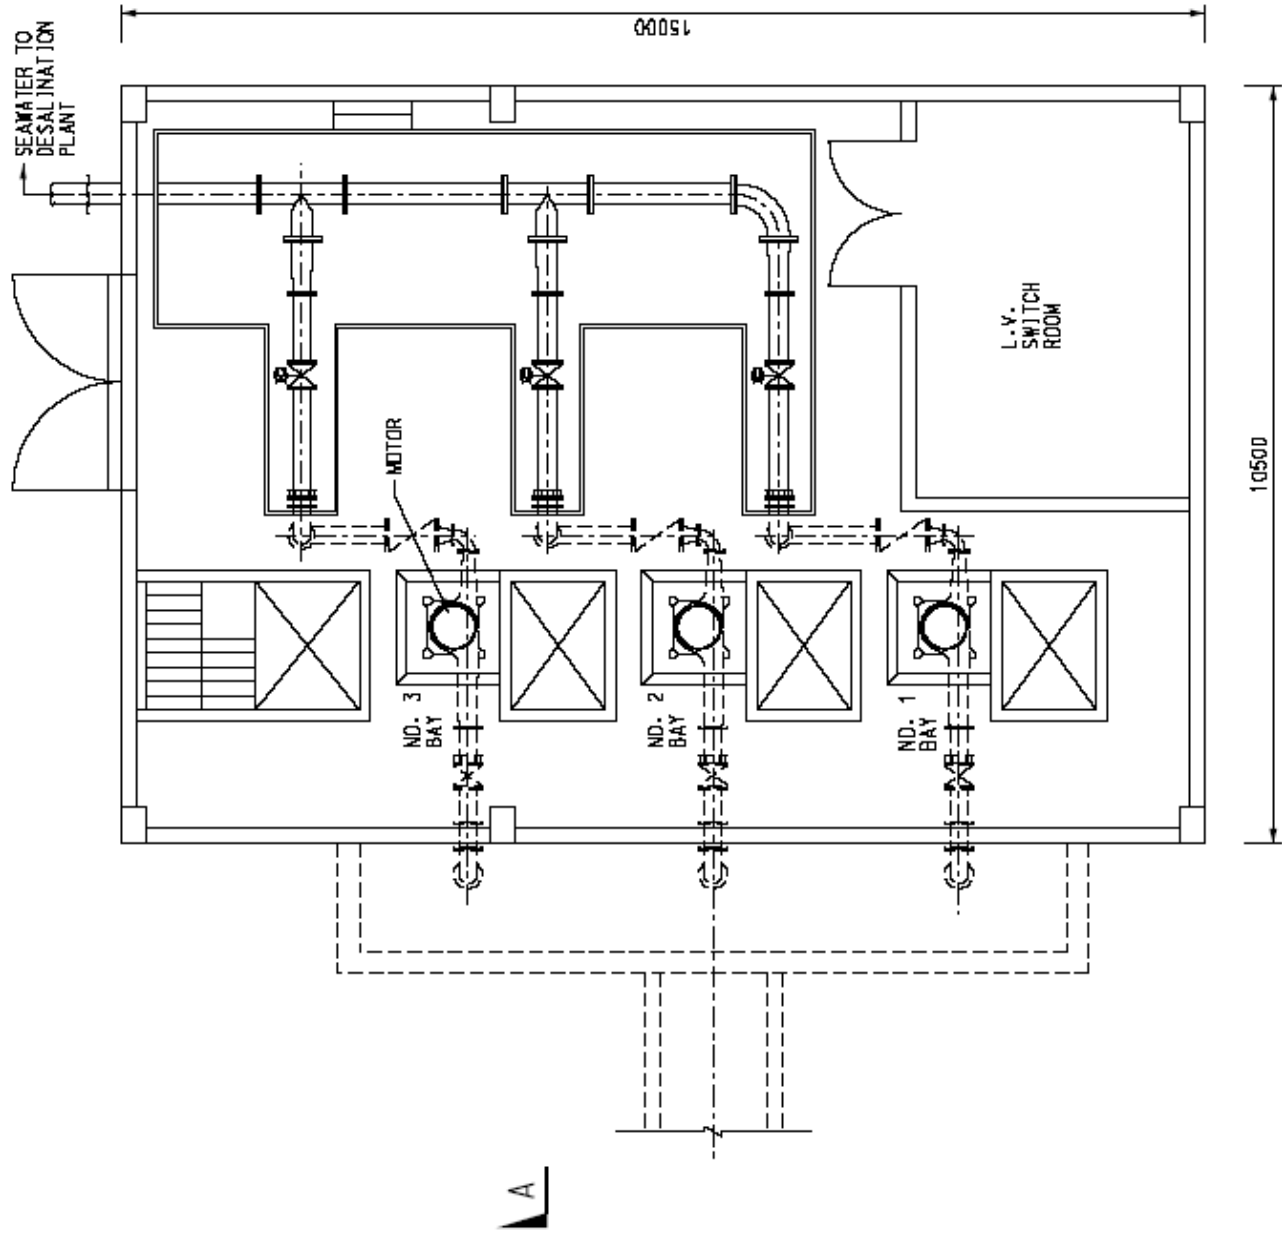

PLAN

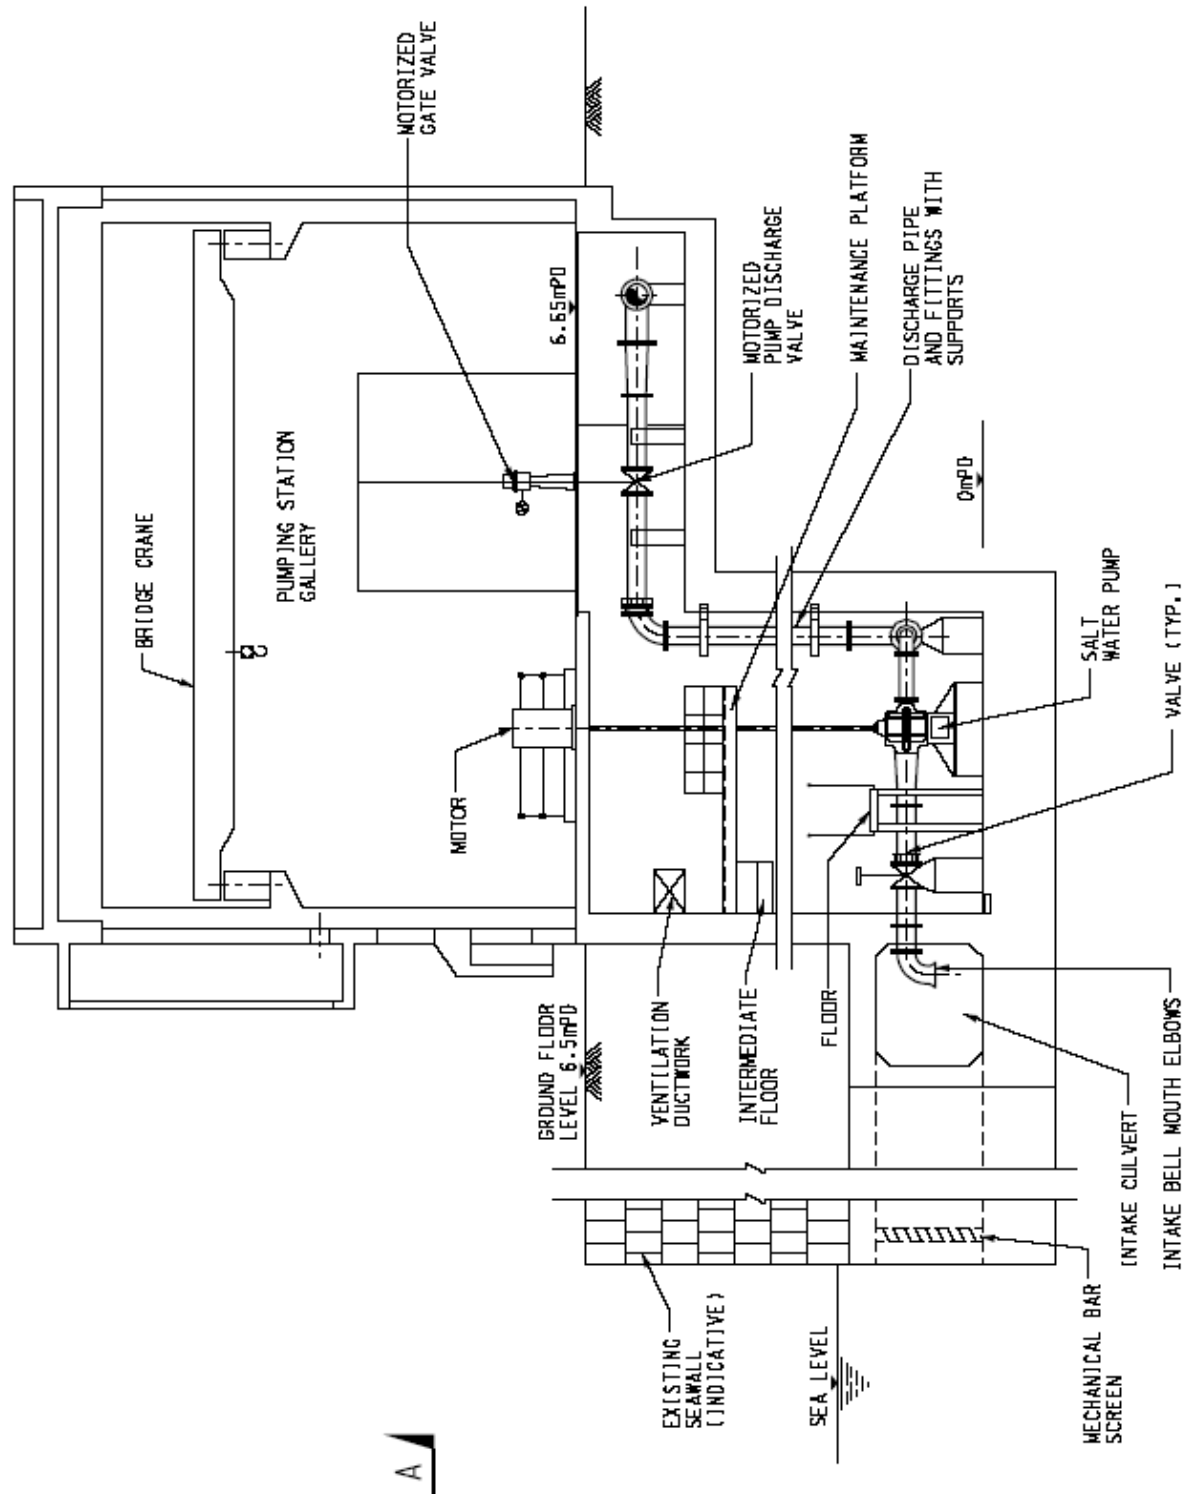

SECTION A-A

AGREEMENT NO. CE 28/2003 (EP)
 SLUDGE TREATMENT FACILITIES - FEASIBILITY STUDY

PLAN AND SECTION FOR PROPOSED SEAWATER PUMPING STATION

SCALE	N.T.S.	DATE	JUL. 2008
CHECK	TCYC	DRAWN	ALFA
JOB NO.	60039510	DRAWING NO.	FIGURE 10.3A
		REV	-

MAUNSELL | AECOM
 Metcalf & Eddy Ltd.