

SECTION OF NULLAH WHERE WATER IS ALWAYS PRESENT

LEGEND

- ① DELIVERY BAY
- ② INCINERATORS AND AIR CONTROL EQUIPMENT
- ③ FUEL GAS RESIDUE SILOS, ASH SILOS & LOADING AREA
- ④ CHEMICAL / FUEL STORAGE AND FEEDING
- ⑤ STACK
- ⑥ ADMINISTRATION BUILDING & LABORATORY
- ⑦ MAINTENANCE WORKSHOP
- ⑧ UTILITY YARD
- ⑨ DESALINATION PLANT, SEAWATER PUMPING STATION & STORAGE TANK
- ⑩ SEWAGE TREATMENT WORKS

— EXISTING WENT LANDFILL CONSULTATION ZONE BOUNDARY


— EXISTING WENT LANDFILL WASTE BOUNDARY

— INDICATIVE WENT LANDFILL EXTENSION CONSULTATION ZONE BOUNDARY

— INDICATIVE WENT LANDFILL EXTENSION PROJECT BOUNDARY

--- LFG CUT-OFF TRENCH BARRIER TO BE BUILT BY STF PROJECT

--- INDICATIVE LOCATION / ALIGNMENT OF THE LFG CUT-OFF TRENCH BARRIER TO BE BUILT BY WENT EXTENSION PROJECT

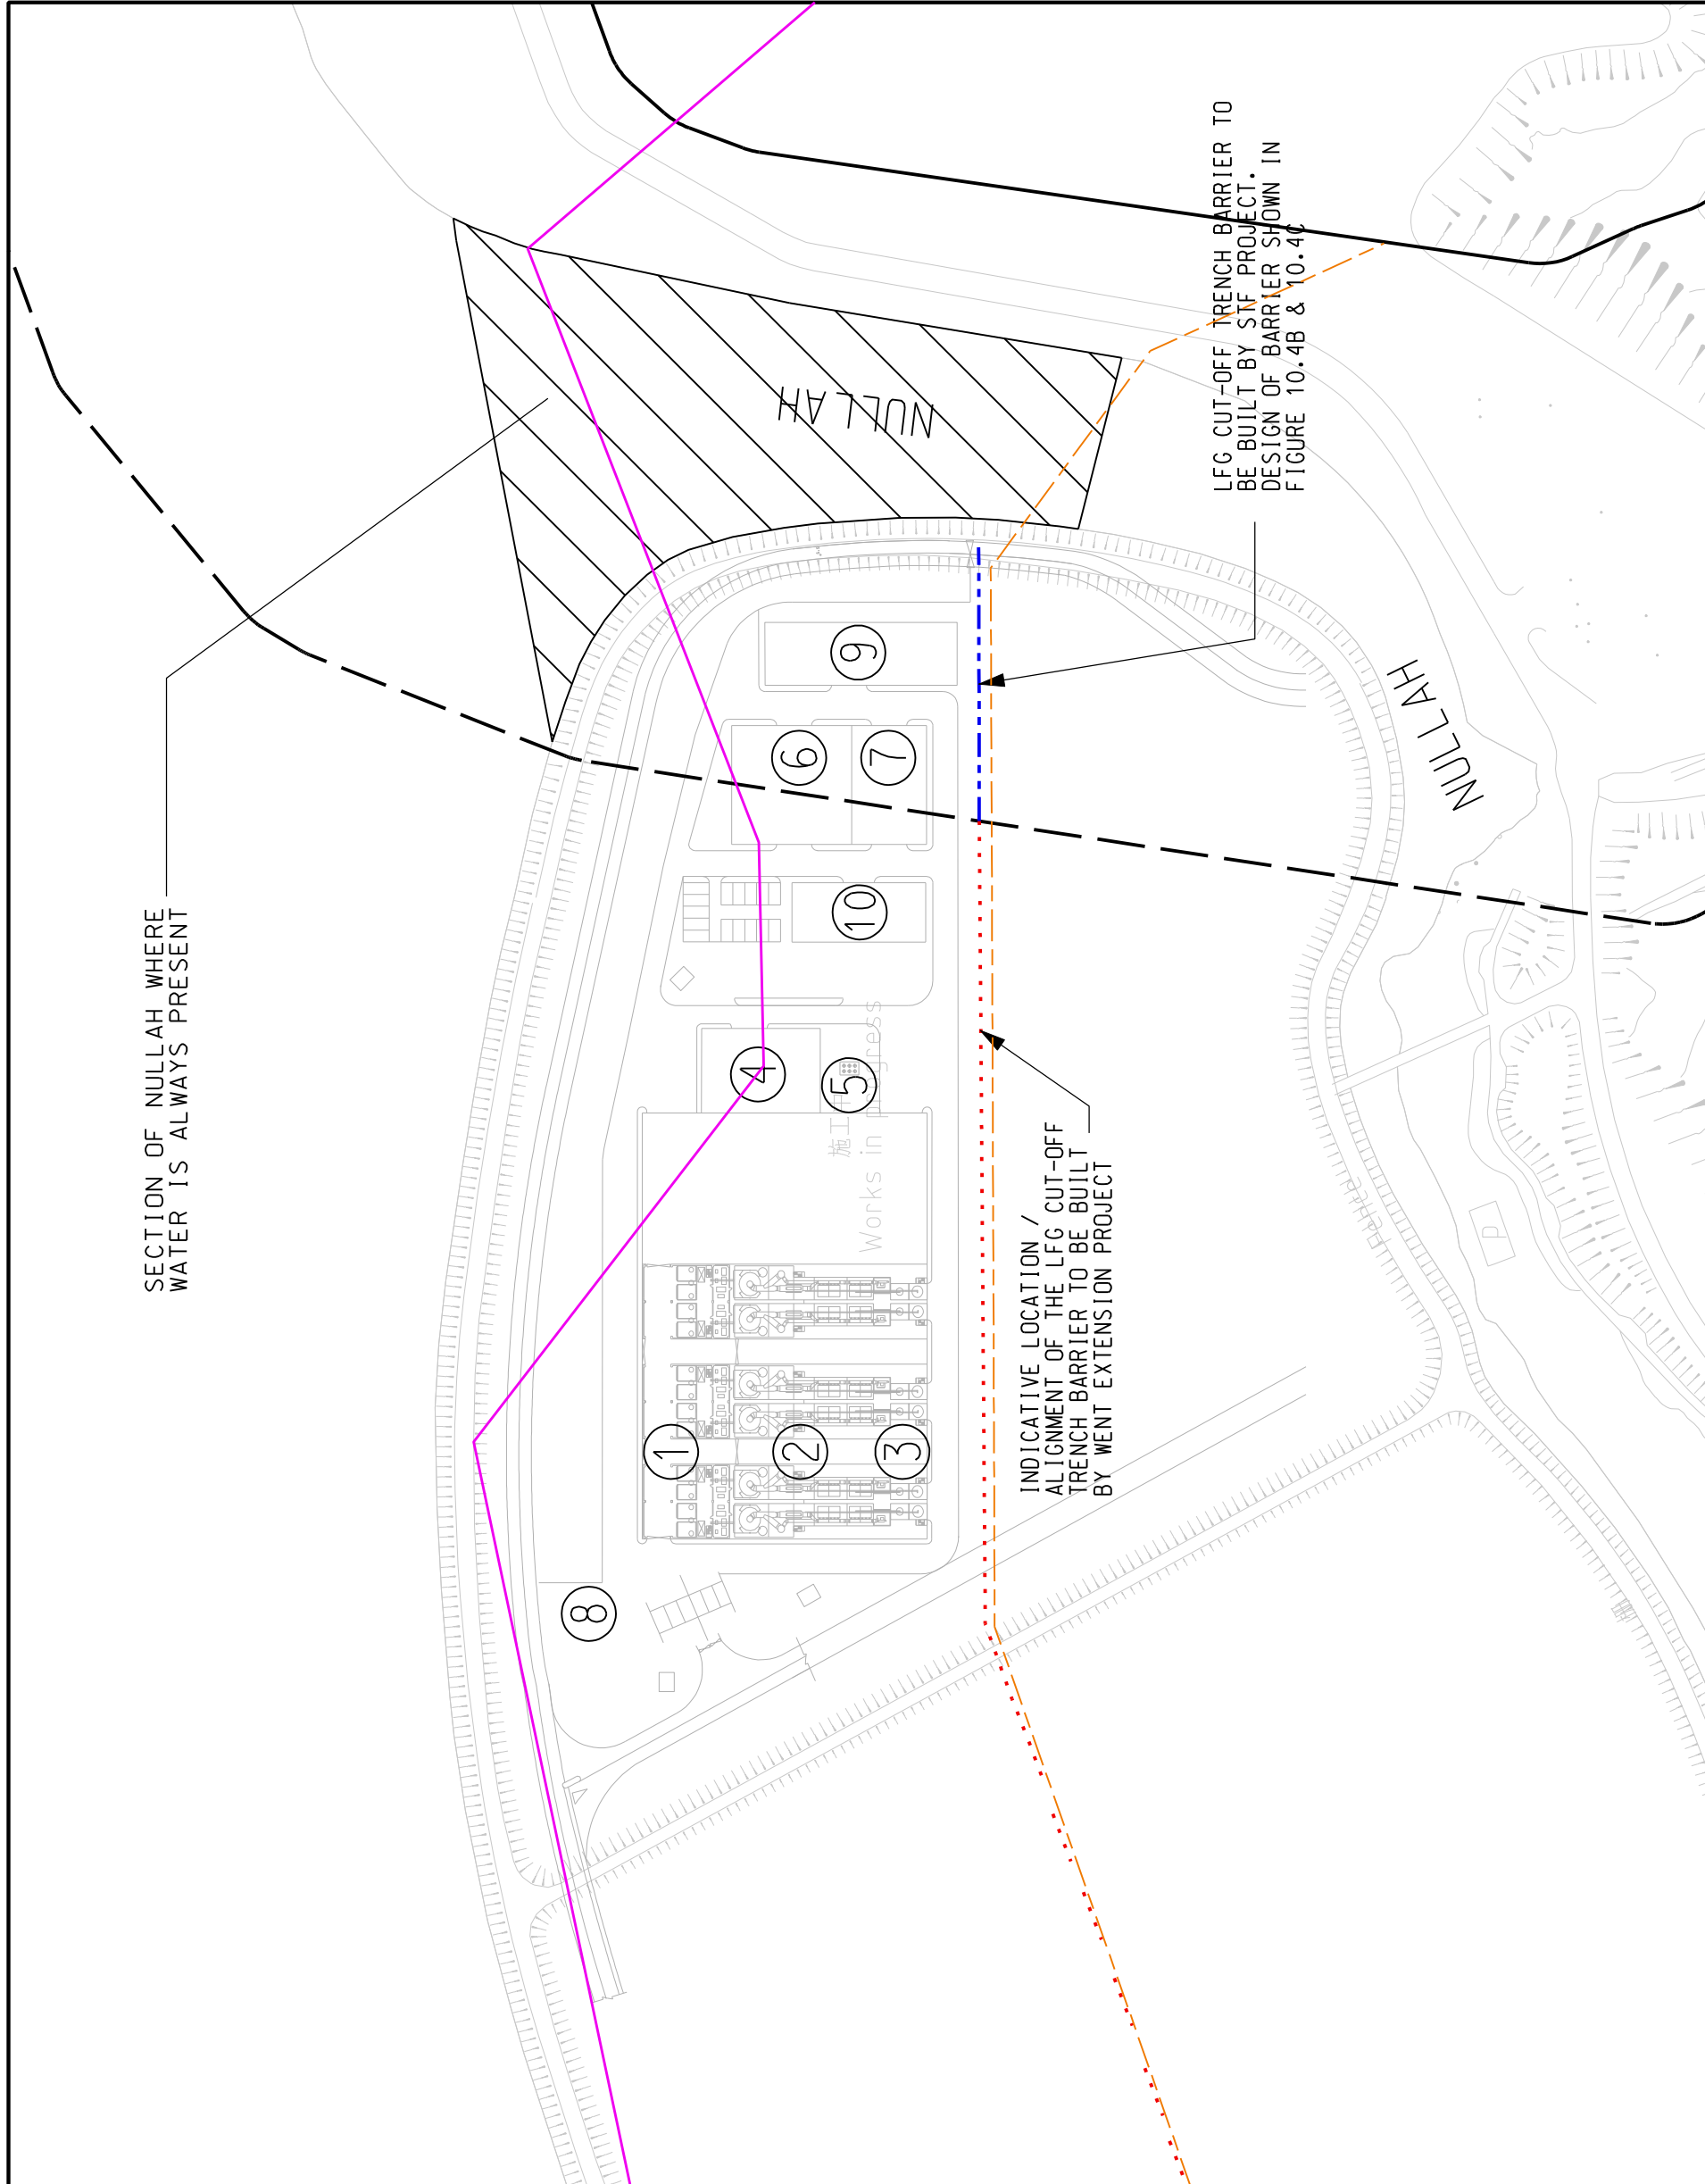

INDICATIVE LOCATION / ALIGNMENT OF THE LFG CUT-OFF TRENCH BARRIER TO BE BUILT BY WENT EXTENSION PROJECT

LFG CUT-OFF TRENCH BARRIER TO BE BUILT BY STF PROJECT. DESIGN OF BARRIER SHOWN IN FIGURE 10.4B & 10.4C

DATE: \$DATES

MAUNSELL | **AECOM**
Metcalfe & Eddy Ltd.

AGREEMENT NO. CE 28/2003 (EP)
SLUDGE TREATMENT FACILITIES - FEASIBILITY STUDY

PROPOSED LOCATIONS OF LANDFILL GAS (LFG) CUT-OFF TRENCH BARRIERS

SCALE
CHECK
JOB NO.

1:2700
TCYC
60039510

DATE
DRAWN
DRAWING NO.
AUG. 2008
ALFA

REV
FIGURE 10.5
-