


810300 E

810500 E

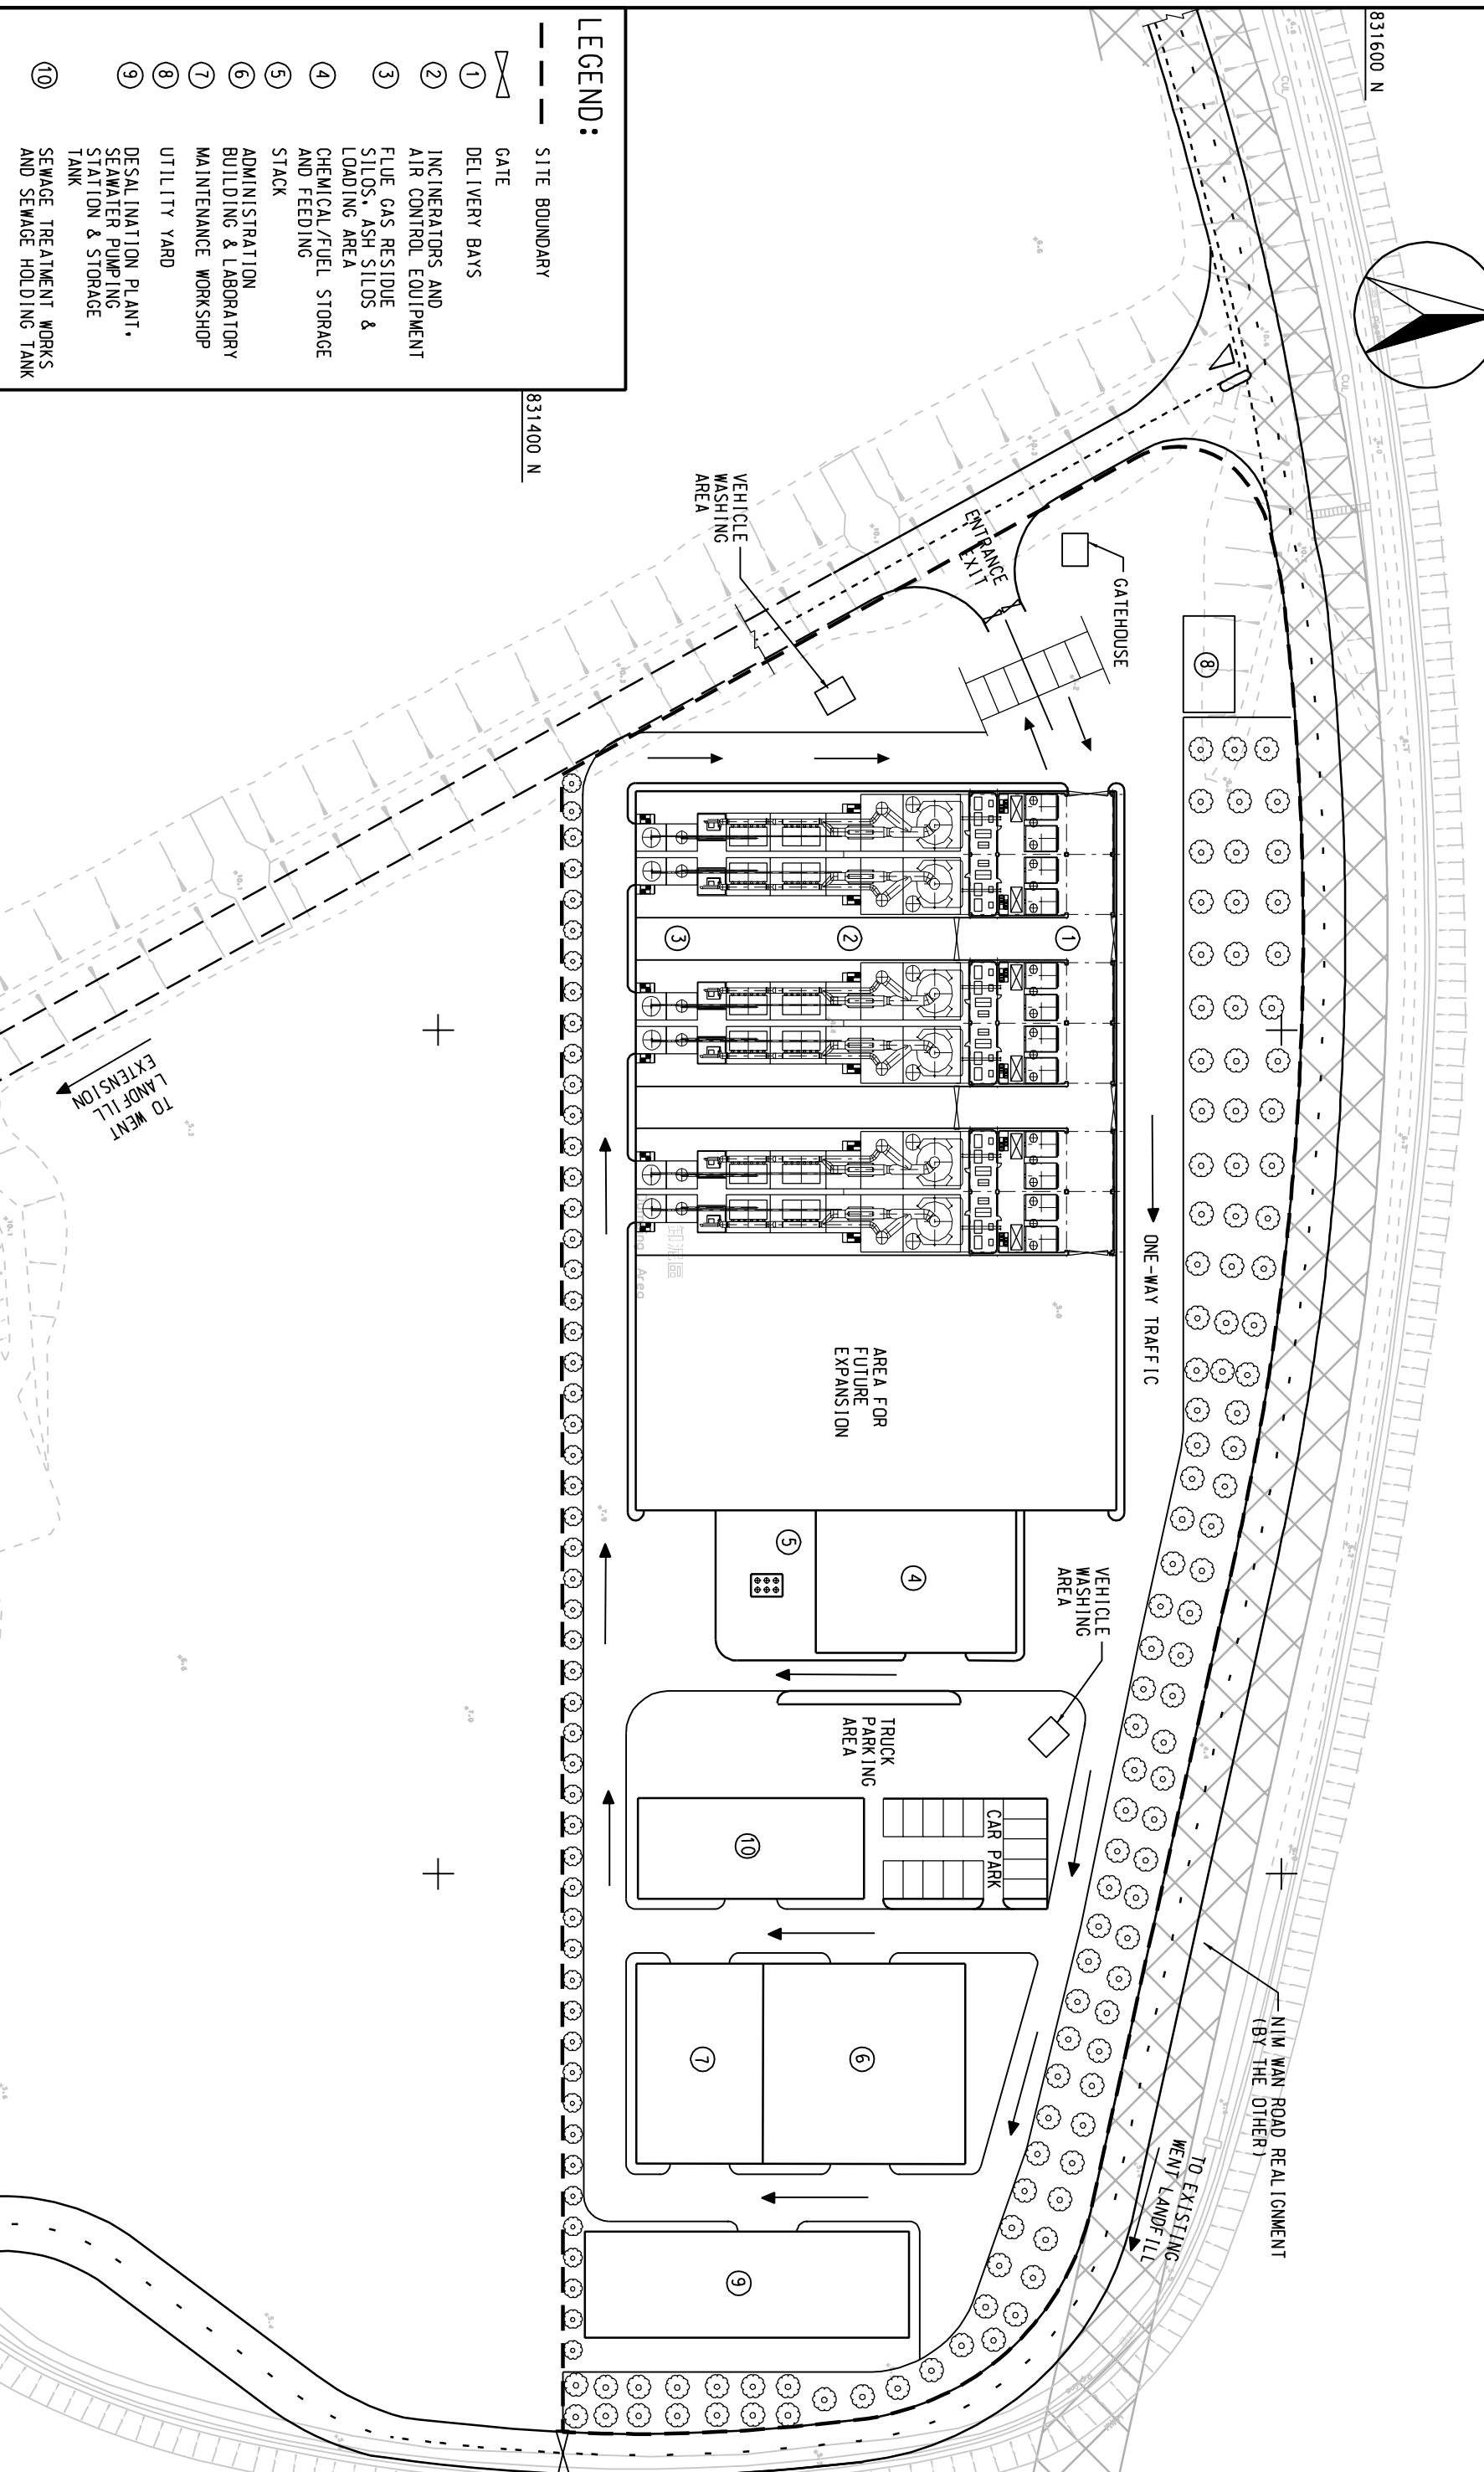

**LEGEND:**

- SITE BOUNDARY
- ∩ GATE
- ① DELIVERY BAYS
- ② INCINERATORS AND AIR CONTROL EQUIPMENT
- ③ FLUE GAS RESIDUE SILOS, ASH SILOS & LOADING AREA
- ④ CHEMICAL/FUEL STORAGE AND FEEDING STACK
- ⑤ ADMINISTRATION BUILDING & LABORATORY
- ⑥ MAINTENANCE WORKSHOP
- ⑦ UTILITY YARD
- ⑧ DESALINATION PLANT, SEAWATER PUMPING STATION & STORAGE TANK
- ⑨ SEWAGE TREATMENT WORKS AND SEWAGE HOLDING TANK
- ⑩

831400 N

831600 N

TO WENT LANDFILL EXTENSION

NIM WAN ROAD REALIGNMENT (BY THE OTHER)  
TO EXISTING WENT LANDFILL

AREA FOR FUTURE EXPANSION

ONE-WAY TRAFFIC

VEHICLE WASHING AREA

TRUCK PARKING AREA

CAR PARK

AGREEMENT NO. CE 28/2003 (EP)

SLUDGE TREATMENT FACILITIES - FEASIBILITY STUDY

GENERAL LAYOUT OF INCINERATION SYSTEM

SCALE A3 1:1500

DATE APR. 2008

CHECK

DRAWN MJM

JOB NO. 60015756

DRAWING NO. FIGURE 2.4

REV -

MAUNSELL AECOM

Metcalf & Eddy Ltd.

DATE: 2008-9-5

P:\PROJECTS\60015756\DRAWING\REPORT\FIGURE 2-4.dgn