

809700 E

810200 E

810700 E

811200 E

831600 N

+

+

+


+

831100 N

+

+

+

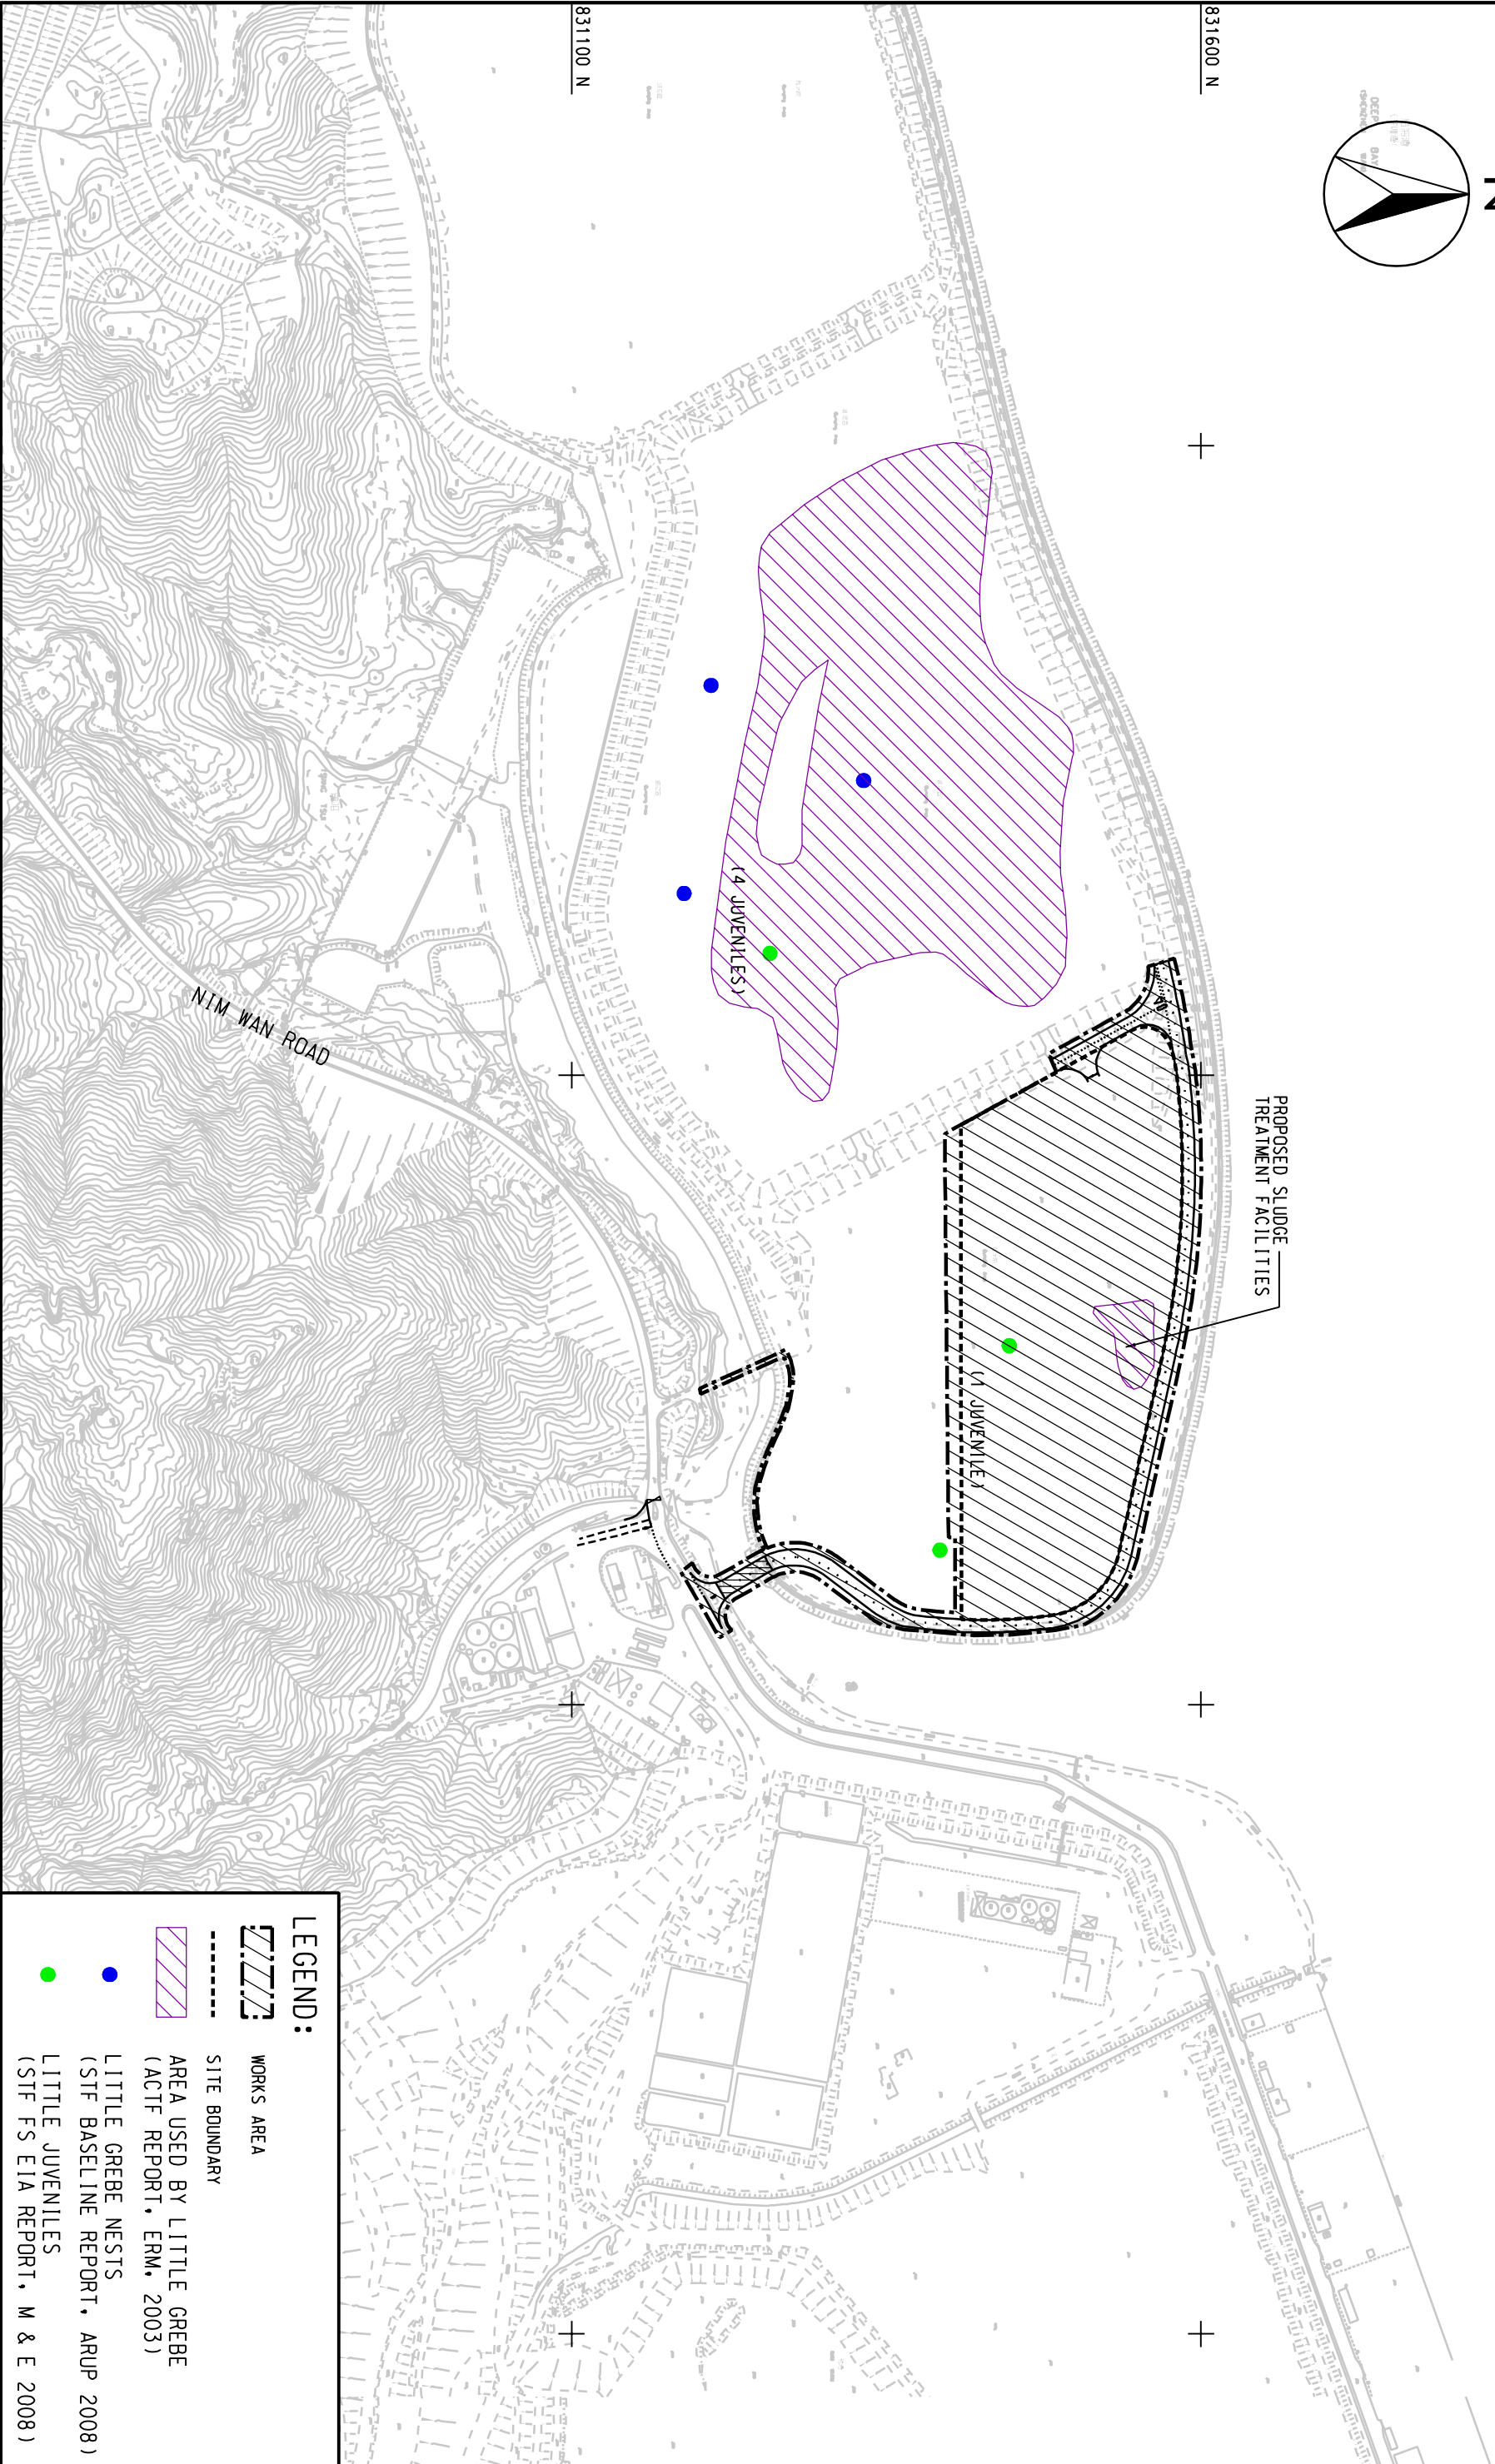

PROPOSED SLUDGE  
TREATMENT FACILITIES

(4 JUVENILES)

(1 JUVENILE)

NIM WAN ROAD






**MAUNSELL** | **AECOM**

Meicall & Eddy Ltd.

AGREEMENT NO. CE 28/2003 (EP)  
SLUDGE TREATMENT FACILITIES - FEASIBILITY STUDY

**BREEDING ACTIVITIES OF LITTLE GREBE RECORDED WITHIN ASH LAGOONS**

**LEGEND:**

-  WORKS AREA
-  SITE BOUNDARY
-  AREA USED BY LITTLE GREBE (ACTF REPORT, ERM, 2003)
-  LITTLE GREBE NESTS (STF BASELINE REPORT, ARUP 2008)
-  LITTLE JUVENILES (STF FS EIA REPORT, M & E 2008)

SCALE	A3 1:5000	DATE	SEP. 2008
CHECK	-	DRAWN	LC
JOB NO.	60039510	DRAWING NO.	FIGURE 7.3
		REV	