

DEEP BAY

831600 N

EXISTING ASH LAGOON  
AT TSANG TSUI

810000 E

810500 E


811000 E

PROPOSED SLUDGE  
TREATMENT FACILITIES

EAST LAGOON

WENT LANDFILL

831100 N

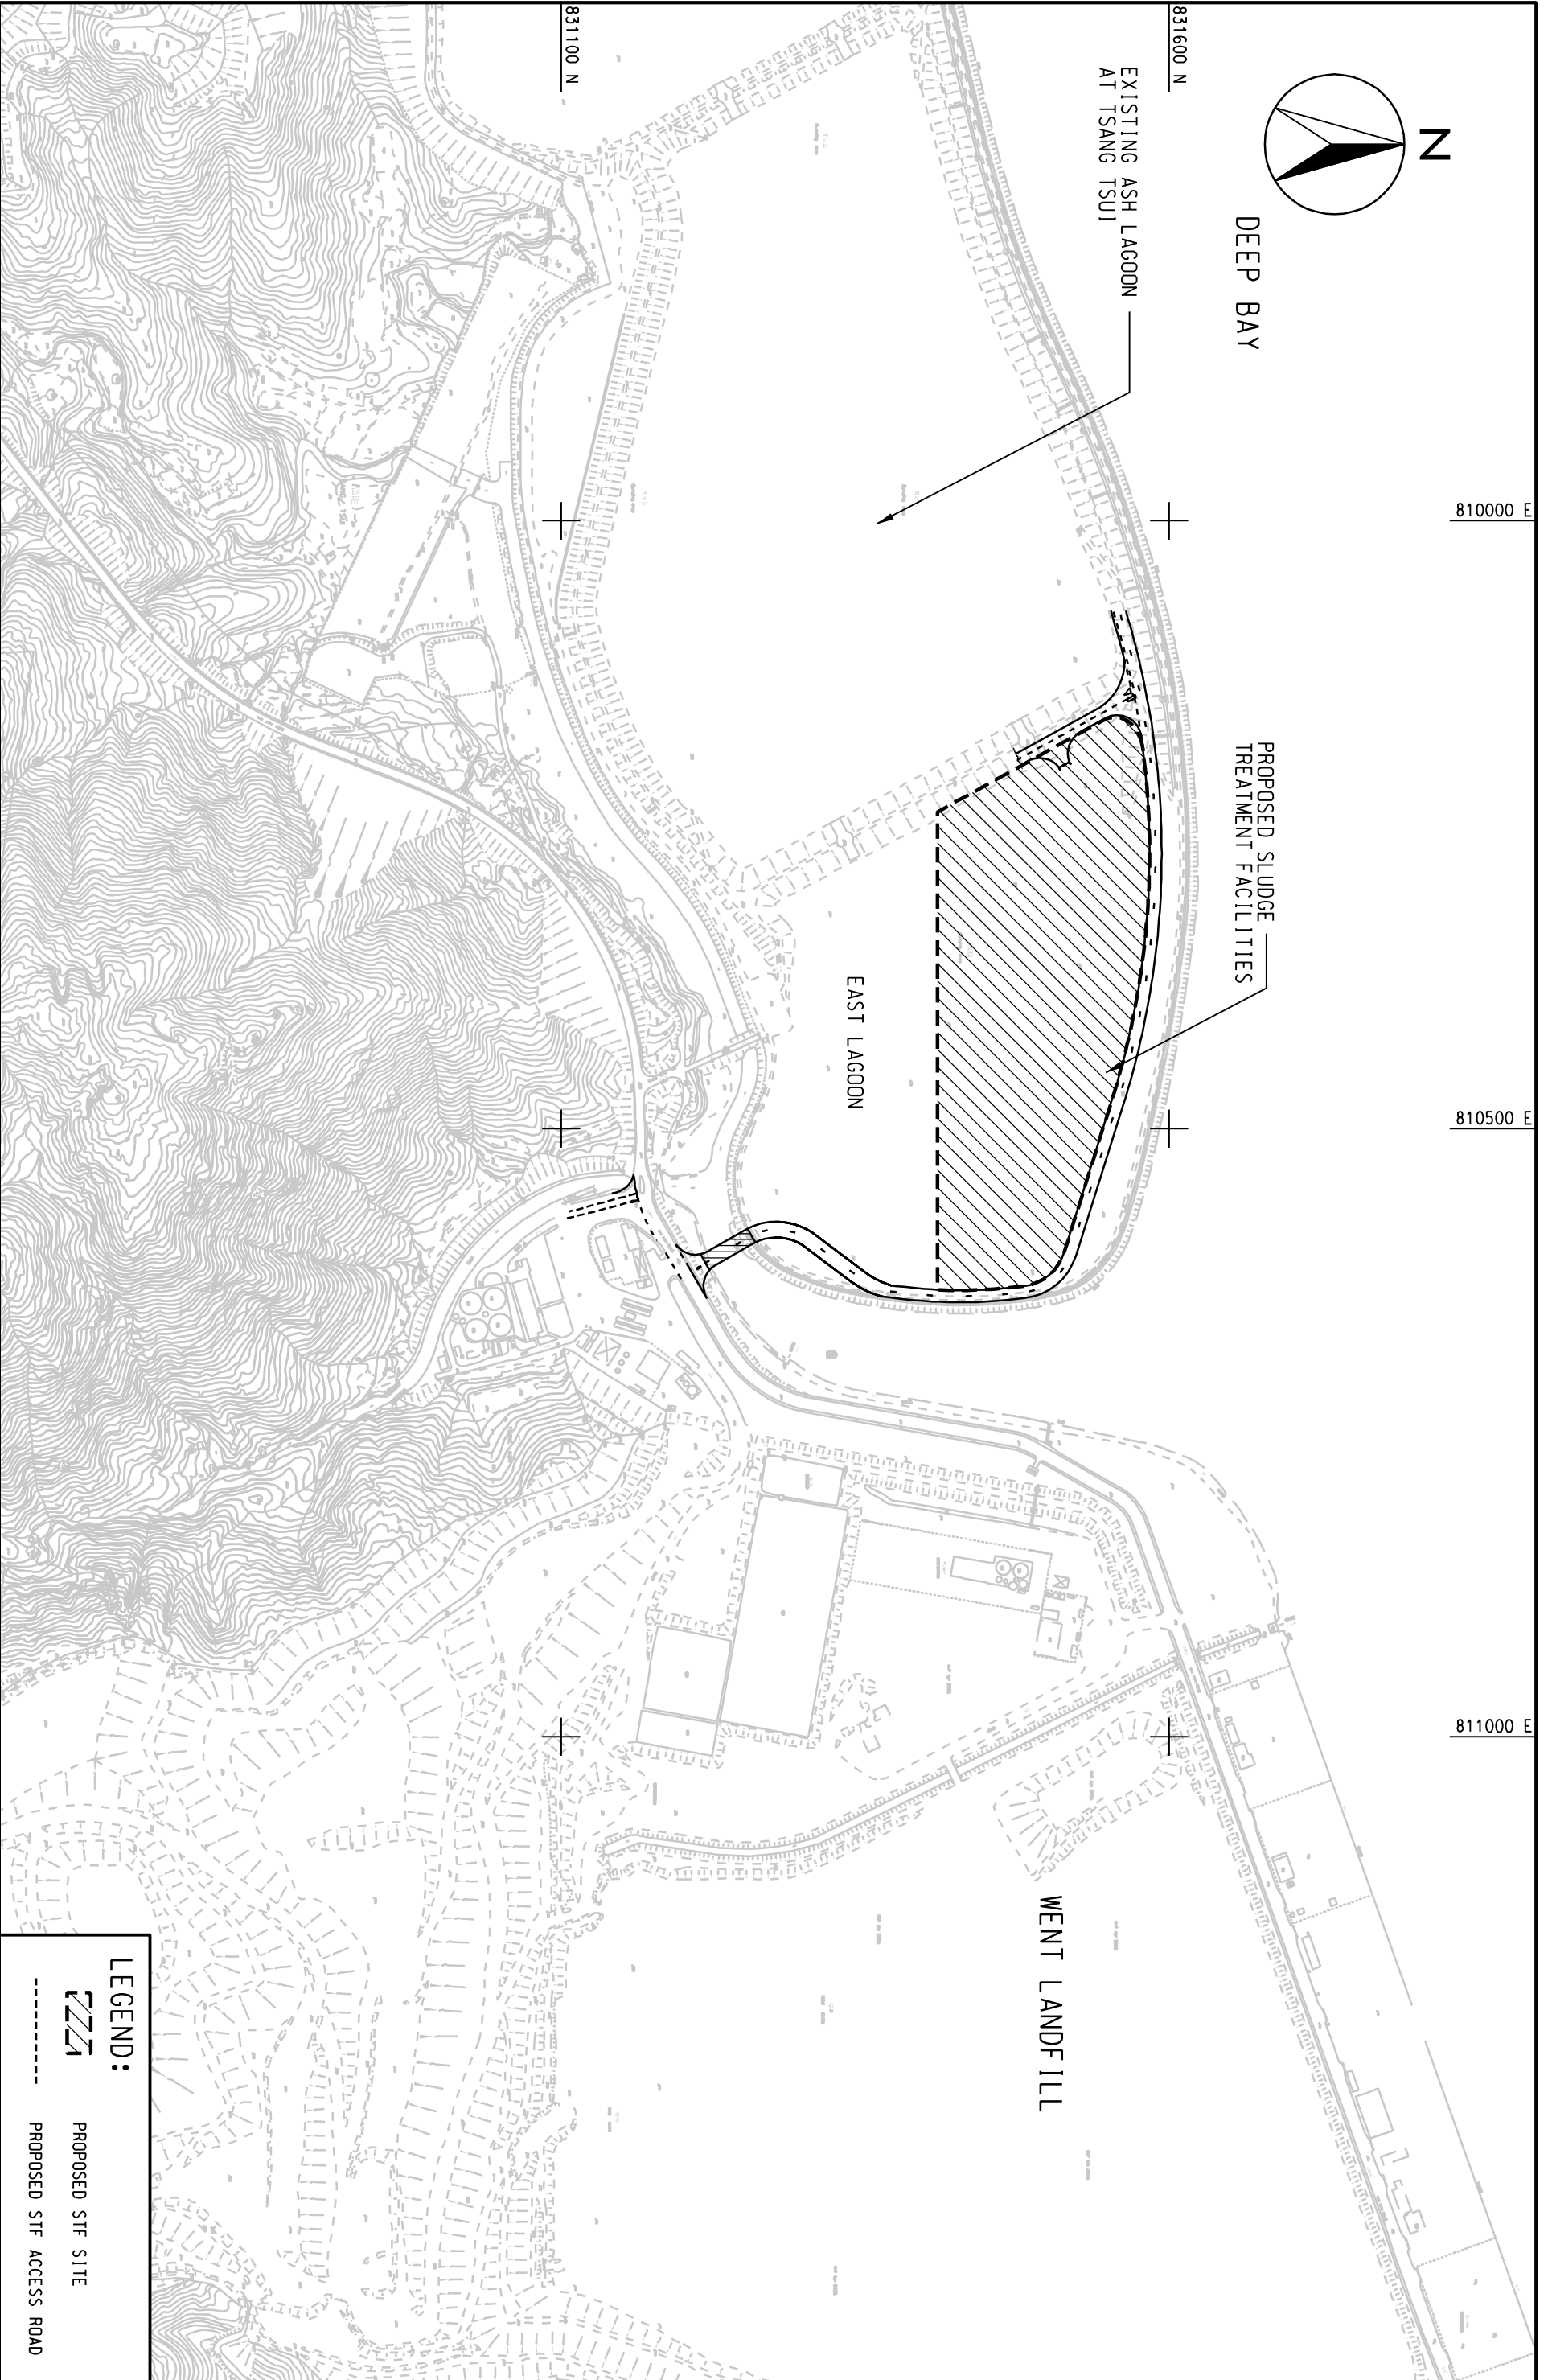

MAUNSELL AECOM

Mercalf & Eddy Ltd.

AGREEMENT NO. CE 28/2003 (EP)


SLUDGE TREATMENT FACILITIES - FEASIBILITY STUDY

PROJECT AREA BOUNDARY OF SLUDGE TREATMENT FACILITIES

LEGEND:



PROPOSED STF SITE

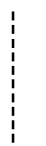

PROPOSED STF ACCESS ROAD

SCALE	A3 1:5000	DATE	APR, 2008
CHECK	PPMY	DRAWN	CL
JOB NO.	60015756	DRAWING NO.	FIGURE 2.2
		REV	-