


MAUNSELL | AECOM
 茂盛 (亞洲) 工程顧問有限公司

AGREEMENT NO. CE22/2005 (HY)
 TRAFFIC IMPROVEMENTS TO TUEN MUN ROAD TOWN CENTRE SECTION

CALINE4 ROAD PLOT

(SHEET 1 OF 4)

SCALE	N.T.S.	DATE	OCT. 2007
CHECK	CTCY	DRAWN	VCYL
JOB No.	60025208	FIGURE No.	FIGURE A4.2
		REV	—

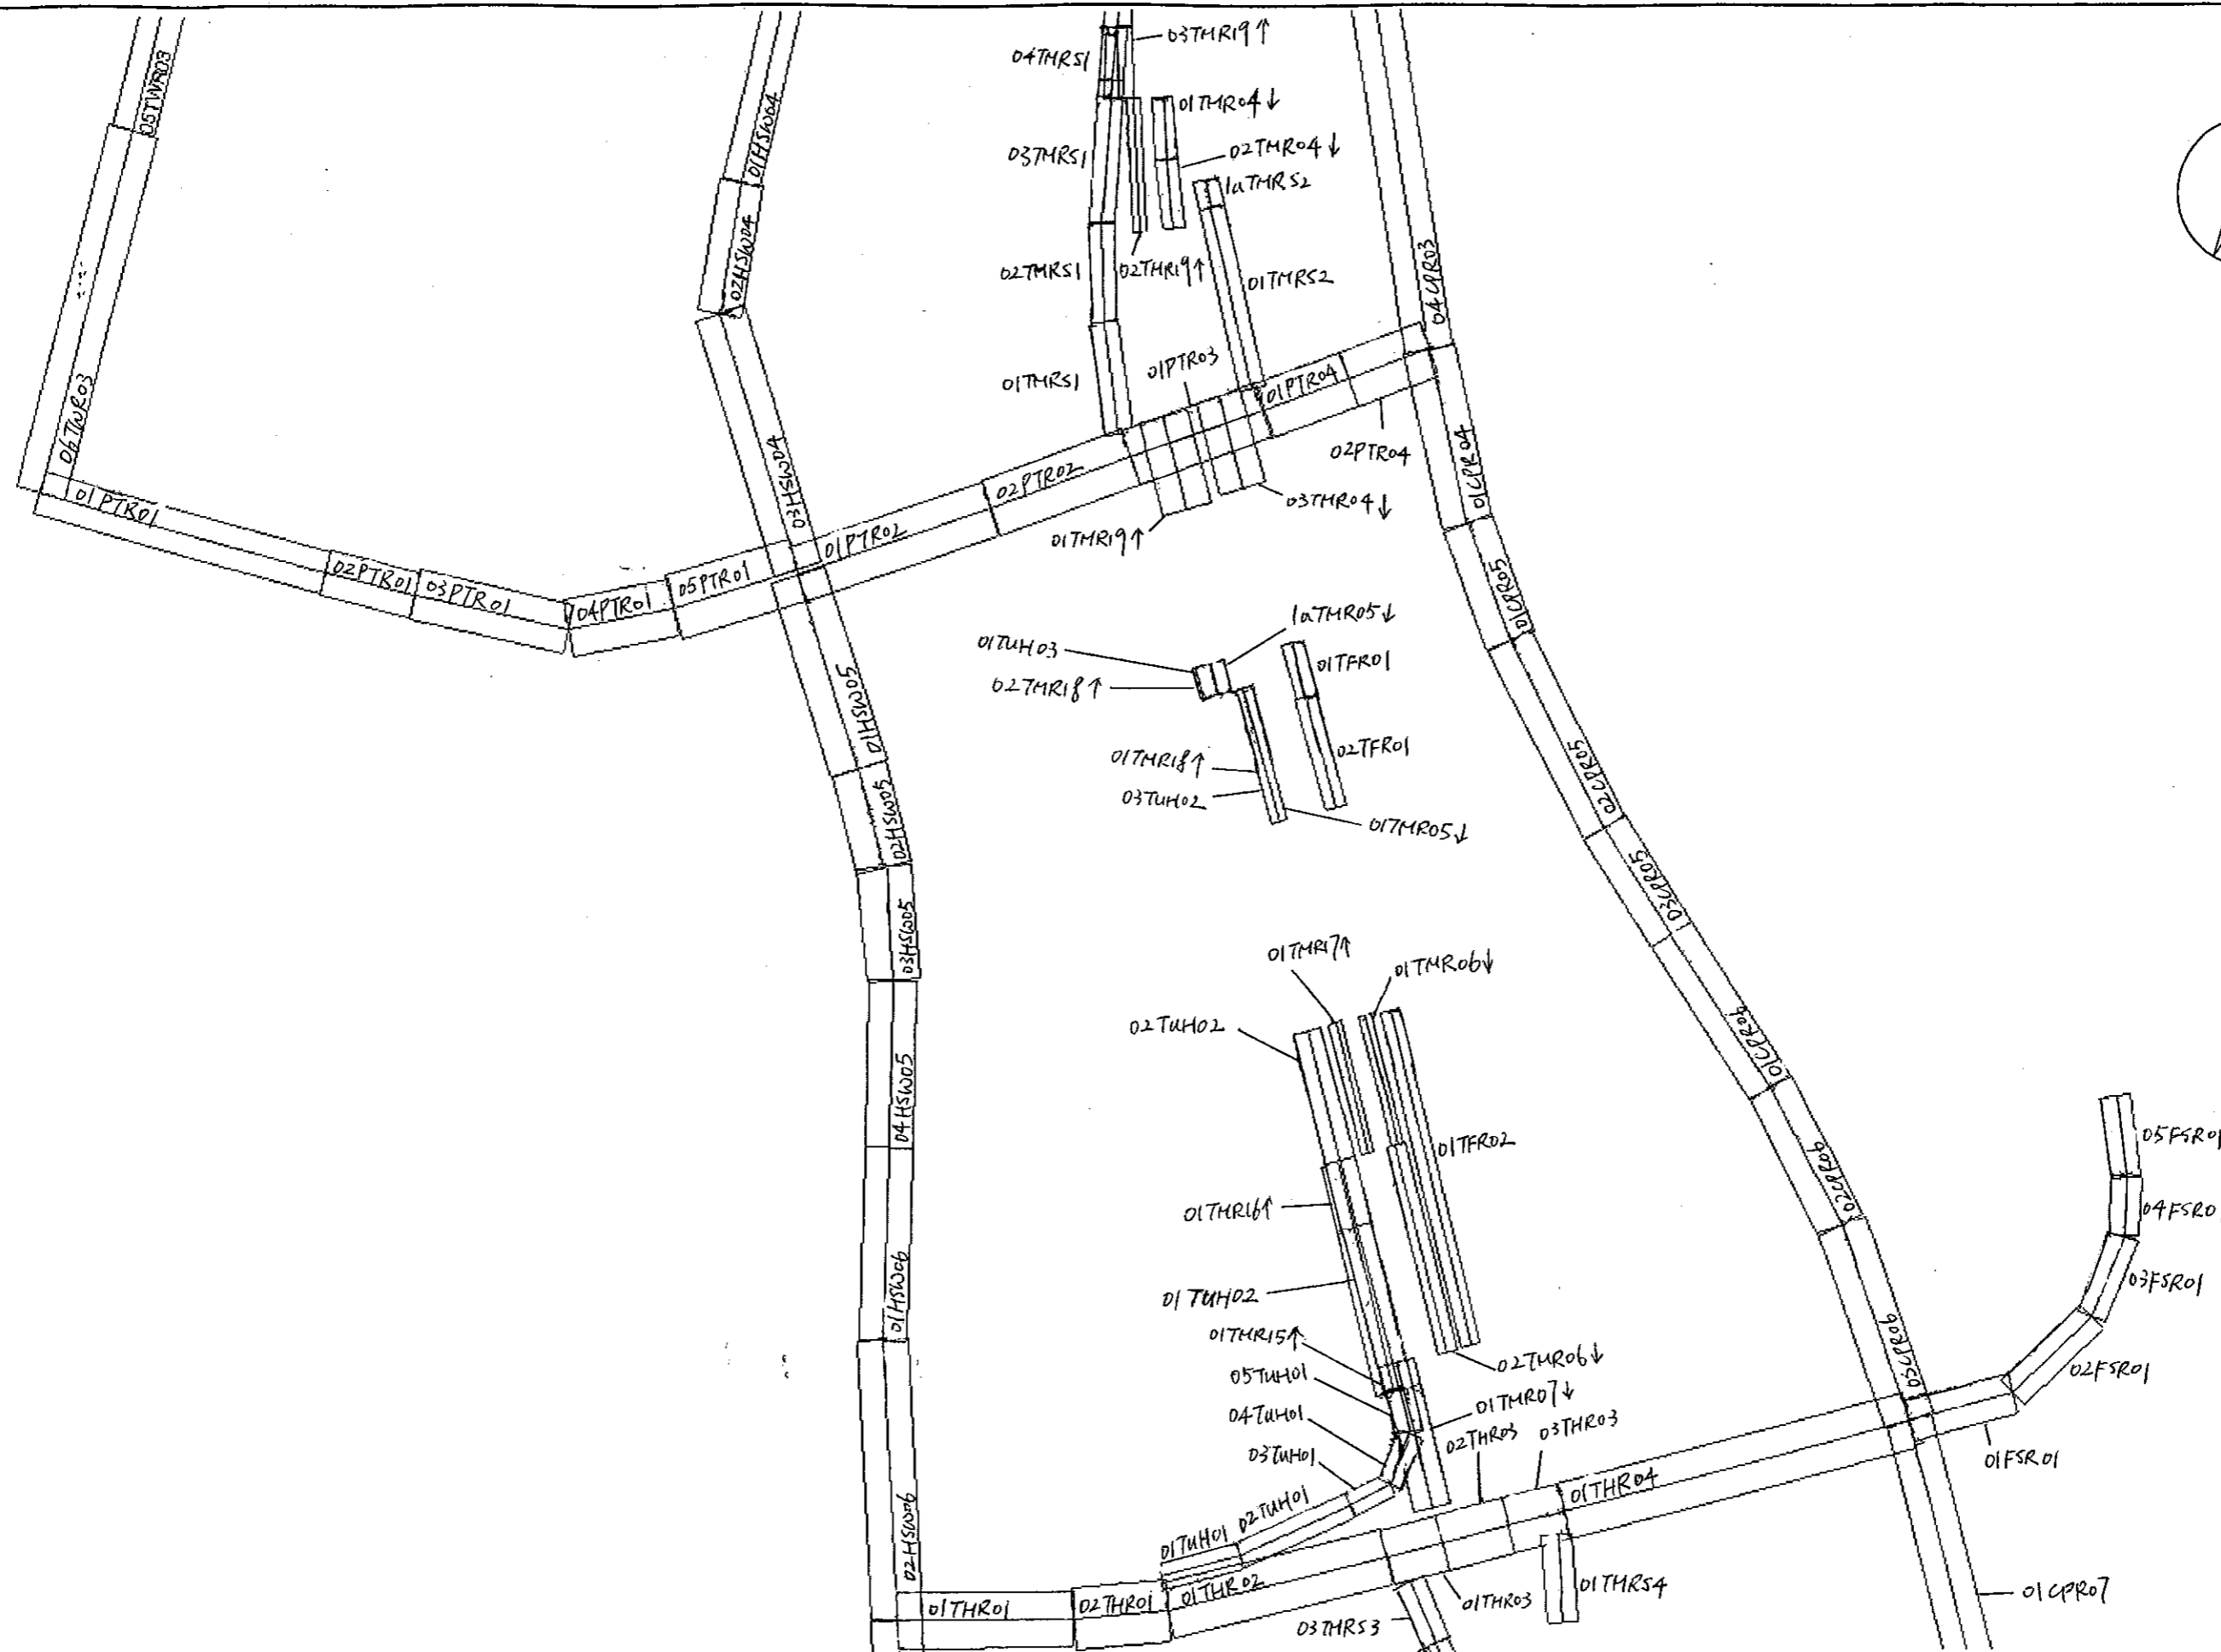



AGREEMENT NO. CE22/2005 (HY)
TRAFFIC IMPROVEMENTS TO TUEN MUN ROAD TOWN CENTRE SECTION

CALINE4 ROAD PLOT

MAUNSELL | AECOM
茂盛(亞洲)工程顧問有限公司

(SHEET 2 OF 4)

SCALE	N.T.S.	DATE	OCT. 2007
CHECK	CTCY	DRAWN	VCYL
JOB No.	60025208	FIGURE No.	FIGURE A4.2
		REV	-

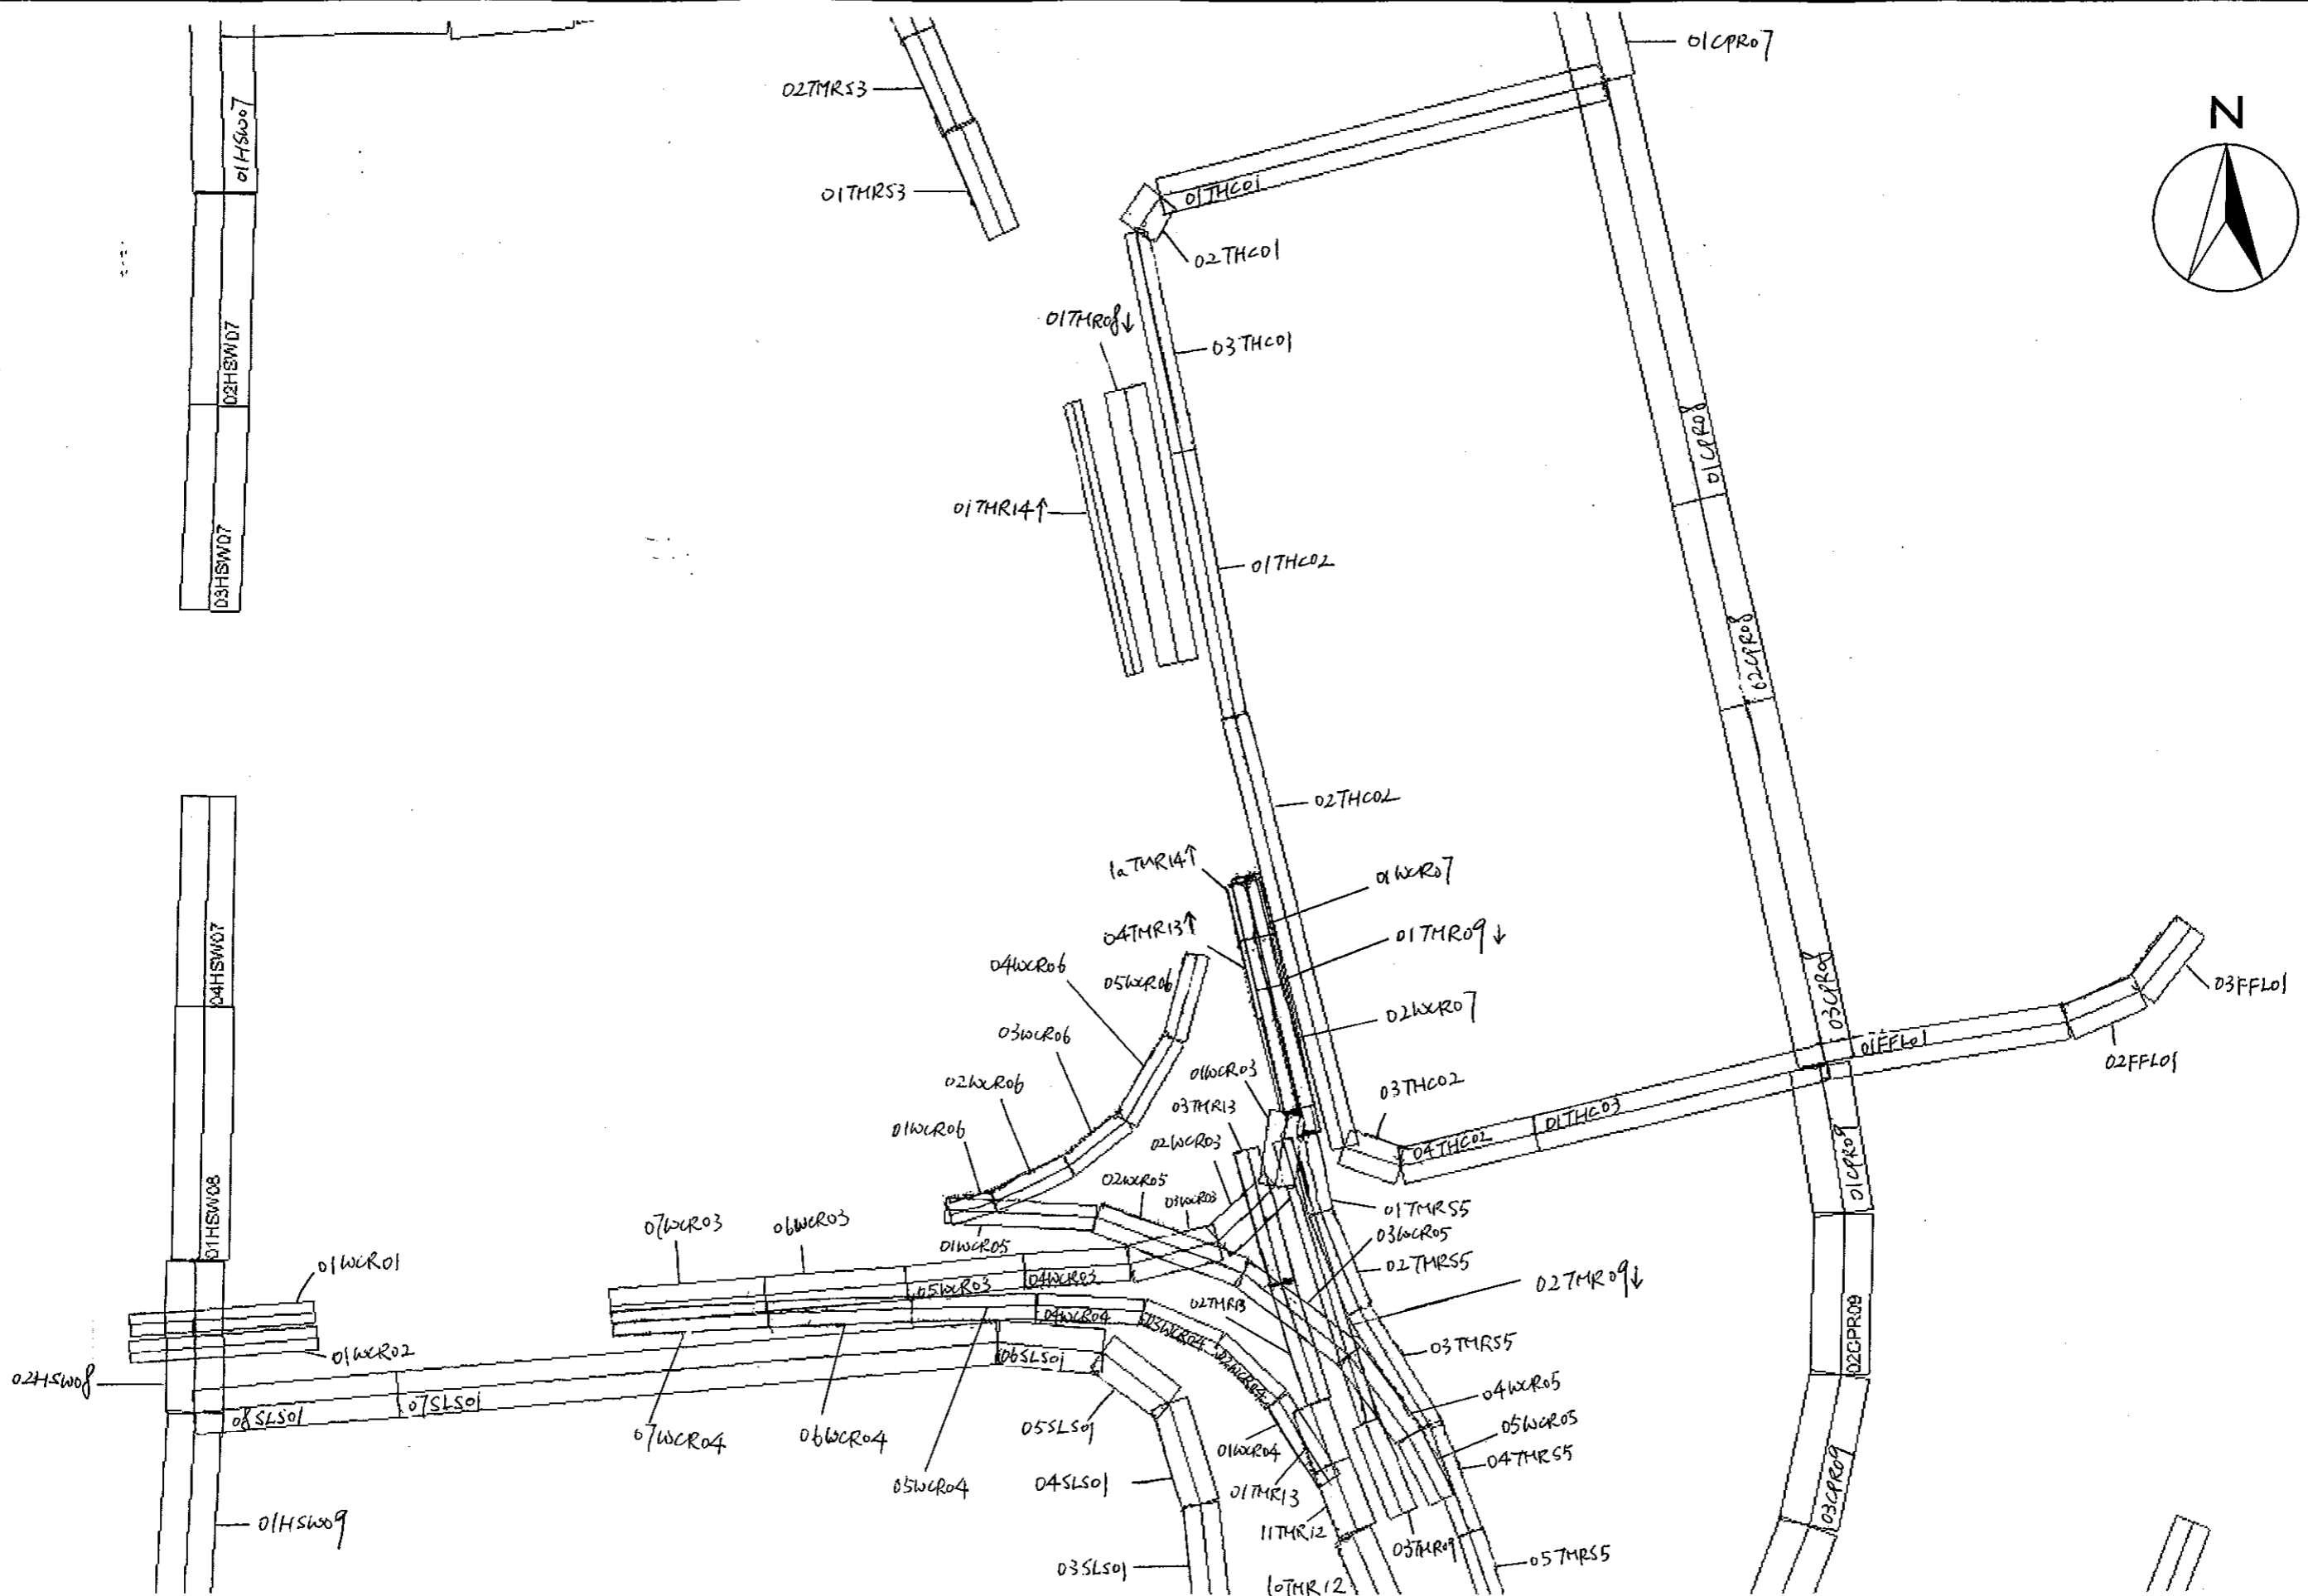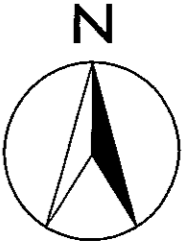



AGREEMENT NO. CE22/2005 (HY)
TRAFFIC IMPROVEMENTS TO TUEN MUN ROAD TOWN CENTRE SECTION

CALINE4 ROAD PLOT

MAUNSELL | AECOM
茂盛 (亞洲) 工程顧問有限公司

SCALE	N.T.S.	DATE	OCT. 2007
CHECK	CTCY	DRAWN	VCYL
JOB NO.	60025208	FIGURE NO.	FIGURE A4.2
		REV	—

(SHEET 3 OF 4)

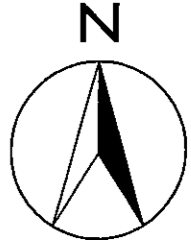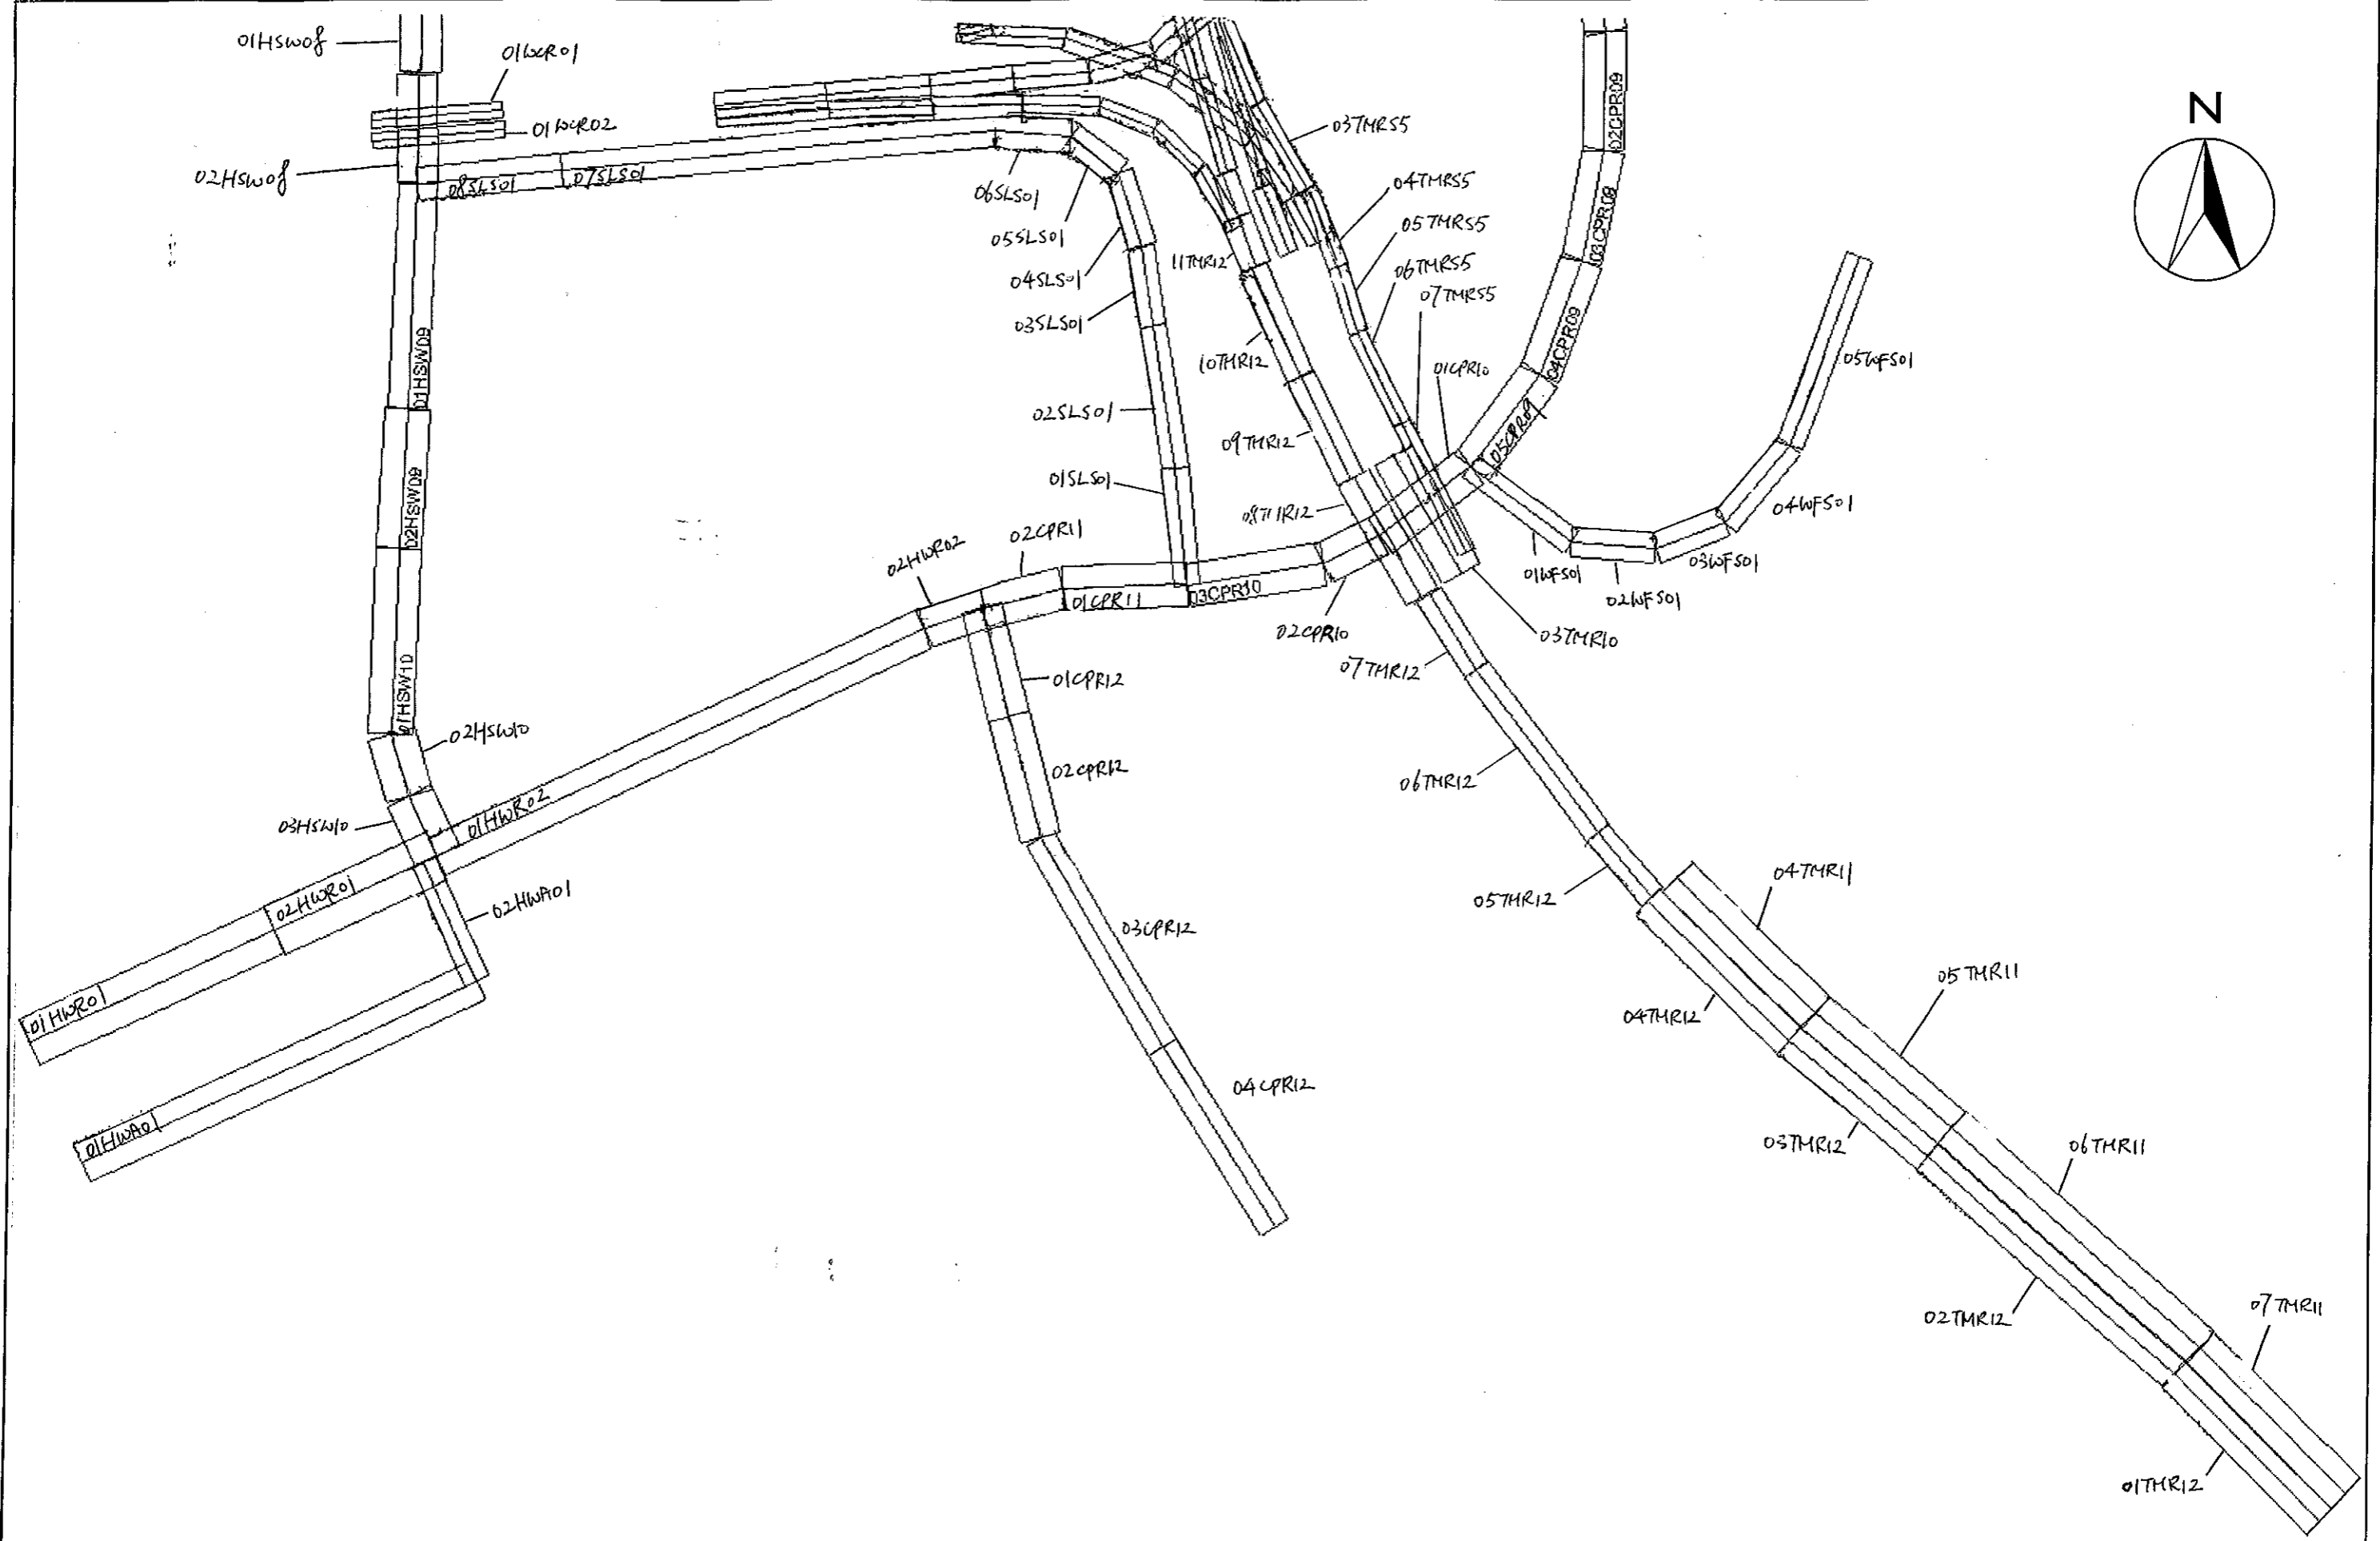

MAUNSELL | AECOM
 茂盛 (亞洲) 工程顧問有限公司

AGREEMENT NO. CE22/2005 (HY)
 TRAFFIC IMPROVEMENTS TO TUEN MUN ROAD TOWN CENTRE SECTION

CALINE4 ROAD PLOT

(SHEET 4 OF 4)

SCALE	N.T.S.	DATE	OCT. 2007
CHECK	CTCY	DRAWN	VCYL
JOB NO.	60025208	FIGURE NO.	FIGURE A4.2
		REV	-