



MAUNSELL AECOM 茂盛 (亞洲) 工程顧問有限公司	AGREEMENT NO. CE22/2005 (HY) TRAFFIC IMPROVEMENTS TO TUEN MUN ROAD TOWN CENTRE SECTION		SCALE A3 1:2000	DATE AUG. 2007
	DESIGNATED ASSESSMENT POINTS FOR PROPOSED AND EXISTING FULL ENCLOSURES/DECKOVERS (SHEET 1 OF 3)		CHECK E.TLM	DRAWN LC
	JOB NO. 60025208		FIGURE NO. FIGURE A4.4	
			REV -	

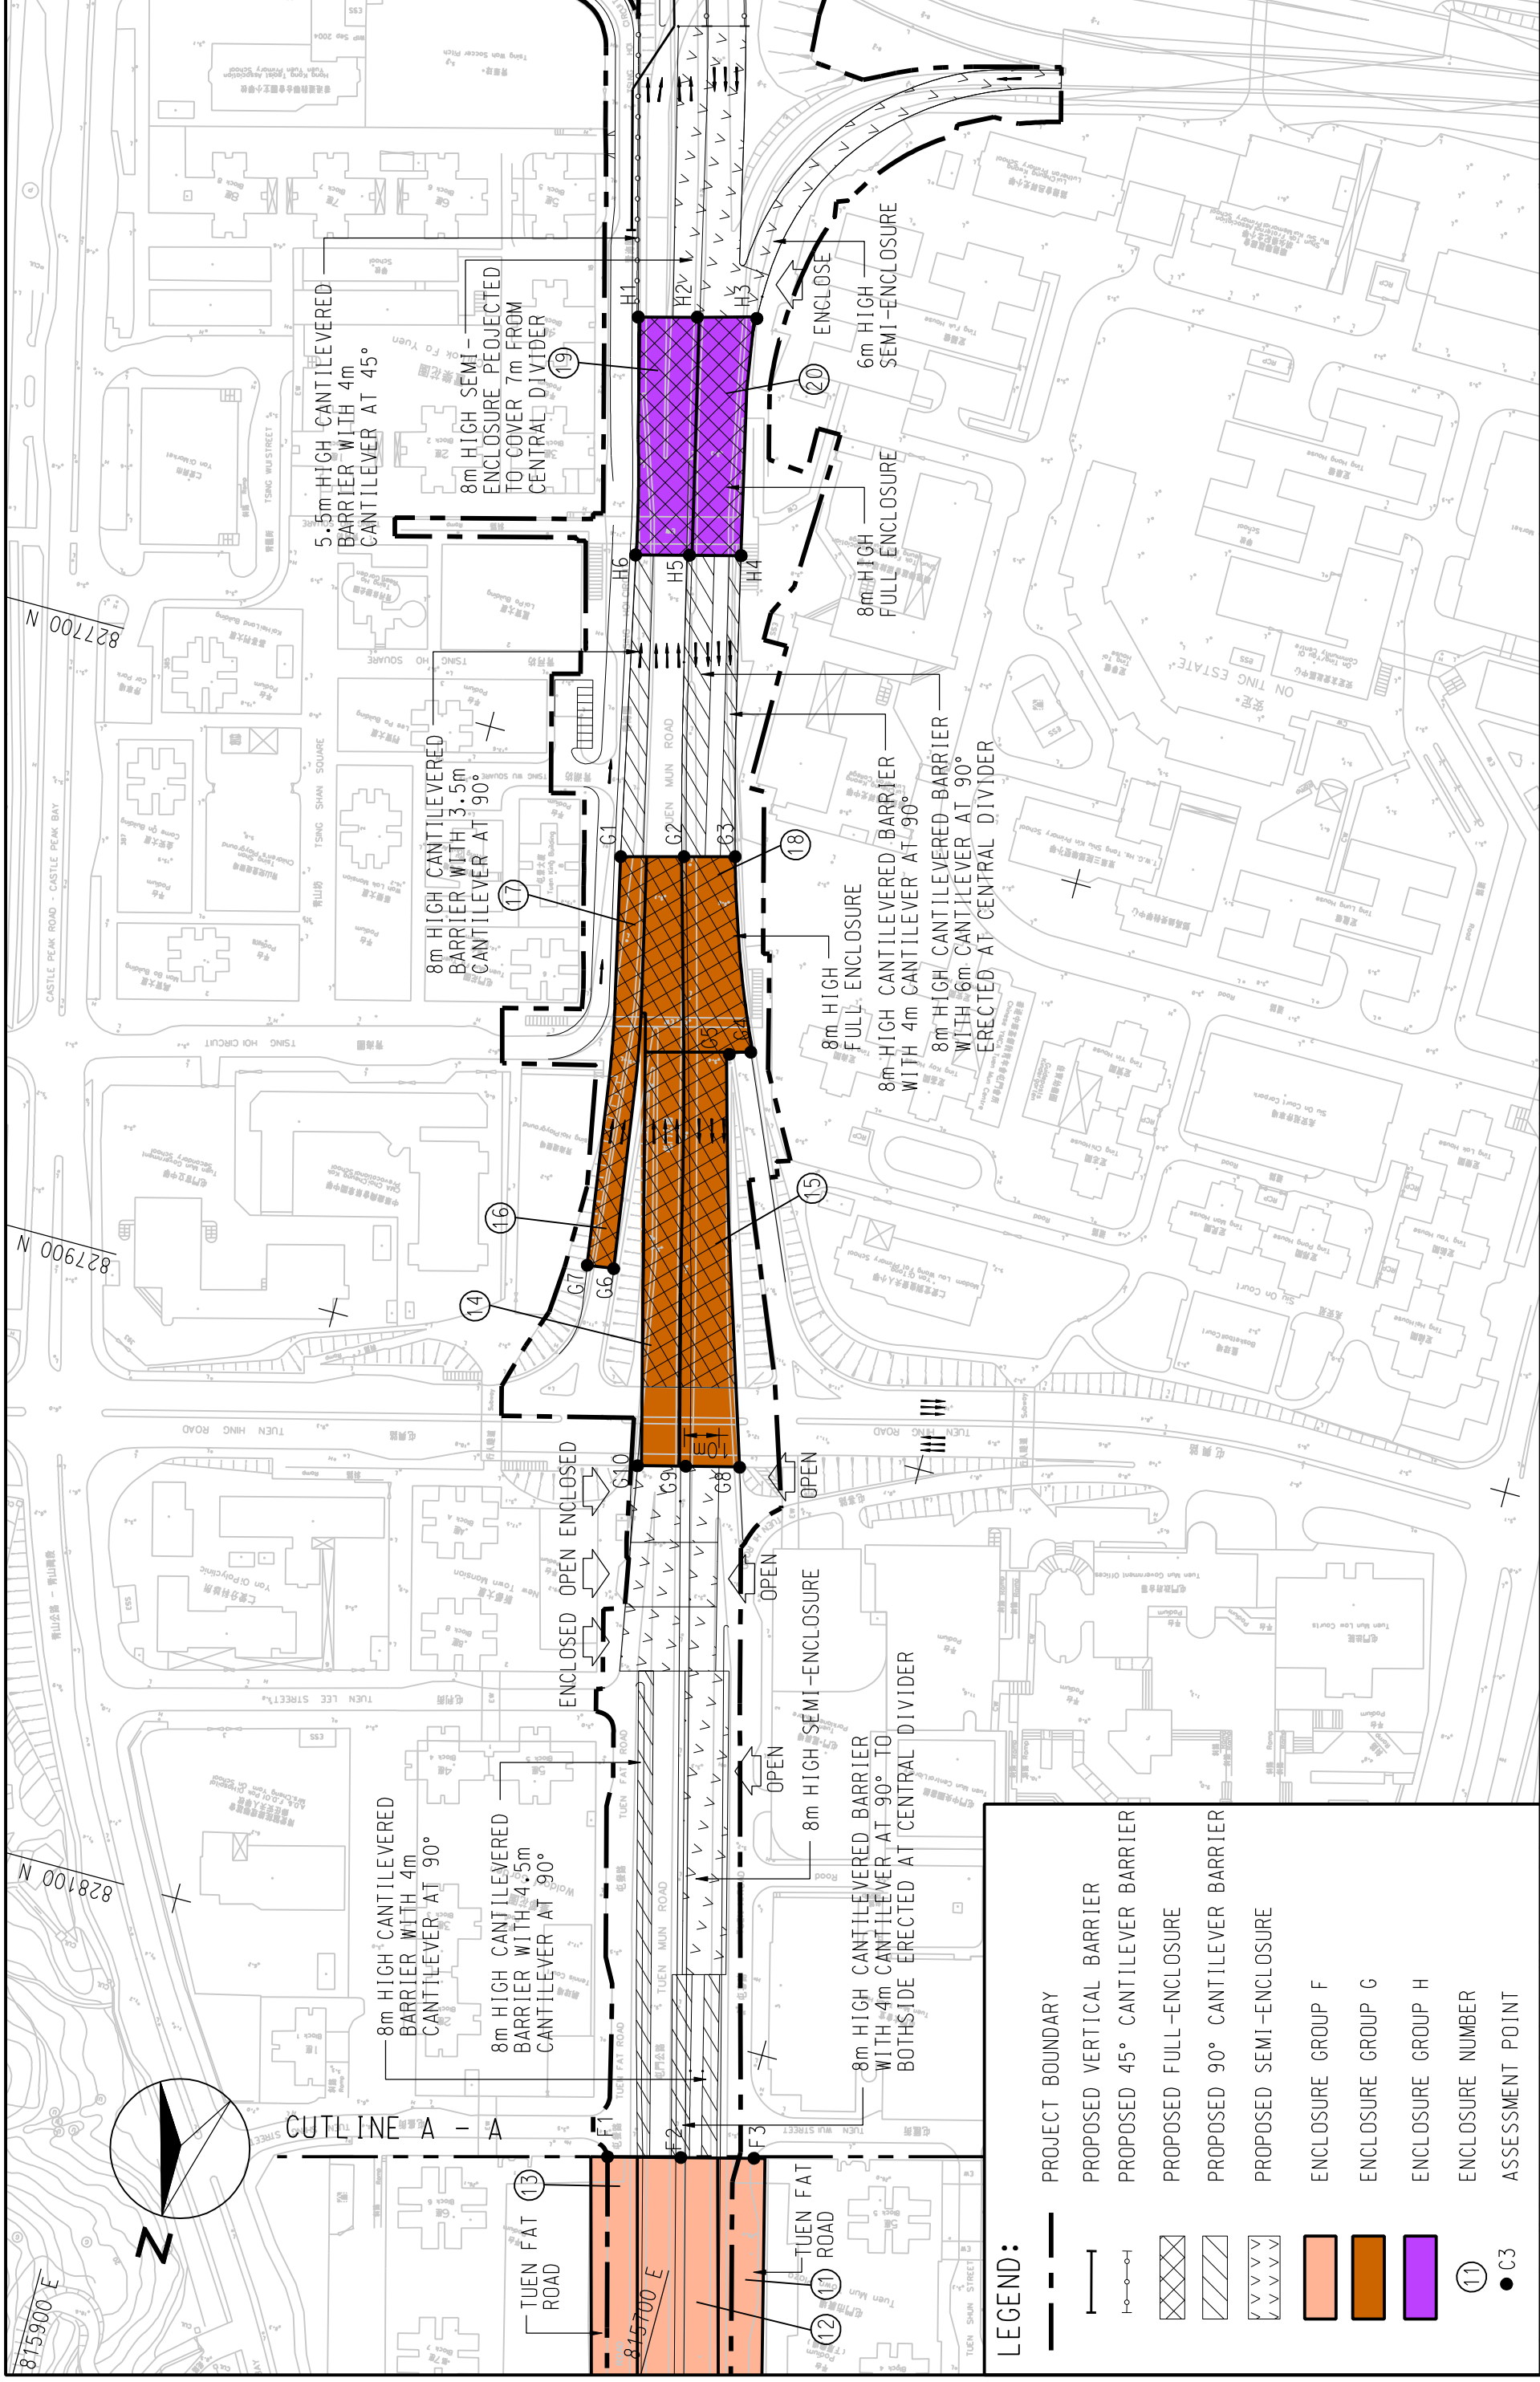

MAUNSELL AECOM 茂盛(亞洲)工程顧問有限公司		AGREEMENT NO. CE22/2005 (HY) TRAFFIC IMPROVEMENTS TO TUEN MUN ROAD TOWN CENTRE SECTION		SCALE A3 1:2000	DATE AUG. 2007
		CHECK ETLM	DRAWN LC	JOB NO. 60025208	FIGURE NO. FIGURE A4.4
				(SHEET 2 OF 3)	REV —

DESIGNATED ASSESSMENT POINTS FOR PROPOSED AND EXISTING FULL ENCLOSURES/DECKOVERS

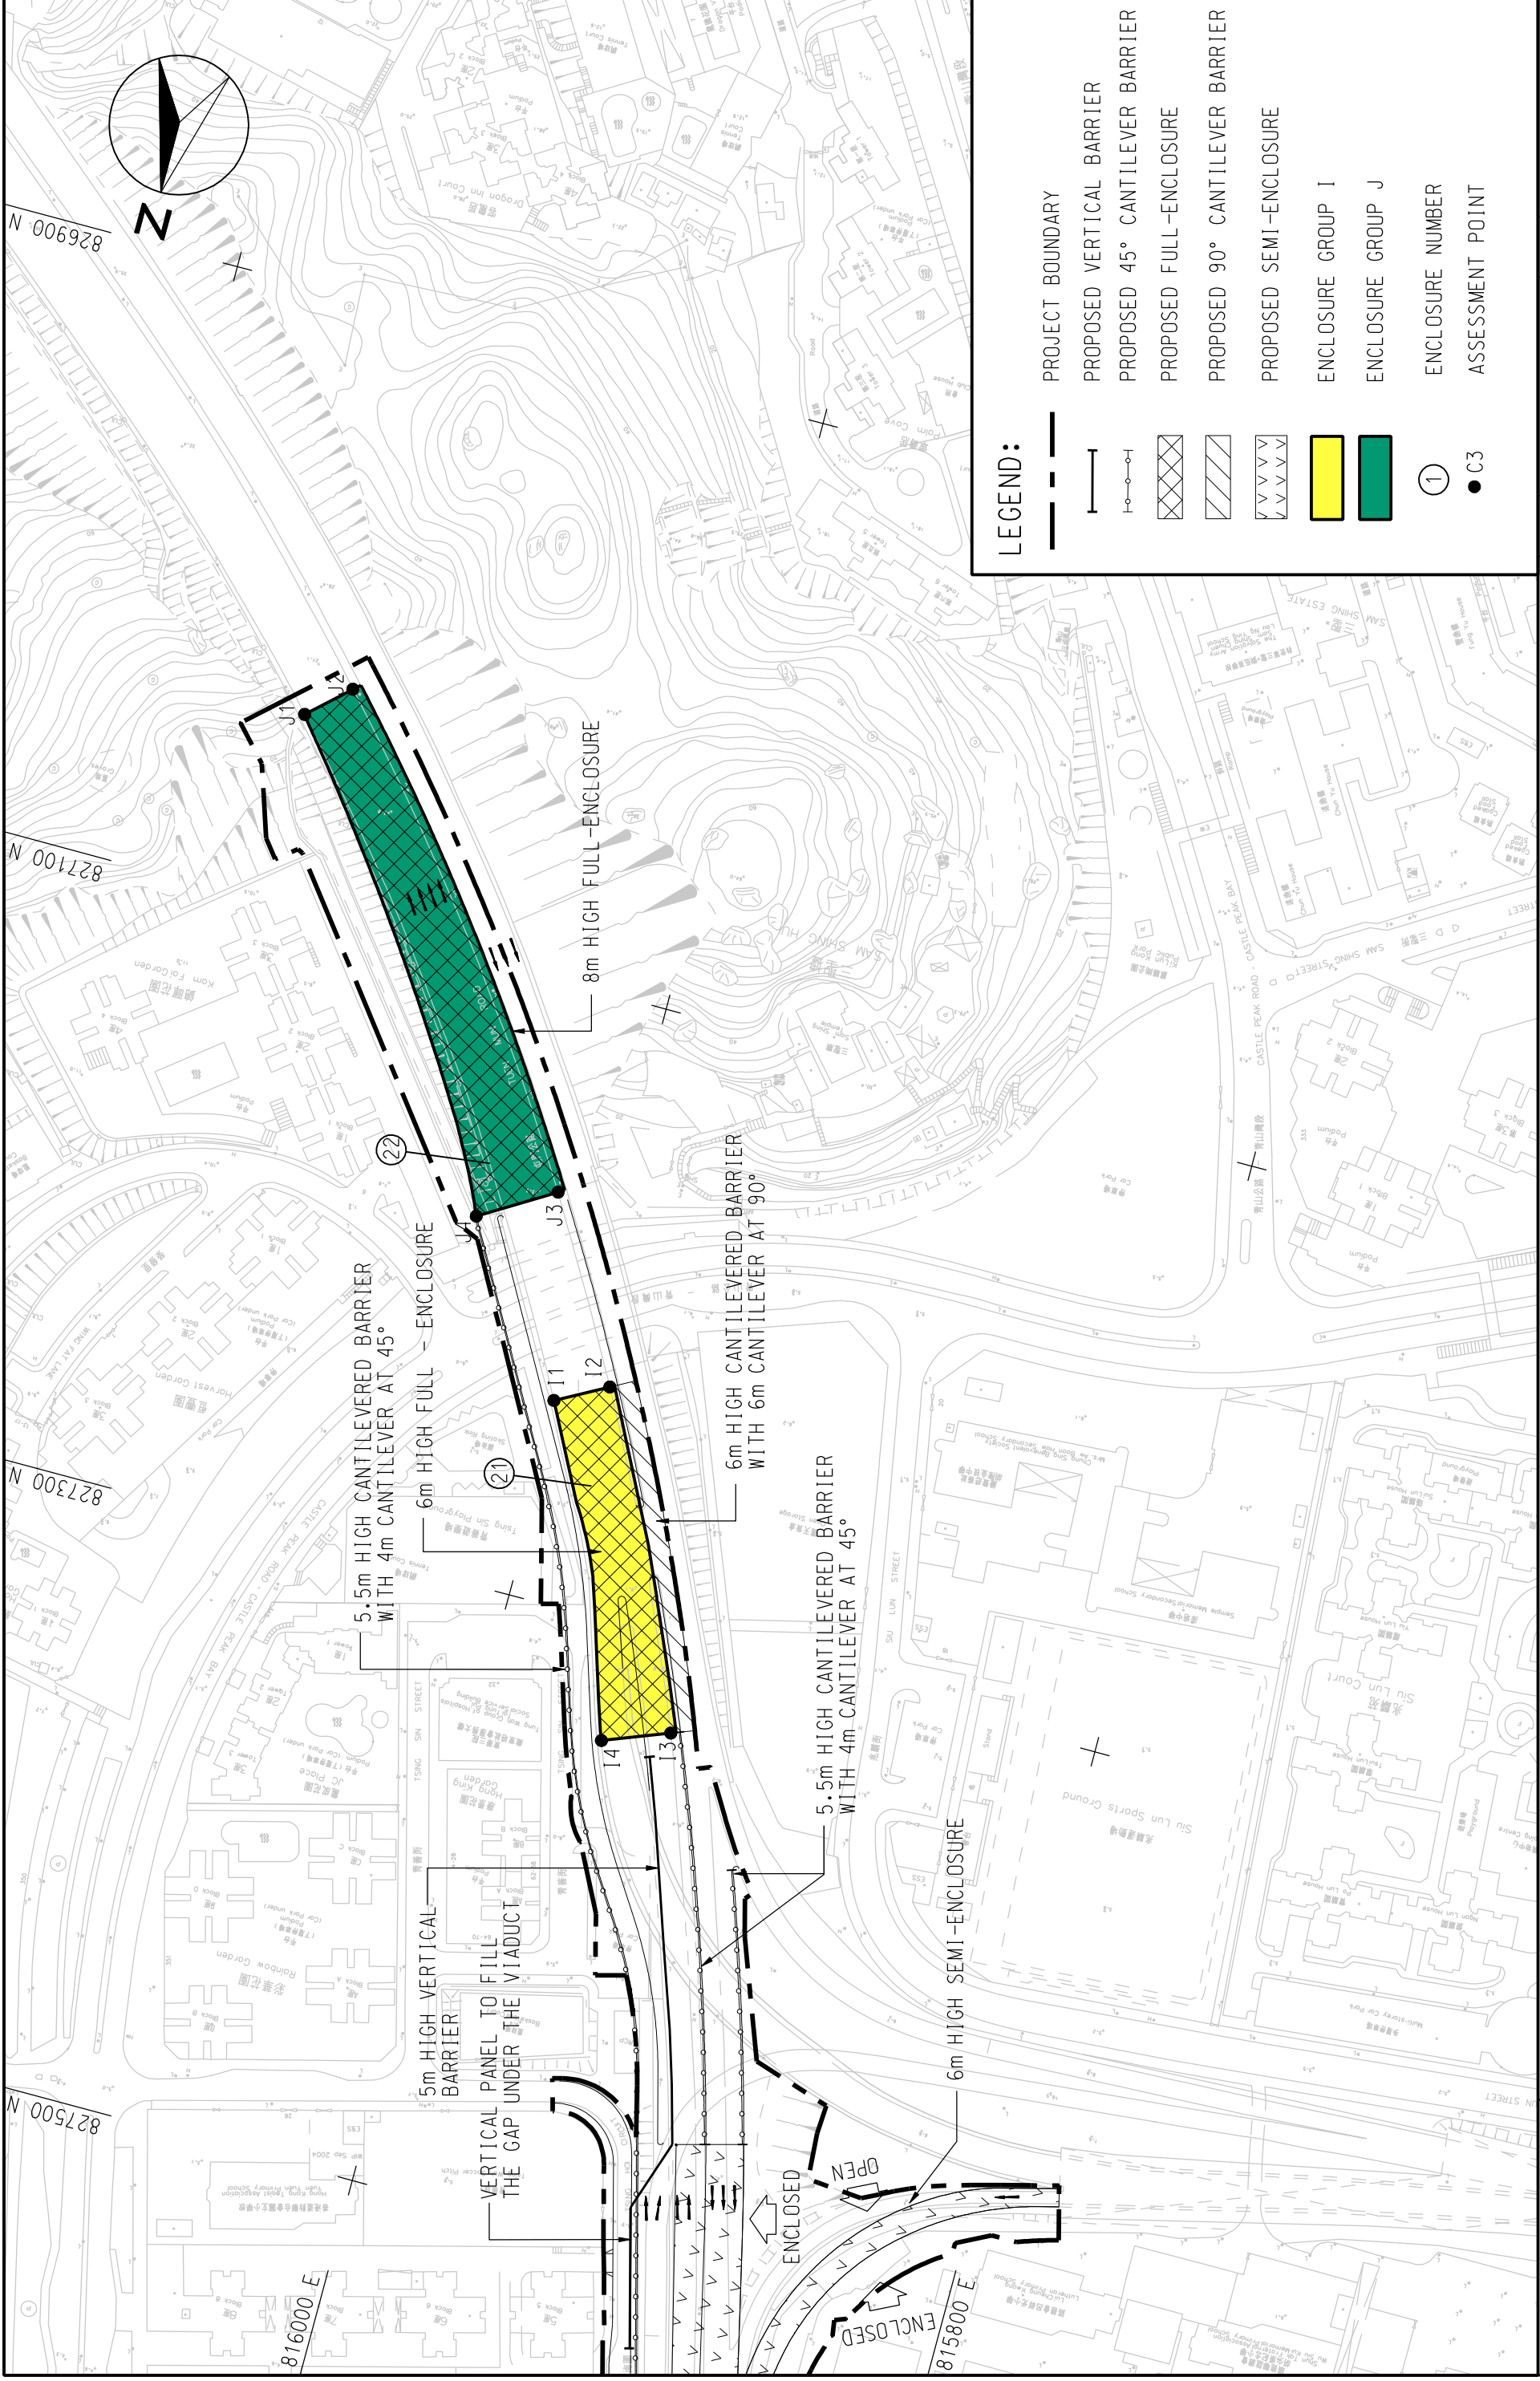

LEGEND:

	PROJECT BOUNDARY
	PROPOSED VERTICAL BARRIER
	PROPOSED 45° CANTILEVER BARRIER
	PROPOSED FULL-ENCLOSURE
	PROPOSED 90° CANTILEVER BARRIER
	PROPOSED SEMI-ENCLOSURE
	ENCLOSURE GROUP I
	ENCLOSURE GROUP J
	ENCLOSURE NUMBER
	ASSESSMENT POINT

MAUNSELL AECOM 茂盛(亞洲)工程顧問有限公司	AGREEMENT NO. CE22/2005 (HY) TRAFFIC IMPROVEMENTS TO TUEN MUN ROAD TOWN CENTRE SECTION		SCALE A3 1:2000	DATE JUL. 2008
	DESIGNATED ASSESSMENT POINTS FOR PROPOSED AND EXISTING FULL ENCLOSURES/DECKOVERS (SHEET 3 OF 3)		CHECK ETLM	DRAWN LDF
\$DATE\$ \$TIME\$	JOB NO. 60025208	FIGURE NO. FIGURE A4.4	REV —	FILE\$