
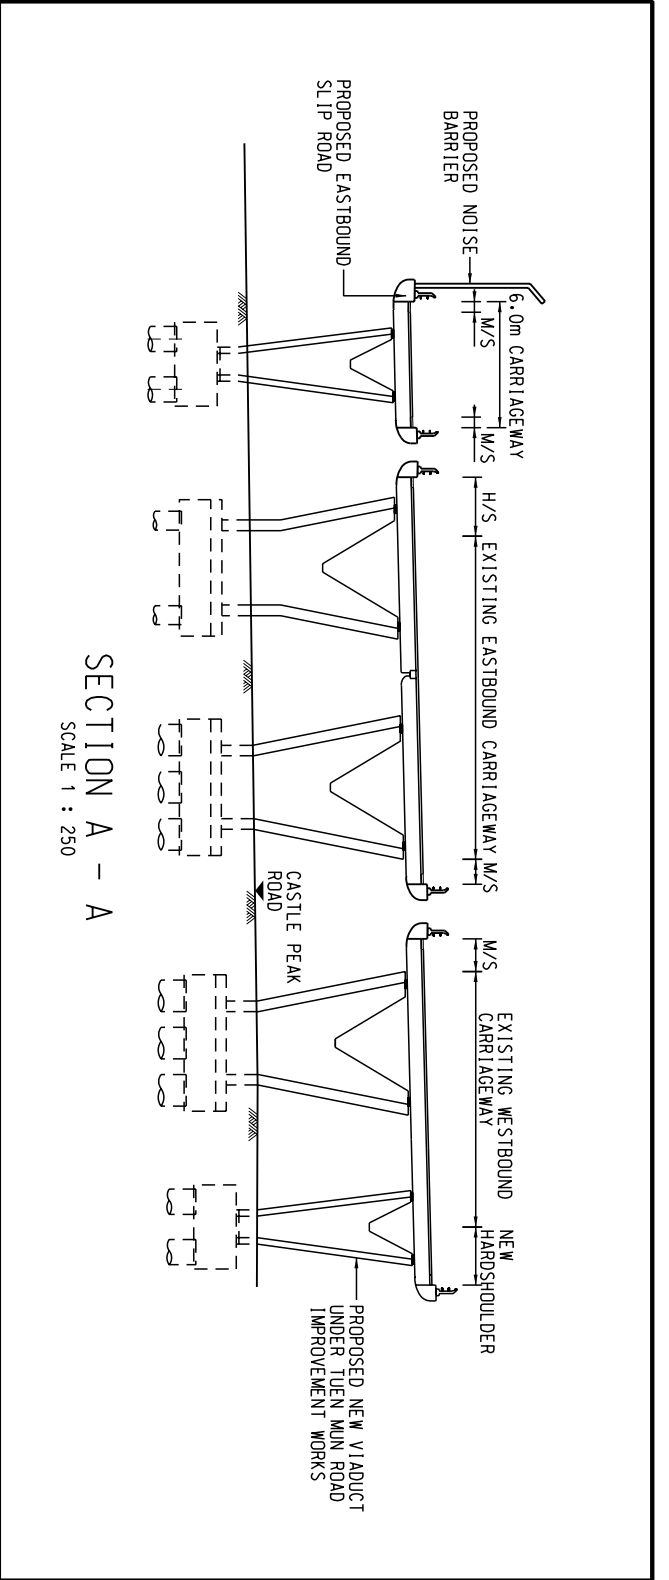


MAUNSELL AECOM
 茂盛(亞洲) 工程顧問有限公司

AGREEMENT NO. CE22/2005 (HY) - SUPPLEMENTARY AGREEMENT NO.1
 TRAFFIC IMPROVEMENTS TO TUEN MUN ROAD TOWN CENTRE SECTION - INVESTIGATION DESIGN AND CONSTRUCTION
DUAL 3-LANE WIDENING COMBINED WITH MODIFIED SLIP ROAD OPTION

SCALE	A3 1:3000	DATE	AUG. 2008
CHECK	-	DRAWN	YXJ
JOB NO.	60025149	DRAWING NO.	2.4
		REV	-

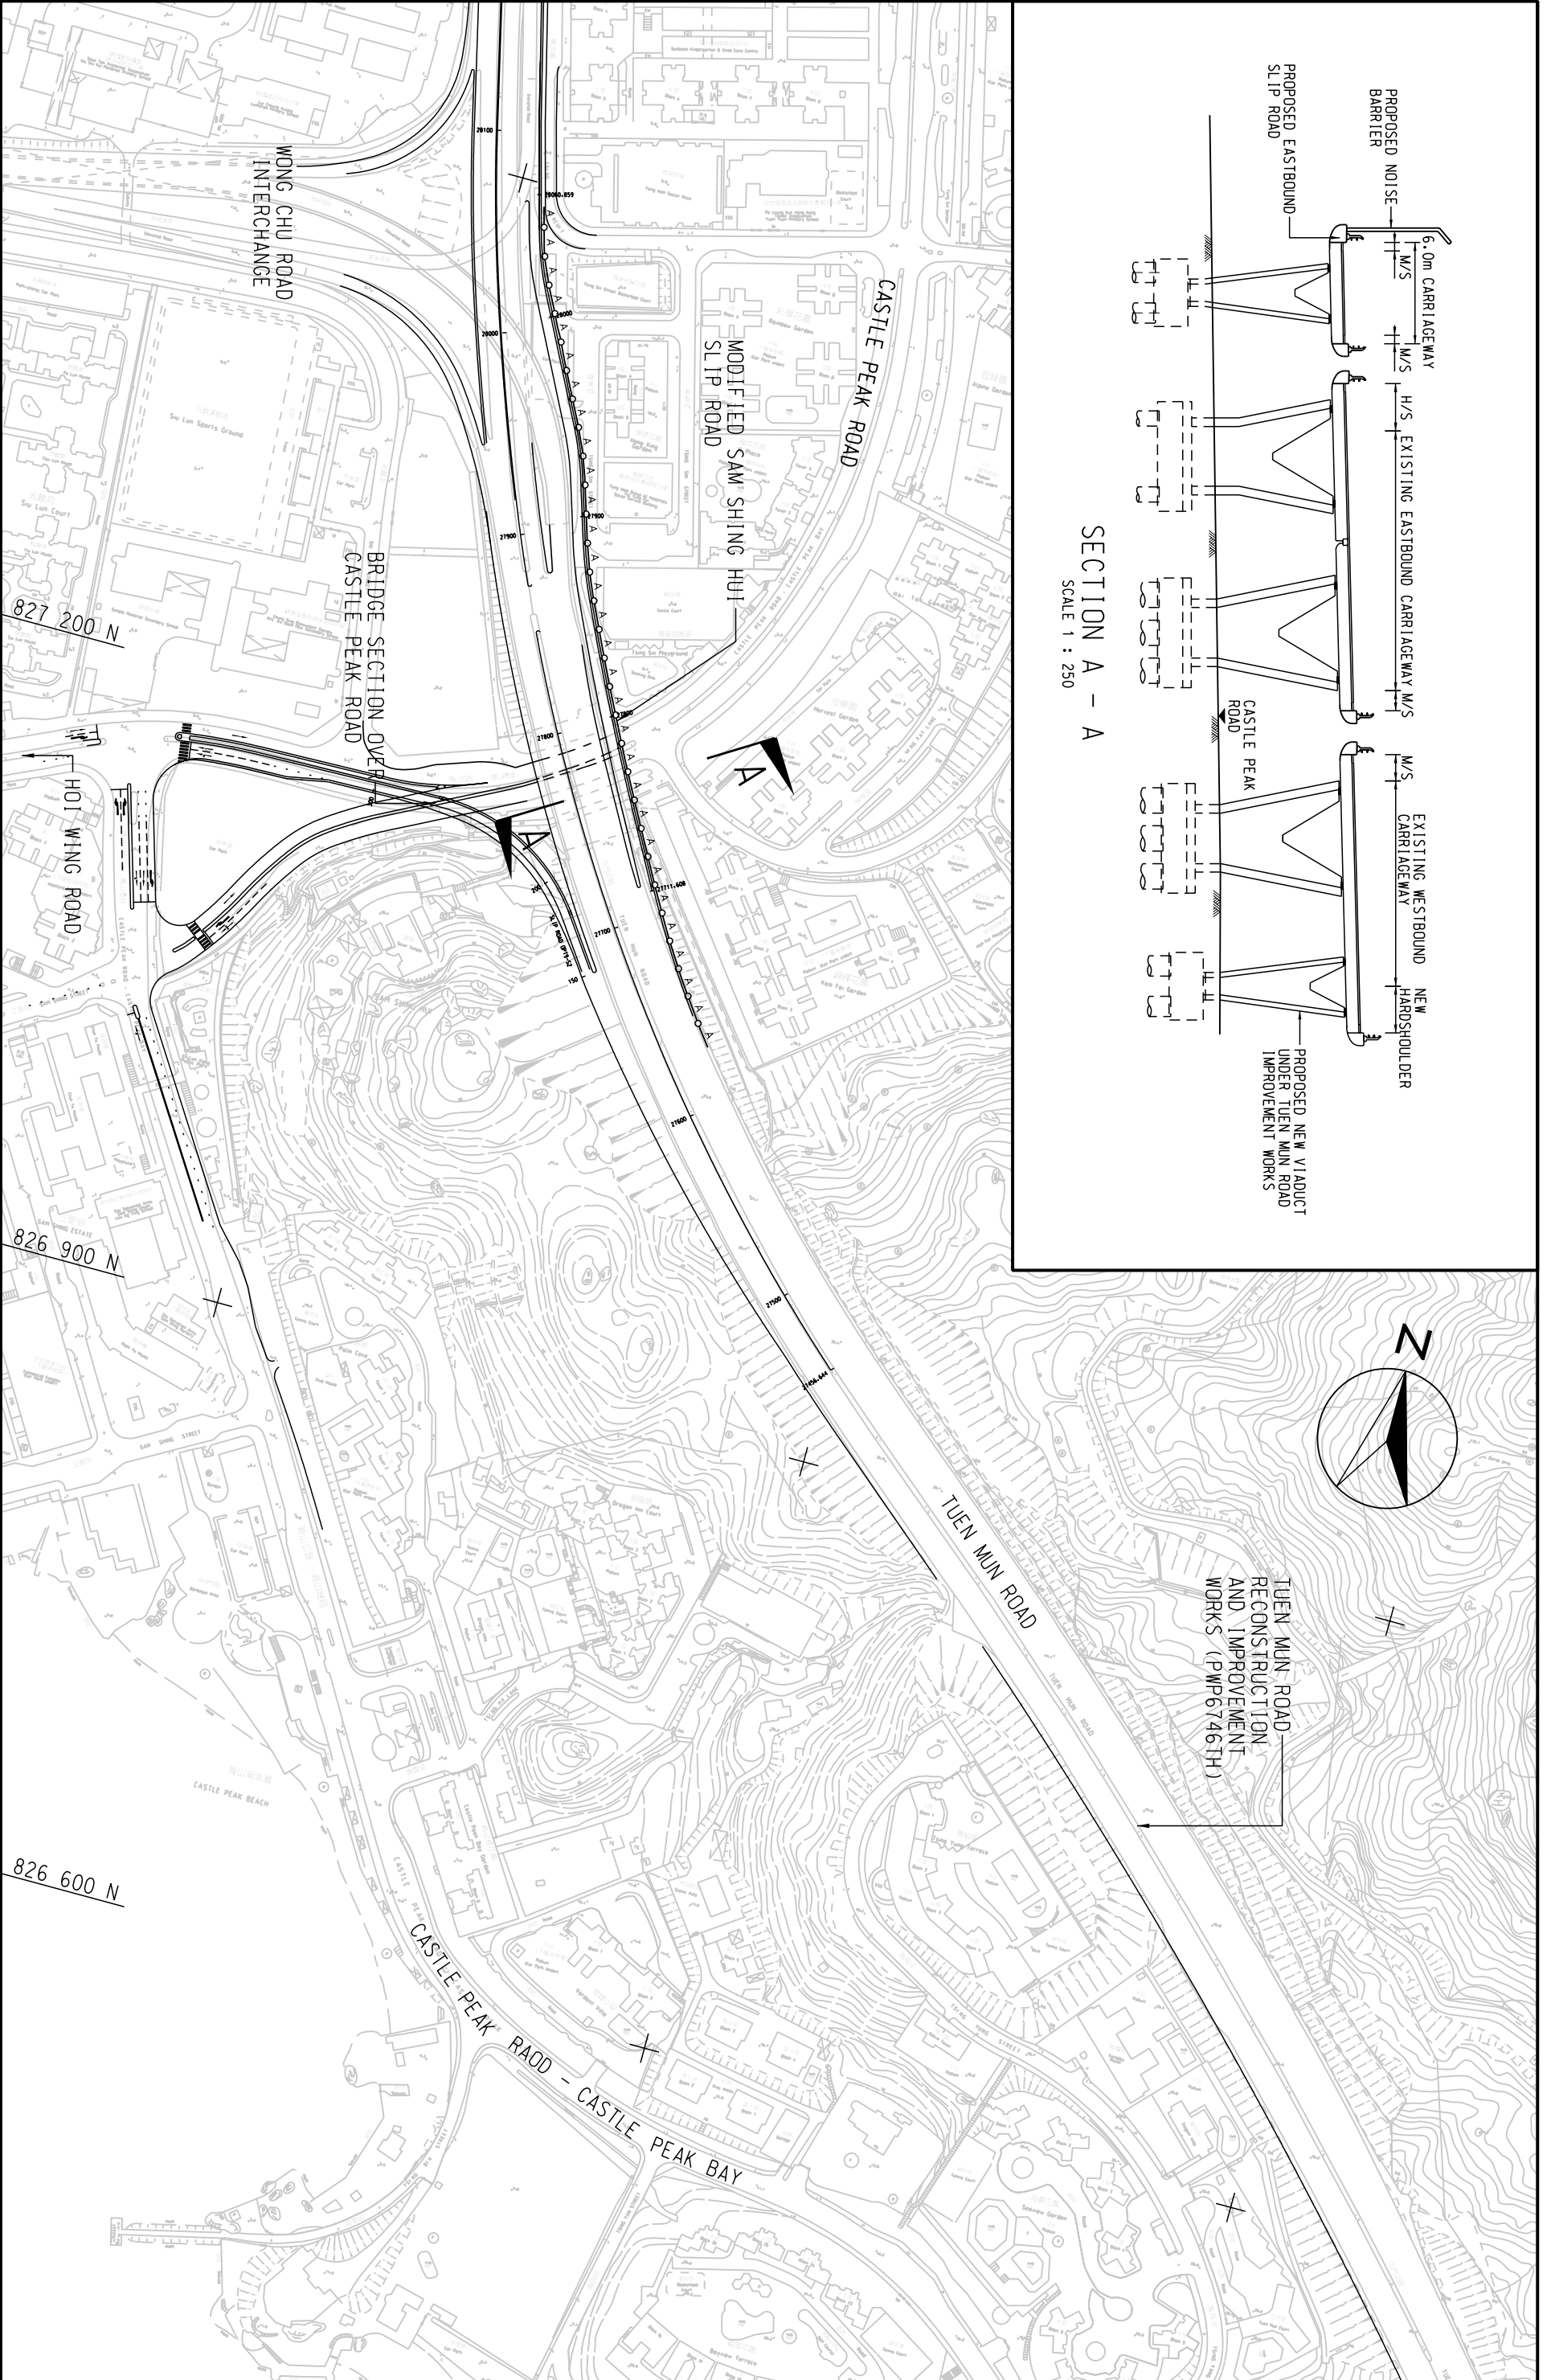

TUEN MUN ROAD
 RECONSTRUCTION
 AND IMPROVEMENT
 WORKS (PWP6746TH)