


MAUNSELL AECOM
茂盛(亞洲)工程顧問有限公司

AGREEMENT NO. CE22/2005 (HY)
TRAFFIC IMPROVEMENTS TO TUEN MUN ROAD TOWN CENTRE SECTION

LOCATIONS OF NEW ROAD

(SHEET 1 OF 3)

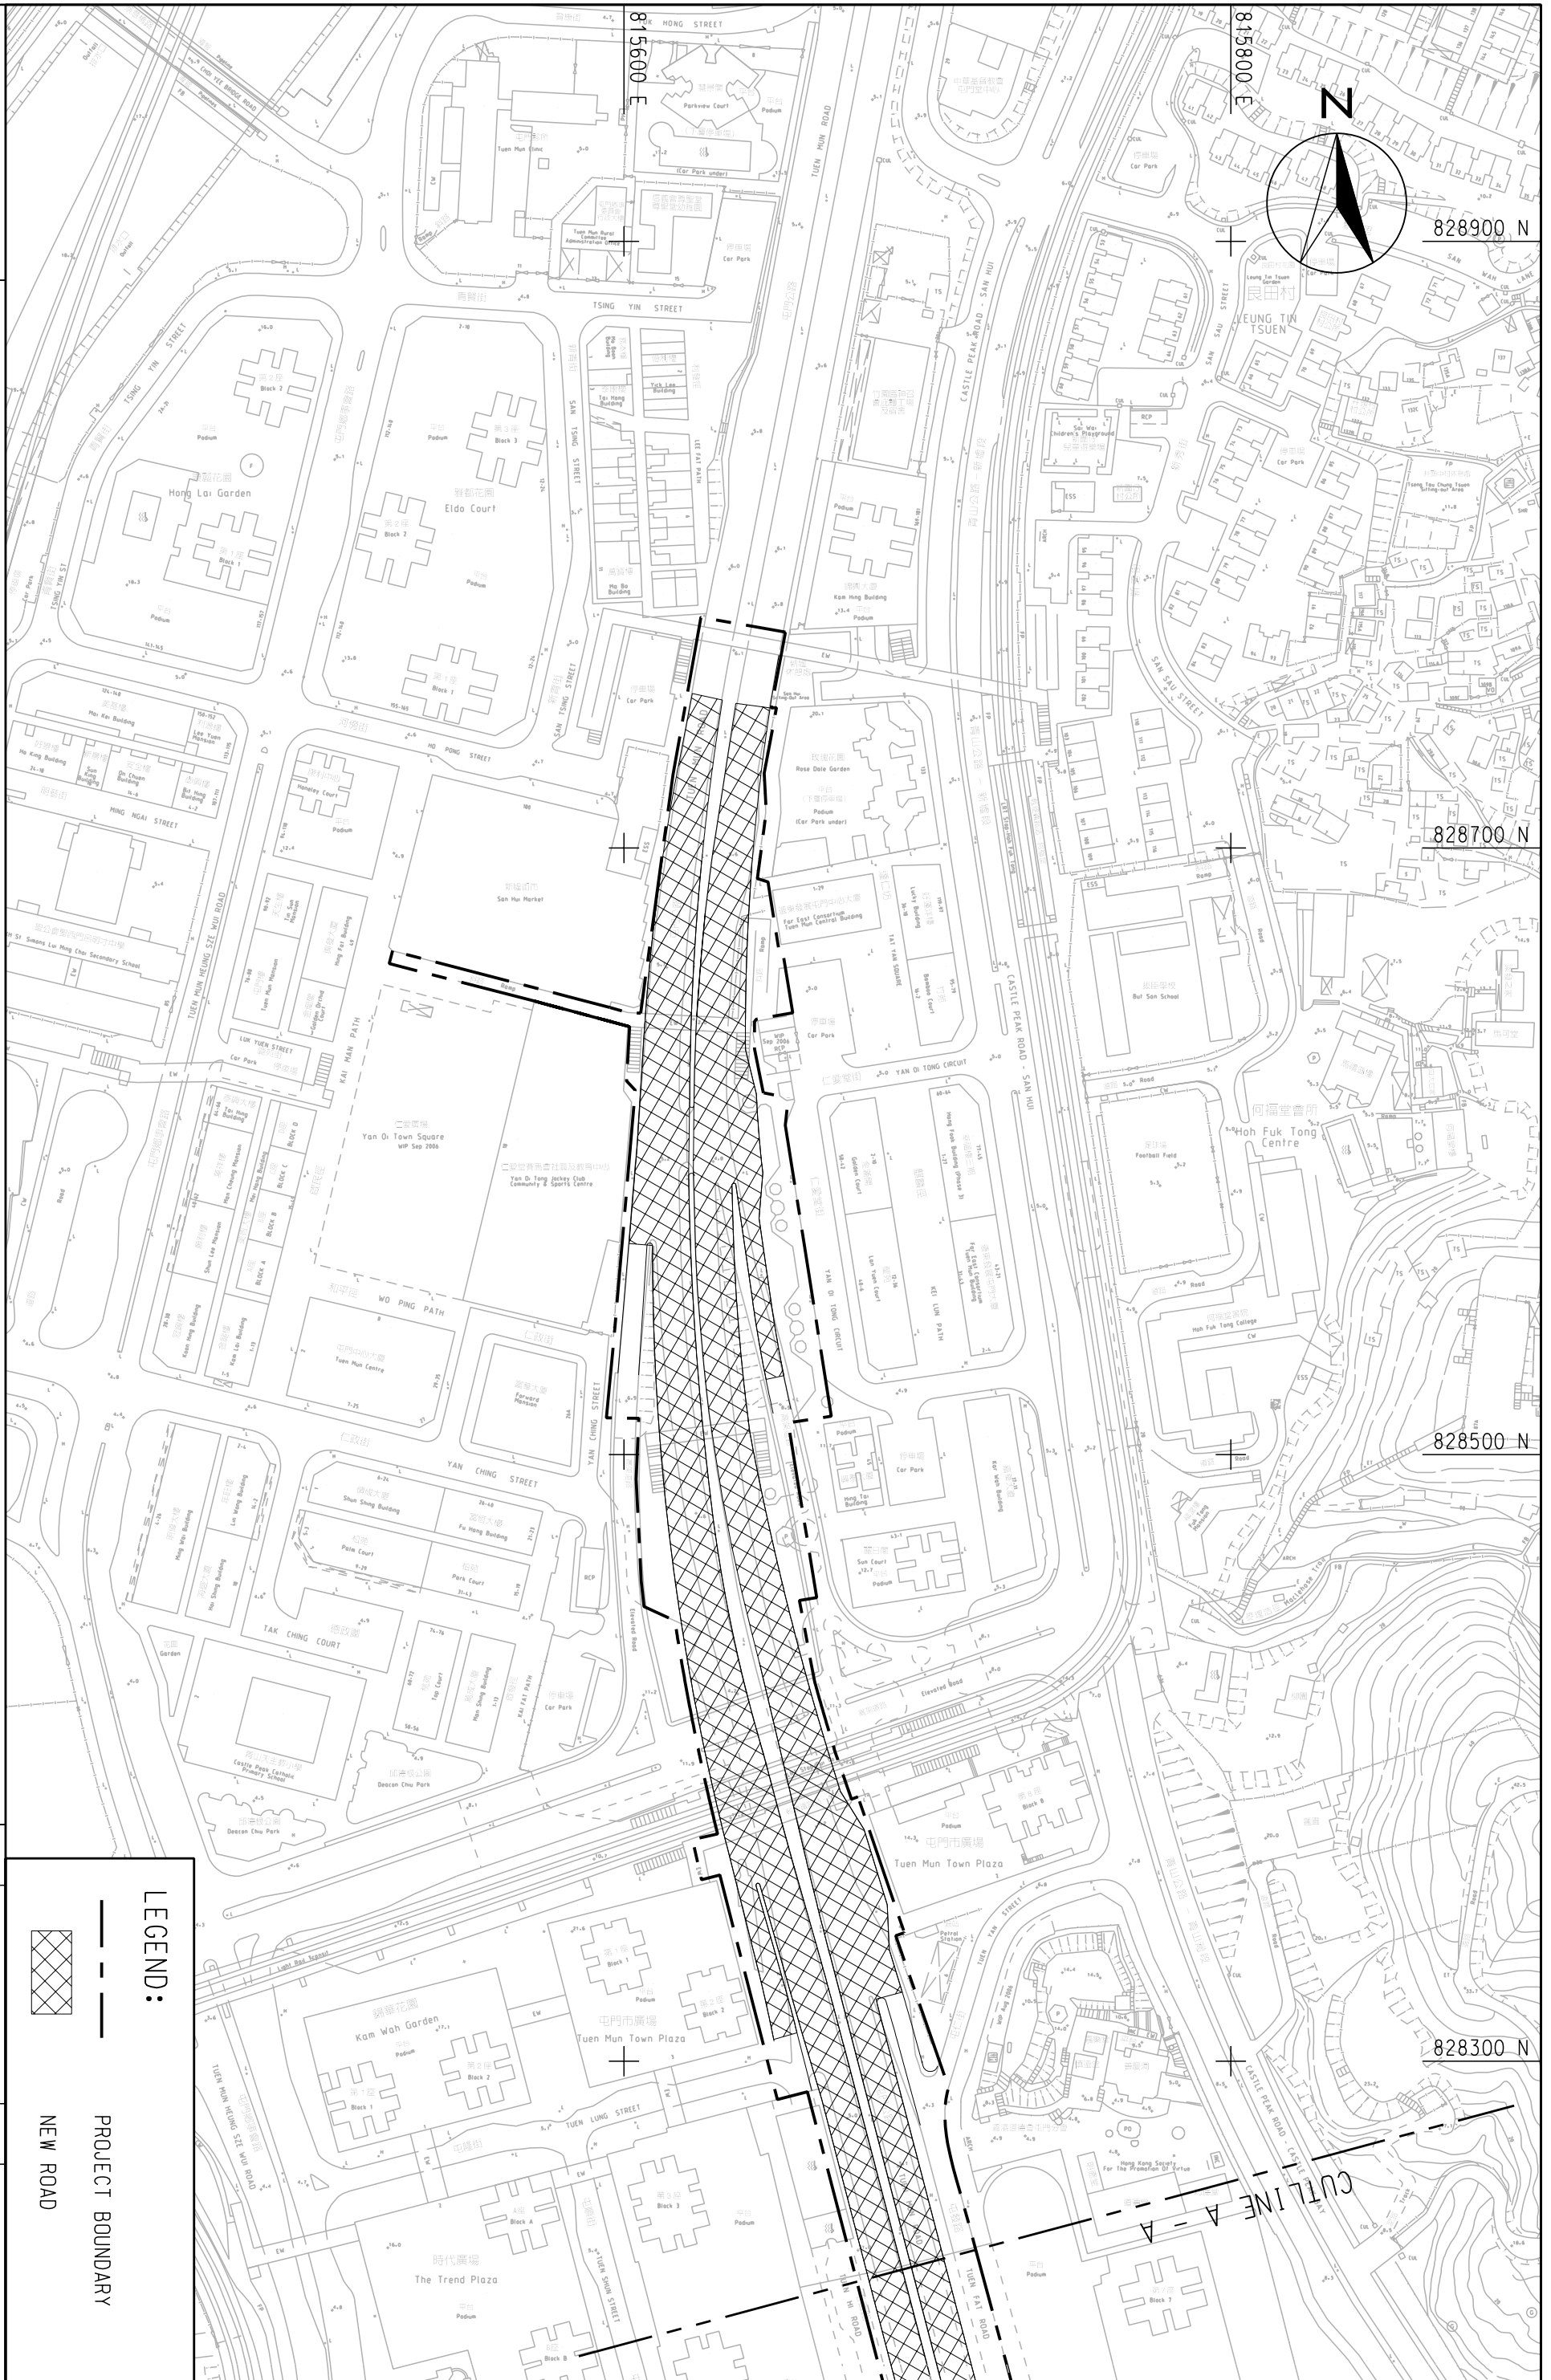

LEGEND:

 PROJECT BOUNDARY
 NEW ROAD

SCALE	A3 1:2000	DATE	DEC. 2008
CHECK	ETLM	DRAWN	LC
JOB NO.	60025208	FIGURE No.	FIGURE 3.2A
		REV	-