


茂盛(亞洲)工程顧問有限公司
MAUNSELL AECOM

AGREEMENT NO. CE22/2005 (HY)
TRAFFIC IMPROVEMENTS TO TUEN MUN ROAD TOWN CENTRE SECTION

LOCATIONS OF NEW ROAD

(SHEET 2 OF 3)

SCALE	A3 1:2000	DATE	DEC. 2008
CHECK	ETLM	DRAWN	LC
JOB NO.	60025208	FIGURE NO.	FIGURE 3.2B
		REV	

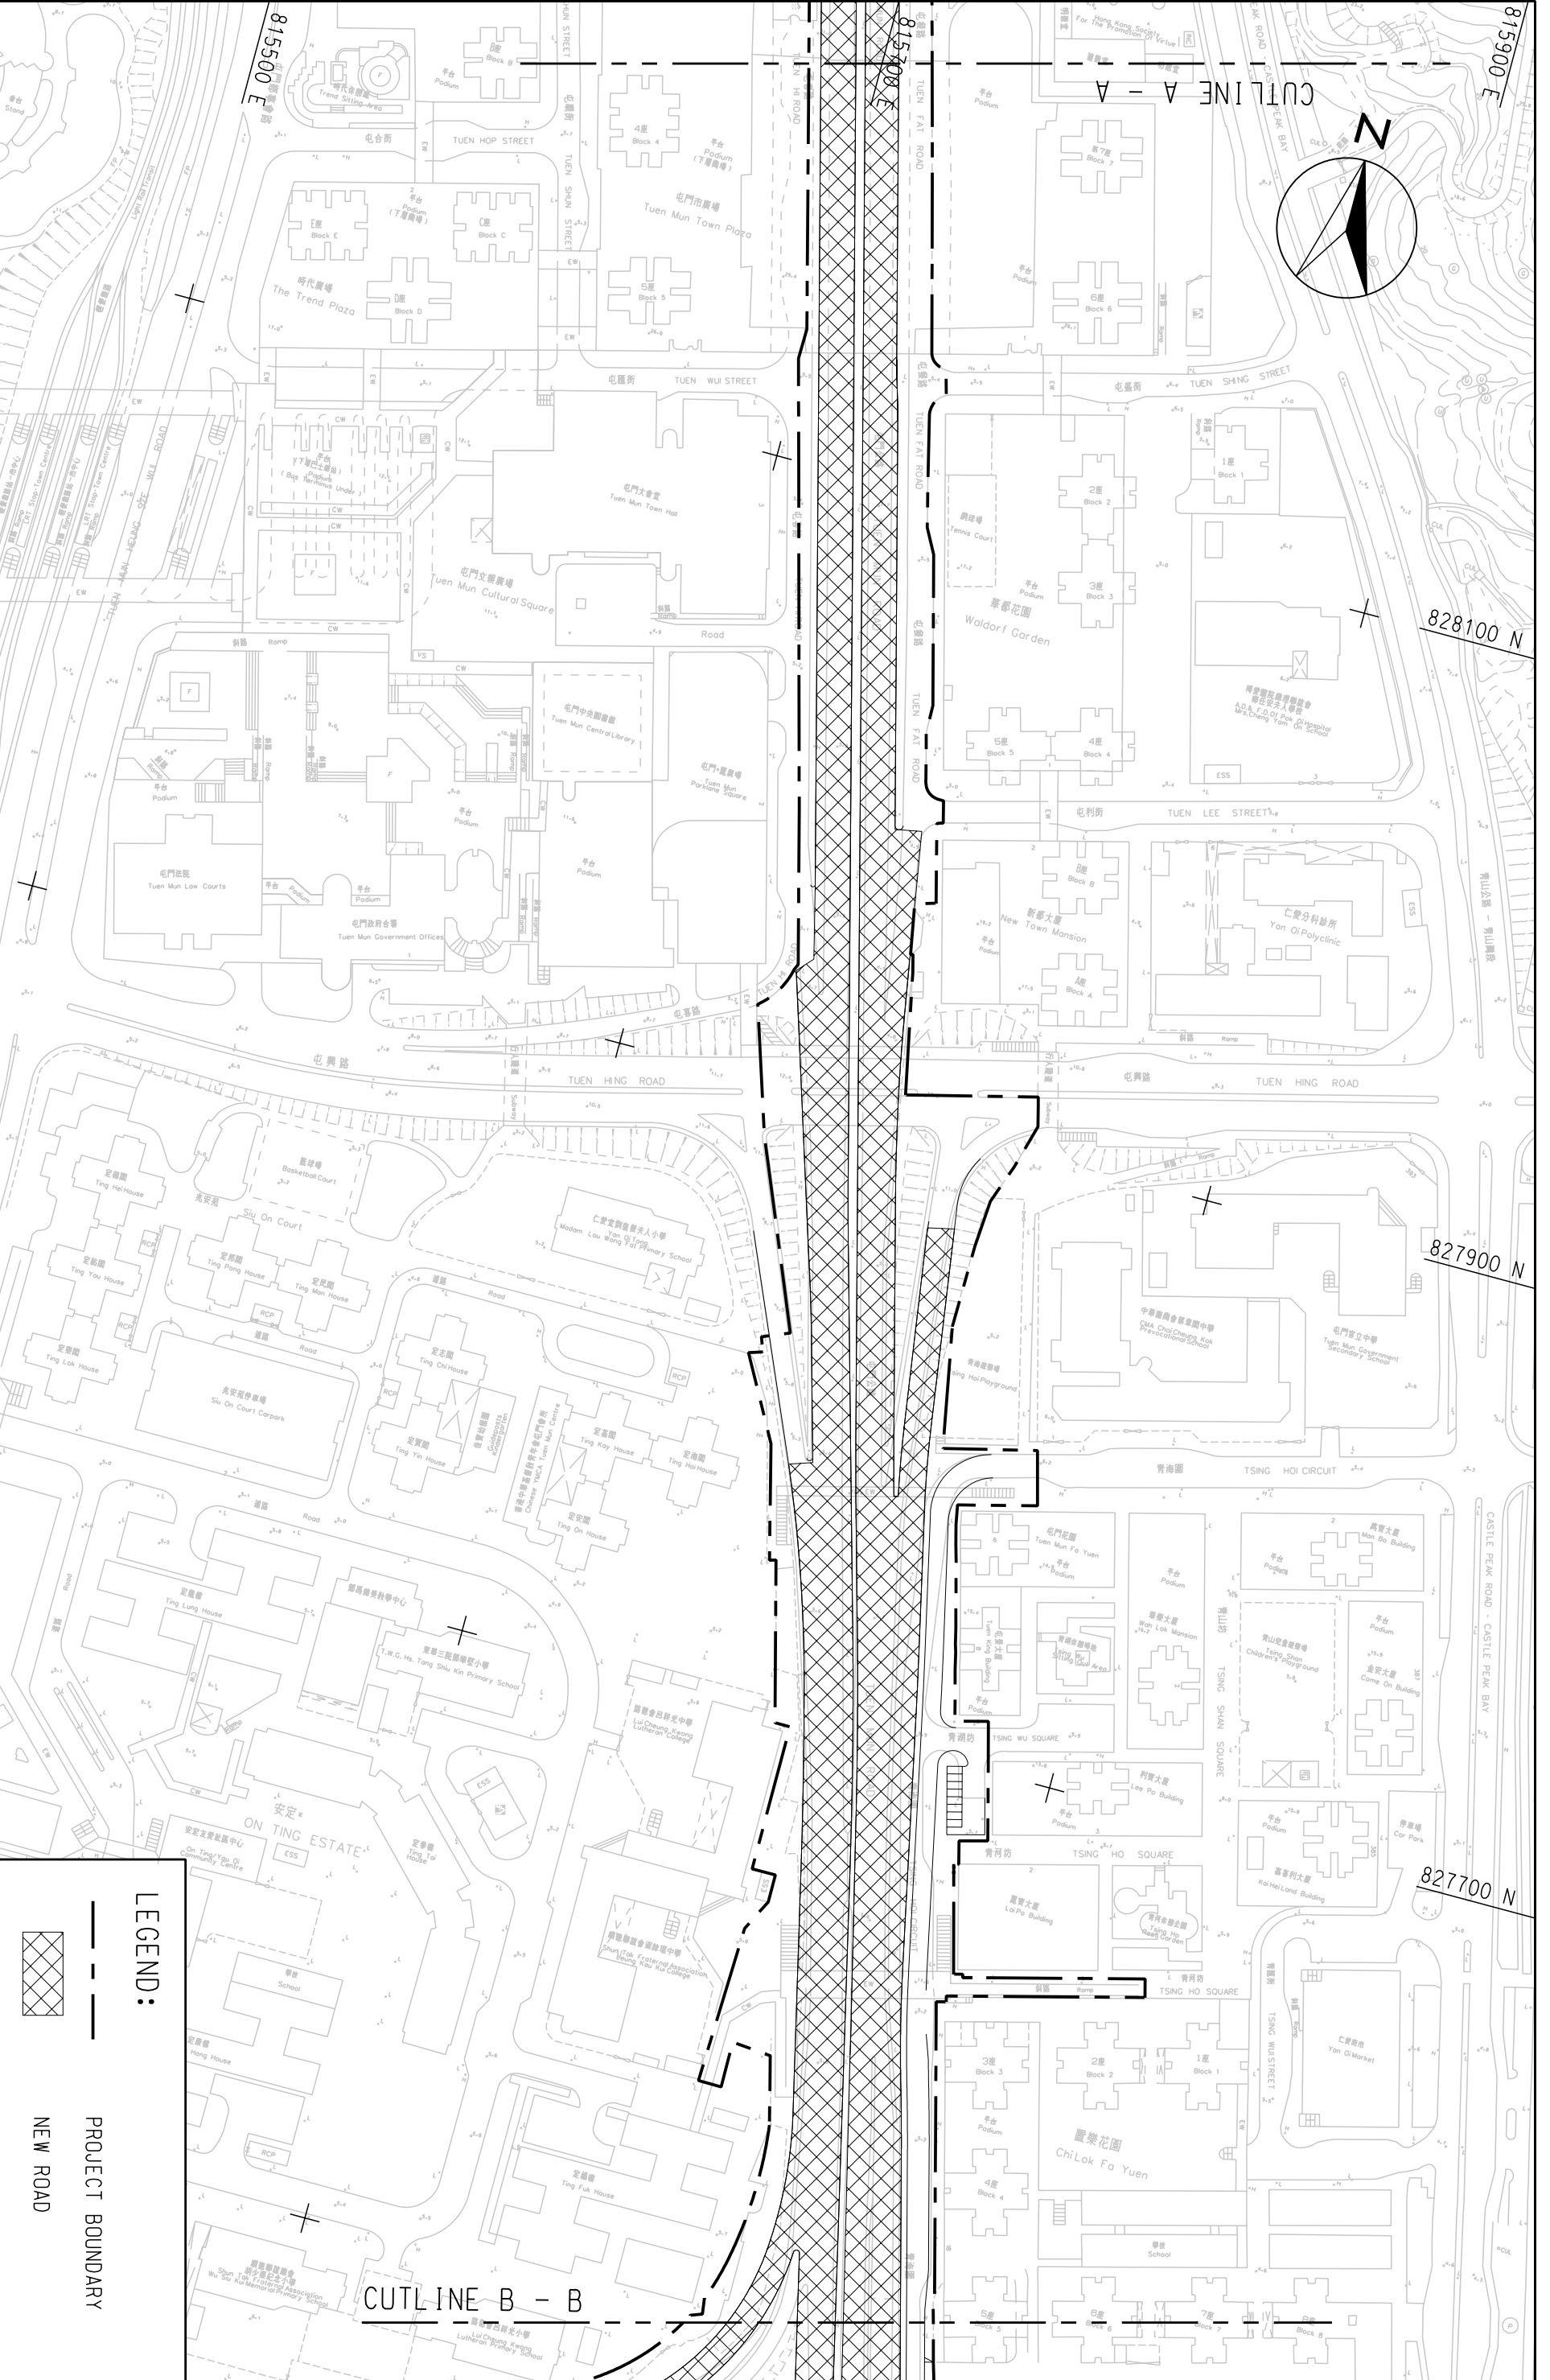

LEGEND:

— — — — — PROJECT BOUNDARY

▨ NEW ROAD