


MAUNSELL
AECOM
茂盛(亞洲)工程顧問有限公司

LOCATIONS OF NEW ROAD


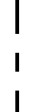
AGREEMENT NO. CE22/2005 (HY)
TRAFFIC IMPROVEMENTS TO TUEN MUN ROAD TOWN CENTRE SECTION

(SHEET 3 OF 3)

SCALE	A3 1:2000	DATE	DEC. 2008
CHECK	ETLM	DRAWN	LC
JOB NO.	60025208	FIGURE NO.	FIGURE 3.2C
		REV	—

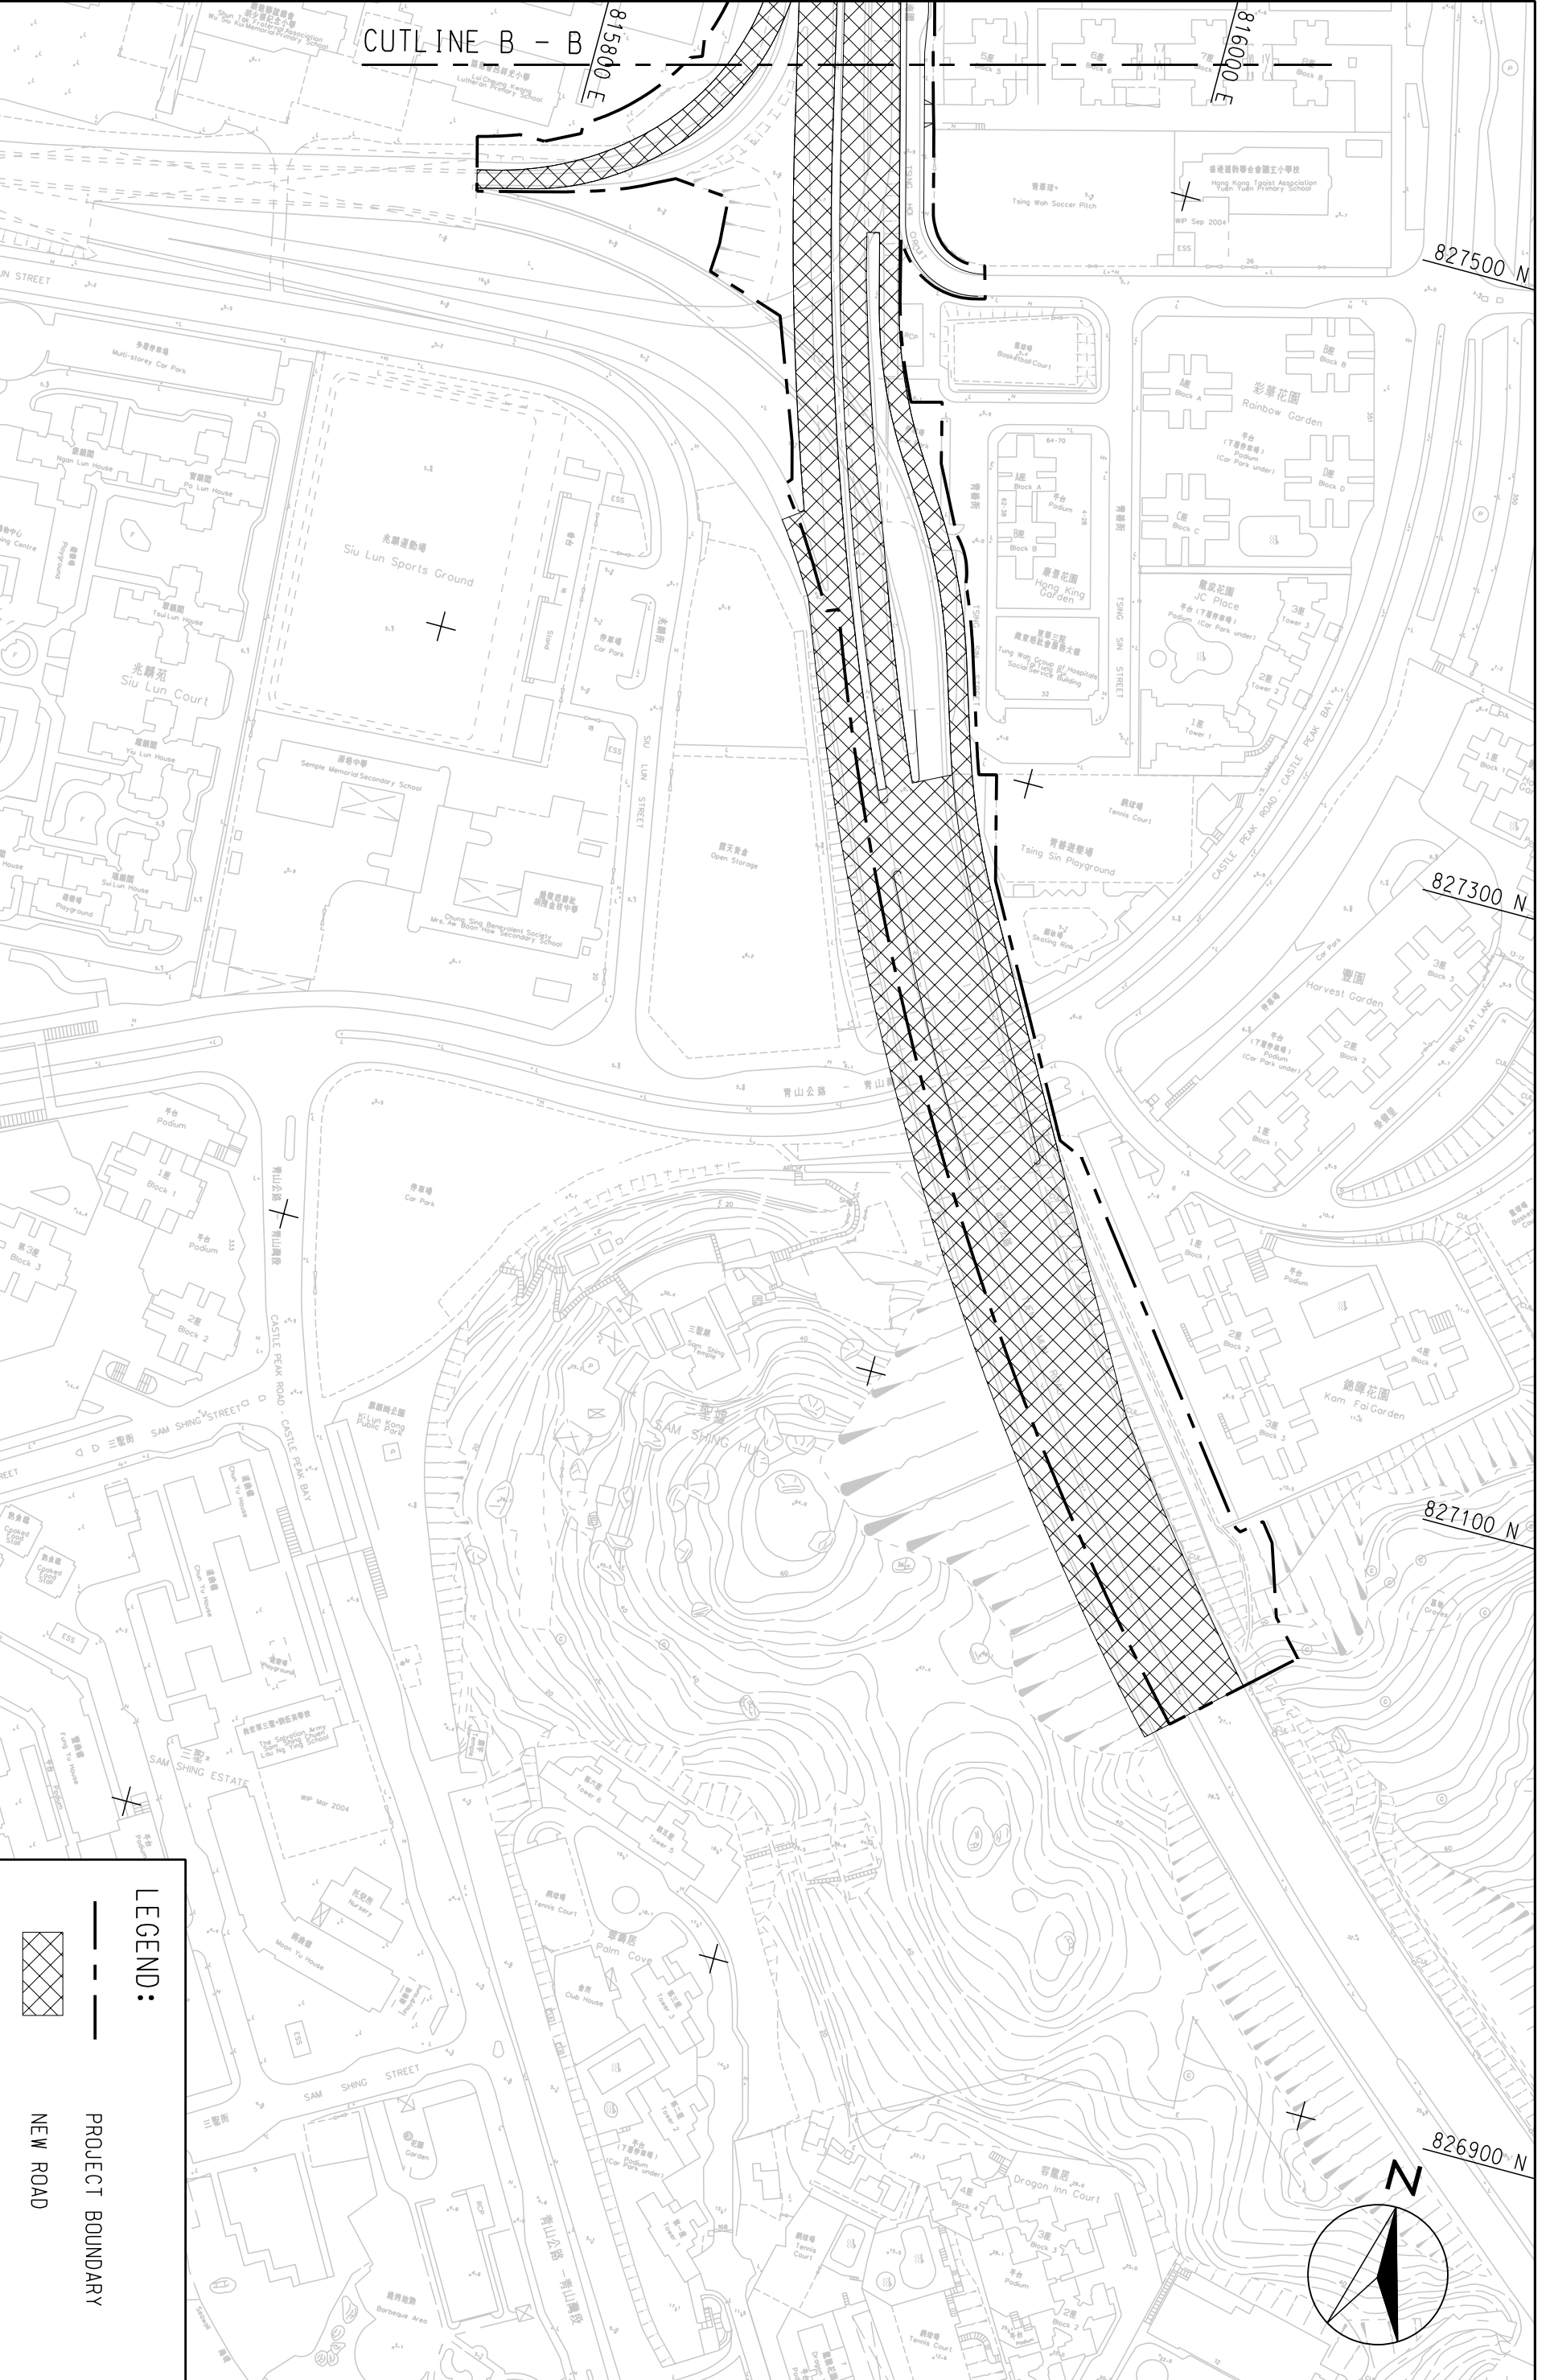

LEGEND:

 PROJECT BOUNDARY
 NEW ROAD