


MAUNSELL AECOM  
茂盛(亞洲)工程顧問有限公司

p:\projects\60025208\DRAWING\FIGURE\FIGURE 3 3a.dgn

AGREEMENT NO. CE22/2005 (HY)  
TRAFFIC IMPROVEMENTS TO TUN MUN ROAD TOWN CENTRE SECTION  
PROPOSED NOISE MITIGATION MEASURES

(SHEET 1 OF 3)

SCALE	A3 1:2000	DATE	JUL. 2008
CHECK	ETLM	DRAWN	LC
JOB NO.	60025208	FIGURE NO.	FIGURE 3.3A
REV			

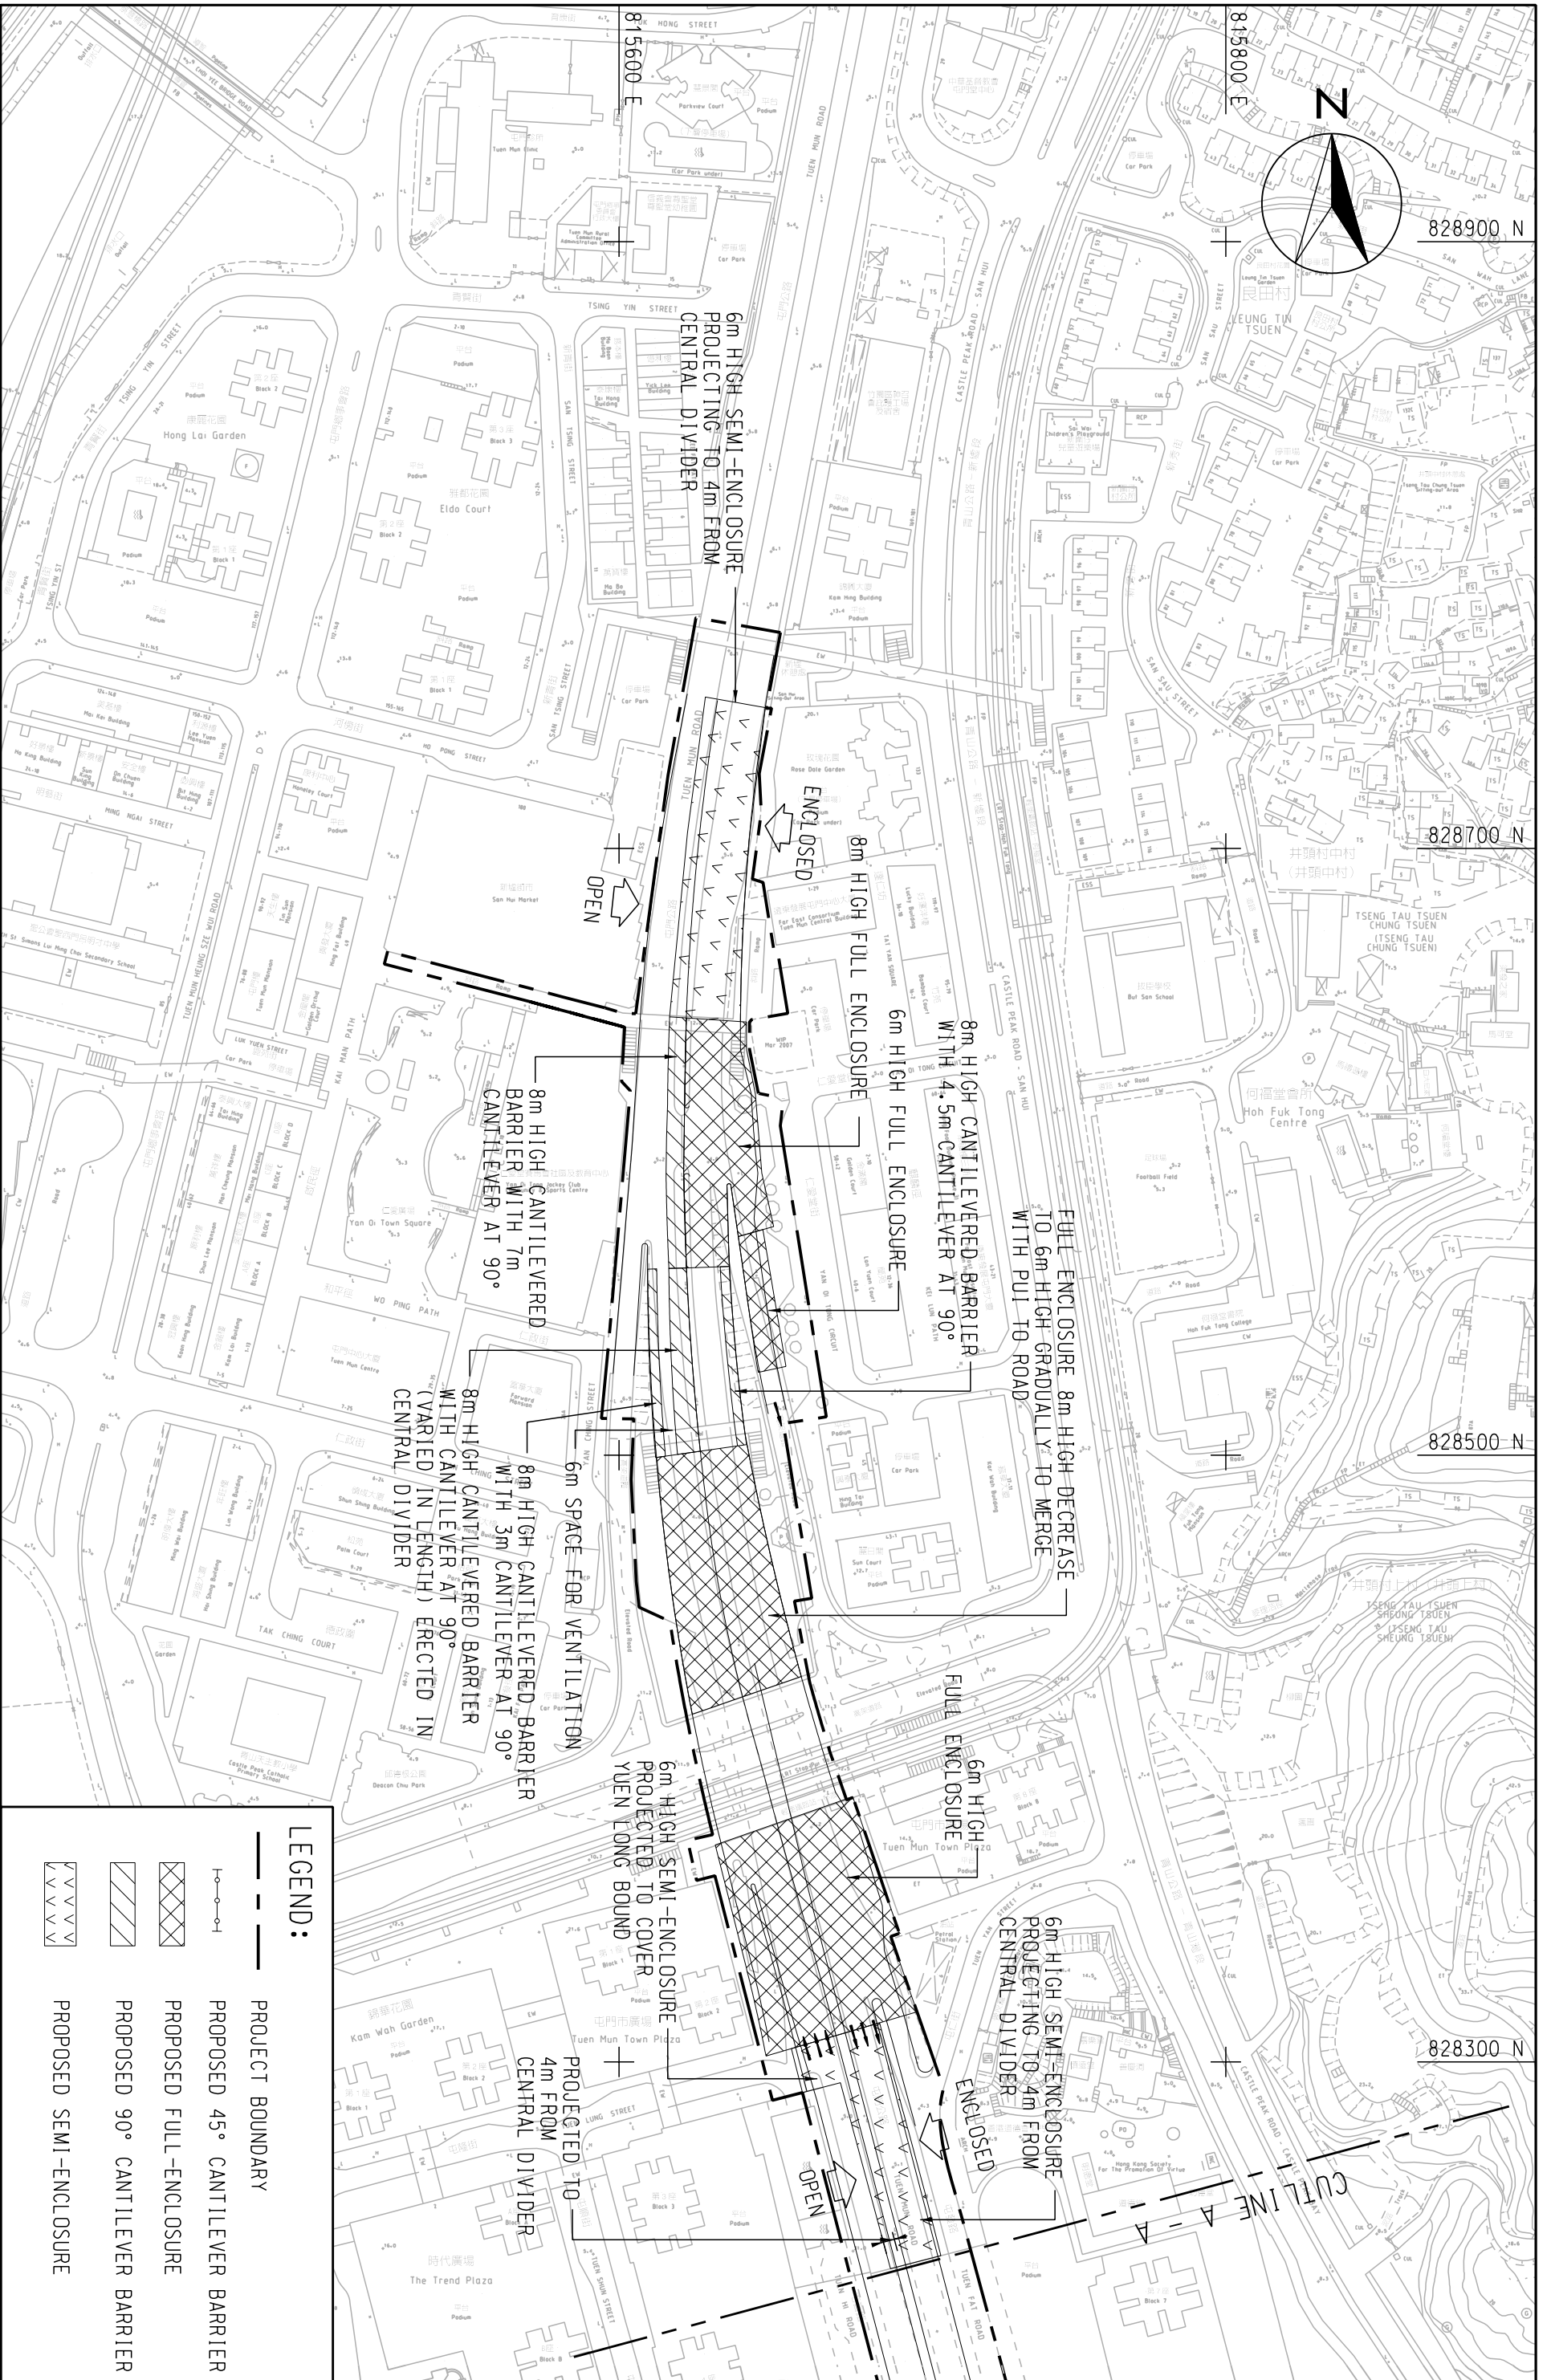

LEGEND:

- PROJECT BOUNDARY
- PROPOSED 45° CANTILEVER BARRIER
- PROPOSED FULL-ENCLOSURE
- PROPOSED 90° CANTILEVER BARRIER
- PROPOSED SEMI-ENCLOSURE