


**MAUNSELL** | **AECOM**  
 茂盛 (亞洲) 工程顧問有限公司

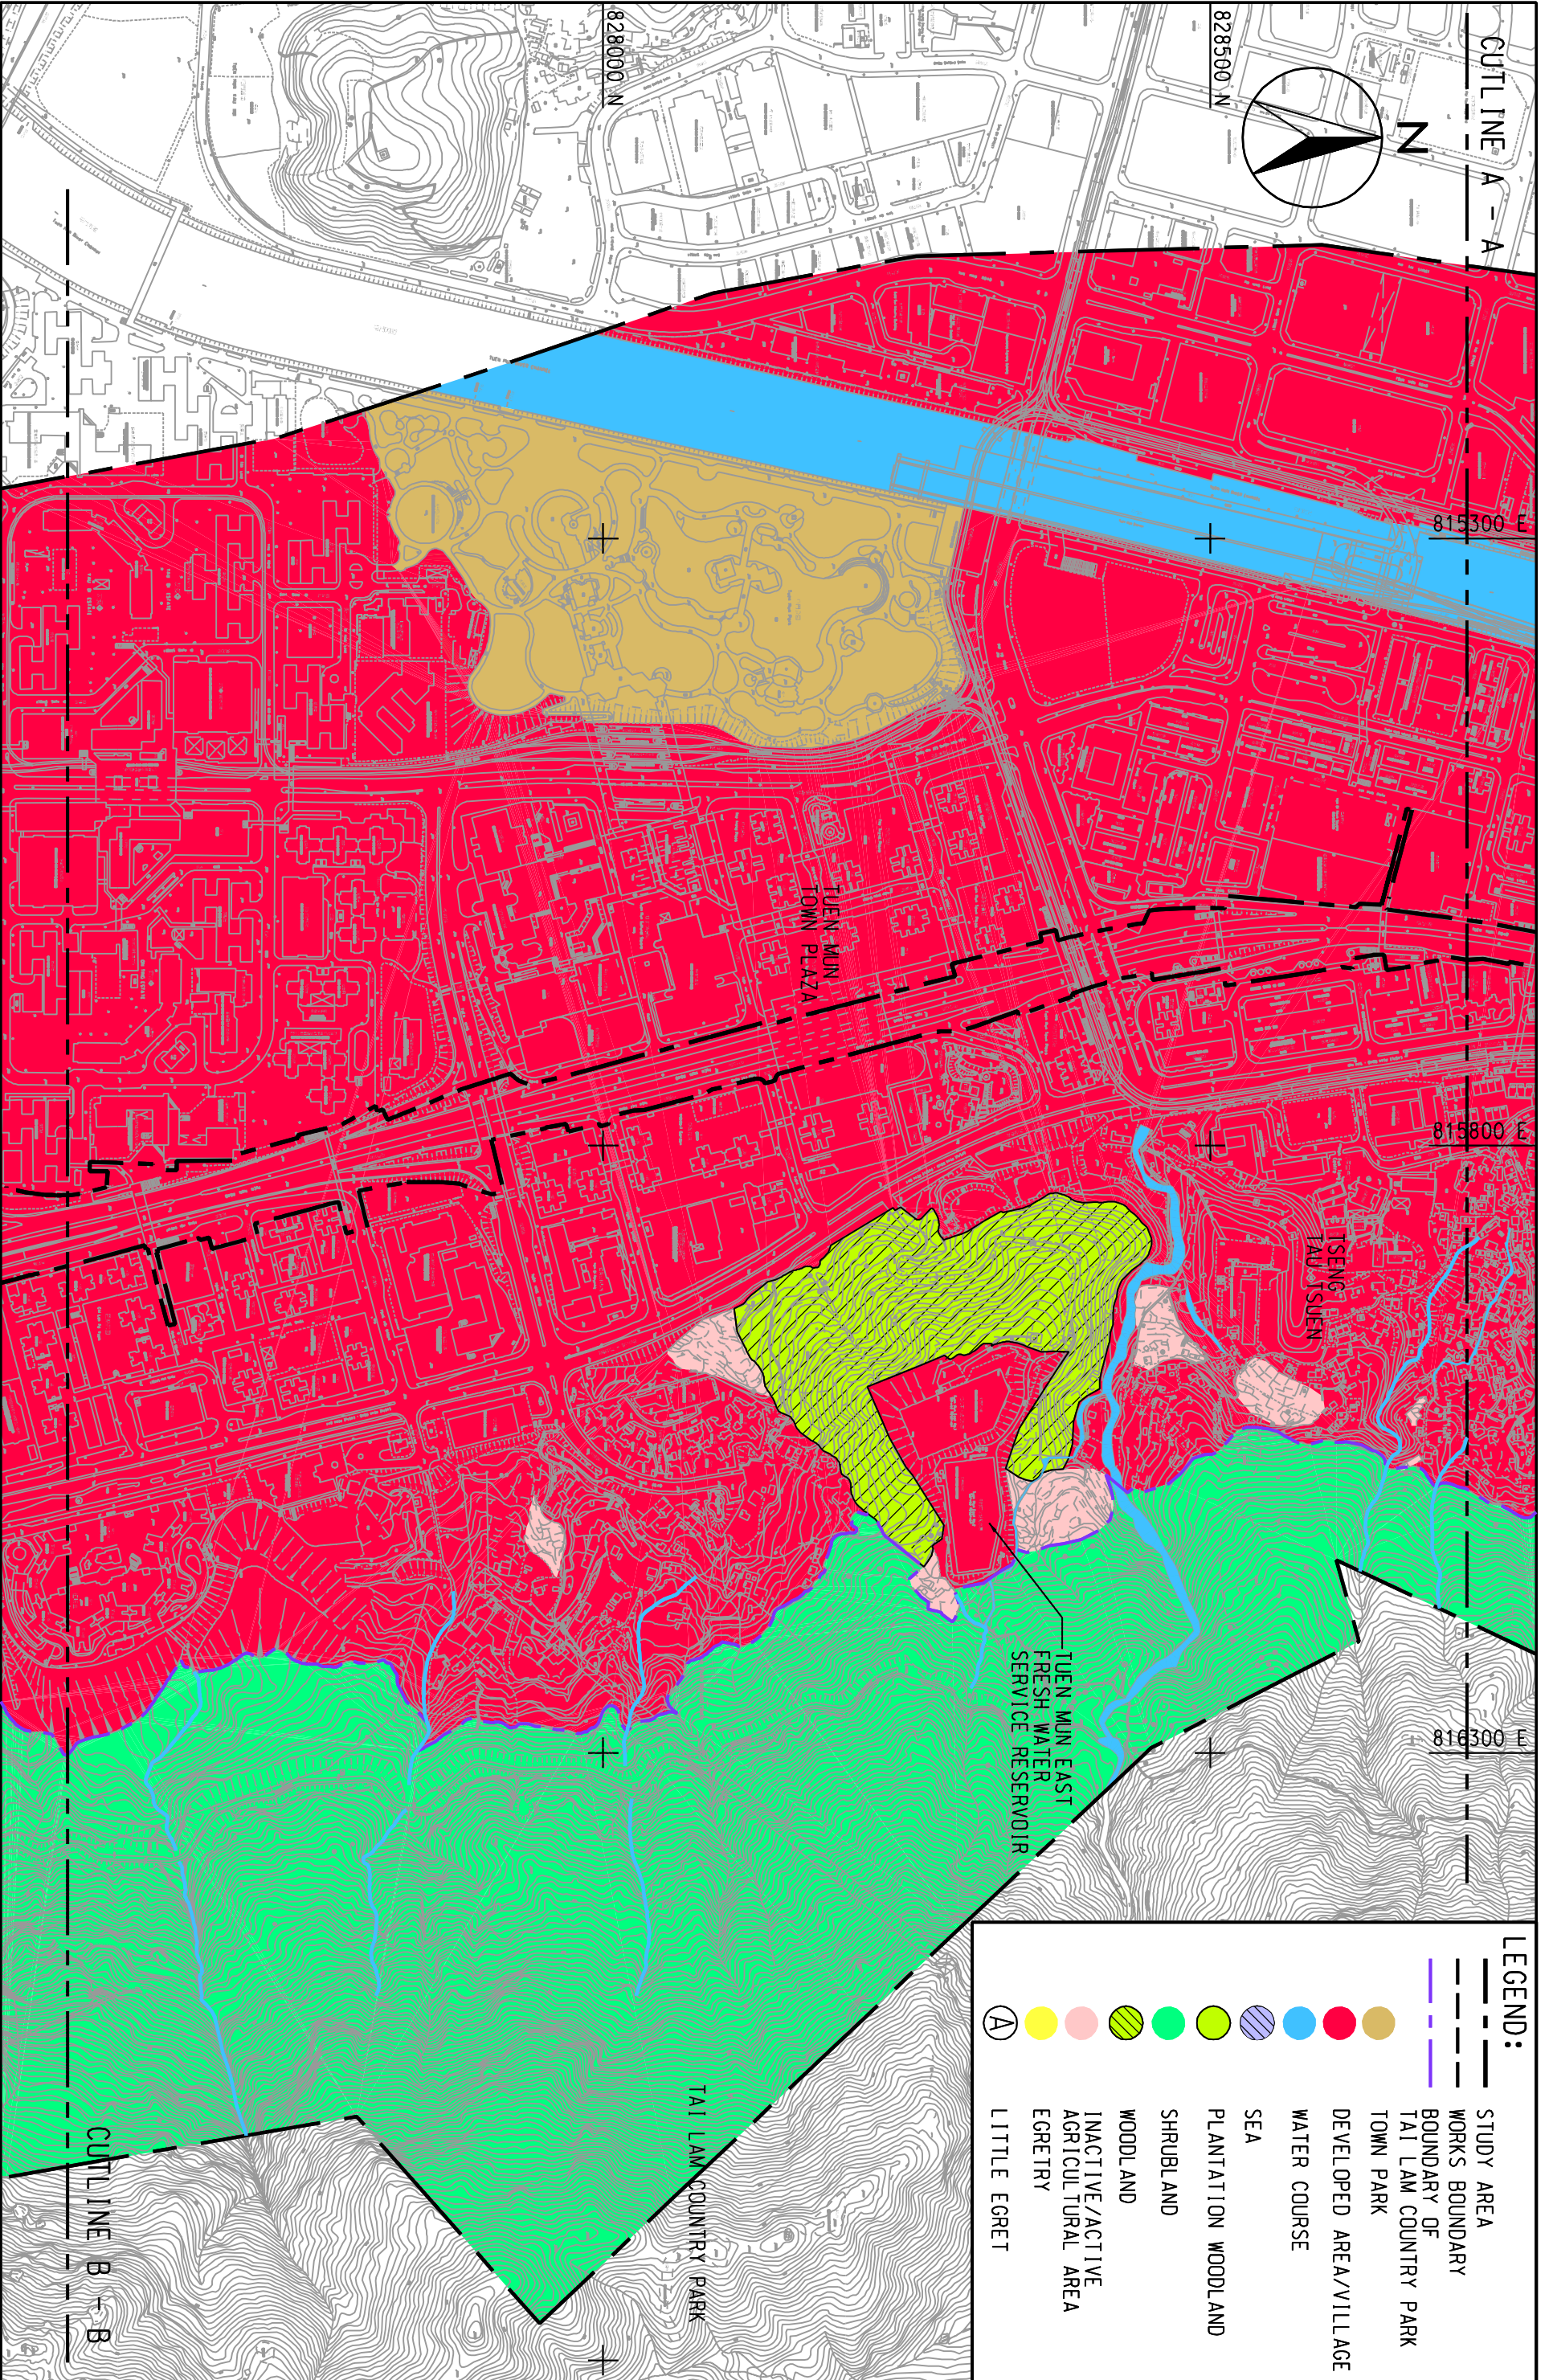

AGREEMENT NO. CE22/2005 (HY)  
 TRAFFIC IMPROVEMENTS TO TUEN MUN ROAD TOWN CENTRE SECTION

**HABITAT MAP**

SCALE	A3 1:5000	DATE	JUL. 2008
CHECK	KCYJ	DRAWN	HY
JOB NO.	60025208	FIGURE NO.	FIGURE 7.1B
		REV	-

CUTLINE B - B

CUTLINE A - A