


SECTION C-C

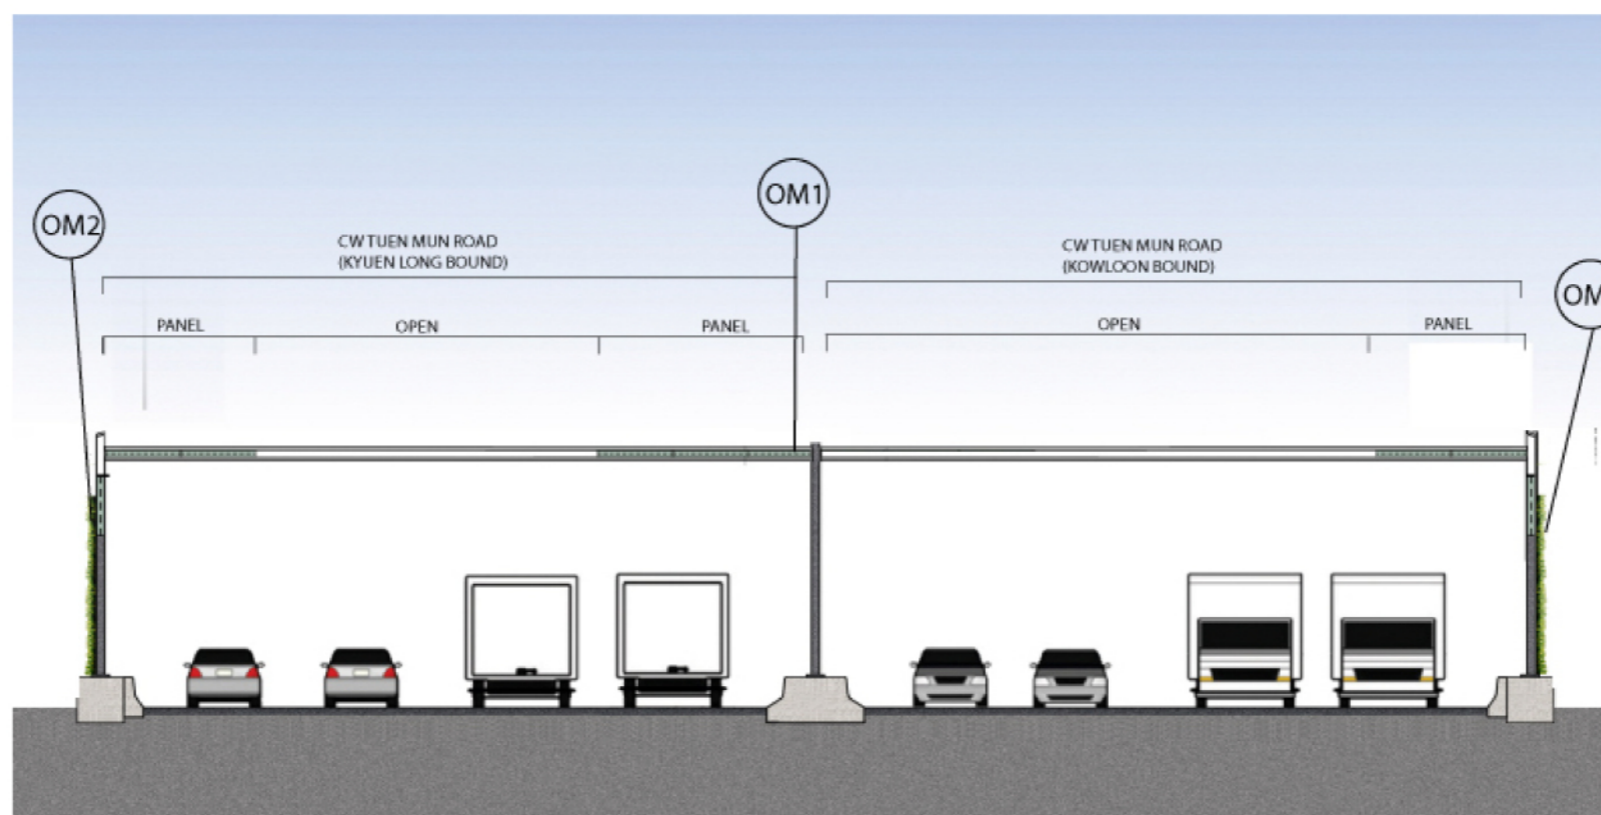

SECTION D-D

AGREEMENT NO. CE22/2005 (HY)  
TRAFFIC IMPROVEMENTS TO TUEN MUN ROAD TOWN CENTRE SECTION

LANDSCAPE SECTIONS

SCALE	NTS	DATE	
CHECK	J.T.	DRAWN	F.L.
JOB No.	60025208	FIGURE No.	FIGURE 8.6.2
		REV	-

SHEET 2 OF 3

MAUNSELL | AECOM  
茂盛(亞洲)工程顧問有限公司

Plotted By: 10/16/2008  
 PLOT SCALE: 1:1