


SECTION E-E

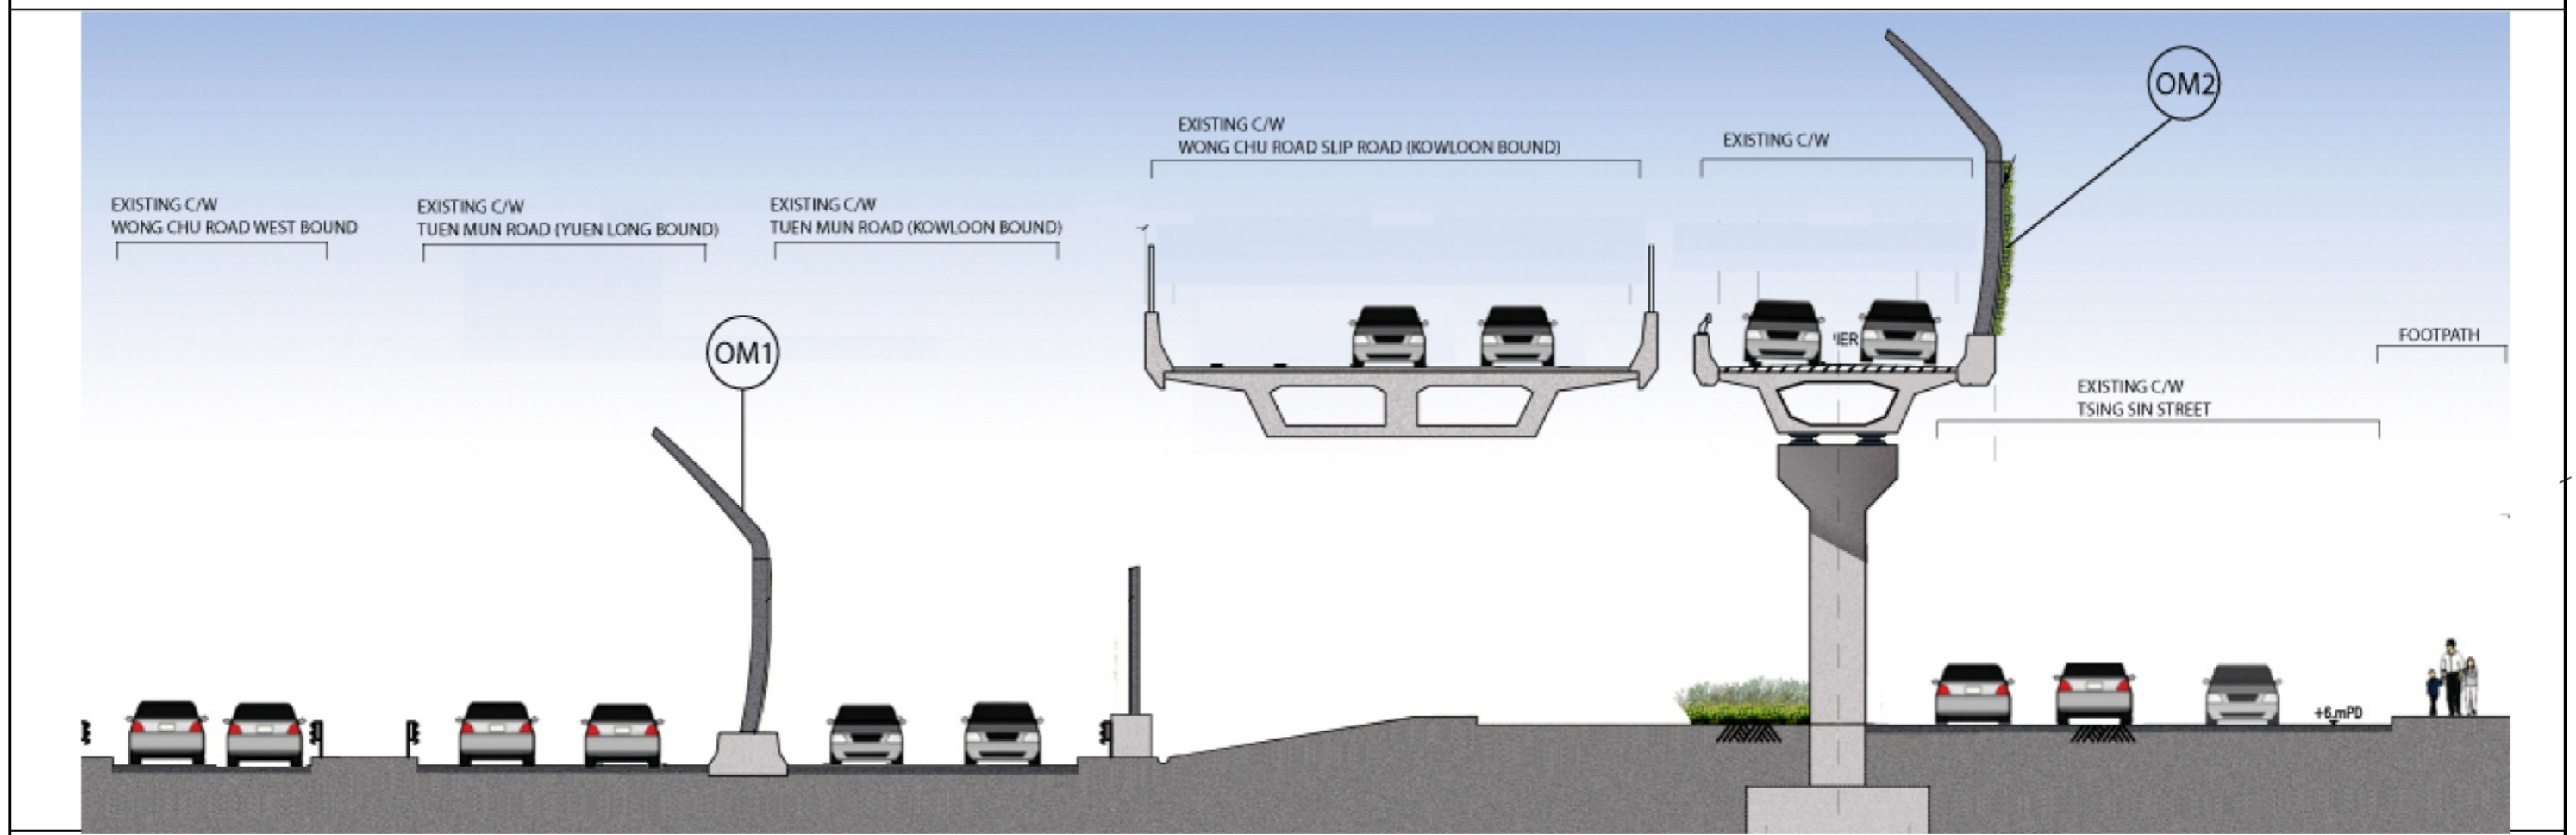

SECTION F-F

AGREEMENT NO. CE22/2005 (HY)  
TRAFFIC IMPROVEMENTS TO TUEN MUN ROAD TOWN CENTRE SECTION

LANDSCAPE SECTIONS

MAUNSELL | AECOM  
茂盛(亞洲)工程顧問有限公司

SCALE	NTS	DATE	
CHECK	J.T.	DRAWN	F.L.
JOB No.	60025208	FIGURE No.	FIGURE 8.6.3
		REV	-

SHEET 3 OF 3

Drawing No: 08-06-03  
 Plot Scale: 1:1