


MAUNSELL | AECOM
 茂盛 (亞洲) 工程顧問有限公司

AGREEMENT NO. CE22/2005 (HY)
 TRAFFIC IMPROVEMENTS TO TUEN MUN ROAD TOWN CENTRE SECTION
LOCATION OF THE PROJECT SITE

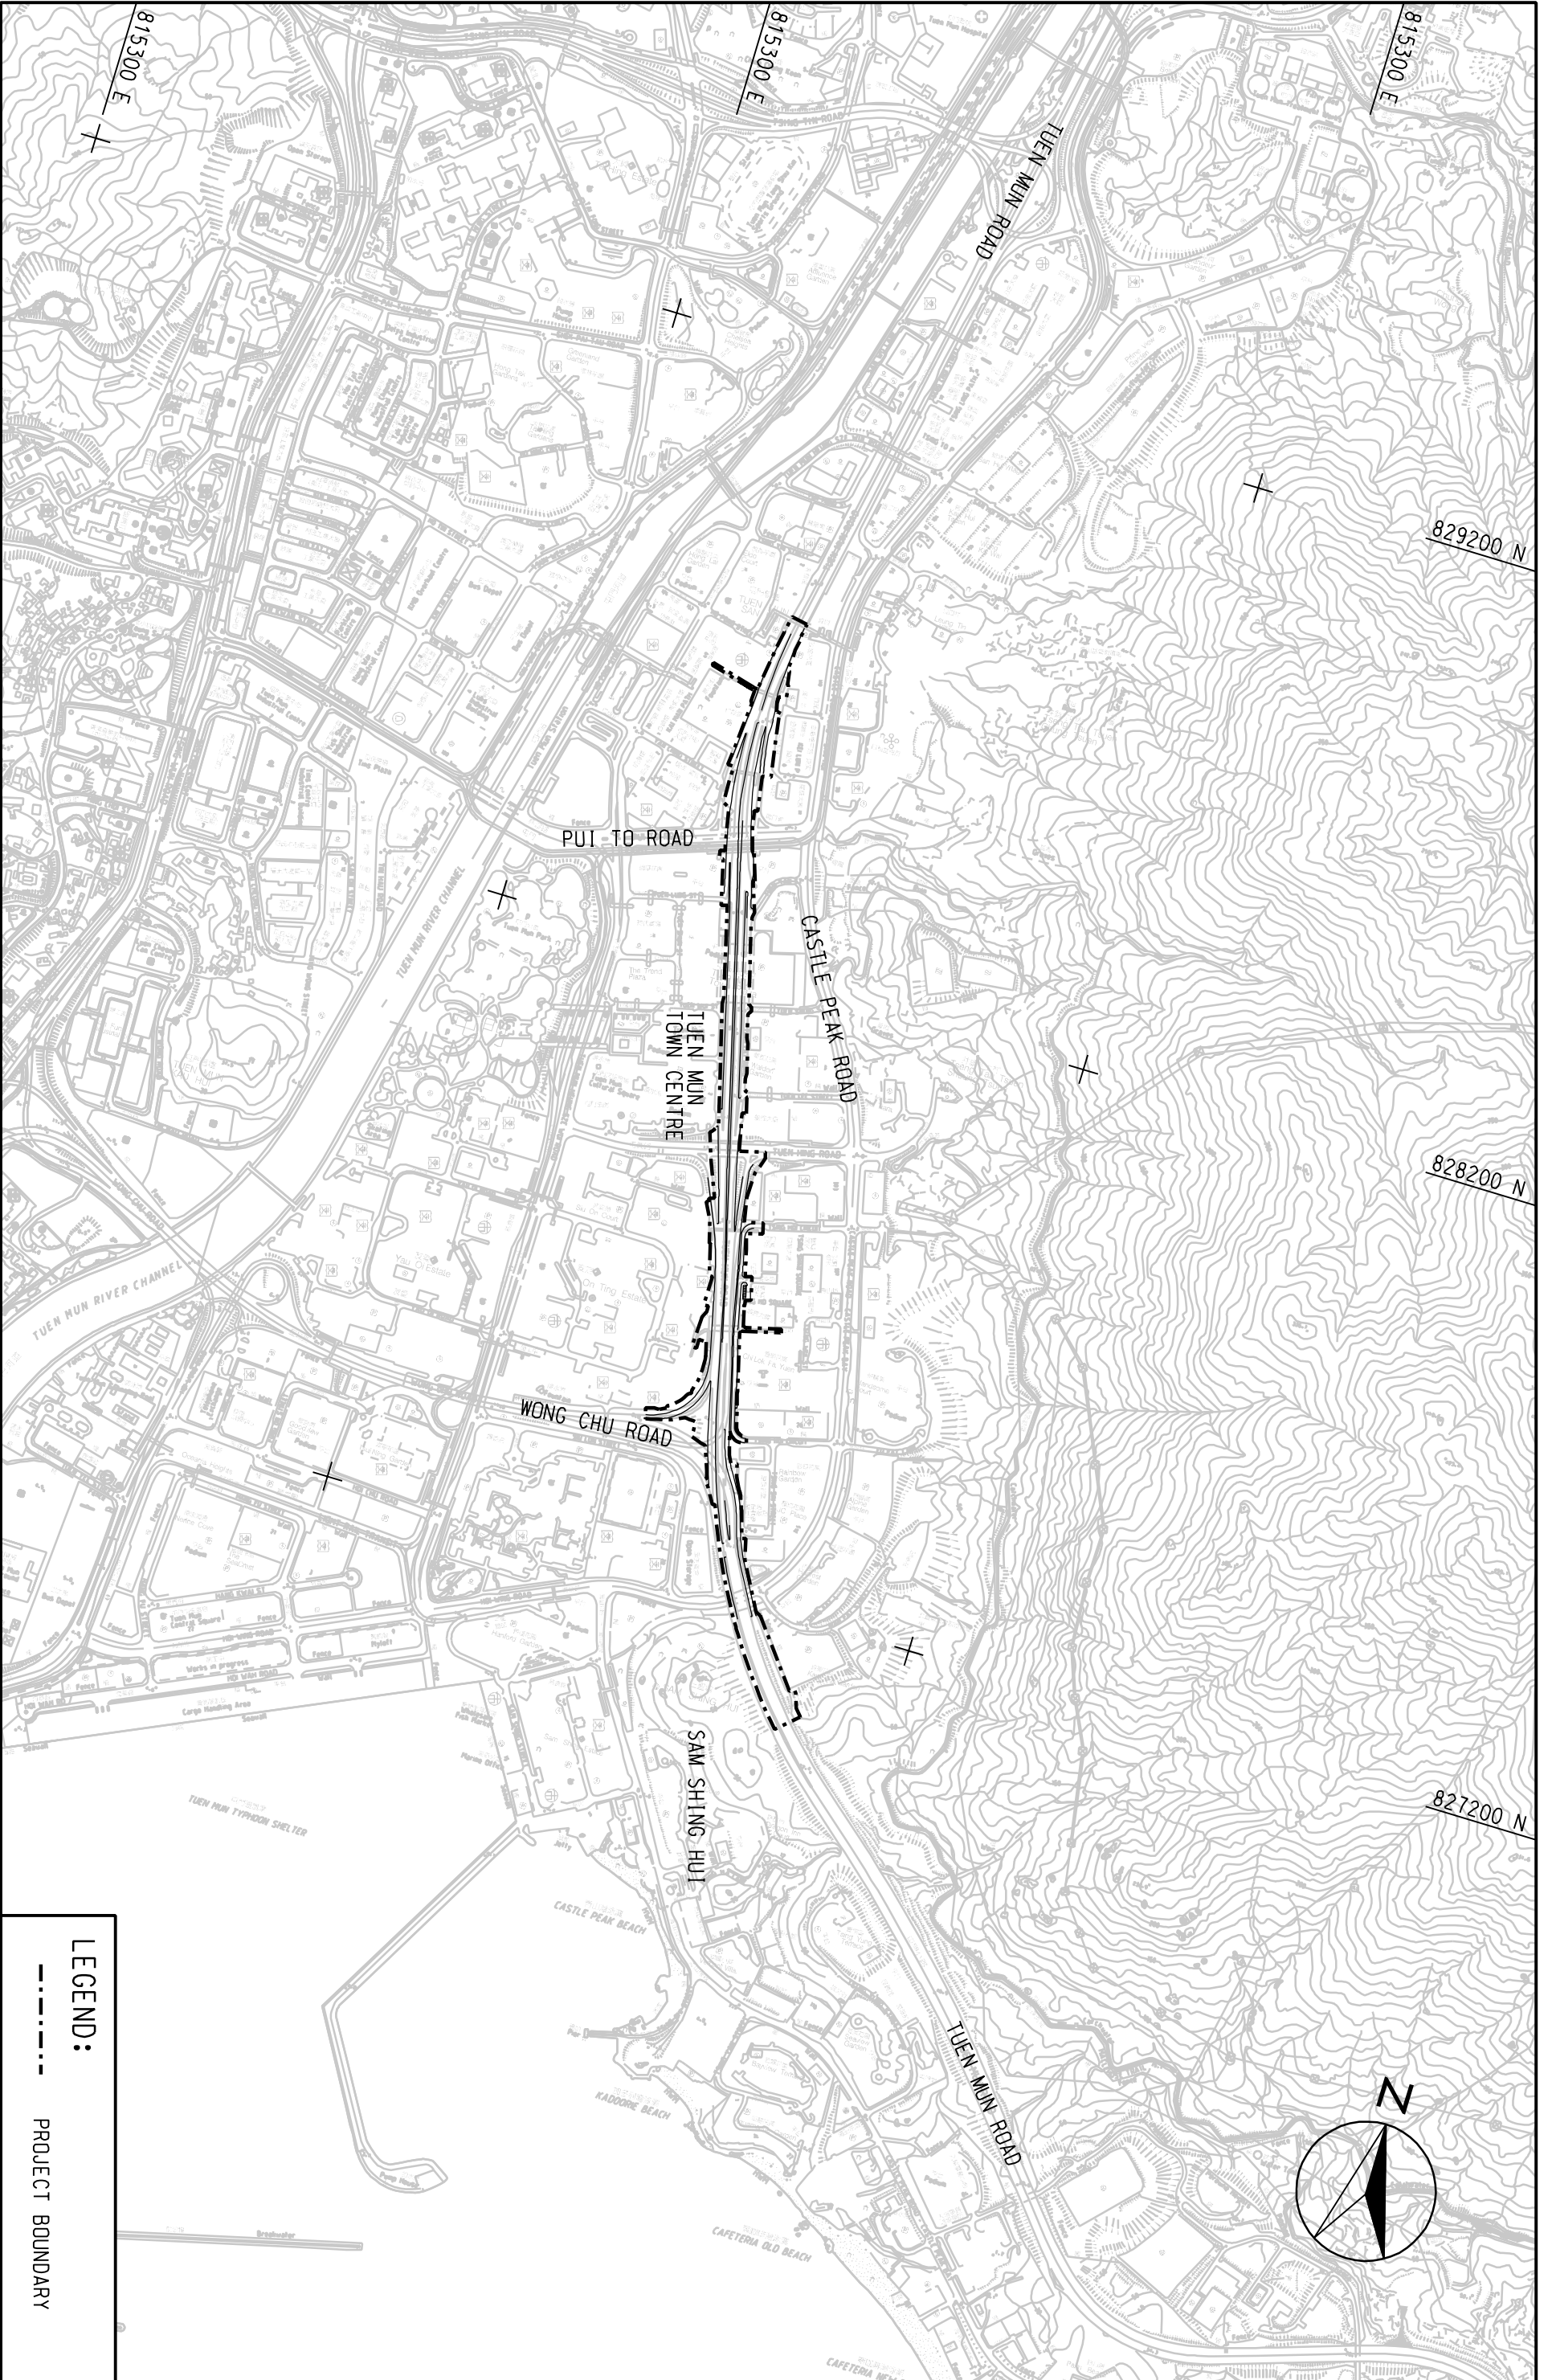

LEGEND:

--- PROJECT BOUNDARY

SCALE	A3 1:10000	DATE	JUL. 2008
CHECK	ETLM	DRAWN	LCR
JOB NO.	60025208	FIGURE NO.	FIGURE 1.1
		REV	-