
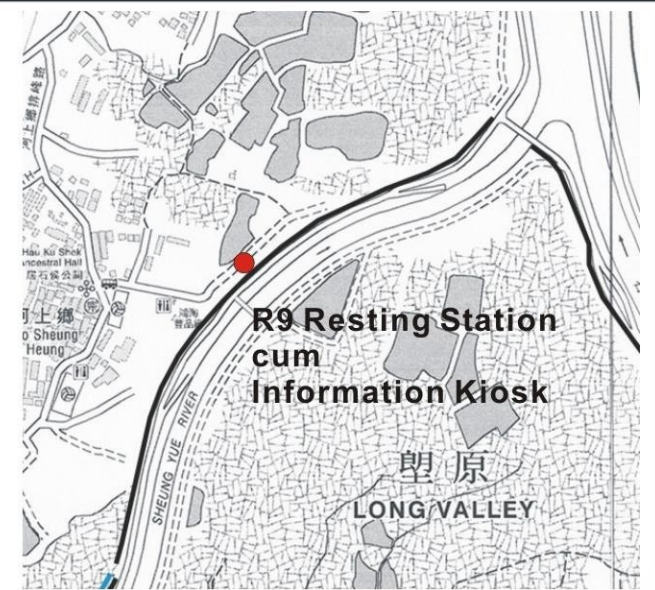


R9 Resting Station cum Information Kiosk

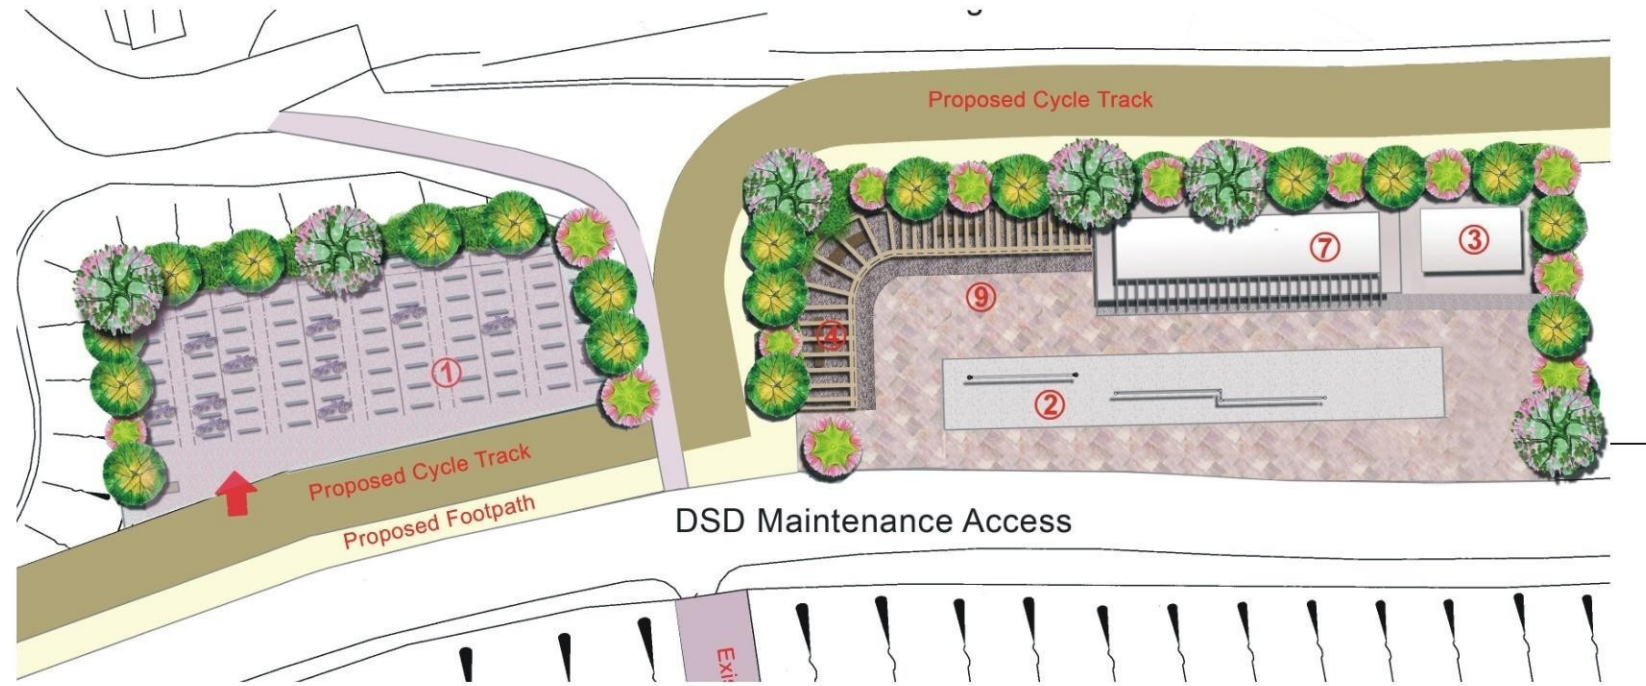

Information Kiosk & Resting Station (R9)		E
Zoning		E & R9
Facility No.	Facility Description	
1	Cycle Parking Spaces	380m ² for 80 Parking Units
2	Information Board	100m ²
3	Mobile First Aid Station	30m ²
4	Shelter / Pavilion	130m ²
5	Public Toilet	*
6	Cycle Rental / Return Kiosk	N/A
7	Food Kiosk	140m ²
8	Practicing Area / Gathering Ground	N/A
9	Open Space / Sitting-out Area	360m ²
Total Area		1140m ²

Note: Landscape Design Concept provided by consultant of the NWNT cycle track design and construction study under Agreement No. CE22/2006, CEDD, 2007

R9 Elevation View

