




843 500 N

830 000 E

LEGEND :

—— SECONDARY BOUNDARY FENCE

—— SITE BOUNDARY

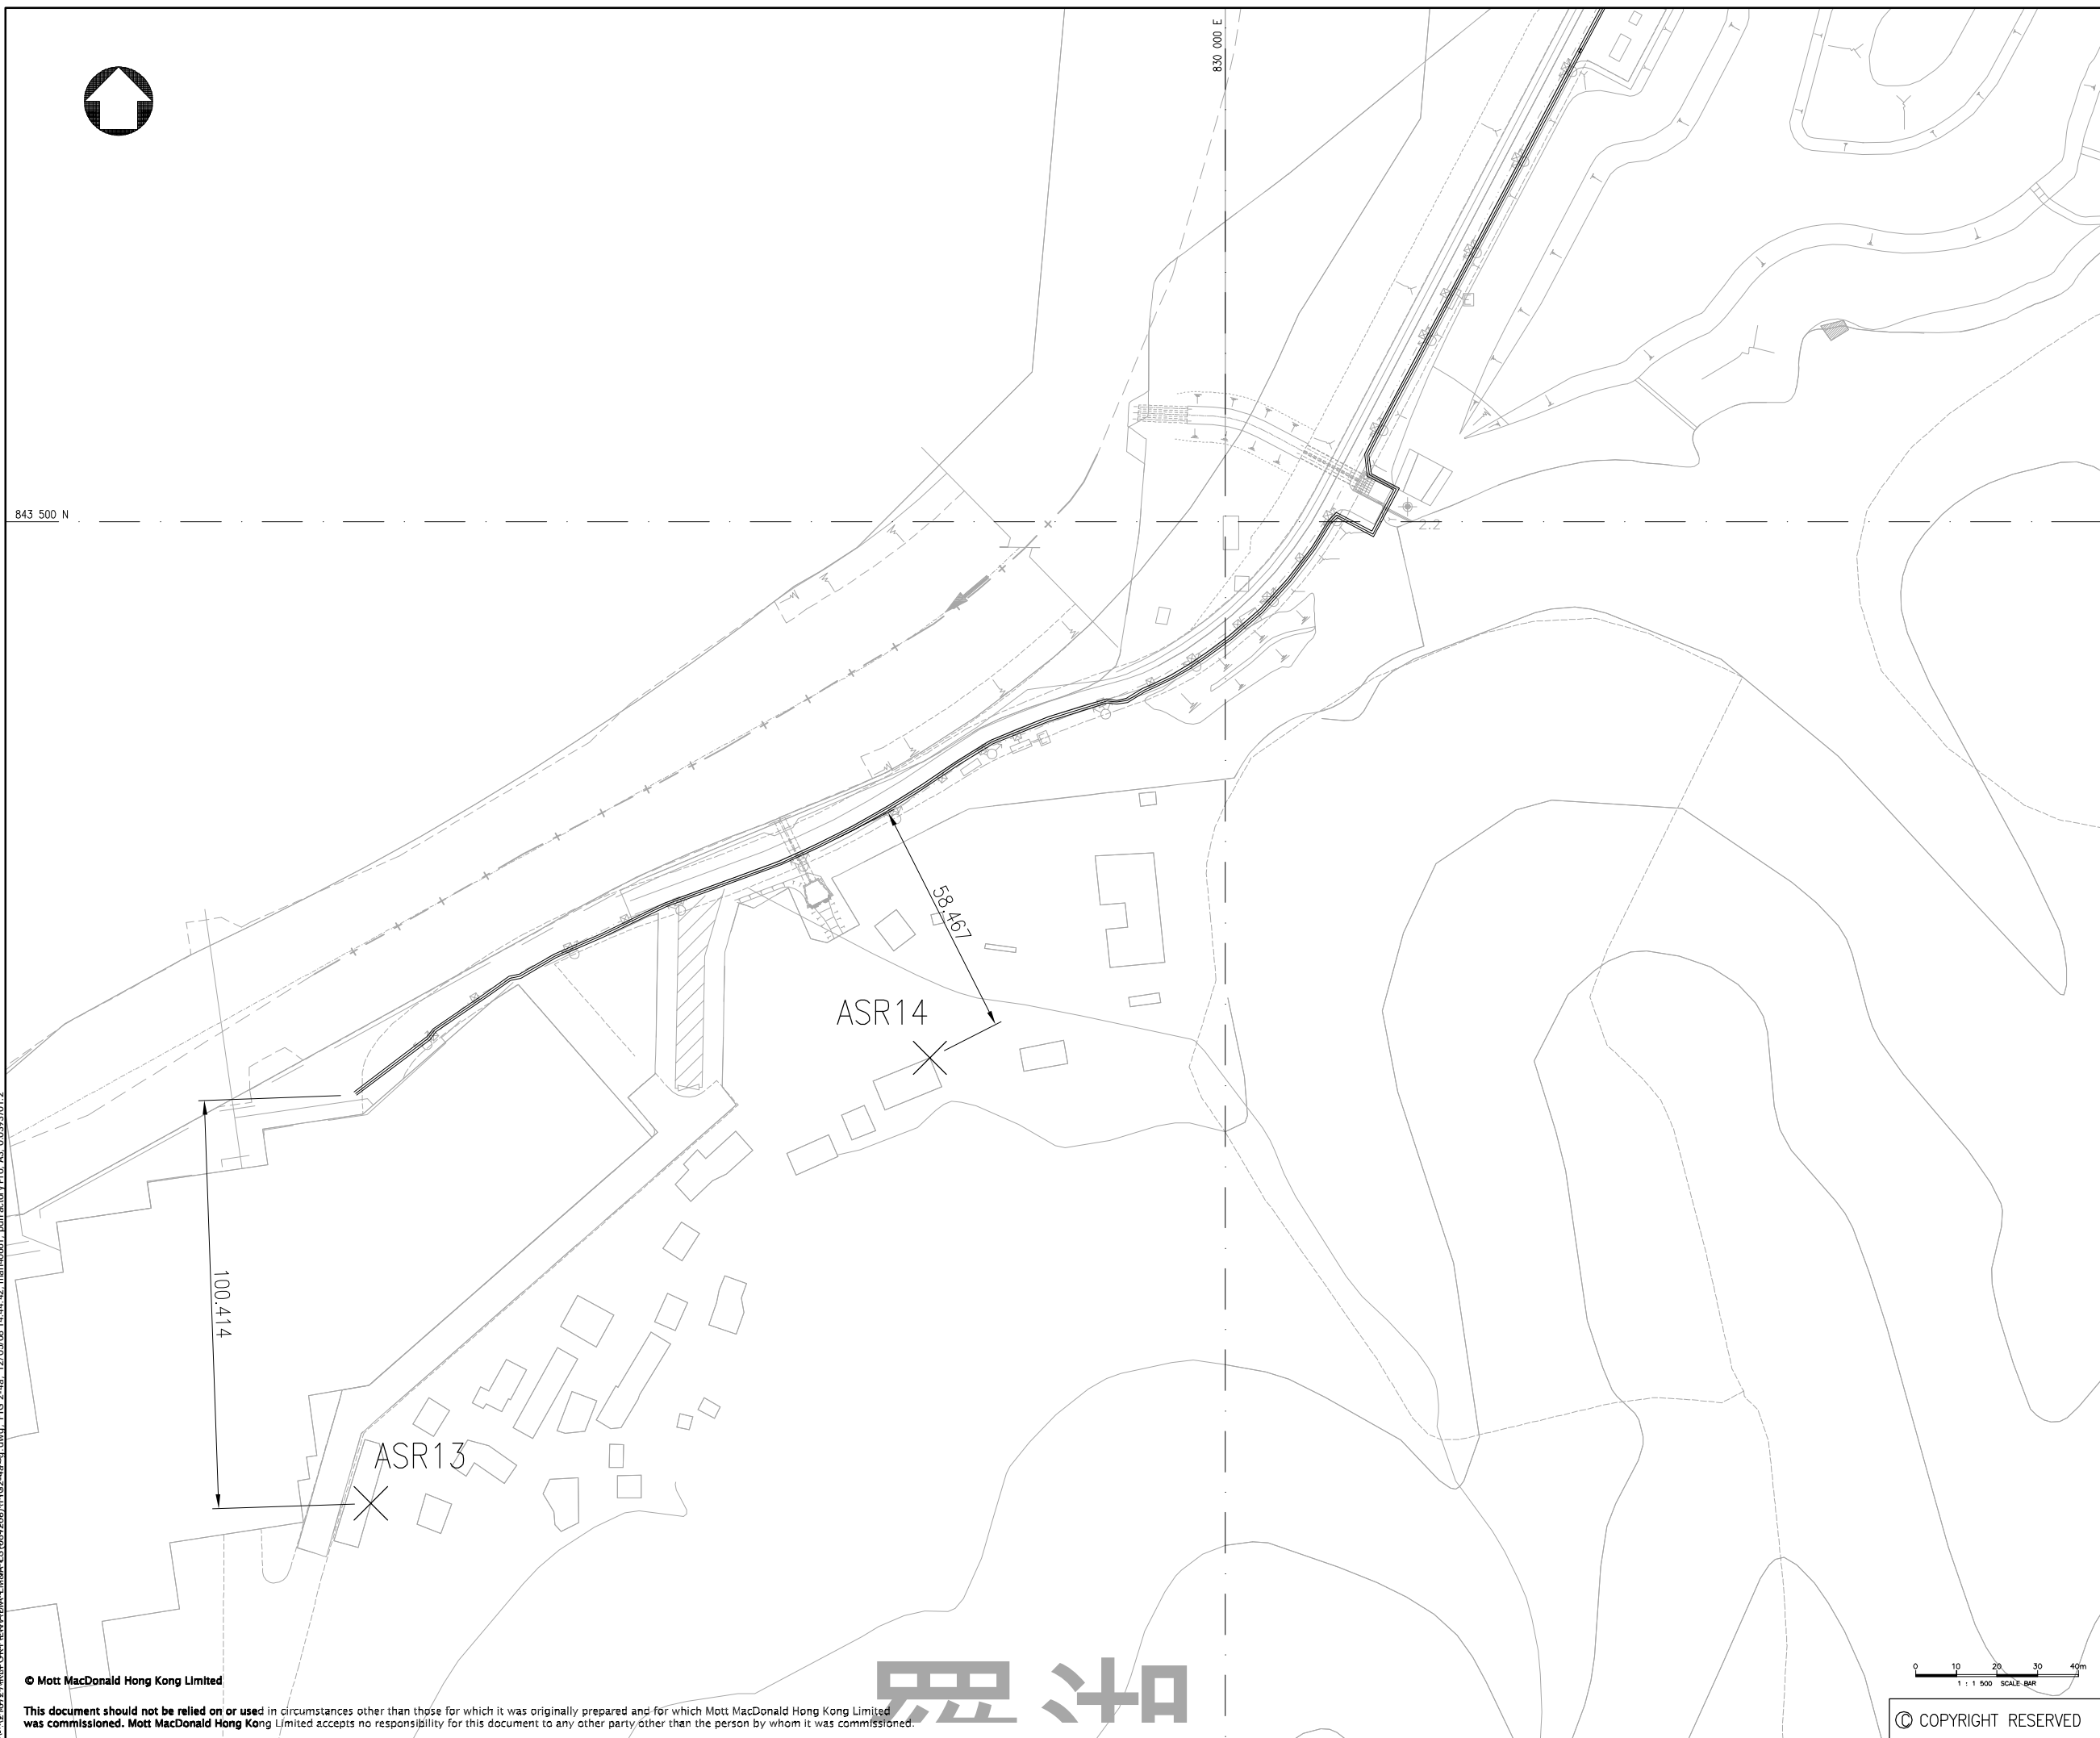

4/1/2012 10:57:11 AM C:\Users\mcl\Documents\Projects\ASR\ASR13\ASR13.dwg, FIG 2-4a_12/05/08 14:44:42, mcl.mcl, 0.0393701:2

© Mott MacDonald Hong Kong Limited

This document should not be relied on or used in circumstances other than those for which it was originally prepared and for which Mott MacDonald Hong Kong Limited was commissioned. Mott MacDonald Hong Kong Limited accepts no responsibility for this document to any other party other than the person by whom it was commissioned.

思 迪


0 10 20 30 40m
1 : 1 500 SCALE BAR
© COPYRIGHT RESERVED

P1	DEC 08	MING	FORMAL SUBMISSION	EH	AFK
Rev	Date	Drawn	Description	Ch'k'd	App'd

Client



ARCHITECTURAL SERVICES DEPARTMENT



Mott MacDonald Hong Kong Ltd
7th Floor
West Wing Office Building
New World Centre
20 Salisbury Road
Tsim Sha Tsui, Kowloon
Hong Kong
Tel 2828 5757
Fax 2827 1823
Web www.mottmac.com.hk

Project
CONSTRUCTION OF A SECONDARY BOUNDARY FENCE AND NEW SECTIONS OF PRIMARY BOUNDARY FENCE AND BOUNDARY PATROL ROAD

Title
AIR SENSITIVE RECEIVERS FOR SECTION 3

(SHEET 1 OF 7)

Designed	EH	Eng.Chk.	WHC
Drawn	MCL	Coordination	WHC
Dwg.Chk.	EH	Approved	AFK
Scale	Project	Status	
1 : 1500@A3	216727	PRE	
Drawing No.	FIG 2-4a	Rev	P1