




LEGEND :
 ——— SECONDARY BOUNDARY FENCE

P3	DEC 08	MING	FORMAL SUBMISSION	EH	AFK
P2	OCT 08	MING	REVISED DRAFT	EH	AFK
P1	MAR 08	MMH	ISSUE FOR COMMENT	EH	AFK
Rev	Date	Drawn	Description	Ch'k'd	App'd

Client



ARCHITECTURAL SERVICES DEPARTMENT




Mott MacDonald Hong Kong Ltd
 7th Floor
 West Wing Office Building
 New World Centre
 20 Salisbury Road
 Tsim Sha Tsui, Kowloon
 Hong Kong
 Tel 2828 5757
 Fax 2827 1823
 Web www.mottmac.com.hk

Project
CONSTRUCTION OF A SECONDARY BOUNDARY FENCE AND NEW SECTIONS OF PRIMARY BOUNDARY FENCE AND BOUNDARY PATROL ROAD

Title
AIR SENSITIVE RECEIVERS FOR SECTION 1

Designed	EH	Eng.Chk.	WHC
Drawn	MMH	Coordination	WHC
Dwg.Chk.	EH	Approved	AFK
Scale	Project	Status	
1 : 15000	216727	PRE	
Drawing No.	CAD File	Rev	
	2:\216727\REPORT\DWG\EA EMBL E5081208\1102-2.dwg	P3	

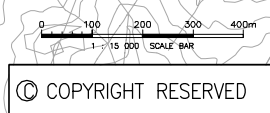

4/12/2012 10:57:27 AM C:\Users\mmh\Documents\216727\EA EMBL E5081208\1102-2.dwg FIG 2-2 12/05/08 14:34:09 man0661.pdf Factory Pro A3 0.03937012

© Mott MacDonald Hong Kong Limited
 This document should not be relied on or used in circumstances other than those for which it was originally prepared and for which Mott MacDonald Hong Kong Limited was commissioned. Mott MacDonald Hong Kong Limited accepts no responsibility for this document to any other party other than the person by whom it was commissioned.

© COPYRIGHT RESERVED

FIG 2-2



823 000 E

839 800 N

63.624 X ASR2

101.435


ASR1

LEGEND :
—— SECONDARY BOUNDARY FENCE
—— SITE BOUNDARY

P1	DEC 08	MING	FORMAL SUBMISSION	EH	AFK
Rev	Date	Drawn	Description	Ch'k'd	App'd

Client

 ARCHITECTURAL SERVICES DEPARTMENT

 Mott MacDonald
Mott MacDonald Hong Kong Ltd
7th Floor
West Wing Office Building
20 Salisbury Road
Tsim Sha Tsui, Kowloon
Hong Kong
Tel 2828 5757
Fax 2827 1823
Web www.mottmac.com.hk

Project
CONSTRUCTION OF A SECONDARY BOUNDARY FENCE AND NEW SECTIONS OF PRIMARY BOUNDARY FENCE AND BOUNDARY PATROL ROAD

Title
AIR SENSITIVE RECEIVERS FOR SECTION 1

(SHEET 1 OF 2)

Designed	EH	Eng.Chk.	WHC
Drawn	MING	Coordination	WHC
Dwg.Chk.	EH	Approved	AFK

Scale	Project	Status
1 : 1500	216727	PRE
CAD File		Rev
E:\216727\REPORT\DM\EA\EMBA ES(081208)\P102-2a-b.dwg		P1


0 10 20 30 40m
1 : 1 500 SCALE BAR
© COPYRIGHT RESERVED

4:\216727\REPORT\DM\EA\EMBA ES(081208)\P102-2a-b.dwg, FIG 2-2a_12/05/08 14:36:32, msn40661, pdfFactory Pro, A3, 0.0093701:2

© Mott MacDonald Hong Kong Limited
This document should not be relied on or used in circumstances other than those for which it was originally prepared and for which Mott MacDonald Hong Kong Limited was commissioned. Mott MacDonald Hong Kong Limited accepts no responsibility for this document to any other party other than the person by whom it was commissioned.



LEGEND :
 ——— SECONDARY BOUNDARY FENCE
 ——— SITE BOUNDARY

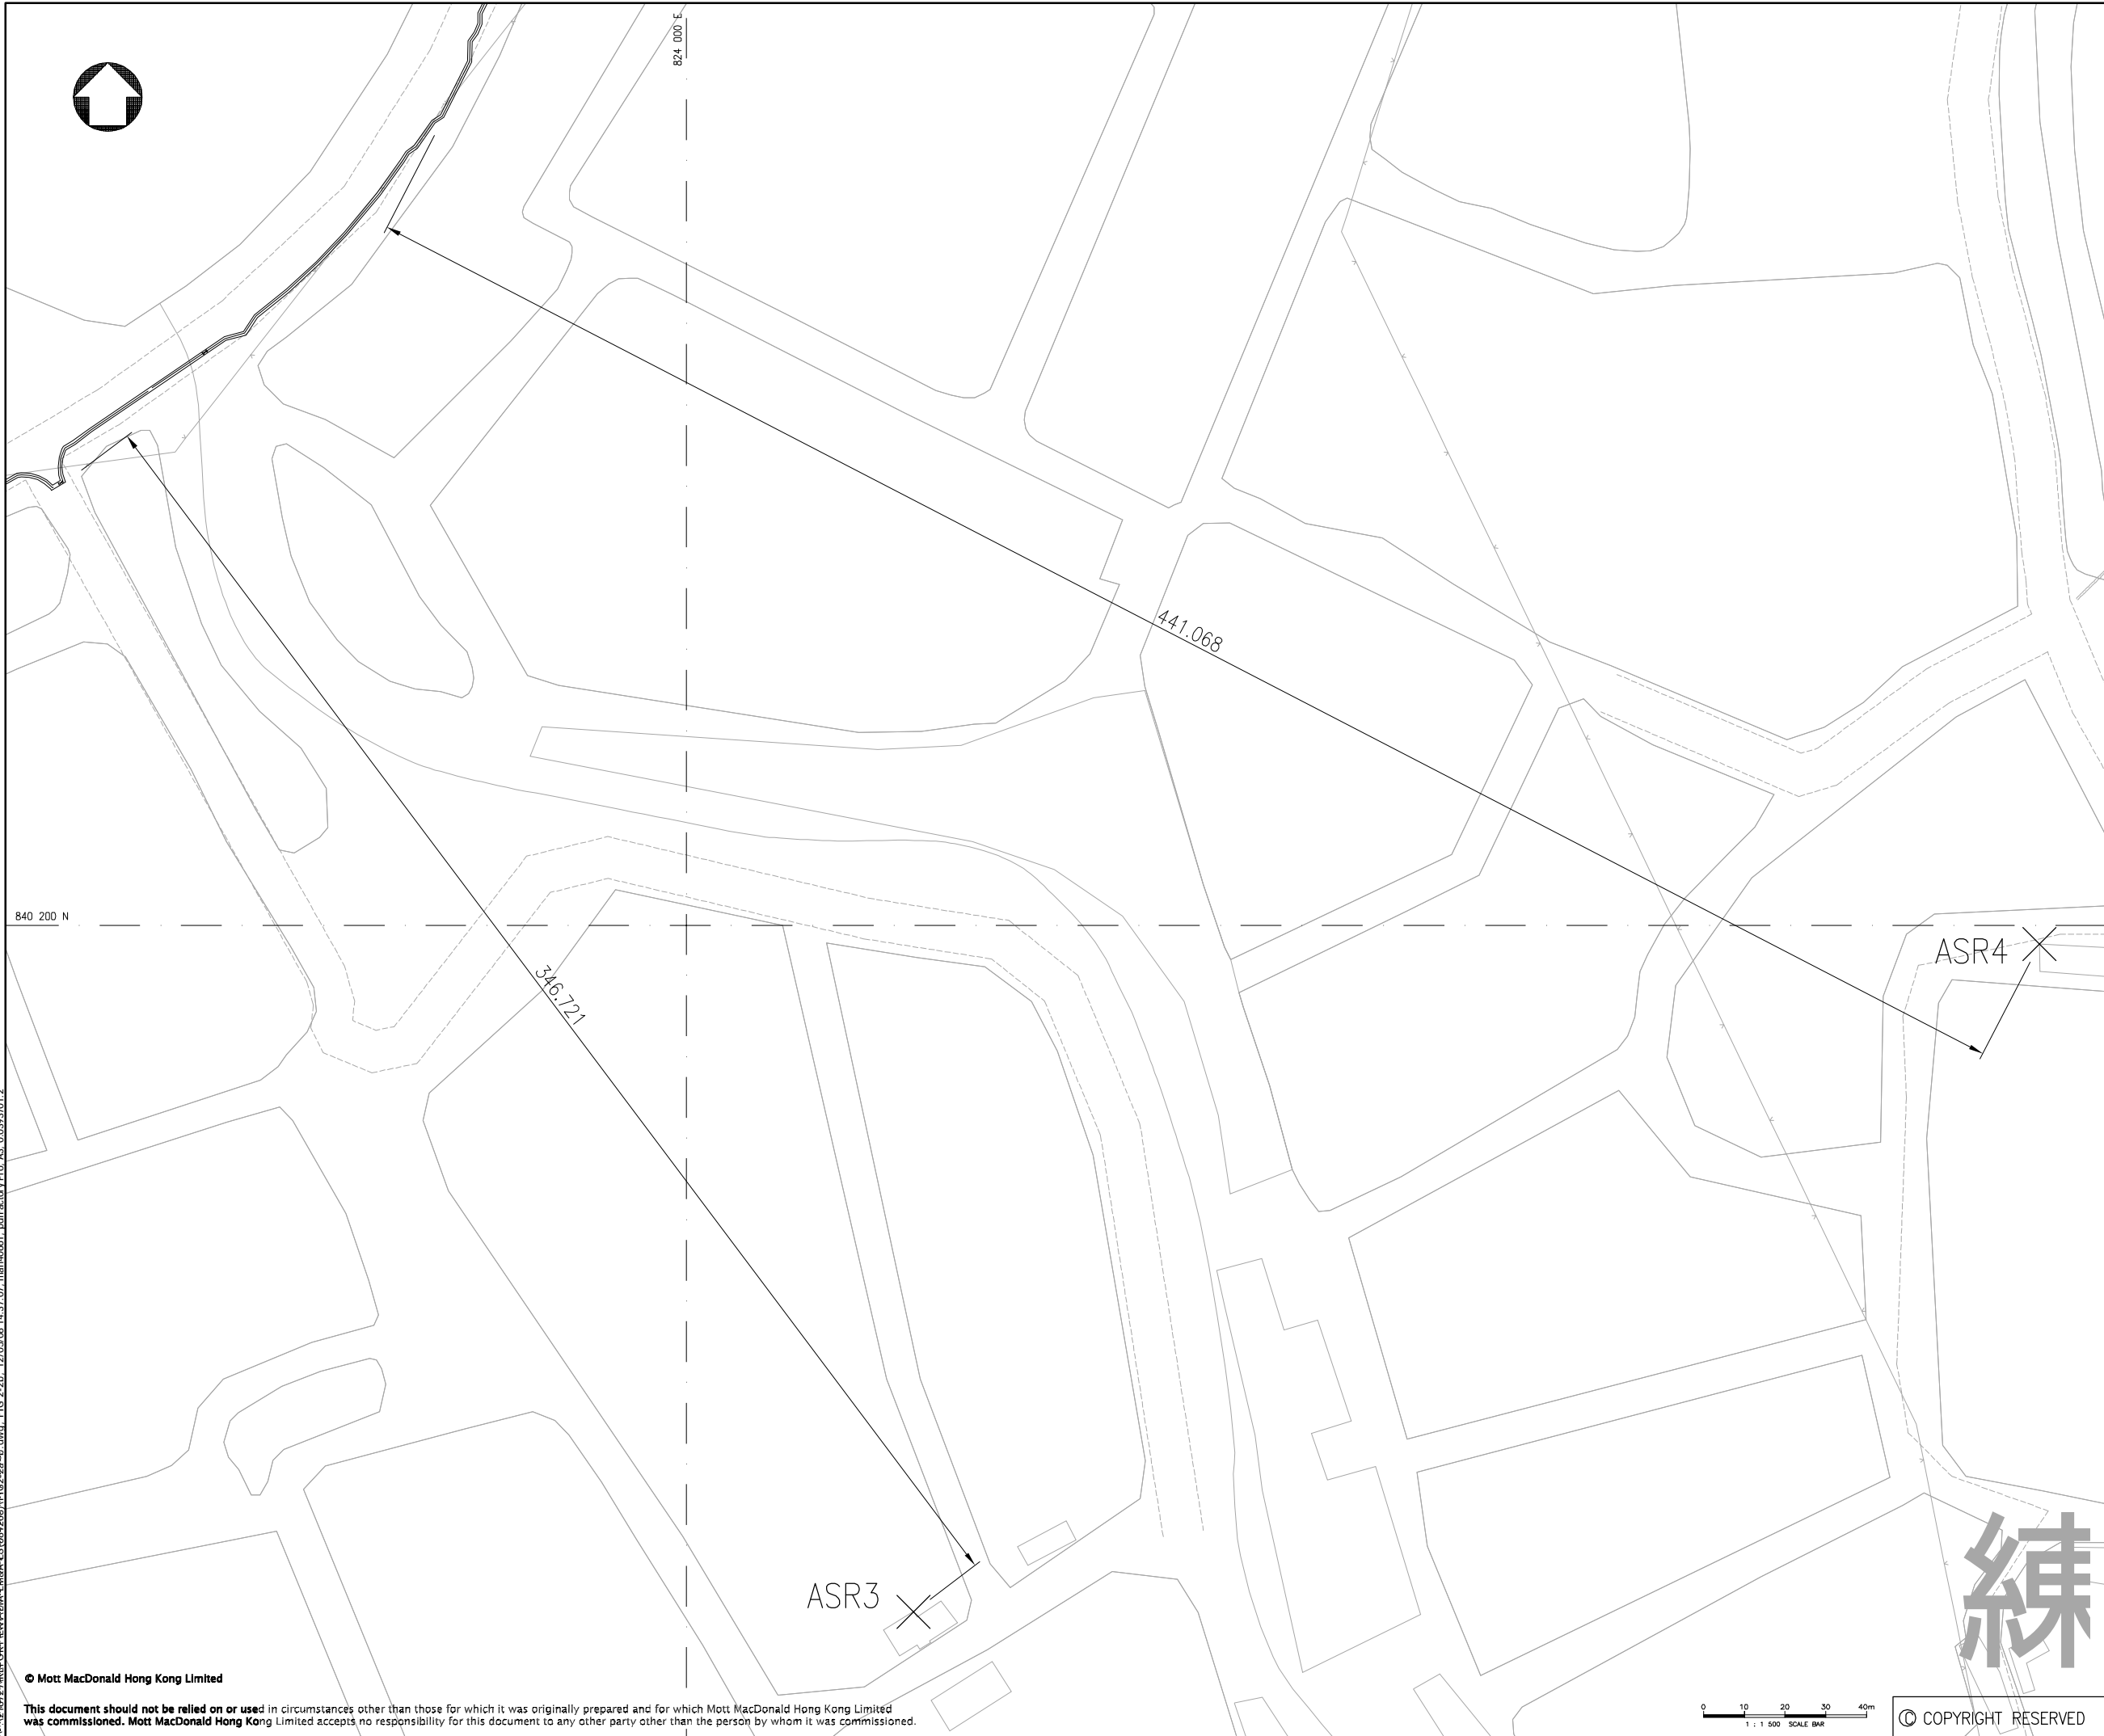


P1	DEC 08	MING	FORMAL SUBMISSION	EH	AFK
Rev	Date	Drawn	Description	Ch'k'd	App'd

Client



ARCHITECTURAL SERVICES DEPARTMENT




Mott MacDonald Hong Kong Ltd.
 7th Floor
 West Wing Office Building
 20 Salisbury Road
 Tsim Sha Tsui, Kowloon
 Hong Kong
 Tel 2828 5757
 Fax 2827 1823
 Web www.mottmac.com.hk

Project
 CONSTRUCTION OF A SECONDARY BOUNDARY FENCE AND NEW SECTIONS OF PRIMARY BOUNDARY FENCE AND BOUNDARY PATROL ROAD

Title
 AIR SENSITIVE RECEIVERS FOR SECTION 1
 (SHEET 2 OF 2)

Designed	EH	Eng.Chk.	WHC
Drawn	MING	Coordination	WHC
Dwg.Chk.	EH	Approved	AFK
Scale	Project	Status	
1 : 1500	216727	PRE	
Drawing No.	FIG 2-2b	Rev	P1

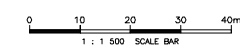


© COPYRIGHT RESERVED

4:\216727\REPORT\DWG\EA EMEA ES081208\1102-2b-b.dwg, FIG 2-2b_12/05/08 14:37:07, msn40661, pdfFactory Pro, A3, 0.0093301:2

© Mott MacDonald Hong Kong Limited

This document should not be relied on or used in circumstances other than those for which it was originally prepared and for which Mott MacDonald Hong Kong Limited was commissioned. Mott MacDonald Hong Kong Limited accepts no responsibility for this document to any other party other than the person by whom it was commissioned.

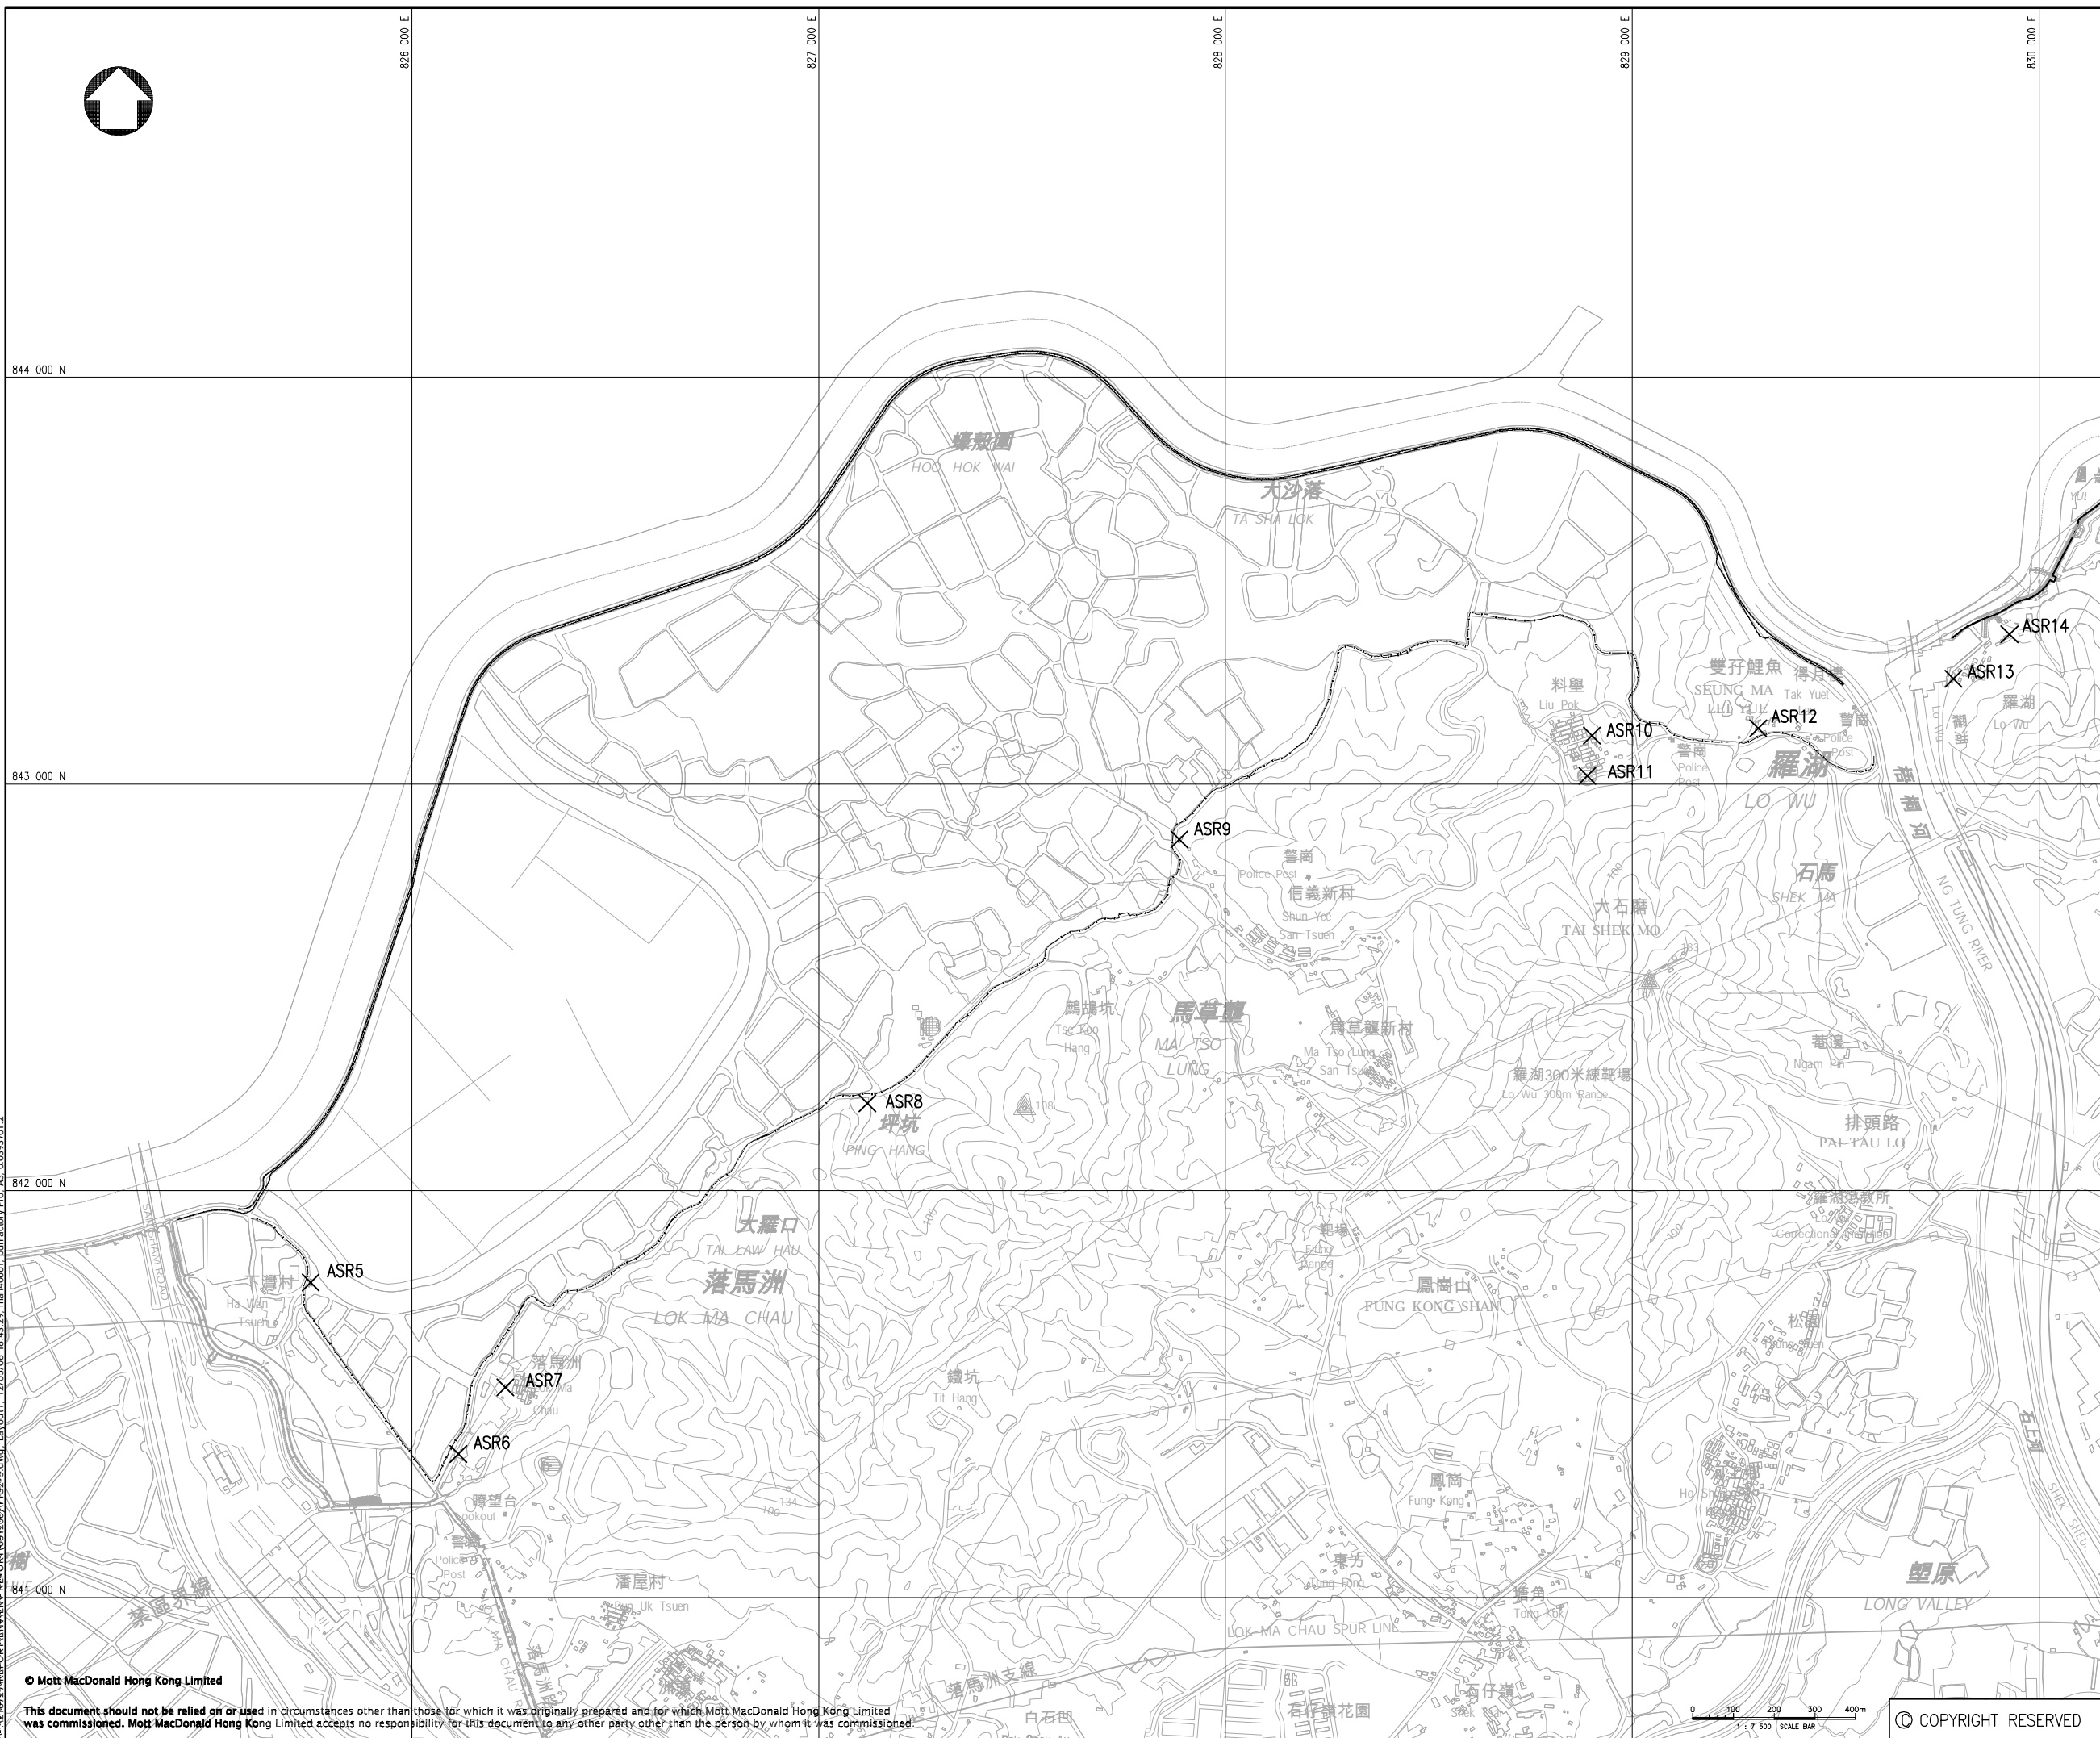

LEGEND :

T 'T' DENOTES THE UPPER PART OF THE PLAN CONCERNED


B 'B' DENOTES THE LOWER PART OF THE PLAN CONCERNED

P2	OCT 08	MING	REVISED DRAFT	EH	AFK
P1	MAR 08	MCL	ISSUE FOR COMMENT	EH	AFK
Rev	Date	Drawn	Description	Ch'k'd	App'd

Client



ARCHITECTURAL SERVICES DEPARTMENT



Mott MacDonald Hong Kong Ltd
7th Floor
West Wing Office Building
New World Centre
20 Salisbury Road
Tsim Sha Tsui, Kowloon
Hong Kong
Tel 2828 5757
Fax 2827 1823
Web www.mottmac.com.hk


Project
CONSTRUCTION OF A SECONDARY BOUNDARY FENCE AND NEW SECTIONS OF PRIMARY BOUNDARY FENCE AND BOUNDARY PATROL ROAD

Title
AIR SENSITIVE RECEIVERS FOR SECTION 2 (SHEET 2 OF 4)

Designed	EH	Eng.Chk.	WHC
Drawn	MCL	Coordination	WHC
Dwg.Chk.	EH	Approved	AFK
Scale	1 : 15000@A3	Project	216727
Drawing No.	FIG 2-3	Status	PRE
		Rev	P2

12/05/08 18:43:29 man0651.pdf\Facbook Pro_A3_0.0393701.2
 12/05/08 18:43:29 man0651.pdf\Facbook Pro_A3_0.0393701.2
 12/05/08 18:43:29 man0651.pdf\Facbook Pro_A3_0.0393701.2

© Mott MacDonald Hong Kong Limited
This document should not be relied on or used in circumstances other than those for which it was originally prepared and for which Mott MacDonald Hong Kong Limited was commissioned. Mott MacDonald Hong Kong Limited accepts no responsibility for this document to any other party other than the person by whom it was commissioned.

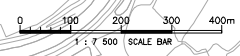

© COPYRIGHT RESERVED



警村

ASR5

2.965

826 000 E

841 500 N

落
Lok
Cha

ASR7

77.903

ASR6

21.715

LEGEND :
— x — x — EXISTING FENCE
—— SITE BOUNDARY

P1	DEC 08	MING	FORMAL SUBMISSION	EH	AFK
Rev	Date	Drawn	Description	Ch'k'd	App'd

Client



ARCHITECTURAL SERVICES DEPARTMENT



Mott MacDonald Hong Kong Ltd.
7th Floor
West Wing Office Building
20 Salisbury Road
Tsim Sha Tsui, Kowloon
Hong Kong
Tel 2828 5757
Fax 2827 1823
Web www.mottmac.com.hk

Project
CONSTRUCTION OF A SECONDARY
BOUNDARY FENCE AND NEW SECTIONS
OF PRIMARY BOUNDARY FENCE
AND BOUNDARY PATROL ROAD

Title
AIR SENSITIVE RECEIVERS FOR SECTION 2

(SHEET 1 OF 4)

Designed	EH	Eng.Chk.	WHC	
Drawn	MCL	Coordination	WHC	
Dwg.Chk.	EH	Approved	AFK	
Scale	Project	216727	Status	
1 : 2000	CAD File		PRE	
Drawing No.	FIG 2-3a			Rev
				P1

0 10 20 30 40 50m
1 : 2 000 SCALE BAR
© COPYRIGHT RESERVED

4/1/2009 12:05:08 PM C:\WORK\PROJECTS\ASR\ASR\FIG 2-3a_12/05/08 14:39:35.mxd (0.03937012) dwg. FIG 2-3a_12/05/08 14:39:35.mxd (0.03937012)

© Mott MacDonald Hong Kong Limited
This document should not be relied on or used in circumstances other than those for which it was originally prepared and for which Mott MacDonald Hong Kong Limited was commissioned. Mott MacDonald Hong Kong Limited accepts no responsibility for this document to any other party other than the person by whom it was commissioned.



827 000 E

842 200 N

23.075
ASR8

坪坑

PING HANG

LEGEND :
- x - x - EXISTING FENCE
- - - - - SITE BOUNDARY

P1	DEC 08	MING	FORMAL SUBMISSION	EH	AFK
Rev	Date	Drawn	Description	Ch'k'd	App'd

Client



ARCHITECTURAL SERVICES DEPARTMENT



Mott MacDonald Hong Kong Ltd
7th Floor
West Wing Office Building
20 Salisbury Road
Tsim Sha Tsui, Kowloon
Hong Kong
Tel 2828 5757
Fax 2827 1823
Web www.mottmac.com.hk

Project
CONSTRUCTION OF A SECONDARY BOUNDARY FENCE AND NEW SECTIONS OF PRIMARY BOUNDARY FENCE AND BOUNDARY PATROL ROAD

Title
AIR SENSITIVE RECEIVERS FOR SECTION 2

(SHEET 2 OF 4)

Designed	EH	Eng.Chk.	WHC
Drawn	MCL	Coordination	WHC
Dwg.Chk.	EH	Approved	AFK

Scale	Project	Status
1 : 1500	216727	PRE
CAD File		Rev
2:\216727\REPORT\DM\EA EMBR E5(081208)\P102-3a-dwg		P1

Drawing No. FIG 2-3b


4:\216727\REPORT\DM\EA EMBR E5(081208)\P102-3a-dwg

© Mott MacDonald Hong Kong Limited

This document should not be relied on or used in circumstances other than those for which it was originally prepared and for which Mott MacDonald Hong Kong Limited was commissioned. Mott MacDonald Hong Kong Limited accepts no responsibility for this document to any other party other than the person by whom it was commissioned.

© COPYRIGHT RESERVED



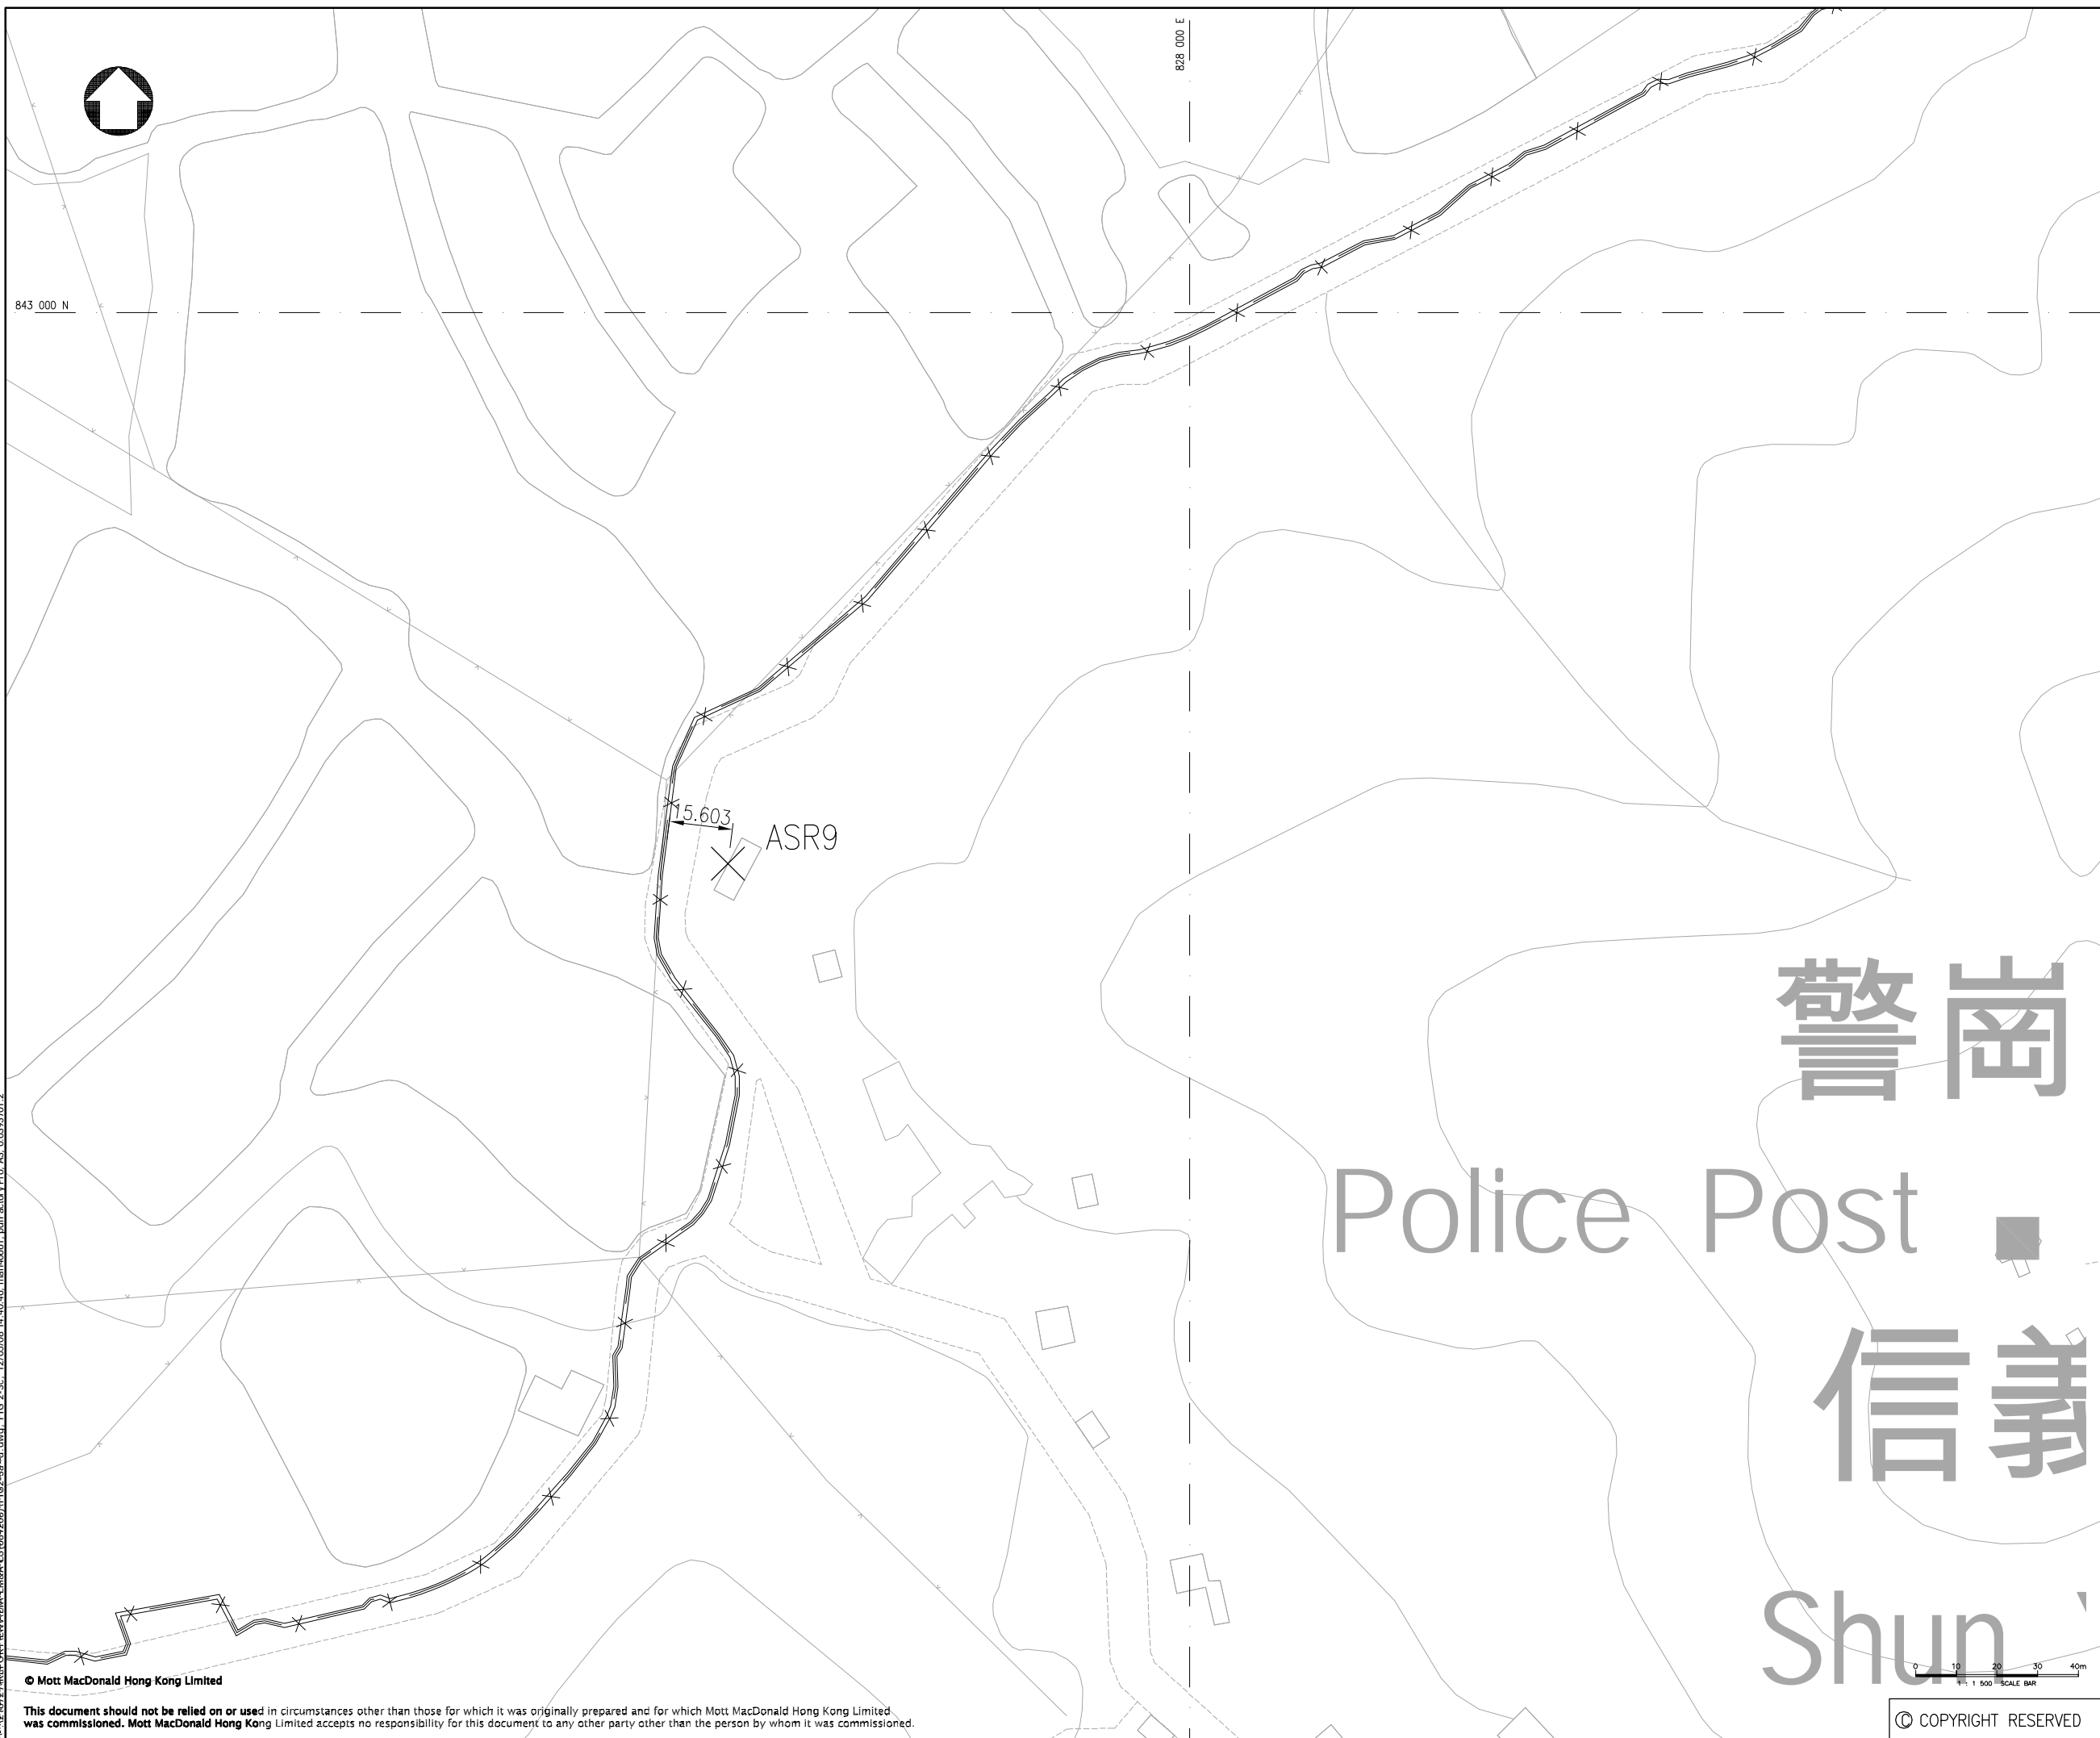


LEGEND :
 - x - x - EXISTING FENCE
 - - - - SITE BOUNDARY

4:\projects\216727\REPORT\DM\EA\EMBA\ES\081208\FIG2-3c.dwg, FIG 2-3c, 12/05/08 14:40:46, man40661, pdfFactory Pro, A3, 0.0395701, 2

© Mott MacDonald Hong Kong Limited

This document should not be relied on or used in circumstances other than those for which it was originally prepared and for which Mott MacDonald Hong Kong Limited was commissioned. Mott MacDonald Hong Kong Limited accepts no responsibility for this document to any other party other than the person by whom it was commissioned.

警崗
 Police Post
 信義
 Shun

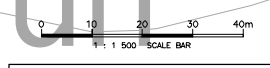


P1	DEC 08	MING	FORMAL SUBMISSION	EH	AFK
Rev	Date	Drawn	Description	Ch'k'd	App'd

Client



ARCHITECTURAL SERVICES DEPARTMENT



Mott MacDonald Hong Kong Ltd
 7th Floor
 West Wing Office Building
 New World Centre
 20 Salisbury Road
 Tsim Sha Tsui, Kowloon
 Hong Kong
 Tel 2828 5757
 Fax 2827 1823
 Web www.mottmac.com.hk

Project
 CONSTRUCTION OF A SECONDARY BOUNDARY FENCE AND NEW SECTIONS OF PRIMARY BOUNDARY FENCE AND BOUNDARY PATROL ROAD

Title
 AIR SENSITIVE RECEIVERS FOR SECTION 2
 (SHEET 3 OF 4)

Designed	EH	Eng.Chk.	WHC
Drawn	MCL	Coordination	WHC
Dwg.Chk.	EH	Approved	AFK
Scale	Project	Status	
1 : 1500	216727	PRE	
Drawing No.	FIG 2-3c	Rev	P1

© COPYRIGHT RESERVED



學
Dok

雙孖鯉魚

SEUNG MA
LEI YUE

警崗

Police
Post

LO

LEGEND :
- x - x - EXISTING FENCE
- - - - - SITE BOUNDARY

4:17/27/2008 12:05:08 14:41:22 msn40661.pdfFactory Pro. A3, 0.0093301:2
FIG 2-3d_12/05/08 14:41:22 msn40661.pdfFactory Pro. A3, 0.0093301:2

843 000 N

829 000 E

117.881

ASR10

188.463

ASR11

ASR12

187.32

P1	DEC 08	MING	FORMAL SUBMISSION	EH	AFK
Rev	Date	Drawn	Description	Ch'k'd	App'd

Client



ARCHITECTURAL
SERVICES
DEPARTMENT



Mott MacDonald Hong Kong Ltd
7th Floor
West Wing Office Building
20 Salisbury Road
Tsim Sha Tsui, Kowloon
Hong Kong
Tel 2828 5757
Fax 2827 1823
Web www.mottmac.com.hk

Project
CONSTRUCTION OF A SECONDARY
BOUNDARY FENCE AND NEW SECTIONS
OF PRIMARY BOUNDARY FENCE
AND BOUNDARY PATROL ROAD

Title
AIR SENSITIVE RECEIVERS FOR SECTION 2


(SHEET 4 OF 4)

Designed	EH	Eng.Chk.	WHC
Drawn	MCL	Coordination	WHC
Dwg.Chk.	EH	Approved	AFK
Scale	Project	Status	
1 : 1500	216727	PRE	
Drawing No.	CAD File	Rev	
FIG 2-3d	2:\216727\REPORT\DM\EA EMEA ES(081208)\P102-3d.dwg	P1	

© Mott MacDonald Hong Kong Limited

This document should not be relied on or used in circumstances other than those for which it was originally prepared and for which Mott MacDonald Hong Kong Limited was commissioned. Mott MacDonald Hong Kong Limited accepts no responsibility for this document to any other party other than the person by whom it was commissioned.

© COPYRIGHT RESERVED

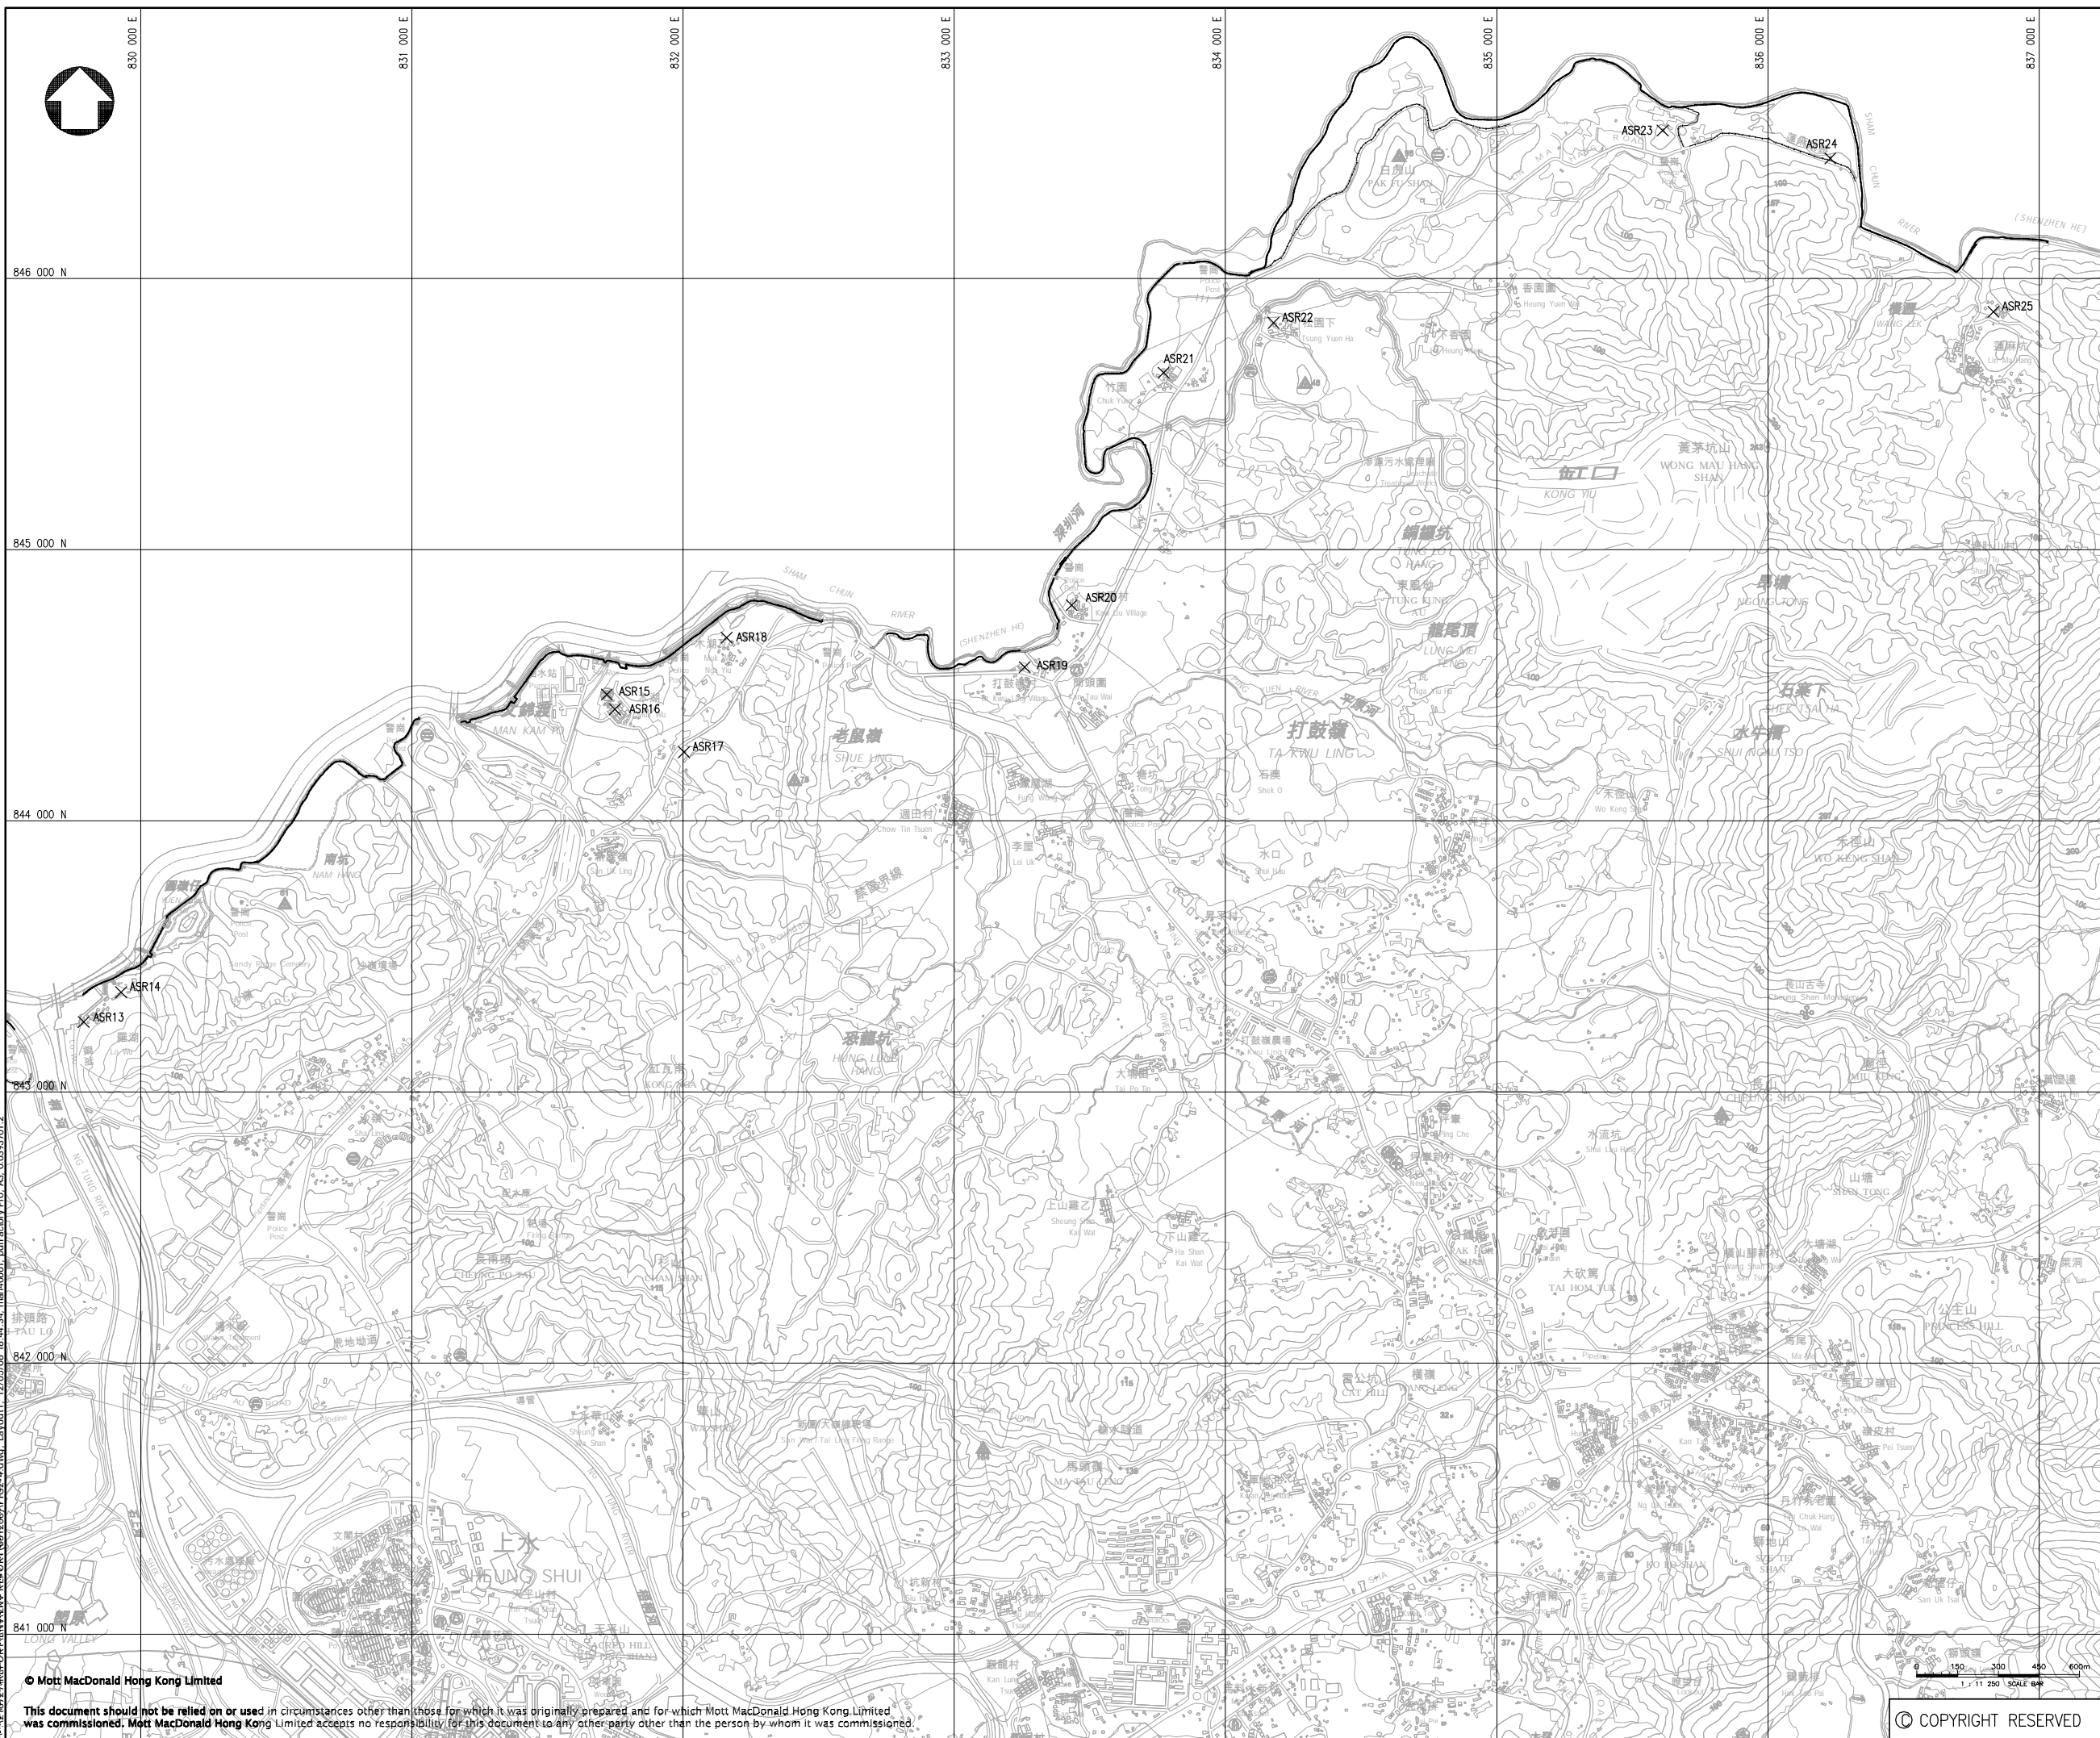

LEGEND :

T 'T' DENOTES THE UPPER PART OF THE PLAN CONCERNED


B 'B' DENOTES THE LOWER PART OF THE PLAN CONCERNED

P2	OCT 08	MING	REVISED DRAFT	EH	AFK
P1	MAR 08	MCL	ISSUE FOR COMMENT	EH	AFK
Rev	Date	Drawn	Description	Ch'k'd	App'd

Client



ARCHITECTURAL SERVICES DEPARTMENT



Mott MacDonald Hong Kong Ltd
7th Floor
West Wing Office Building
New World Centre
20 Salisbury Road
Tsim Sha Tsui, Kowloon
Hong Kong
Tel 2828 5757
Fax 2827 1823
Web www.mottmac.com.hk

Project
CONSTRUCTION OF A SECONDARY BOUNDARY FENCE AND NEW SECTIONS OF PRIMARY BOUNDARY FENCE AND BOUNDARY PATROL ROAD

Title
AIR SENSITIVE RECEIVERS FOR SECTION 3 (SHEET 3 OF 4)

Designed	EH	Eng.Chk.	WHC
Drawn	MCL	Coordination	WHC
Dwg.Chk.	EH	Approved	AFK
Scale	1 : 22500@A3	Project	216727
Drawing No.	FIG 2-4	Status	PRE
		Rev	P2

12/05/08 18:44:34 man06451.pdf\Facility Pro_A3_0.0393701.2
 © Mott MacDonald Hong Kong Limited
 This document should not be relied on or used in circumstances other than those for which it was originally prepared and for which Mott MacDonald Hong Kong Limited was commissioned. Mott MacDonald Hong Kong Limited accepts no responsibility for this document to any other party other than the person by whom it was commissioned.

© COPYRIGHT RESERVED




843 500 N

830 000 E

LEGEND :

— SECONDARY BOUNDARY FENCE

— SITE BOUNDARY

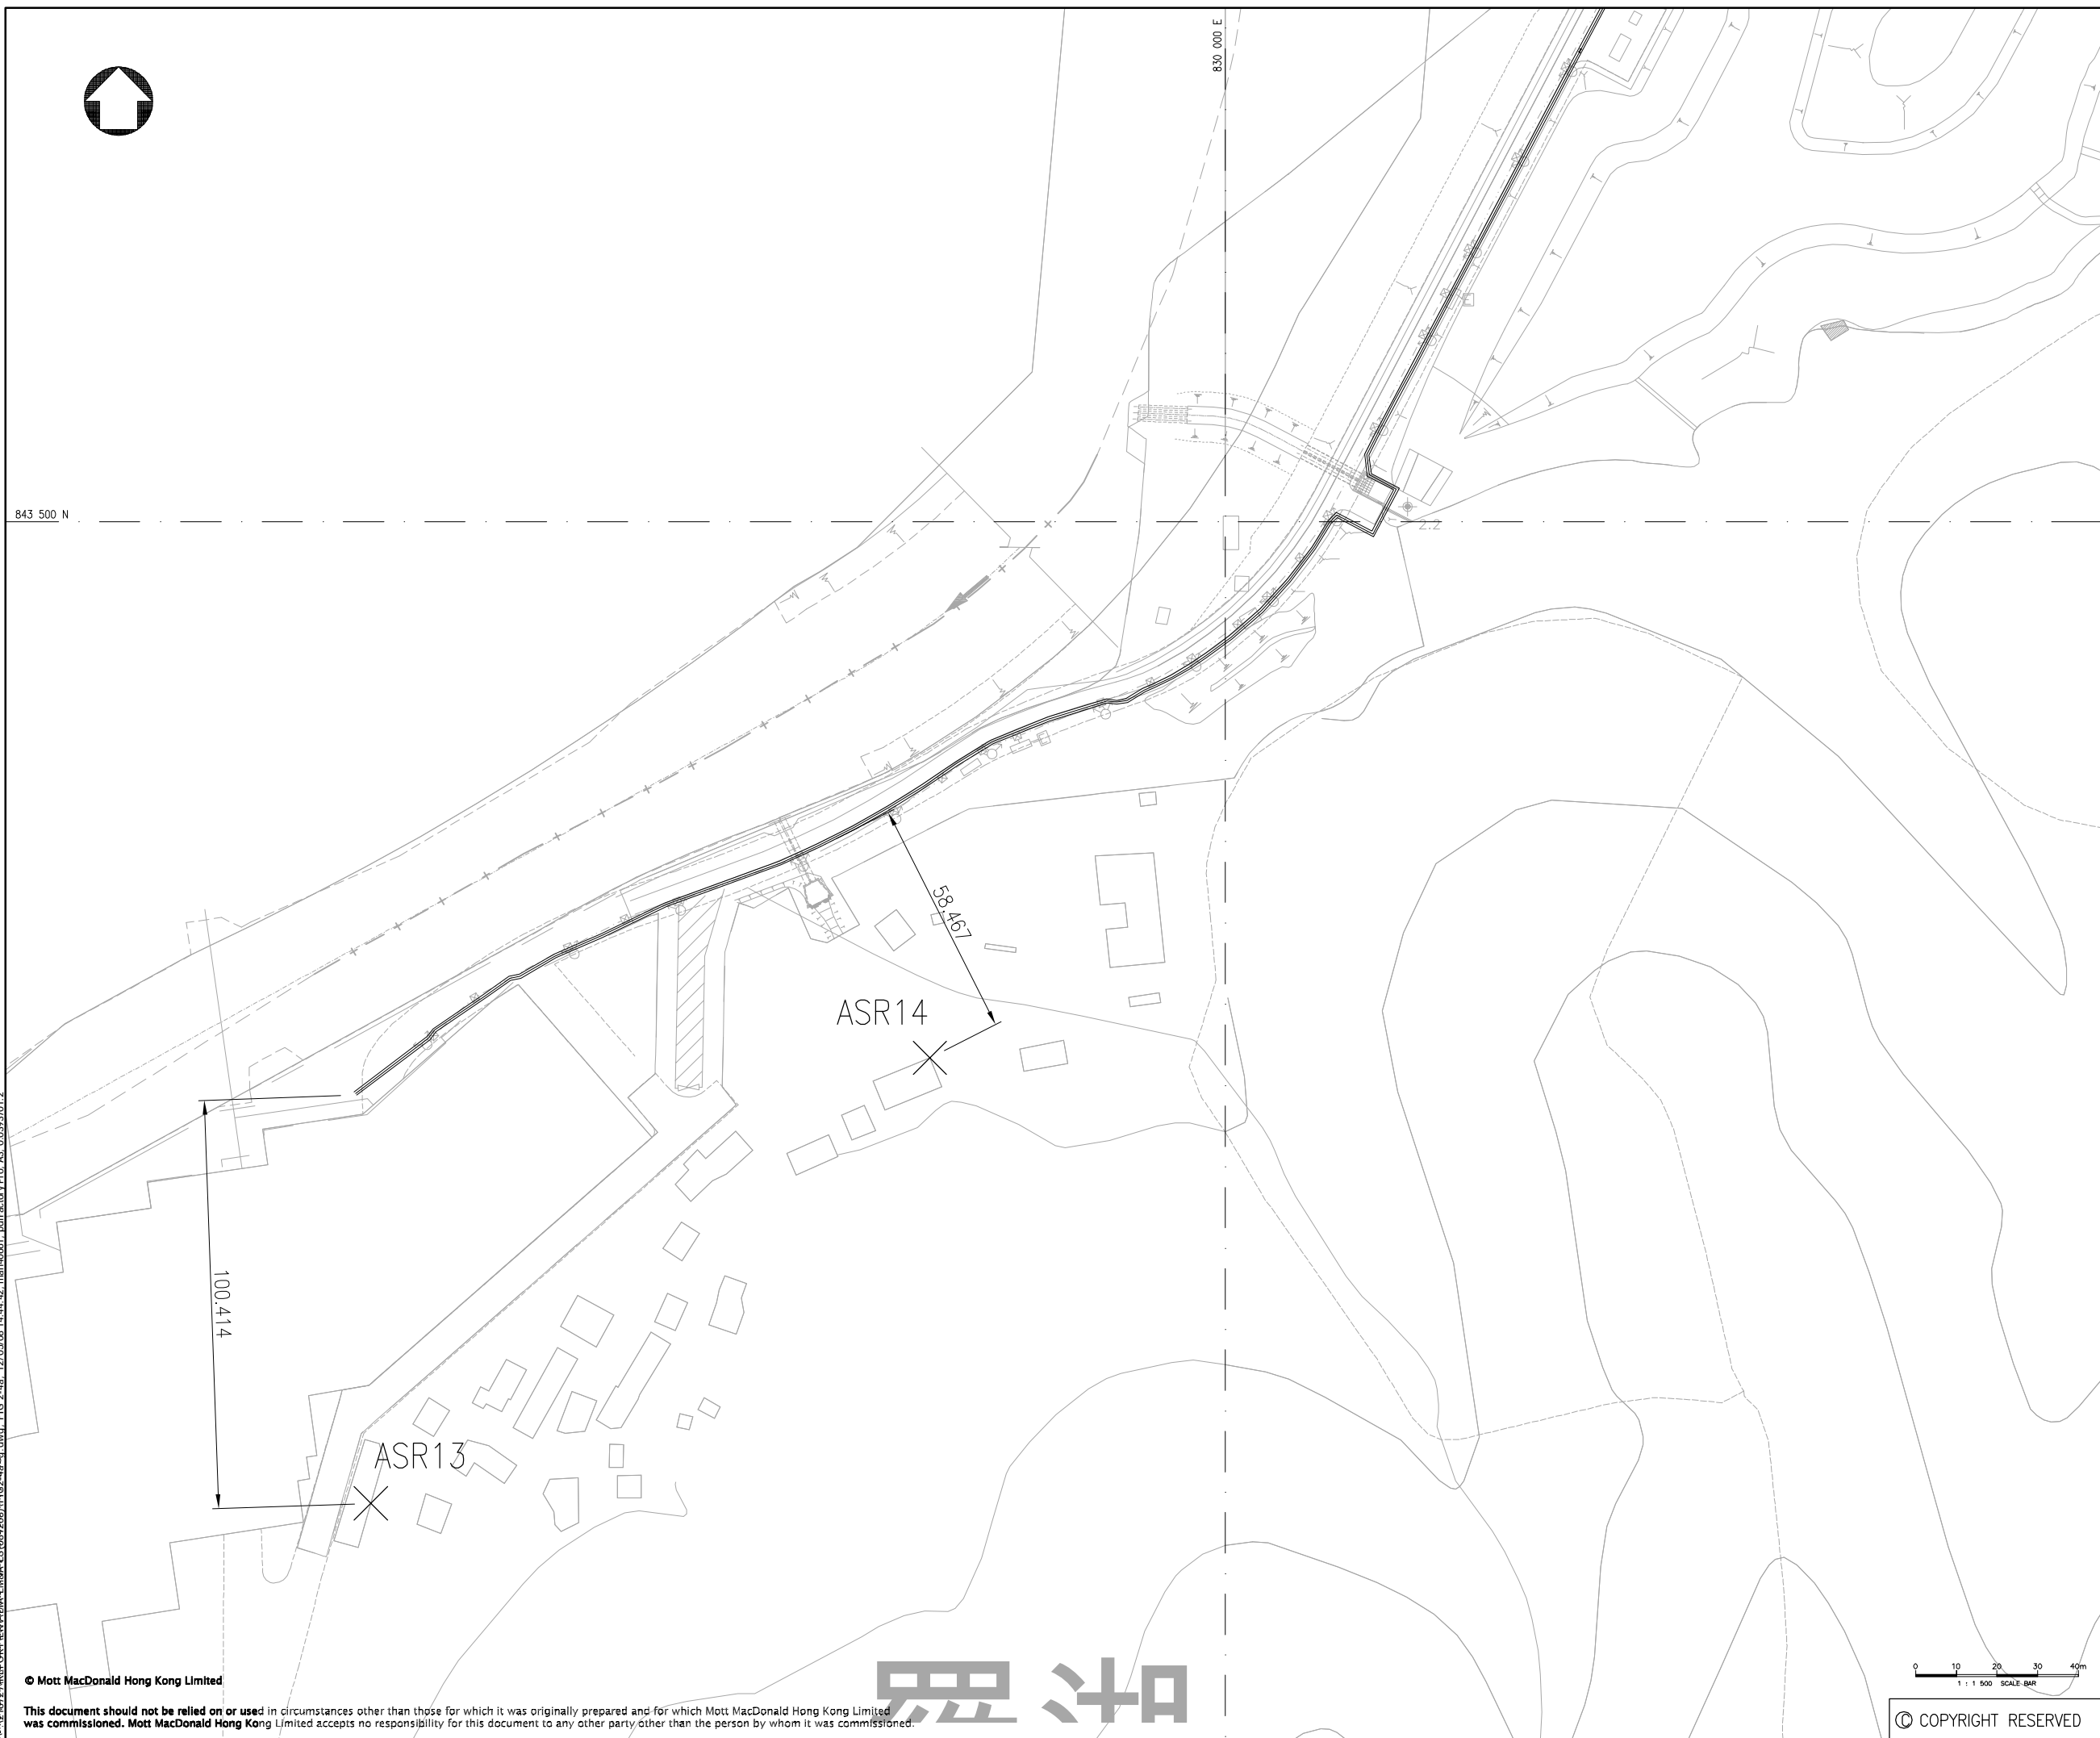


P1	DEC 08	MING	FORMAL SUBMISSION	EH	AFK
Rev	Date	Drawn	Description	Ch'k'd	App'd

Client



ARCHITECTURAL SERVICES DEPARTMENT



Mott MacDonald Hong Kong Ltd
7th Floor
West Wing Office Building
New World Centre
20 Salisbury Road
Tsim Sha Tsui, Kowloon
Hong Kong
Tel 2828 5757
Fax 2827 1823
Web www.mottmac.com.hk


Project
CONSTRUCTION OF A SECONDARY BOUNDARY FENCE AND NEW SECTIONS OF PRIMARY BOUNDARY FENCE AND BOUNDARY PATROL ROAD

Title
AIR SENSITIVE RECEIVERS FOR SECTION 3

(SHEET 1 OF 7)

Designed	EH	Eng.Chk.	WHC
Drawn	MCL	Coordination	WHC
Dwg.Chk.	EH	Approved	AFK

Scale	Project	Status
1 : 1500@A3	216727	PRE
Drawing No.	FIG 2-4a	Rev
		P1



© COPYRIGHT RESERVED

4/1/2012 10:57:11 AM C:\WORK\PROJECTS\ASR\ASR13\ASR13_0812\ASR13_0812.dwg, FIG 2-4a, 12/05/08 14:44:42, msn040601, pdfFactory Pro, A3, 0.0393701:2

© Mott MacDonald Hong Kong Limited

This document should not be relied on or used in circumstances other than those for which it was originally prepared and for which Mott MacDonald Hong Kong Limited was commissioned. Mott MacDonald Hong Kong Limited accepts no responsibility for this document to any other party other than the person by whom it was commissioned.

思 迪



LEGEND :
 ——— SECONDARY BOUNDARY FENCE
 ——— SITE BOUNDARY




P1	DEC 08	MING	FORMAL SUBMISSION	EH	AFK
Rev	Date	Drawn	Description	Ch'kd	App'd

Client



ARCHITECTURAL SERVICES DEPARTMENT



Mott MacDonald Hong Kong Ltd
 7th Floor
 West Wing Office Building
 New World Centre
 20 Salisbury Road
 Tsim Sha Tsui, Kowloon
 Hong Kong
 Tel 2828 5757
 Fax 2827 1823
 Web www.mottmac.com.hk

Project
 CONSTRUCTION OF A SECONDARY BOUNDARY FENCE AND NEW SECTIONS OF PRIMARY BOUNDARY FENCE AND BOUNDARY PATROL ROAD

Title
 AIR SENSITIVE RECEIVERS FOR SECTION 3
 (SHEET 2 OF 7)

Designed	EH	Eng.Chk.	WHC
Drawn	MCL	Coordination	WHC
Dwg.Chk.	EH	Approved	AFK

Scale	Project	Status
1 : 2000@A3	216727	PRE
Drawing No.	CAD File	Rev
FIG 2-4b	2:\216727\REPORT\DM\EA EMEA E5081208\1102-4a-g.dwg	P1

0 10 20 30 40 50m
 1 : 2 000 SCALE BAR
 © COPYRIGHT RESERVED

© Mott MacDonald Hong Kong Limited
 This document should not be relied on or used in circumstances other than those for which it was originally prepared and for which Mott MacDonald Hong Kong Limited was commissioned. Mott MacDonald Hong Kong Limited accepts no responsibility for this document to any other party other than the person by whom it was commissioned.

4:\216727\REPORT\DM\EA EMEA E5081208\1102-4a-g.dwg, FIG 2-4b, 12/05/08 14:45:32, msn40661, pdfFactory Pro, A3, 0.0093701:2



Post

較寮村

Kaw Liu Village

ASR20


67.658

833 500 E

HEN HE)

56.276

ASR19

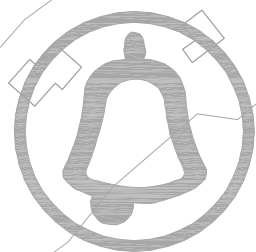

打鼓嶺村

簡頭圍

Kwu Ling Village

Kan Tau Wai

LEGEND :

- SECONDARY BOUNDARY FENCE
- SITE BOUNDARY

P1	DEC 08	MING	FORMAL SUBMISSION	EH	AFK
Rev	Date	Drawn	Description	Ch'k'd	App'd

Client



ARCHITECTURAL SERVICES DEPARTMENT




Mott MacDonald Hong Kong Ltd.
7th Floor
West Wing Office Building
New World Centre
20 Salisbury Road
Tsim Sha Tsui, Kowloon
Hong Kong
Tel 2828 5757
Fax 2827 1823
Web www.mottmac.com.hk

Project
CONSTRUCTION OF A SECONDARY BOUNDARY FENCE AND NEW SECTIONS OF PRIMARY BOUNDARY FENCE AND BOUNDARY PATROL ROAD

Title
AIR SENSITIVE RECEIVERS FOR SECTION 3

(SHEET 3 OF 7)

Designed	EH	Eng.Chk.	WHC
Drawn	MCL	Coordination	WHC
Dwg.Chk.	EH	Approved	AFK
Scale	Project	Status	
1 : 1500@A3	216727	PRE	
Drawing No.	FIG 2-4c	Rev	P1

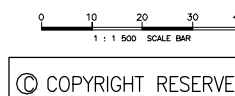

4/21/2012 10:57:27 AM C:\WORK\216727\REPORT\DWG\EMEA\EMEA_E5(081208)\FIG2-4c.dwg, FIG 2-4c, 12/05/08 14:46:17, mcl, 406661, pdfFactory Pro, A3, 0.0393701, 2

© Mott MacDonald Hong Kong Limited
This document should not be relied on or used in circumstances other than those for which it was originally prepared and for which Mott MacDonald Hong Kong Limited was commissioned. Mott MacDonald Hong Kong Limited accepts no responsibility for this document to any other party other than the person by whom it was commissioned.



警崗
Police Post

LEGEND :
 ——— SECONDARY BOUNDARY FENCE
 ——— SITE BOUNDARY

846 000 N

834 000 E

198.051

110.049

R
R
ASR22


ASR21

P1	DEC 08	MING	FORMAL SUBMISSION	EH	AFK
Rev	Date	Drawn	Description	Ch'k'd	App'd

Client



ARCHITECTURAL SERVICES DEPARTMENT



Mott MacDonald Hong Kong Ltd.
 7th Floor
 West Wing Office Building
 20 Salisbury Road
 Tsim Sha Tsui, Kowloon
 Hong Kong
 Tel 2828 5757
 Fax 2827 1823
 Web www.mottmac.com.hk


Project
 CONSTRUCTION OF A SECONDARY BOUNDARY FENCE AND NEW SECTIONS OF PRIMARY BOUNDARY FENCE AND BOUNDARY PATROL ROAD

Title
 AIR SENSITIVE RECEIVERS FOR SECTION 3
 (SHEET 4 OF 7)

Designed	EH	Eng.Chk.	WHC
Drawn	MCL	Coordination	WHC
Dwg.Chk.	EH	Approved	AFK

Scale	Project	Status
1 : 1500@A3	216727	PRE
CAD File		Rev
E:\216727\REPORT\DM\EA\EMBA ES(081208)\P102-4a.dwg		P1

Drawing No. FIG 2-4d

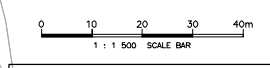


© COPYRIGHT RESERVED



4:\216727\REPORT\DM\EA\EMBA ES(081208)\P102-4a.dwg, FIG 2-4d, 12/05/08 14:46:49, mmm04061, pdfFactory Pro, A3, 0.0393701:2

© Mott MacDonald Hong Kong Limited

This document should not be relied on or used in circumstances other than those for which it was originally prepared and for which Mott MacDonald Hong Kong Limited was commissioned. Mott MacDonald Hong Kong Limited accepts no responsibility for this document to any other party other than the person by whom it was commissioned.

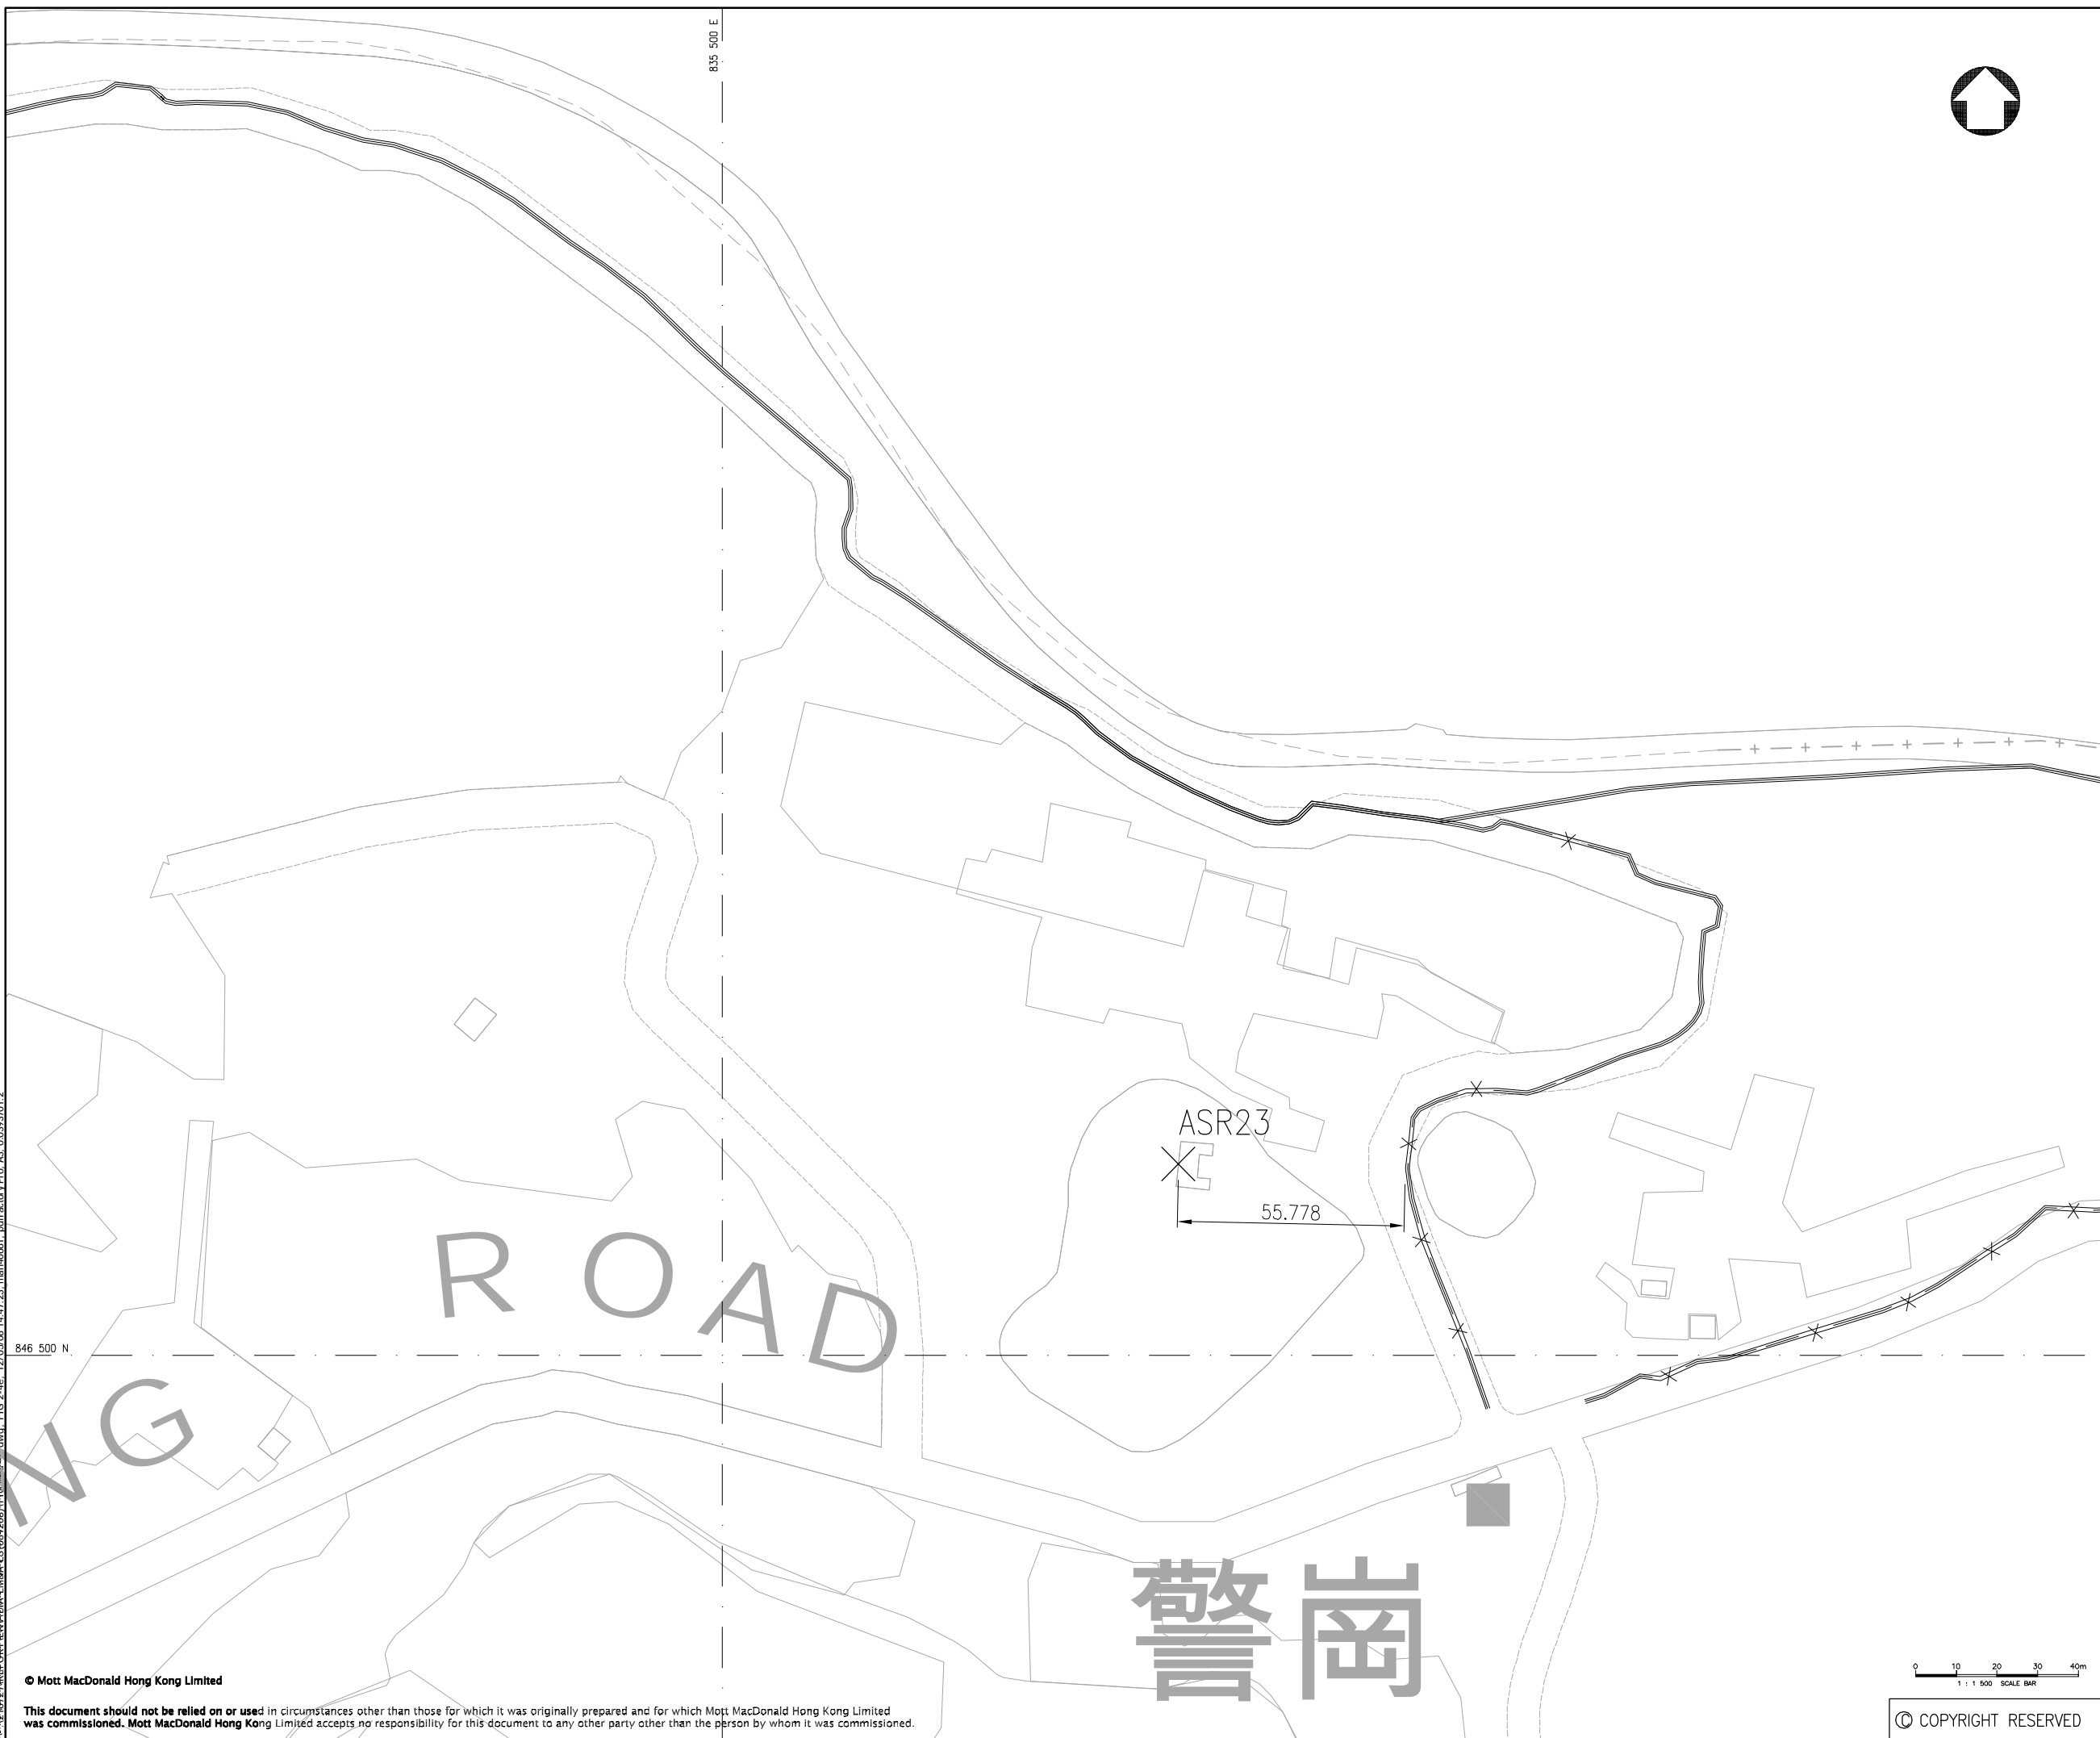

LEGEND :

— x — x —	EXISTING FENCE
— — — — —	SECONDARY BOUNDARY FENCE
— — — — —	SITE BOUNDARY


4:\216727\REPORT\DM\EA EMBL E5(081208)\1102-4a-g.dwg, FIG 2-4a, 12/05/08 14:47:23, msn40661, pdfFactory Pro, A3, 0.0393701:2

P1	DEC 08	MING	FORMAL SUBMISSION	EH	AFK
Rev	Date	Drawn	Description	Ch'k'd	App'd

Client



ARCHITECTURAL SERVICES DEPARTMENT



Mott MacDonald Hong Kong Ltd
 7th Floor
 West Wing Office Building
 20 Salisbury Road
 Tsim Sha Tsui, Kowloon
 Hong Kong
 Tel 2828 5757
 Fax 2827 1823
 Web www.mottmac.com.hk

Project
 CONSTRUCTION OF A SECONDARY BOUNDARY FENCE AND NEW SECTIONS OF PRIMARY BOUNDARY FENCE AND BOUNDARY PATROL ROAD

Title
 AIR SENSITIVE RECEIVERS FOR SECTION 3
 (SHEET 5 OF 7)

Designed	EH	Eng.Chk.	WHC
Drawn	MCL	Coordination	WHC
Dwg.Chk.	EH	Approved	AFK

Scale	Project	Status
1 : 1500@A3	216727	PRE
Drawing No.	Rev	
FIG 2-4e	P1	

© COPYRIGHT RESERVED

© Mott MacDonald Hong Kong Limited
 This document should not be relied on or used in circumstances other than those for which it was originally prepared and for which Mott MacDonald Hong Kong Limited was commissioned. Mott MacDonald Hong Kong Limited accepts no responsibility for this document to any other party other than the person by whom it was commissioned.

警崗



- LEGEND :
- x — x — EXISTING FENCE
 - SECONDARY BOUNDARY FENCE
 - SITE BOUNDARY

SHAM

蓮麻坑路

CHUN

846 500 N

836 000 E

ASR24

6.500

100

Rev	Date	Drawn	Description	Ch'g'd	App'd
P1	DEC 08	MING	FORMAL SUBMISSION	EH	AFK

Client



ARCHITECTURAL SERVICES DEPARTMENT




Mott MacDonald Hong Kong Ltd
7th Floor
West Wing Office Building
20 Salisbury Road
Tsim Sha Tsui, Kowloon
Hong Kong
Tel 2828 5757
Fax 2827 1823
Web www.mottmac.com.hk

Project
CONSTRUCTION OF A SECONDARY BOUNDARY FENCE AND NEW SECTIONS OF PRIMARY BOUNDARY FENCE AND BOUNDARY PATROL ROAD

Title
AIR SENSITIVE RECEIVERS FOR SECTION 3

(SHEET 6 OF 7)

Designed	EH	Eng.Chk.	WHC
Drawn	MCL	Coordination	WHC
Dwg.Chk.	EH	Approved	AFK
Scale	Project	Status	
1 : 1500@A3	216727	PRE	
Drawing No.	FIG 2-4f	Rev	P1

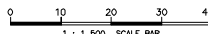

© COPYRIGHT RESERVED

4:\216727\REPORT\DWG\EA\EMBA\ES\081208\FIG2-4f.dwg, FIG 2-4f, 12/05/08 14:47:57, main.dwg, 0.03957012

© Mott MacDonald Hong Kong Limited
This document should not be relied on or used in circumstances other than those for which it was originally prepared and for which Mott MacDonald Hong Kong Limited was commissioned. Mott MacDonald Hong Kong Limited accepts no responsibility for this document to any other party other than the person by whom it was commissioned.



(SHENZHEN

837 000 E



LEGEND :
—— SECONDARY BOUNDARY FENCE
—— SITE BOUNDARY

846 000 N

199.539


ASR25

P1	DEC 08	MING	FORMAL SUBMISSION	EH	AFK
Rev	Date	Drawn	Description	Ch'k'd	App'd

Client



ARCHITECTURAL SERVICES DEPARTMENT



Mott MacDonald

Mott MacDonald Hong Kong Ltd
7th Floor
West Wing Office Building
20 Salisbury Road
Tsim Sha Tsui, Kowloon
Hong Kong
Tel 2828 5757
Fax 2827 1823
Web www.mottmac.com.hk


Project
CONSTRUCTION OF A SECONDARY BOUNDARY FENCE AND NEW SECTIONS OF PRIMARY BOUNDARY FENCE AND BOUNDARY PATROL ROAD

Title
AIR SENSITIVE RECEIVERS FOR SECTION 3

(SHEET 7 OF 7)

Designed	EH	Eng.Chk.	WHC
Drawn	MCL	Coordination	WHC
Dwg.Chk.	EH	Approved	AFK

Scale	Project	Status
1 : 1500@A3	216727	PRE
CAD File		Rev
E:\216727\REPORT\DM\EA\EMBA ES(081208)\P102-4a.dwg		P1

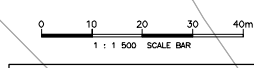

© COPYRIGHT RESERVED

© Mott MacDonald Hong Kong Limited

This document should not be relied on or used in circumstances other than those for which it was originally prepared and for which Mott MacDonald Hong Kong Limited was commissioned. Mott MacDonald Hong Kong Limited accepts no responsibility for this document to any other party other than the person by whom it was commissioned.

4/21/2009 10:57:27 AM C:\WORK\PROJECTS\216727\REPORT\DM\EA\EMBA ES(081208)\P102-4a.dwg FIG 2-4g_12/05/08 14:48:41 mmm40661.pdf Factory Pro A3 0.0393701:2



LEGEND :

T 'T' DENOTES THE UPPER PART OF THE PLAN CONCERNED


B 'B' DENOTES THE LOWER PART OF THE PLAN CONCERNED

P2	OCT 08	MING	REVISED DRAFT	EH	AFK
P1	MAR 08	MCL	ISSUE FOR COMMENT	EH	AFK
Rev	Date	Drawn	Description	Ch'k'd	App'd

Client



ARCHITECTURAL SERVICES DEPARTMENT



Mott MacDonald Hong Kong Ltd
7th Floor
West Wing Office Building
New World Centre
20 Salisbury Road
Tsim Sha Tsui, Kowloon
Hong Kong
Tel 2828 5757
Fax 2827 1823
Web www.mottmac.com.hk

Project
CONSTRUCTION OF A SECONDARY BOUNDARY FENCE AND NEW SECTIONS OF PRIMARY BOUNDARY FENCE AND BOUNDARY PATROL ROAD

Title
AIR SENSITIVE RECEIVERS FOR SECTION 4 (SHEET 4 OF 4)


Designed	EH	Eng.Chk.	WHC
Drawn	MCL	Coordination	WHC
Dwg.Chk.	EH	Approved	AFK

Scale	Project	Status
1 : 15000@A3	216727	PRE
Drawing No.	CAD File	Rev
	2\216727\REPORT\DM\DW REPORT(081208)\V12-5.dwg	P2

12/05/08 18:42:24 man06451.pdf\Facility Pro_A3_0.0393701.2
 12/05/08 18:42:24 man06451.pdf\Facility Pro_A3_0.0393701.2
 12/05/08 18:42:24 man06451.pdf\Facility Pro_A3_0.0393701.2

© Mott MacDonald Hong Kong Limited

This document should not be relied on or used in circumstances other than those for which it was originally prepared and for which Mott MacDonald Hong Kong Limited was commissioned. Mott MacDonald Hong Kong Limited accepts no responsibility for this document to any other party other than the person by whom it was commissioned.

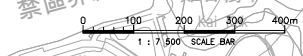

© COPYRIGHT RESERVED

FIG 2-5



LEGEND :
 ——— SECONDARY BOUNDARY FENCE
 ——— SITE BOUNDARY

Rev	Date	Drawn	Description	Ch'k'd	App'd
P1	DEC 08	MING	FORMAL SUBMISSION	EH	AFK

Client
 ARCHITECTURAL SERVICES DEPARTMENT

 Mott MacDonald
 Mott MacDonald Hong Kong Ltd.
 7th Floor
 West Wing Office Building
 New World Centre
 20 Salisbury Road
 Tsim Sha Tsui, Kowloon
 Hong Kong
 Tel 2828 5757
 Fax 2827 1823
 Web www.mottmac.com.hk

Project
 CONSTRUCTION OF A SECONDARY BOUNDARY FENCE AND NEW SECTIONS OF PRIMARY BOUNDARY FENCE AND BOUNDARY PATROL ROAD

Title
 AIR SENSITIVE RECEIVERS FOR SECTION 4

Designed	EH	Eng.Chk.	WHC
Drawn	MCL	Coordination	WHC
Dwg.Chk.	EH	Approved	AFK
Scale	Project	Status	
1 : 1500@A3	216727	PRE	
Drawing No.	FIG 2-5a	Rev	P1

© Mott MacDonald Hong Kong Limited
 This document should not be relied on or used in circumstances other than those for which it was originally prepared and for which Mott MacDonald Hong Kong Limited was commissioned. Mott MacDonald Hong Kong Limited accepts no responsibility for this document to any other party other than the person by whom it was commissioned.

© COPYRIGHT RESERVED