



- LEGENDS :
- LIMIT OF STUDY AREA
  - WOODLAND
  - SHRUBLAND
  - PLANTATION
  - GEI WAI
  - MANGROVE
  - POND
  - MARSH
  - WET AGRICULTURAL LAND
  - DRY AGRICULTURAL LAND
  - ABANDONED AGRICULTURAL LAND/  
LOW-LYING GRASSLAND
  - HILLSIDE GRASSLAND
  - STREAM / RIVER
  - DRAINAGE CHANNEL
  - OPEN FIELD
  - DEVELOPED AREA

SPECIES OF CONSERVATION CONCERN RECORDED:

- ✕ BARON
- ▲ SAPPHIRE FLUTTERER
- TOPMOUTH GUDGEON
- PREDACEOUS CHUB
- △ BURMESE PYTHON
- ⊙ CHINESE WATER SNAKE
- ▲ MANY-BANDED KRAIT
- AQUILARIA SINENSIS
- BERCHEMIA LINEATA

Rev	Date	Drawn	Description	Ch'k'd	App'd
Client					

**ARCHITECTURAL  
SERVICES  
DEPARTMENT**

**m Mott  
MacDonald**

Mott MacDonald Hong Kong Ltd  
7th Floor  
West Wing Office Building  
New World Centre  
20 Salisbury Road  
Tsim Sha Tsui, Kowloon  
Hong Kong  
Tel: 2828 5757  
Fax: 2827 1823  
Web: www.mottmac.com.hk


Project  
**CONSTRUCTION OF A SECONDARY  
BOUNDARY FENCE AND NEW SECTIONS  
OF PRIMARY BOUNDARY FENCE  
AND BOUNDARY PATROL ROAD**

Title  
**HABITAT MAP**

Designed	PW	Eng.Chk.	AFK	Status
Drawn	---	Coordination	AFK	
Dwg.Chk.	PW	Approved	---	
Scale	Project 216727			Status
	N.T.S.	CAD File		INF
Drawing No.	216727/REPORT/ENV/VIEW REPORT/081117/FIGURE 6-2.dwg			Rev

© COPYRIGHT RESERVED

Figure 6.2

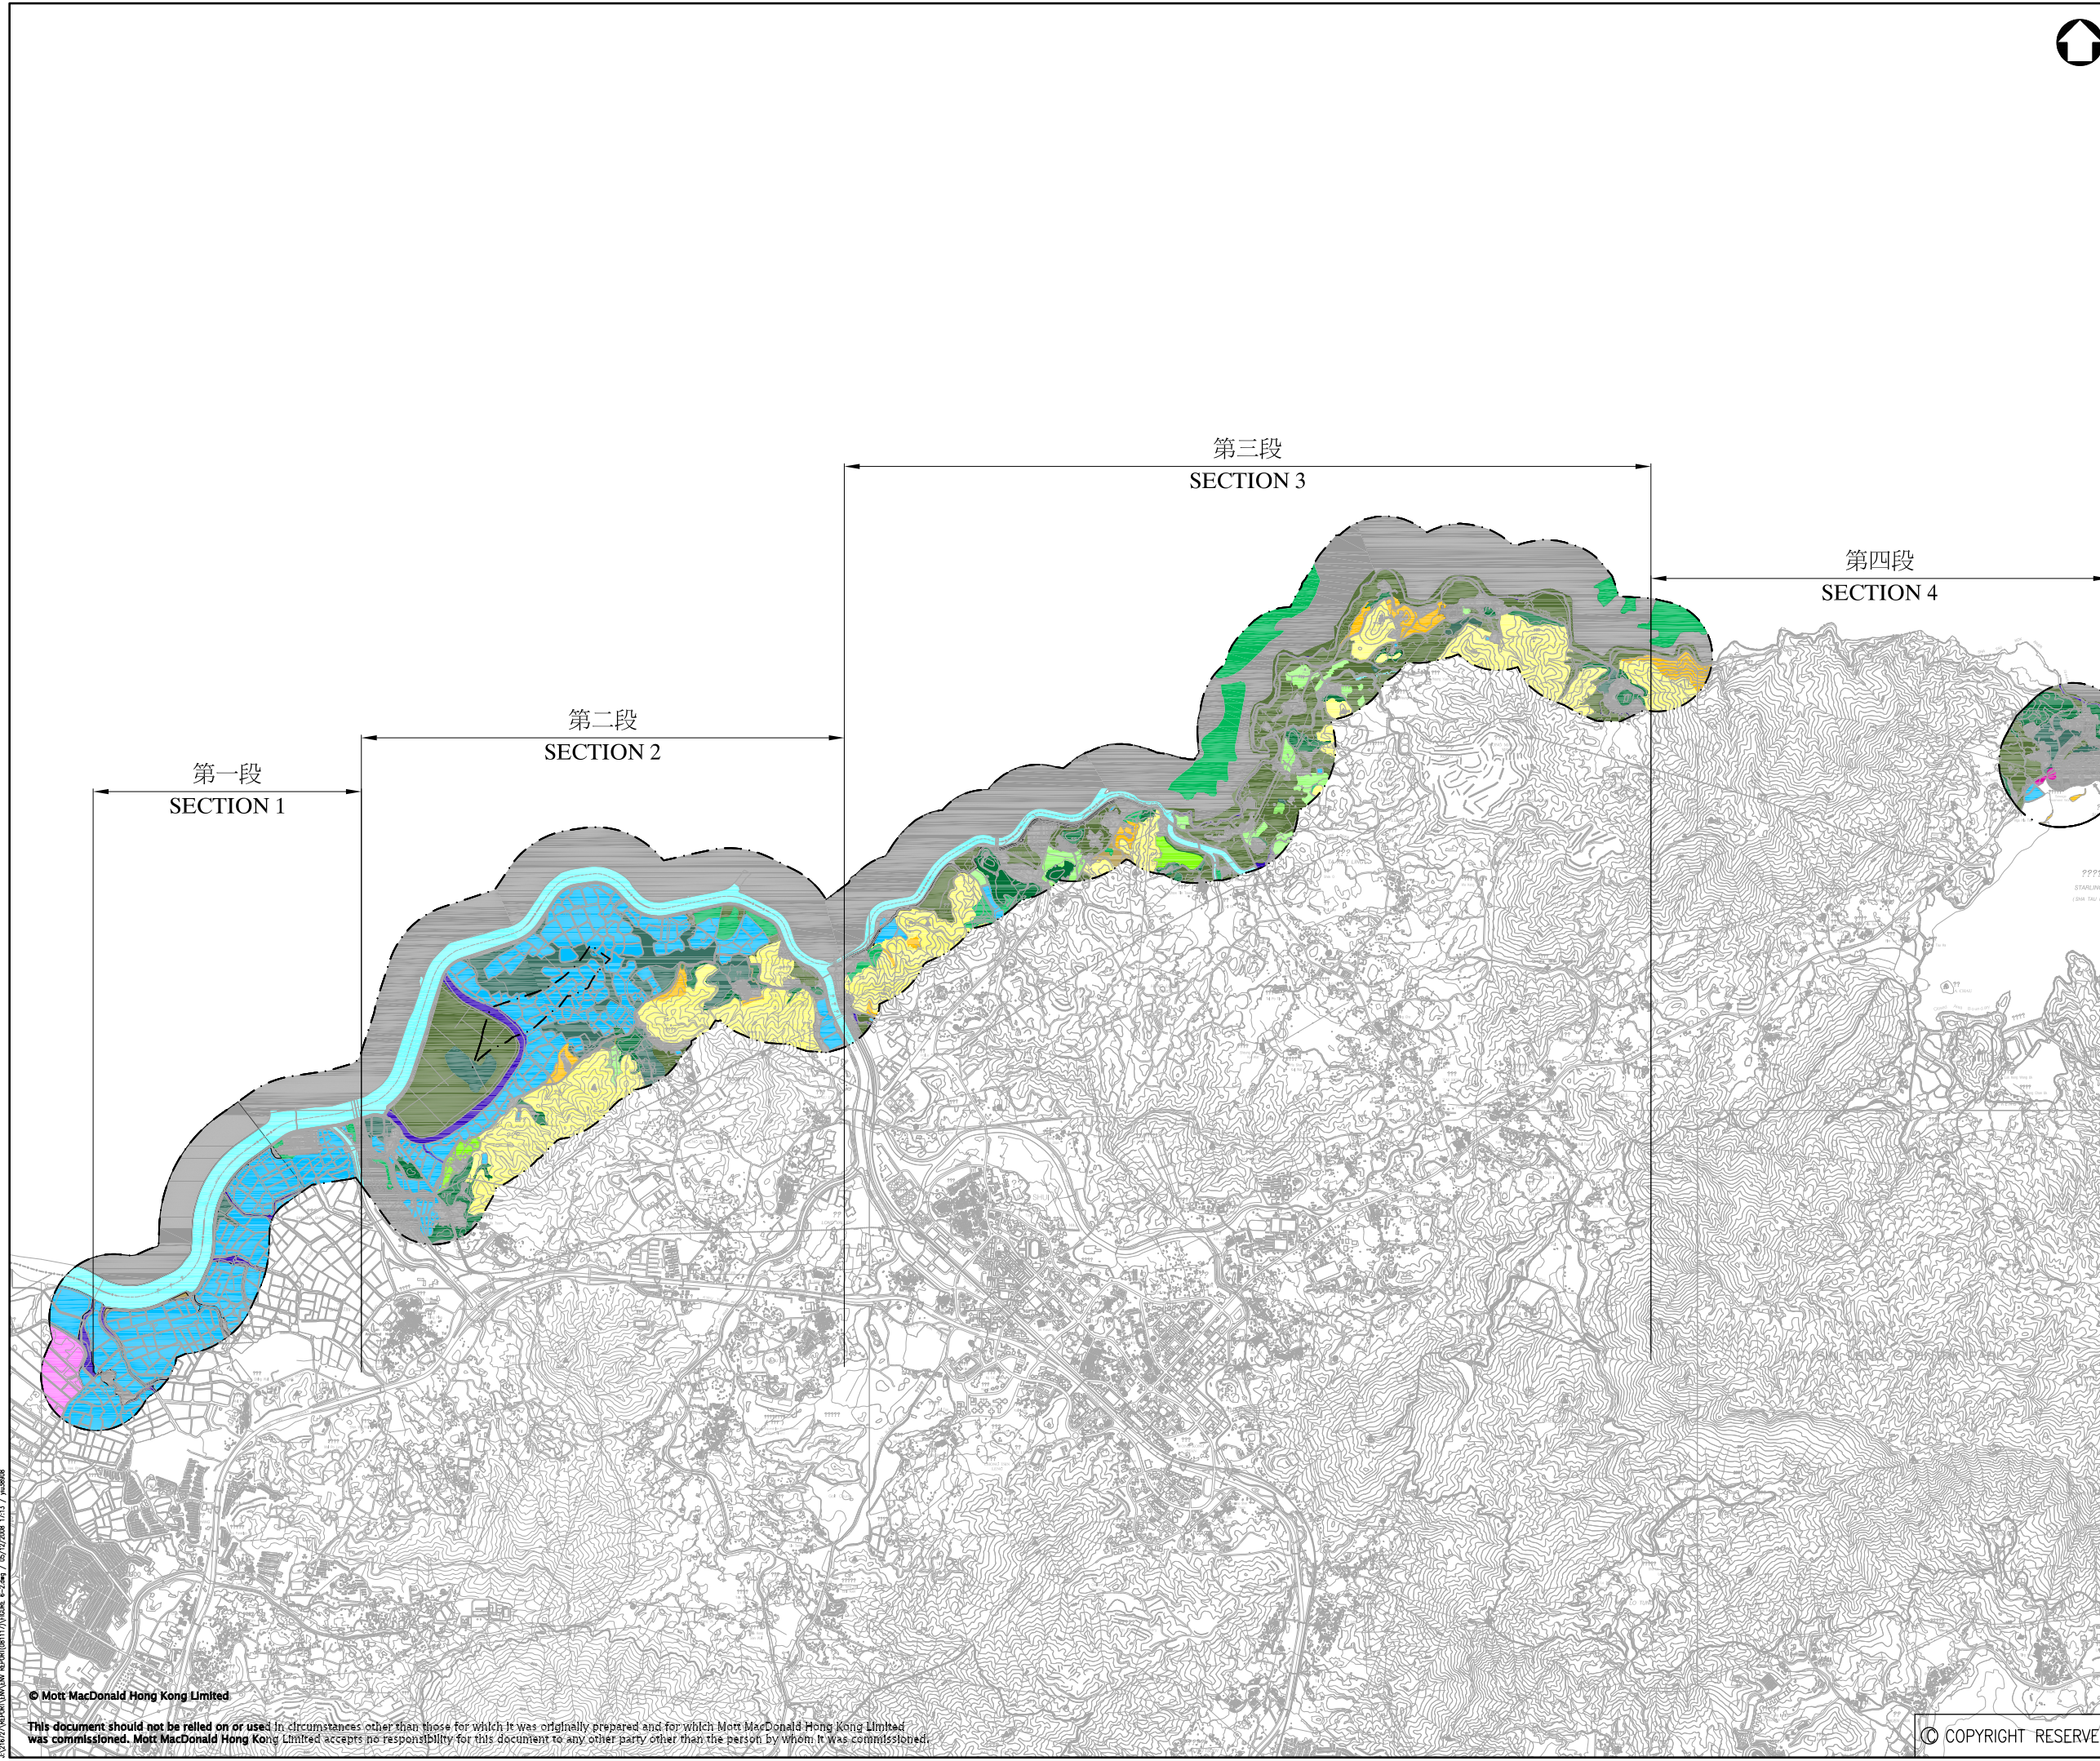

1:216727/REPORT/ENV/VIEW REPORT/081117/FIGURE 6-2.dwg / 16/12/2008 13:13 / 16/12/2008

© Mott MacDonald Hong Kong Limited


This document should not be relied on or used in circumstances other than those for which it was originally prepared and for which Mott MacDonald Hong Kong Limited was commissioned. Mott MacDonald Hong Kong Limited accepts no responsibility for this document to any other party other than the person by whom it was commissioned.



圖例：


LEGEND:

-  建議於現有邊界巡邏路興建的輔助邊界圍網  
PROPOSED SECONDARY BOUNDARY FENCE  
ALONG EXISTING BOUNDARY PATROL ROAD
-  建議的主要及輔助邊界圍網及新邊界巡邏通路  
PROPOSED NEW BOUNDARY PATROL ROAD WITH  
PRIMARY AND SECONDARY BOUNDARY FENCES
-  擬將移除的現有邊界圍網  
EXISTING BOUNDARY FENCE TO BE REMOVED
-  LIMIT OF ASSESSMENT AREA
-  CONSERVATION AREA
-  SITE OF SPECIAL SCIENTIFIC INTEREST
-  TAM KON CHAU EGRETRY
-  RAMSAR SITE

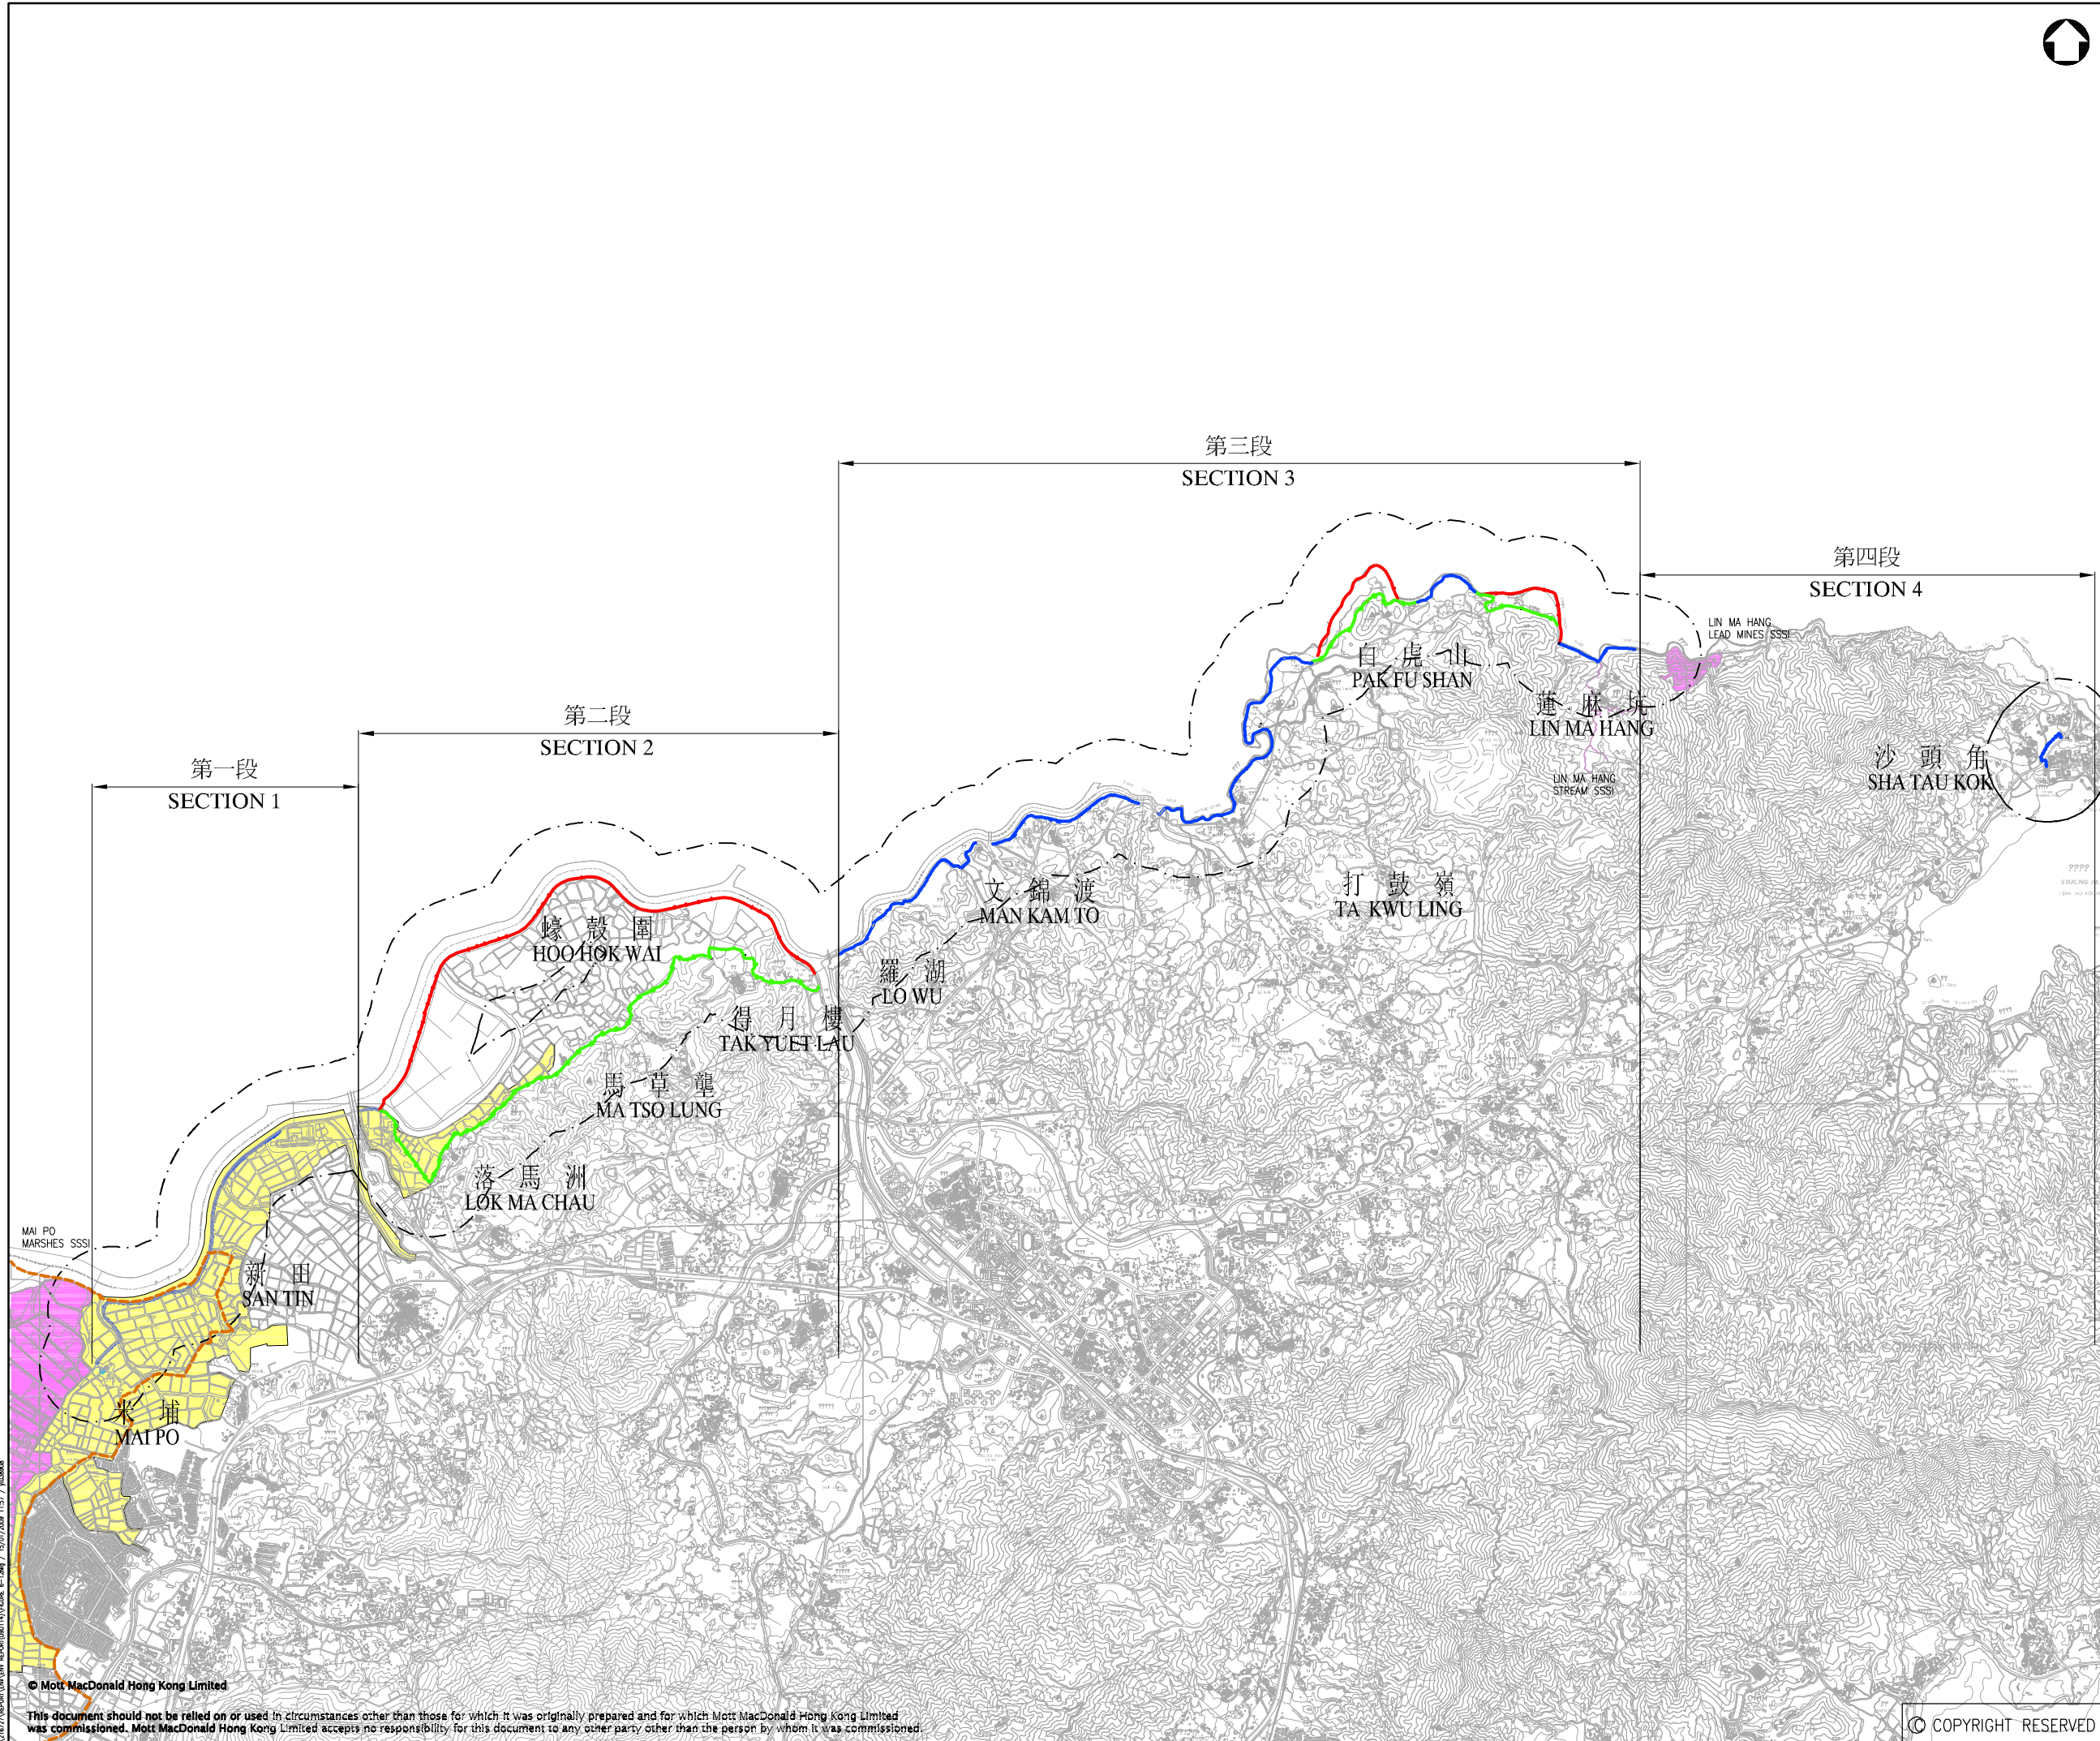

Rev	Date	Drawn	Description	Ch'k'd	App'd
Client					

 ARCHITECTURAL SERVICES DEPARTMENT

 **Mott MacDonald**  
 Mott MacDonald Hong Kong Ltd  
 7th Floor  
 West Wing Office Building  
 New World Centre  
 20 Salisbury Road  
 Tsim Sha Tsui, Kowloon  
 Hong Kong  
 Tel: 2828 5757  
 Fax: 2827 1823  
 Web: www.mottmac.com.hk

Project  
**CONSTRUCTION OF A SECONDARY BOUNDARY FENCE AND NEW SECTIONS OF PRIMARY BOUNDARY FENCE AND BOUNDARY PATROL ROAD**

Title  
**ASSESSMENT AREA AND SITES OF CONSERVATION INTEREST**


Designed	PW	Eng.Chk.	AFK	
Drawn	---	Coordination	AFK	
Dwg.Chk.	PW	Approved	---	
Scale	Project 216727		Status	
	N.T.S.		INF	
Drawing No.	CAD File J:\216727\REPORT\DWG\DWG_REPORT\060114\FIGURE_6-1.dwg		Rev	

© COPYRIGHT RESERVED

Figure 6.1

2014/07/27/02/01/14/Figure\_6-1.dwg / 15/07/2008 11:57 / 103608

© Mott MacDonald Hong Kong Limited  
 This document should not be relied on or used in circumstances other than those for which it was originally prepared and for which Mott MacDonald Hong Kong Limited was commissioned. Mott MacDonald Hong Kong Limited accepts no responsibility for this document to any other party other than the person by whom it was commissioned.

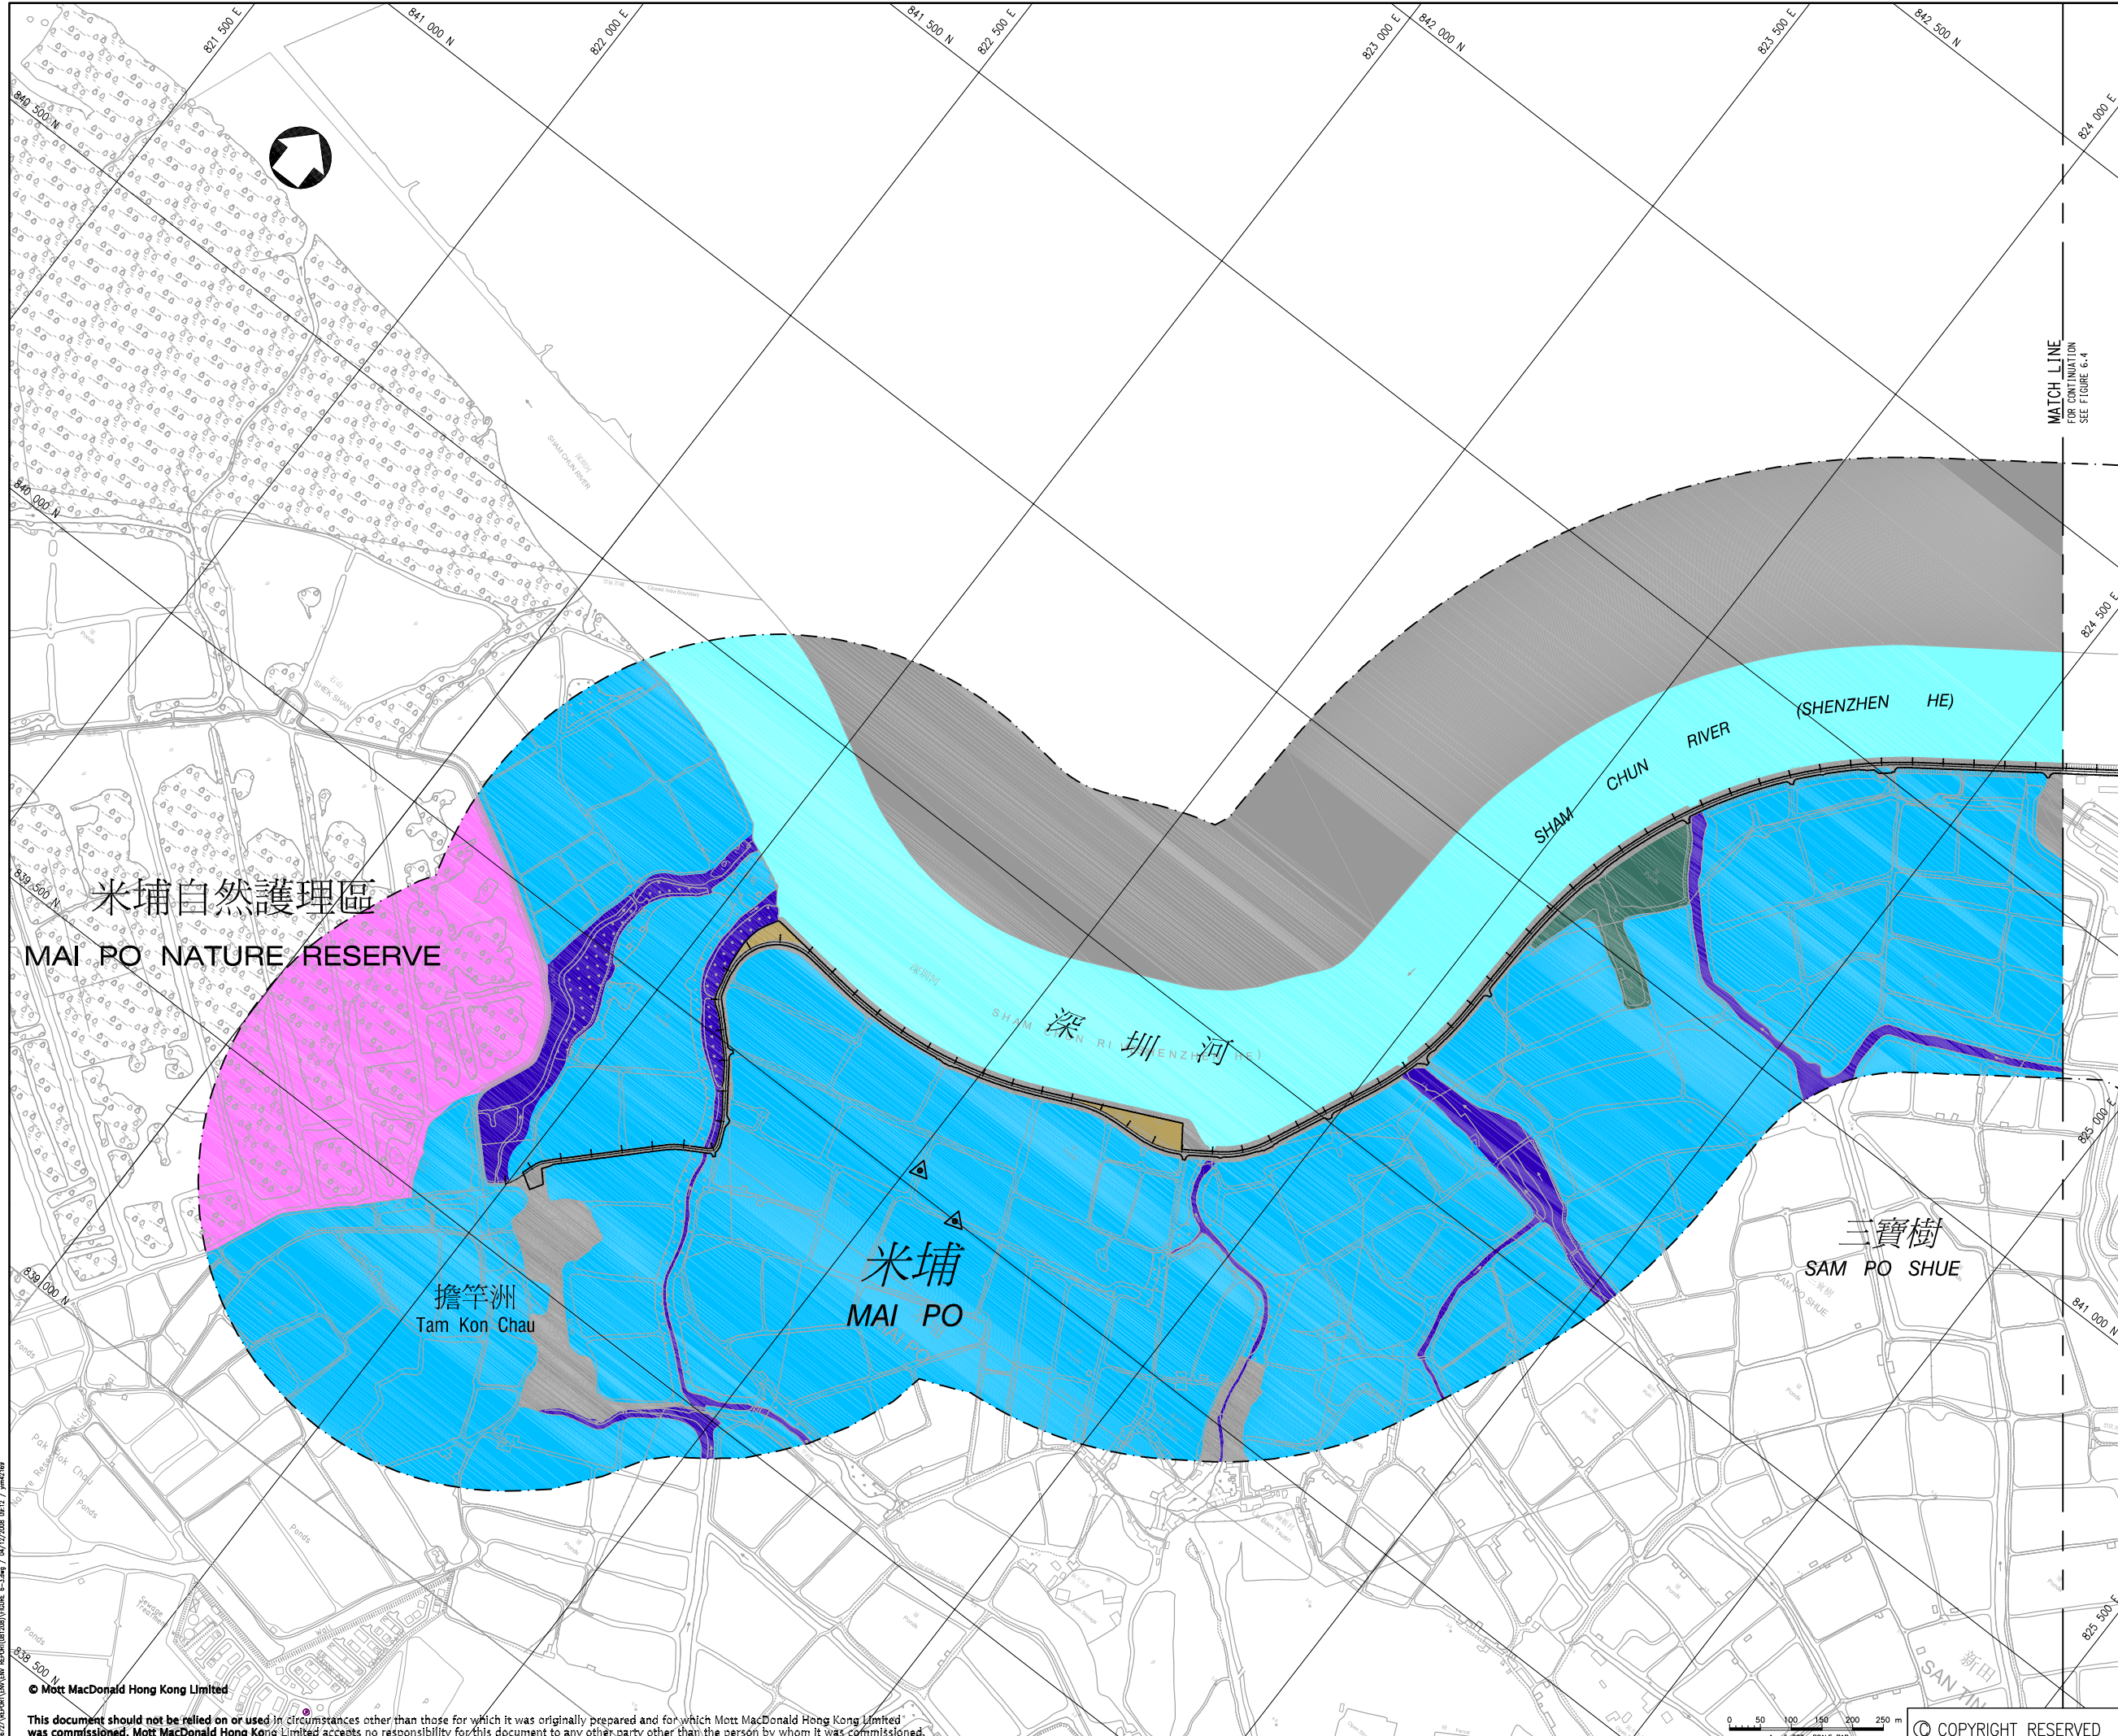

- LEGENDS :
- LIMIT OF STUDY AREA
  - WOODLAND
  - SHRUBLAND
  - PLANTATION
  - GEI WAI
  - MANGROVE
  - POND
  - MARSH
  - WET AGRICULTURAL LAND
  - DRY AGRICULTURAL LAND
  - ABANDONED AGRICULTURAL LAND/ LOW-LYING GRASSLAND
  - HILLSIDE GRASSLAND
  - STREAM / RIVER
  - DRAINAGE CHANNEL
  - OPEN FIELD
  - DEVELOPED AREA

- SPECIES OF CONSERVATION CONCERN RECORDED:
- BARON
  - SAPPHIRE FLUTTERER
  - TOPMOUTH GUDGEON
  - PREDACEOUS CHUB
  - BURMESE PYTHON
  - CHINESE WATER SNAKE
  - MANY-BANDED KRAIT
  - AQUILARIA SINENSIS
  - BERCHEMIA LINEATA

P2	DEC 08	MING	FORMAL SUBMISSION	JC	TI
P1	SEP 08	LYK	ISSUE FOR COMMENT	JC	TI
Rev	Date	Drawn	Description	Ch'k'd	App'd

ARCHITECTURAL SERVICES DEPARTMENT

Mott MacDonald  
 Mott MacDonald Hong Kong Ltd.  
 7th Floor  
 West Wing Office Building  
 New World Centre  
 20 Salisbury Road  
 Tsim Sha Tsui, Kowloon  
 Hong Kong  
 Tel 2828 5757  
 Fax 2827 1823  
 Web www.mottmac.com.hk

Project  
**CONSTRUCTION OF A SECONDARY BOUNDARY FENCE AND NEW SECTIONS OF PRIMARY BOUNDARY FENCE AND BOUNDARY PATROL ROAD**


Title  
**HABITAT MAP AND SPECIES OF CONSERVATION CONCERN**  
 (SHEET 1 OF 7)

Designed	PW	Eng.Chk.	AFK	
Drawn	LP	Coordination	WHC	
Drg.Chk.	JC	Approved	TI	
Scale	Project	216727	Status	
1 : 5000@A1	CAD File		PRE	
Drawing No.	216727/REPORT/ENV/NEW REPORT(081208)/V2/URE 6-3.dwg			Rev
	FIGURE 6.3			P2

© Mott MacDonald Hong Kong Limited

This document should not be relied on or used in circumstances other than those for which it was originally prepared and for which Mott MacDonald Hong Kong Limited was commissioned. Mott MacDonald Hong Kong Limited accepts no responsibility for this document to any other party other than the person by whom it was commissioned.

0 50 100 150 200 250 m  
 1 : 5 000 SCALE BAR  
 © COPYRIGHT RESERVED

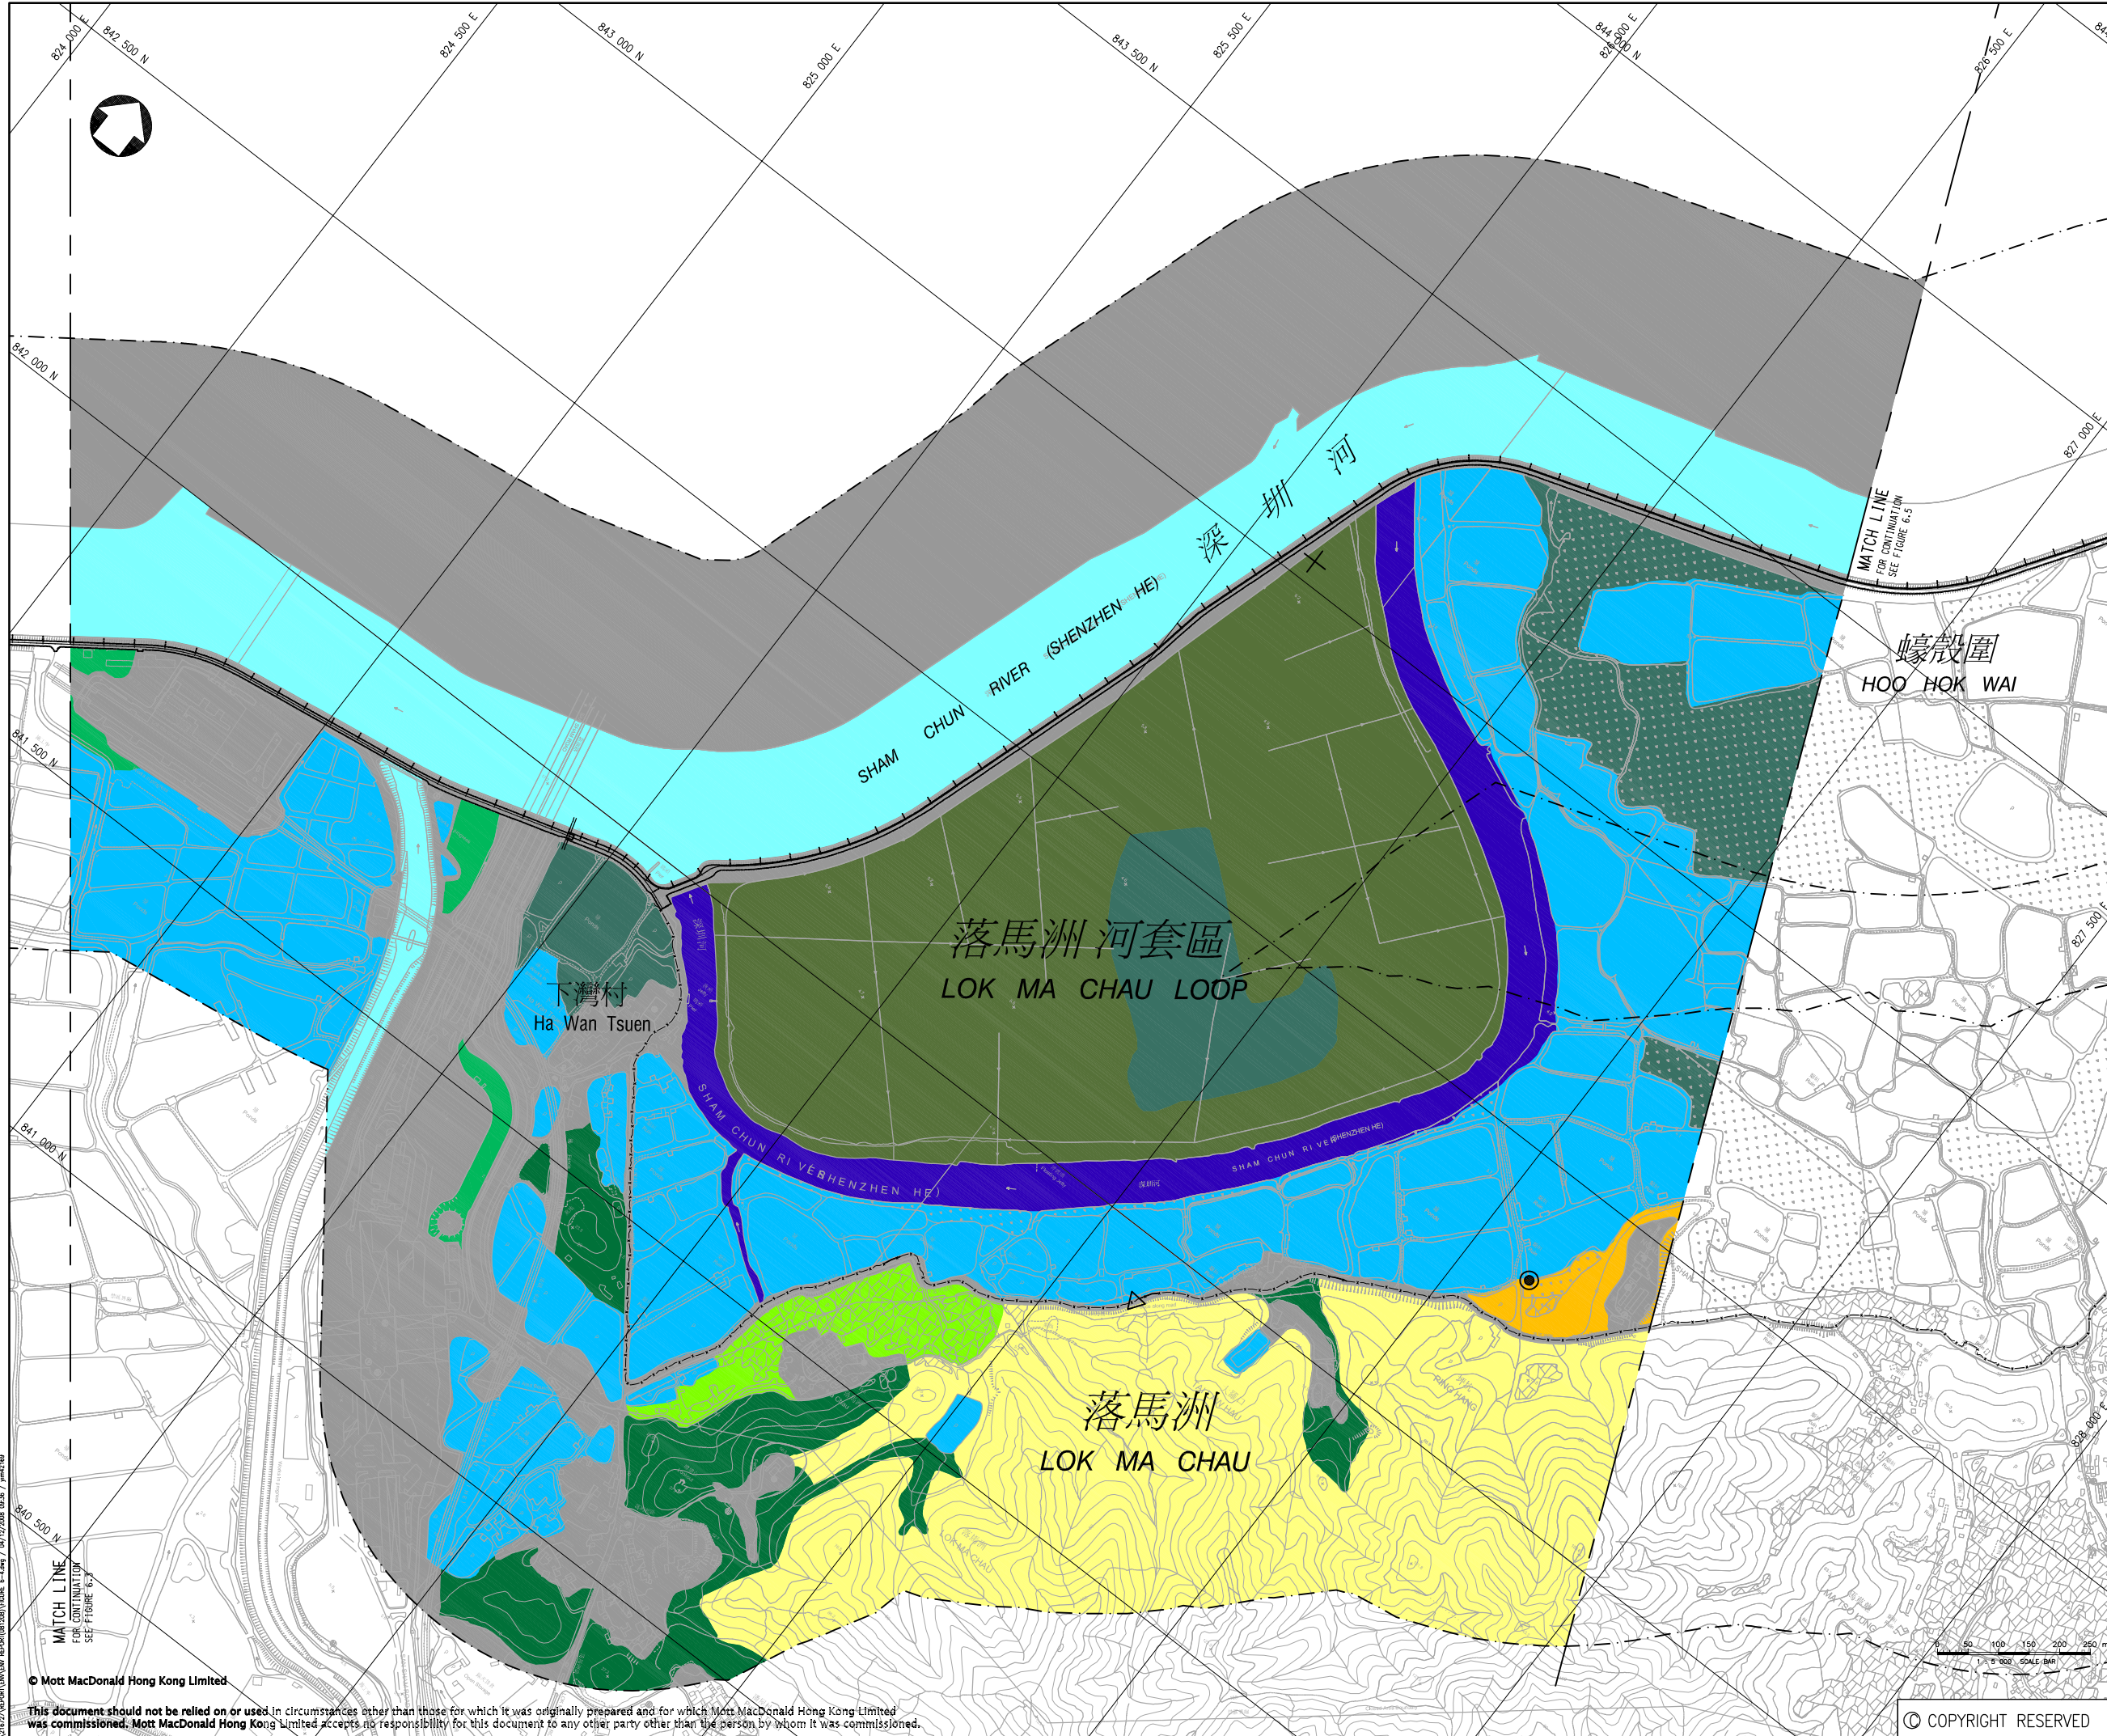

- LEGENDS :
- LIMIT OF STUDY AREA
  - WOODLAND
  - SHRUBLAND
  - PLANTATION
  - GEI WAI
  - MANGROVE
  - POND
  - MARSH
  - WET AGRICULTURAL LAND
  - DRY AGRICULTURAL LAND
  - ABANDONED AGRICULTURAL LAND/ LOW-LYING GRASSLAND
  - HILLSIDE GRASSLAND
  - STREAM / RIVER
  - DRAINAGE CHANNEL
  - OPEN FIELD
  - DEVELOPED AREA

- SPECIES OF CONSERVATION CONCERN RECORDED:
- BARON
  - SAPPHIRE FLUTTERER
  - TOPMOUTH GUDGEON
  - PREDACEOUS CHUB
  - BURMESE PYTHON
  - CHINESE WATER SNAKE
  - MANY-BANDED KRAIT
  - AQUILARIA SINENSIS
  - BERCHERIA LINEATA

P2	DEC 08	MING	FORMAL SUBMISSION	JC	TI
P1	SEP 08	LYK	ISSUE FOR COMMENT	JC	TI
Rev	Date	Drawn	Description	Ch'k'd	App'd

ARCHITECTURAL SERVICES DEPARTMENT

Mott MacDonald  
 Mott MacDonald Hong Kong Ltd.  
 7th Floor  
 West Wing Office Building  
 New World Centre  
 29 Salisbury Road  
 Tsim Sha Tsui, Kowloon  
 Hong Kong  
 Tel 2828 5757  
 Fax 2827 1823  
 Web www.mottmac.com.hk

Project  
 CONSTRUCTION OF A SECONDARY BOUNDARY FENCE AND NEW SECTIONS OF PRIMARY BOUNDARY FENCE AND BOUNDARY PATROL ROAD

Title  
 HABITAT MAP AND SPECIES OF CONSERVATION CONCERN  
 (SHEET 2 OF 7)

Designed	PW	Eng.Chk.	AFK	
Drawn	LP	Coordination	WHC	
Drg.Chk.	JC	Approved	TI	
Scale	1 : 5000@A1	Project	216727	Status
Drawing No.		CAD File	216727/REPORT/ENV/NEW REPORT(081208)/FIGURE 6-4.dwg	PRE
				Rev
				P2

© Mott MacDonald Hong Kong Limited

This document should not be relied on or used in circumstances other than those for which it was originally prepared and for which Mott MacDonald Hong Kong Limited was commissioned. Mott MacDonald Hong Kong Limited accepts no responsibility for this document to any other party other than the person by whom it was commissioned.

© COPYRIGHT RESERVED

FIGURE 6.4