

- LEGENDS :
- LIMIT OF STUDY AREA
 - WOODLAND
 - SHRUBLAND
 - PLANTATION
 - GEI WAI
 - MANGROVE
 - POND
 - MARSH
 - WET AGRICULTURAL LAND
 - DRY AGRICULTURAL LAND
 - ABANDONED AGRICULTURAL LAND/ LOW-LYING GRASSLAND
 - HILLSIDE GRASSLAND
 - STREAM / RIVER
 - DRAINAGE CHANNEL
 - OPEN FIELD
 - DEVELOPED AREA

- SPECIES OF CONSERVATION CONCERN RECORDED:
- BARON
 - SAPPHIRE FLUTTERER
 - TOPMOUTH GUDGEON
 - PREDACEOUS CHUB
 - BURMESE PYTHON
 - CHINESE WATER SNAKE
 - MANY-BANDED KRAIT
 - AQUILARIA SINENSIS
 - BERCHERIA LINEATA

P2	DEC 08	MING	FORMAL SUBMISSION	JC	TI
P1	SEP 08	LYK	ISSUE FOR COMMENT	JC	TI
Rev	Date	Drawn	Description	Ch'k'd	App'd

ARCHITECTURAL SERVICES DEPARTMENT

Mott MacDonald
 Mott MacDonald Hong Kong Ltd.
 7th Floor
 West Wing Office Building
 New World Centre
 29 Salisbury Road
 Tsim Sha Tsui, Kowloon
 Hong Kong
 Tel 2828 5757
 Fax 2827 1823
 Web www.mottmac.com.hk

Project
CONSTRUCTION OF A SECONDARY BOUNDARY FENCE AND NEW SECTIONS OF PRIMARY BOUNDARY FENCE AND BOUNDARY PATROL ROAD

Title
HABITAT MAP AND SPECIES OF CONSERVATION CONCERN
 (SHEET 2 OF 7)


Designed	PW	Eng.Chk.	AFK	
Drawn	LP	Coordination	WHC	
Drg.Chk.	JC	Approved	TI	
Scale	1 : 5000@A1	Project	216727	Status
		CAD File		PRE
Drawing No.				Rev
				P2

© Mott MacDonald Hong Kong Limited

This document should not be relied on or used in circumstances other than those for which it was originally prepared and for which Mott MacDonald Hong Kong Limited was commissioned. Mott MacDonald Hong Kong Limited accepts no responsibility for this document to any other party other than the person by whom it was commissioned.

© COPYRIGHT RESERVED

FIGURE 6.4

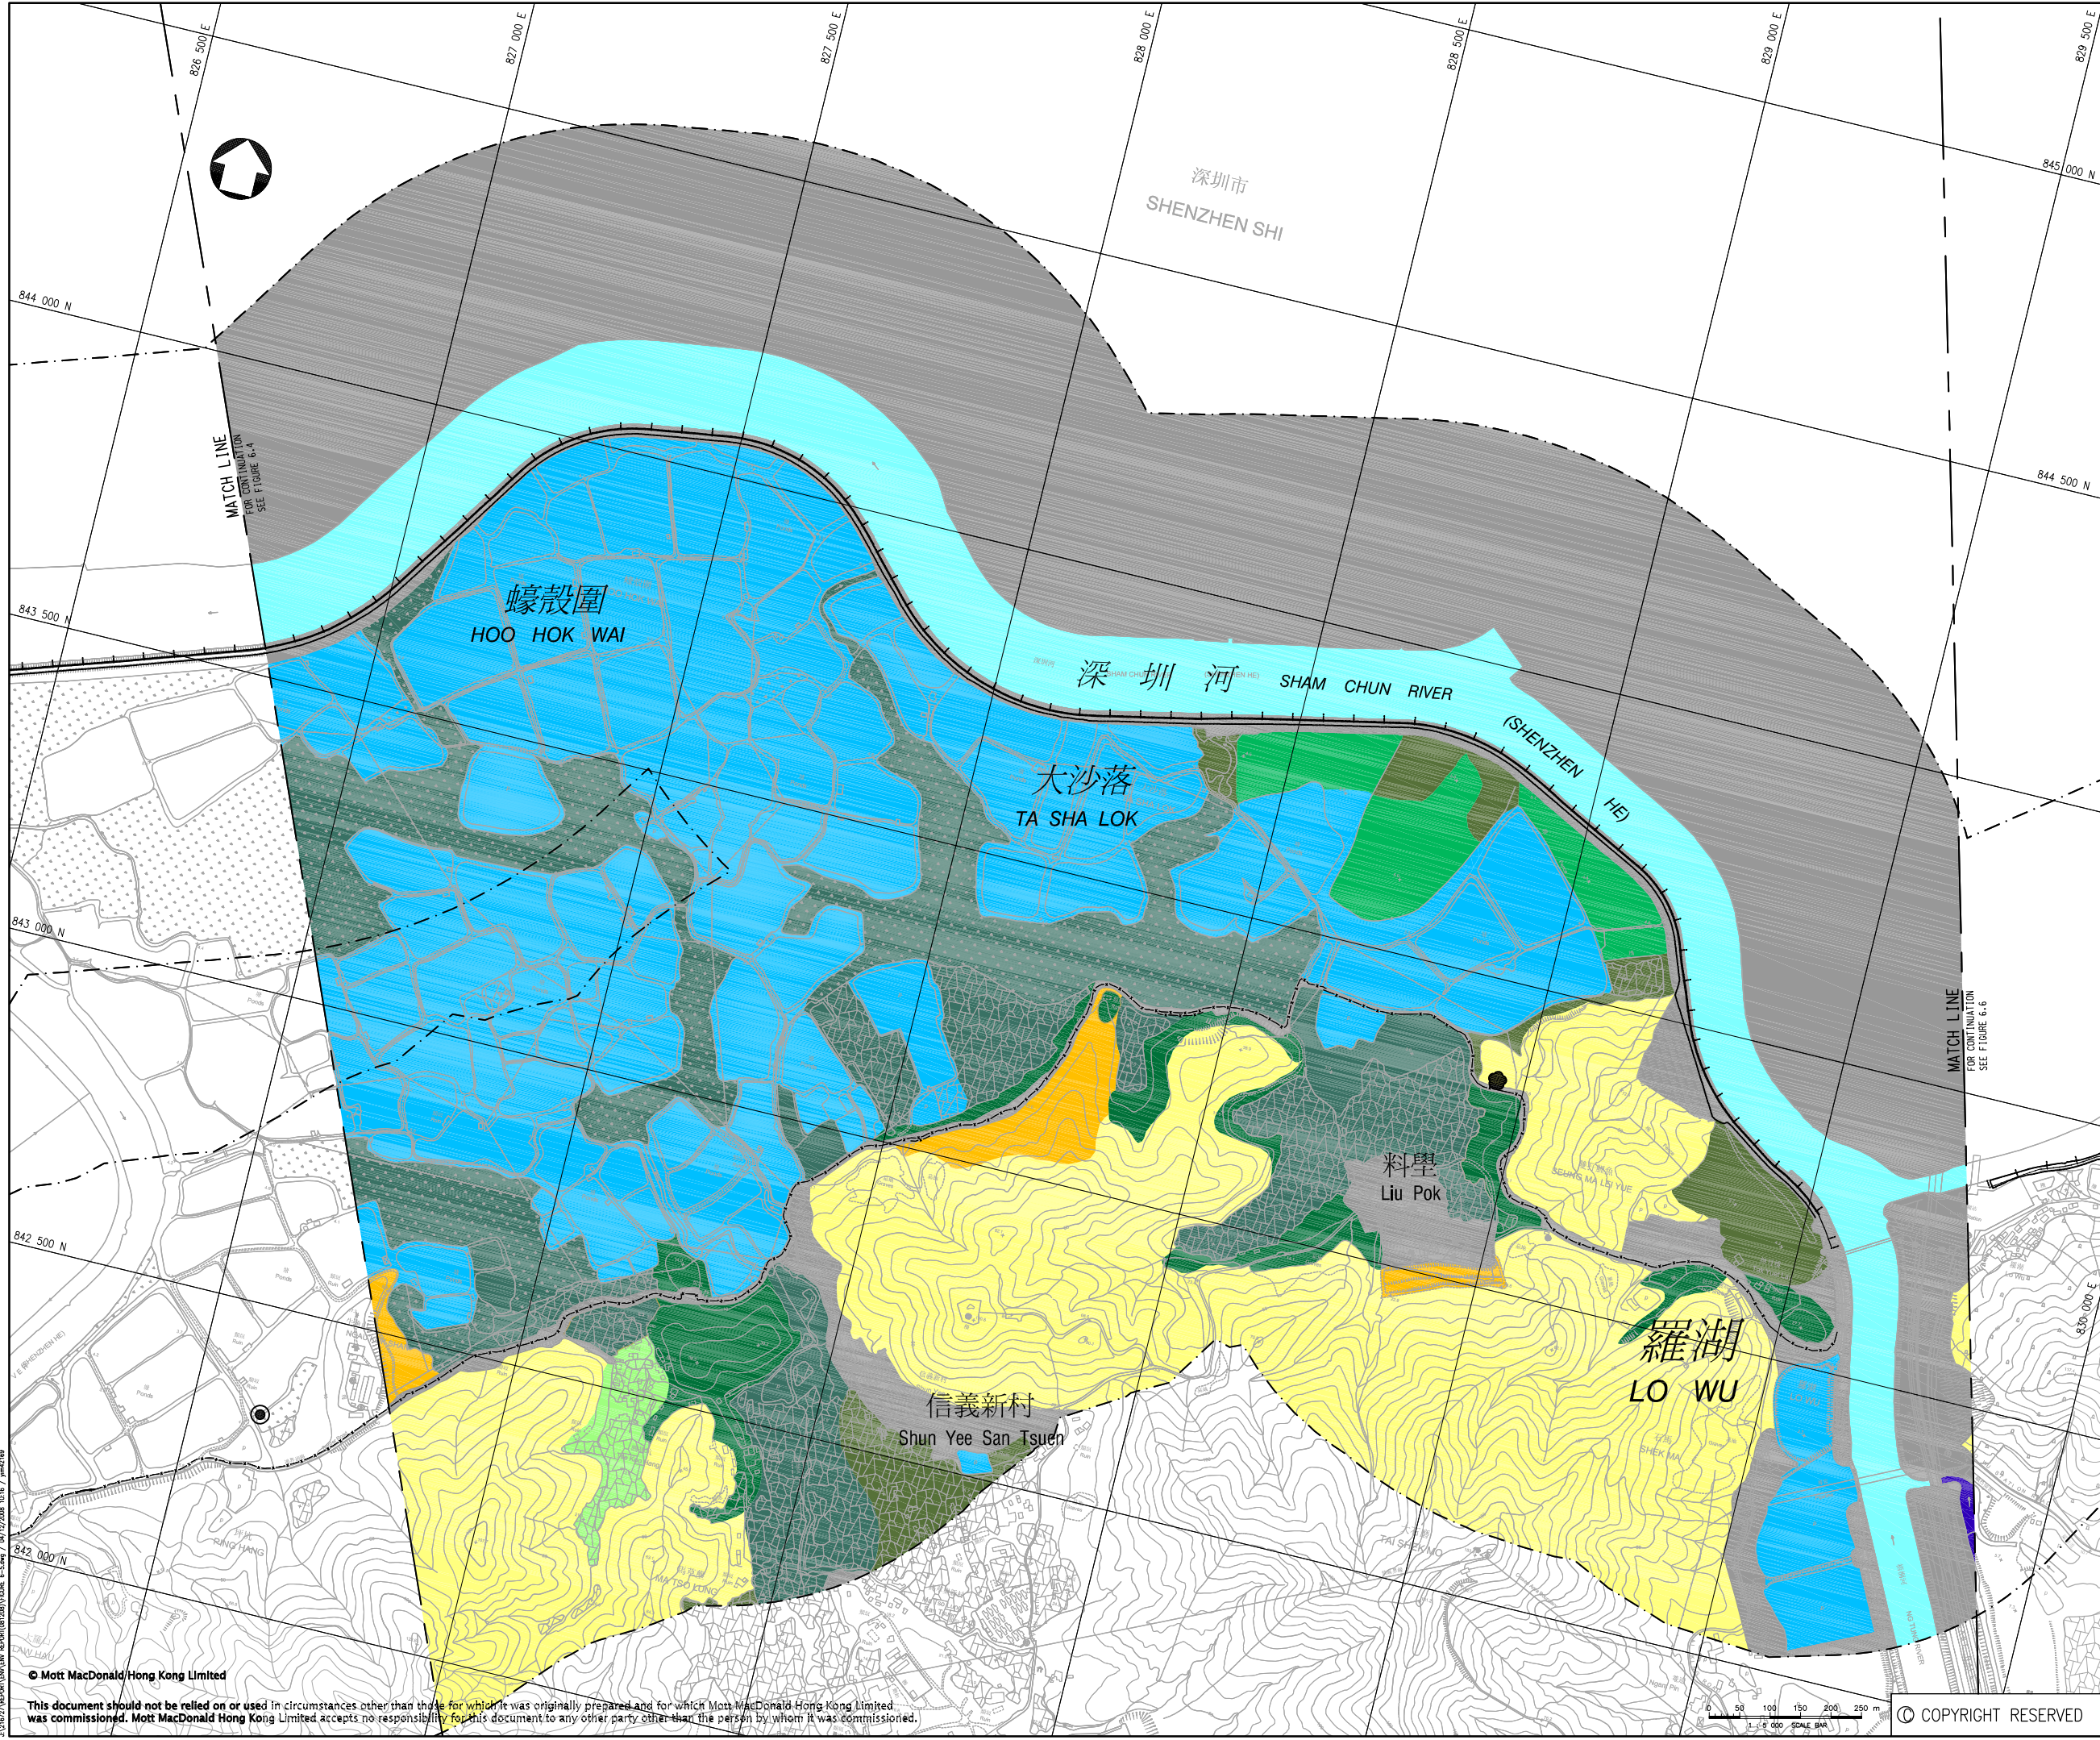

- LEGENDS :
- LIMIT OF STUDY AREA
 - WOODLAND
 - SHRUBLAND
 - PLANTATION
 - GEI WAI
 - MANGROVE
 - POND
 - MARSH
 - WET AGRICULTURAL LAND
 - DRY AGRICULTURAL LAND
 - ABANDONED AGRICULTURAL LAND/ LOW-LYING GRASSLAND
 - HILLSIDE GRASSLAND
 - STREAM / RIVER
 - DRAINAGE CHANNEL
 - OPEN FIELD
 - DEVELOPED AREA

- SPECIES OF CONSERVATION CONCERN RECORDED:
- BARON
 - SAPPHIRE FLUTTERER
 - TOPMOUTH GUDGEON
 - PREDACEOUS CHUB
 - BURMESE PYTHON
 - CHINESE WATER SNAKE
 - MANY-BANDED KRAIT
 - AQUILARIA SINENSIS
 - BERCHEMIA LINEATA

P2	DEC 08	MING	FORMAL SUBMISSION	JC	TI
P1	SEP 08	LYK	ISSUE FOR COMMENT	PW	AFK
Rev	Date	Drawn	Description	Ch'k'd	App'd

ARCHITECTURAL SERVICES DEPARTMENT

Mott MacDonald
 Mott MacDonald Hong Kong Ltd.
 7th Floor
 West Wing Office Building
 New World Centre
 29 Salisbury Road
 Tsim Sha Tsui, Kowloon
 Hong Kong
 Tel 2828 5757
 Fax 2827 1823
 Web www.mottmac.com.hk

Project
 CONSTRUCTION OF A SECONDARY BOUNDARY FENCE AND NEW SECTIONS OF PRIMARY BOUNDARY FENCE AND BOUNDARY PATROL ROAD

Title
 HABITAT MAP AND SPECIES OF CONSERVATION CONCERN
 (SHEET 3 OF 7)

Designed	PW	Eng.Chk.	AFK	
Drawn	LP	Coordination	WHC	
Drg.Chk.	JC	Approved	TI	
Scale	Project	216727	Status	
1 : 5000@A1	CAD File		PRE	
Drawing No.	FIGURE 6.5			Rev
				P2