




SECTION 3

SECTION 4

SECTION 2

SECTION 1

- LEGEND :
- 300m ASSESSMENT AREA
 - PROPOSED SECONDARY BOUNDARY FENCE ALONG EXISTING BOUNDARY PATROL ROAD
 - PROPOSED NEW BOUNDARY PATROL ROAD WITH PRIMARY AND SECONDARY BOUNDARY FENCES
 - EXISTING BOUNDARY FENCE TO BE REMOVED

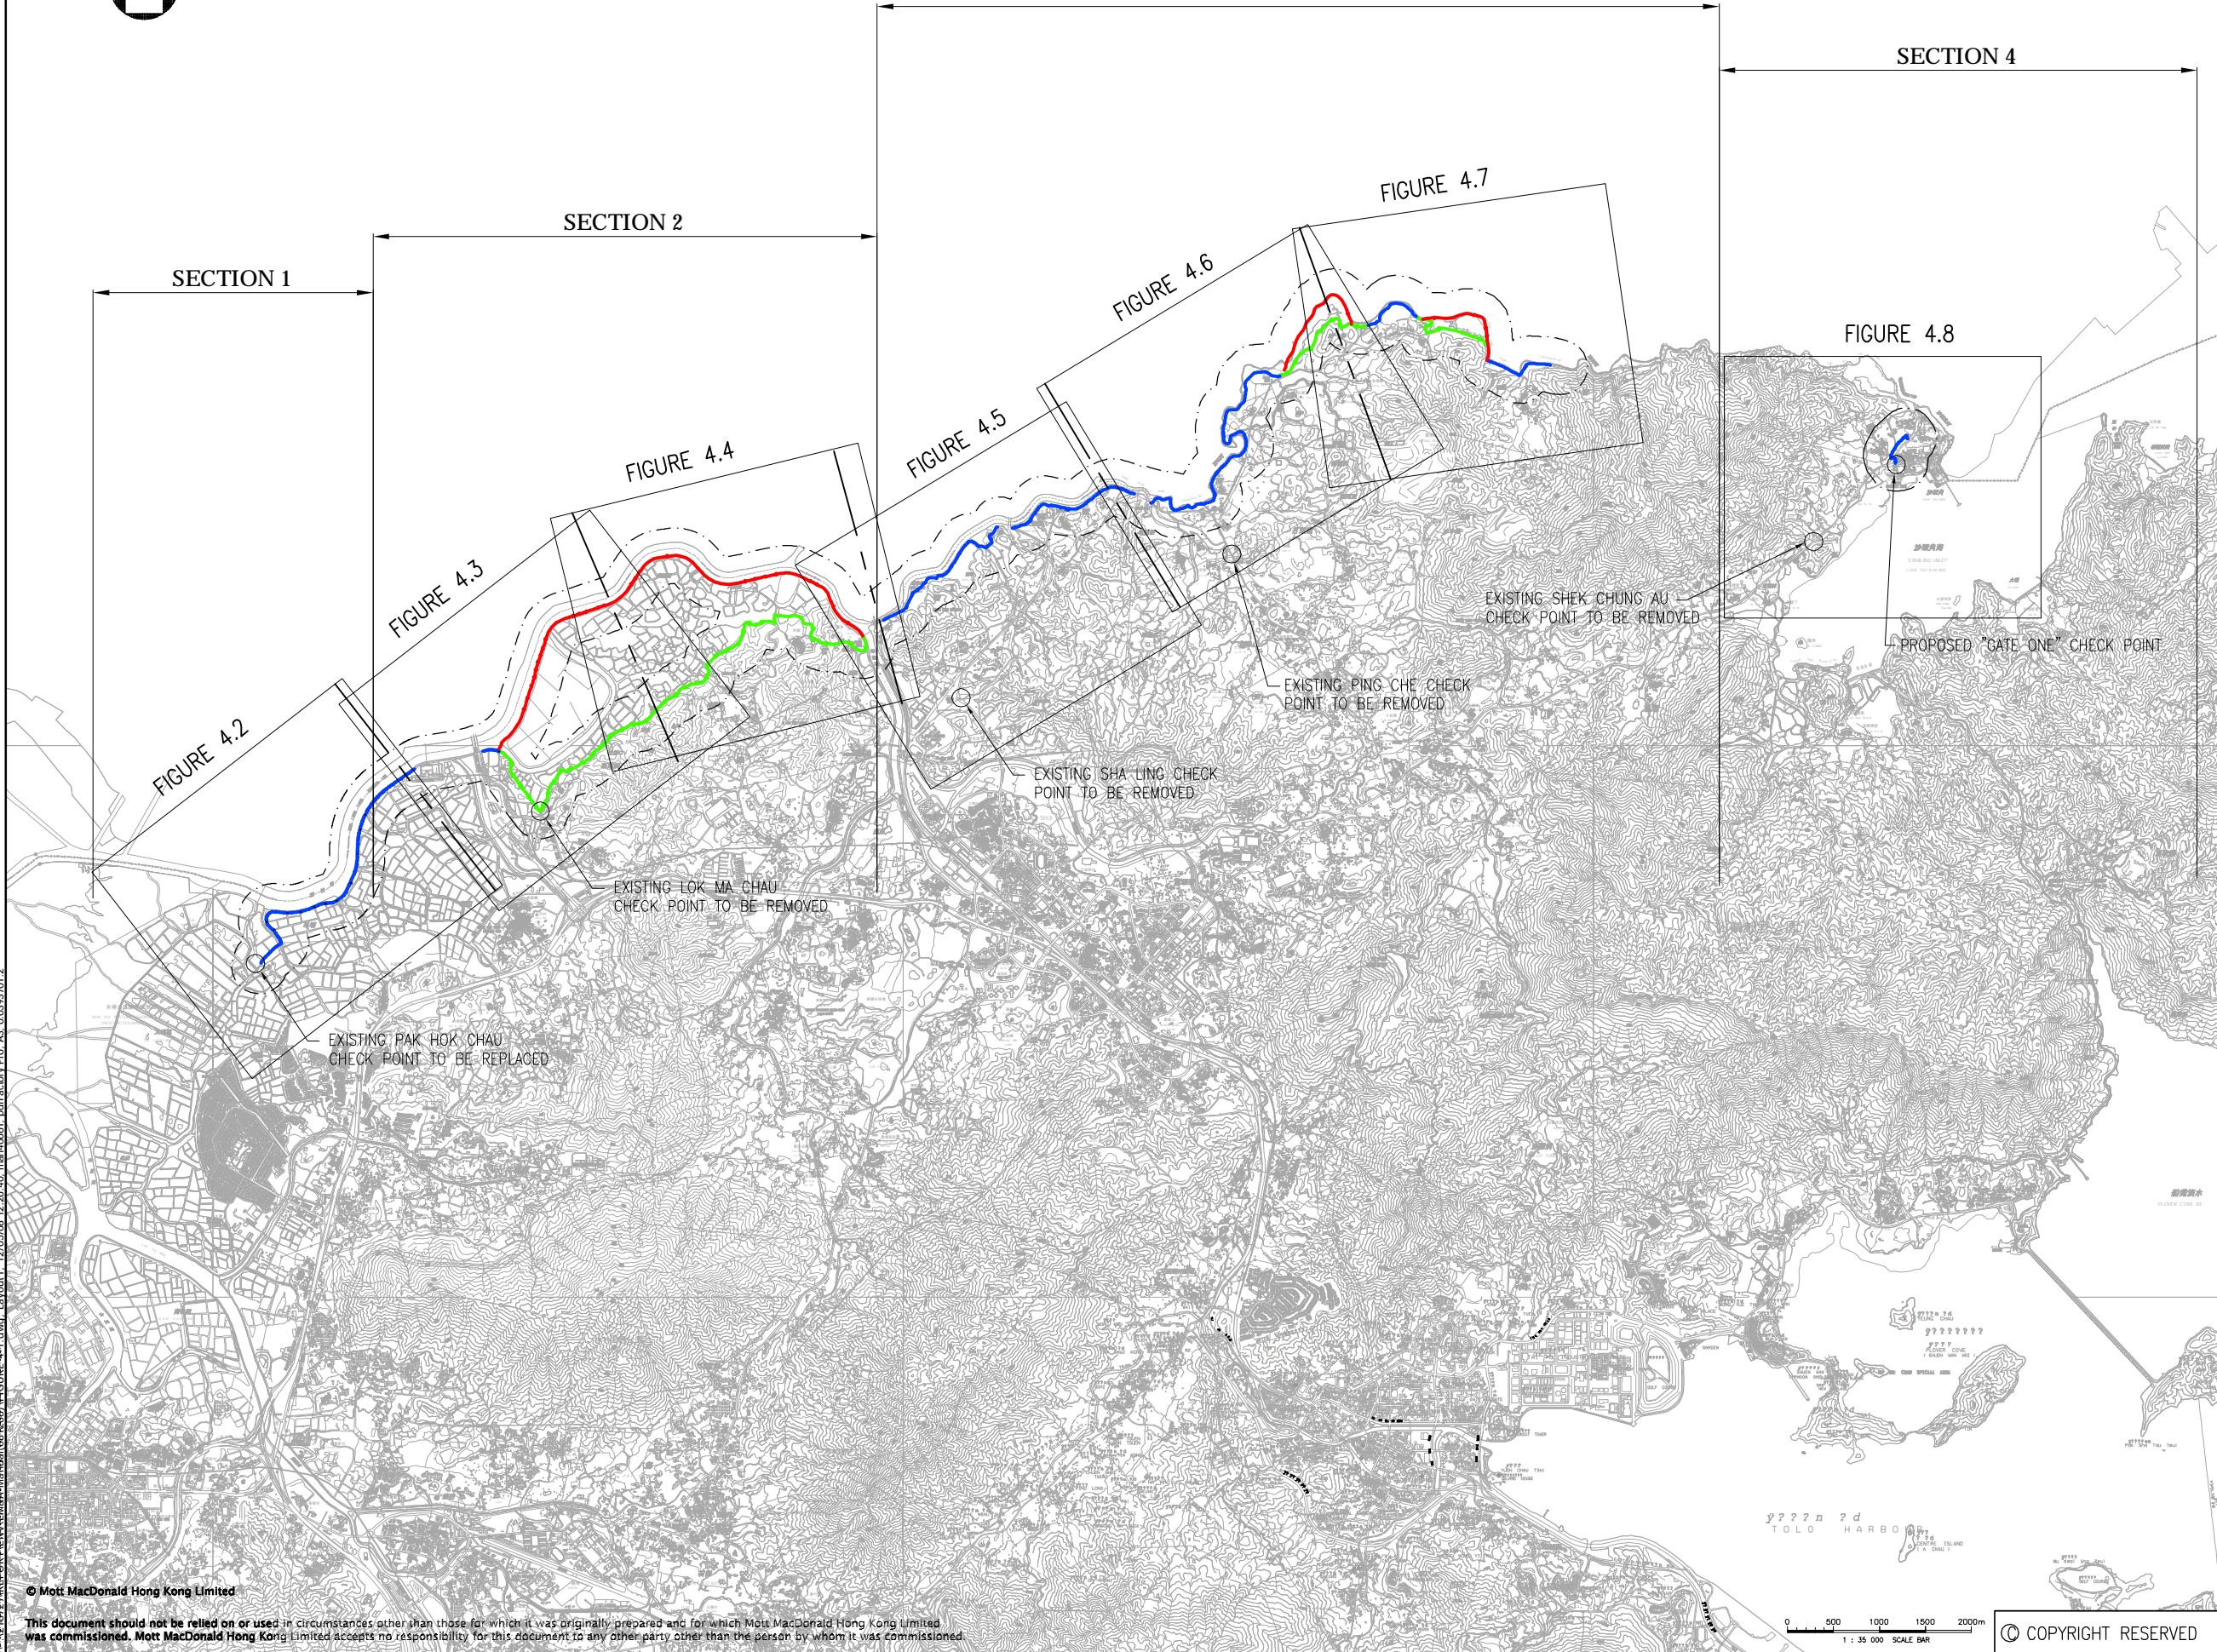


Rev	Date	Drawn	Description	Ch'kd	App'd
P2	DEC 08	MING	FORMAL SUBMISSION	BL	AFK
P1	NOV 08	MING	ISSUE FOR COMMENT	BL	AFK

Client:



ARCHITECTURAL SERVICES DEPARTMENT




Mott MacDonald Hong Kong Ltd
7th Floor
West Wing Office Building
New World Centre
20 Salisbury Road
Tsim Sha Tsui, Kowloon
Hong Kong
Tel: 2828 5757
Fax: 2827 1823
Web: www.mottmac.com.hk

Project: CONSTRUCTION OF A SECONDARY BOUNDARY FENCE AND NEW SECTIONS OF PRIMARY BOUNDARY FENCE AND BOUNDARY PATROL ROAD

Title: STUDY AREA


Designed	BL	Eng.Chk.	WHC
Drawn	MING	Coordination	WHC
Dwg.Chk.	BL	Approved	AFK
Scale	1 : 35000@A1	Project	216727
Drawing No.	FIGURE 4.1	Status	PRE
		Rev	P2

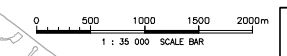

© COPYRIGHT RESERVED

3/1/2009 11:57:27 AM C:\Program Files\Autodesk\AutoCAD 2009\Map\Map2009\216727\REPORT\DWG\EMBA-Memo\081208\FIGURE_4-1.dwg
 Layout1_1_12/05/08 12:26:40 mmd00601.pdfFactory Pro. A3 0.0393701.2

© Mott MacDonald Hong Kong Limited
This document should not be relied on or used in circumstances other than those for which it was originally prepared and for which Mott MacDonald Hong Kong Limited was commissioned. Mott MacDonald Hong Kong Limited accepts no responsibility for this document to any other party other than the person by whom it was commissioned.

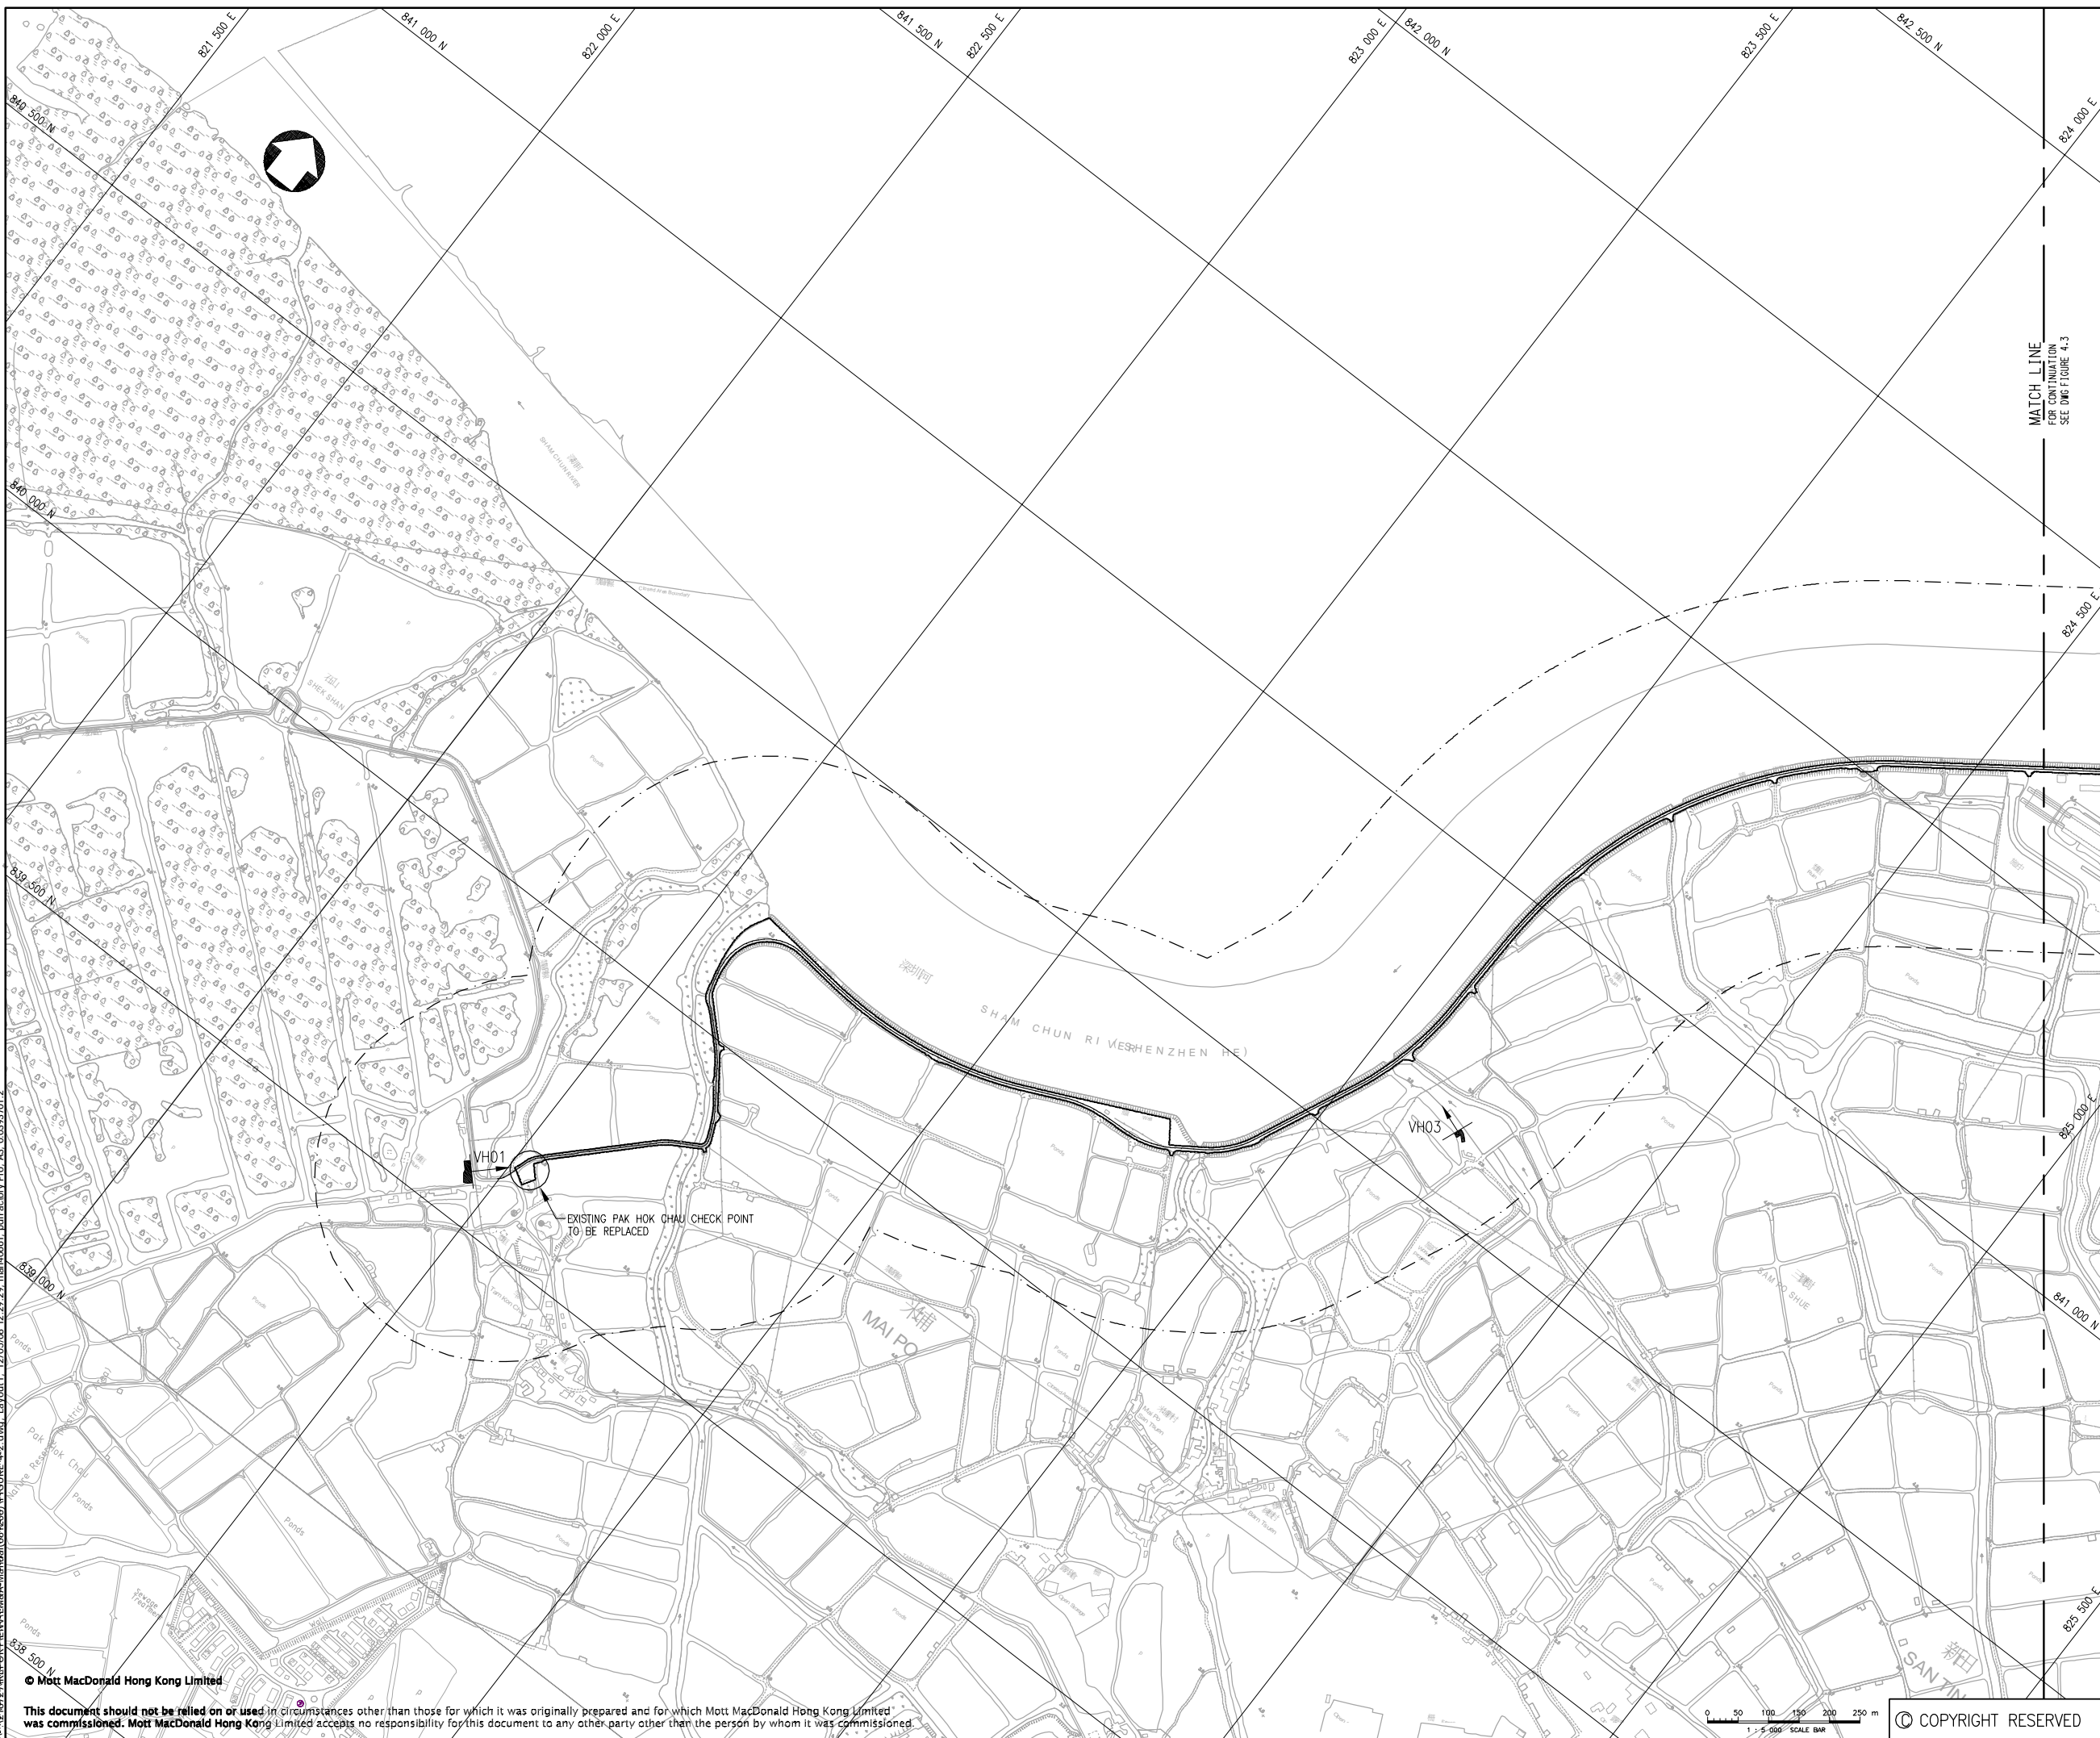

LEGEND :

	300m ASSESSMENT AREA
	NOISE SENSITIVE RECEIVER
	FACADE FACING

MATCH LINE FOR CONTINUATION SEE DWG FIGURE 4-3

Rev	Date	Drawn	Description	Ch'k'd	App'd
P2	DEC 08	MING	FORMAL SUBMISSION	BL	AFK
P1	NOV 08	MING	ISSUE FOR COMMENT	BL	AFK

Client

ARCHITECTURAL SERVICES DEPARTMENT

Mott MacDonald

Mott MacDonald Hong Kong Ltd.
7th Floor
West Wing Office Building
New World Centre
29 Salisbury Road
Tsim Sha Tsui, Kowloon
Hong Kong
Tel 2828 5757
Fax 2827 1823
Web www.mottmac.com.hk

Project


CONSTRUCTION OF A SECONDARY BOUNDARY FENCE AND NEW SECTIONS OF PRIMARY BOUNDARY FENCE AND BOUNDARY PATROL ROAD

Title

LOCATION OF NOISE MONITORING STATIONS

(SHEET 1 OF 7)

Designed	BL	Eng.Chk.	WHC	
Drawn	MING	Coordination	WHC	
Dwg.Chk.	BL	Approved	AFK	
Scale	1 : 5000@A1	Project	216727	Status
		CAD File		PRE
Drawing No.		Rev		
		P2		

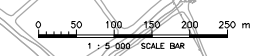


© COPYRIGHT RESERVED

FIGURE 4.2

C:\p216727\REPORT\DWG\EMBA-Monuo\081208\FIGURE_4-2.dwg

© Mott MacDonald Hong Kong Limited
This document should not be relied on or used in circumstances other than those for which it was originally prepared and for which Mott MacDonald Hong Kong Limited was commissioned. Mott MacDonald Hong Kong Limited accepts no responsibility for this document to any other party other than the person by whom it was commissioned.

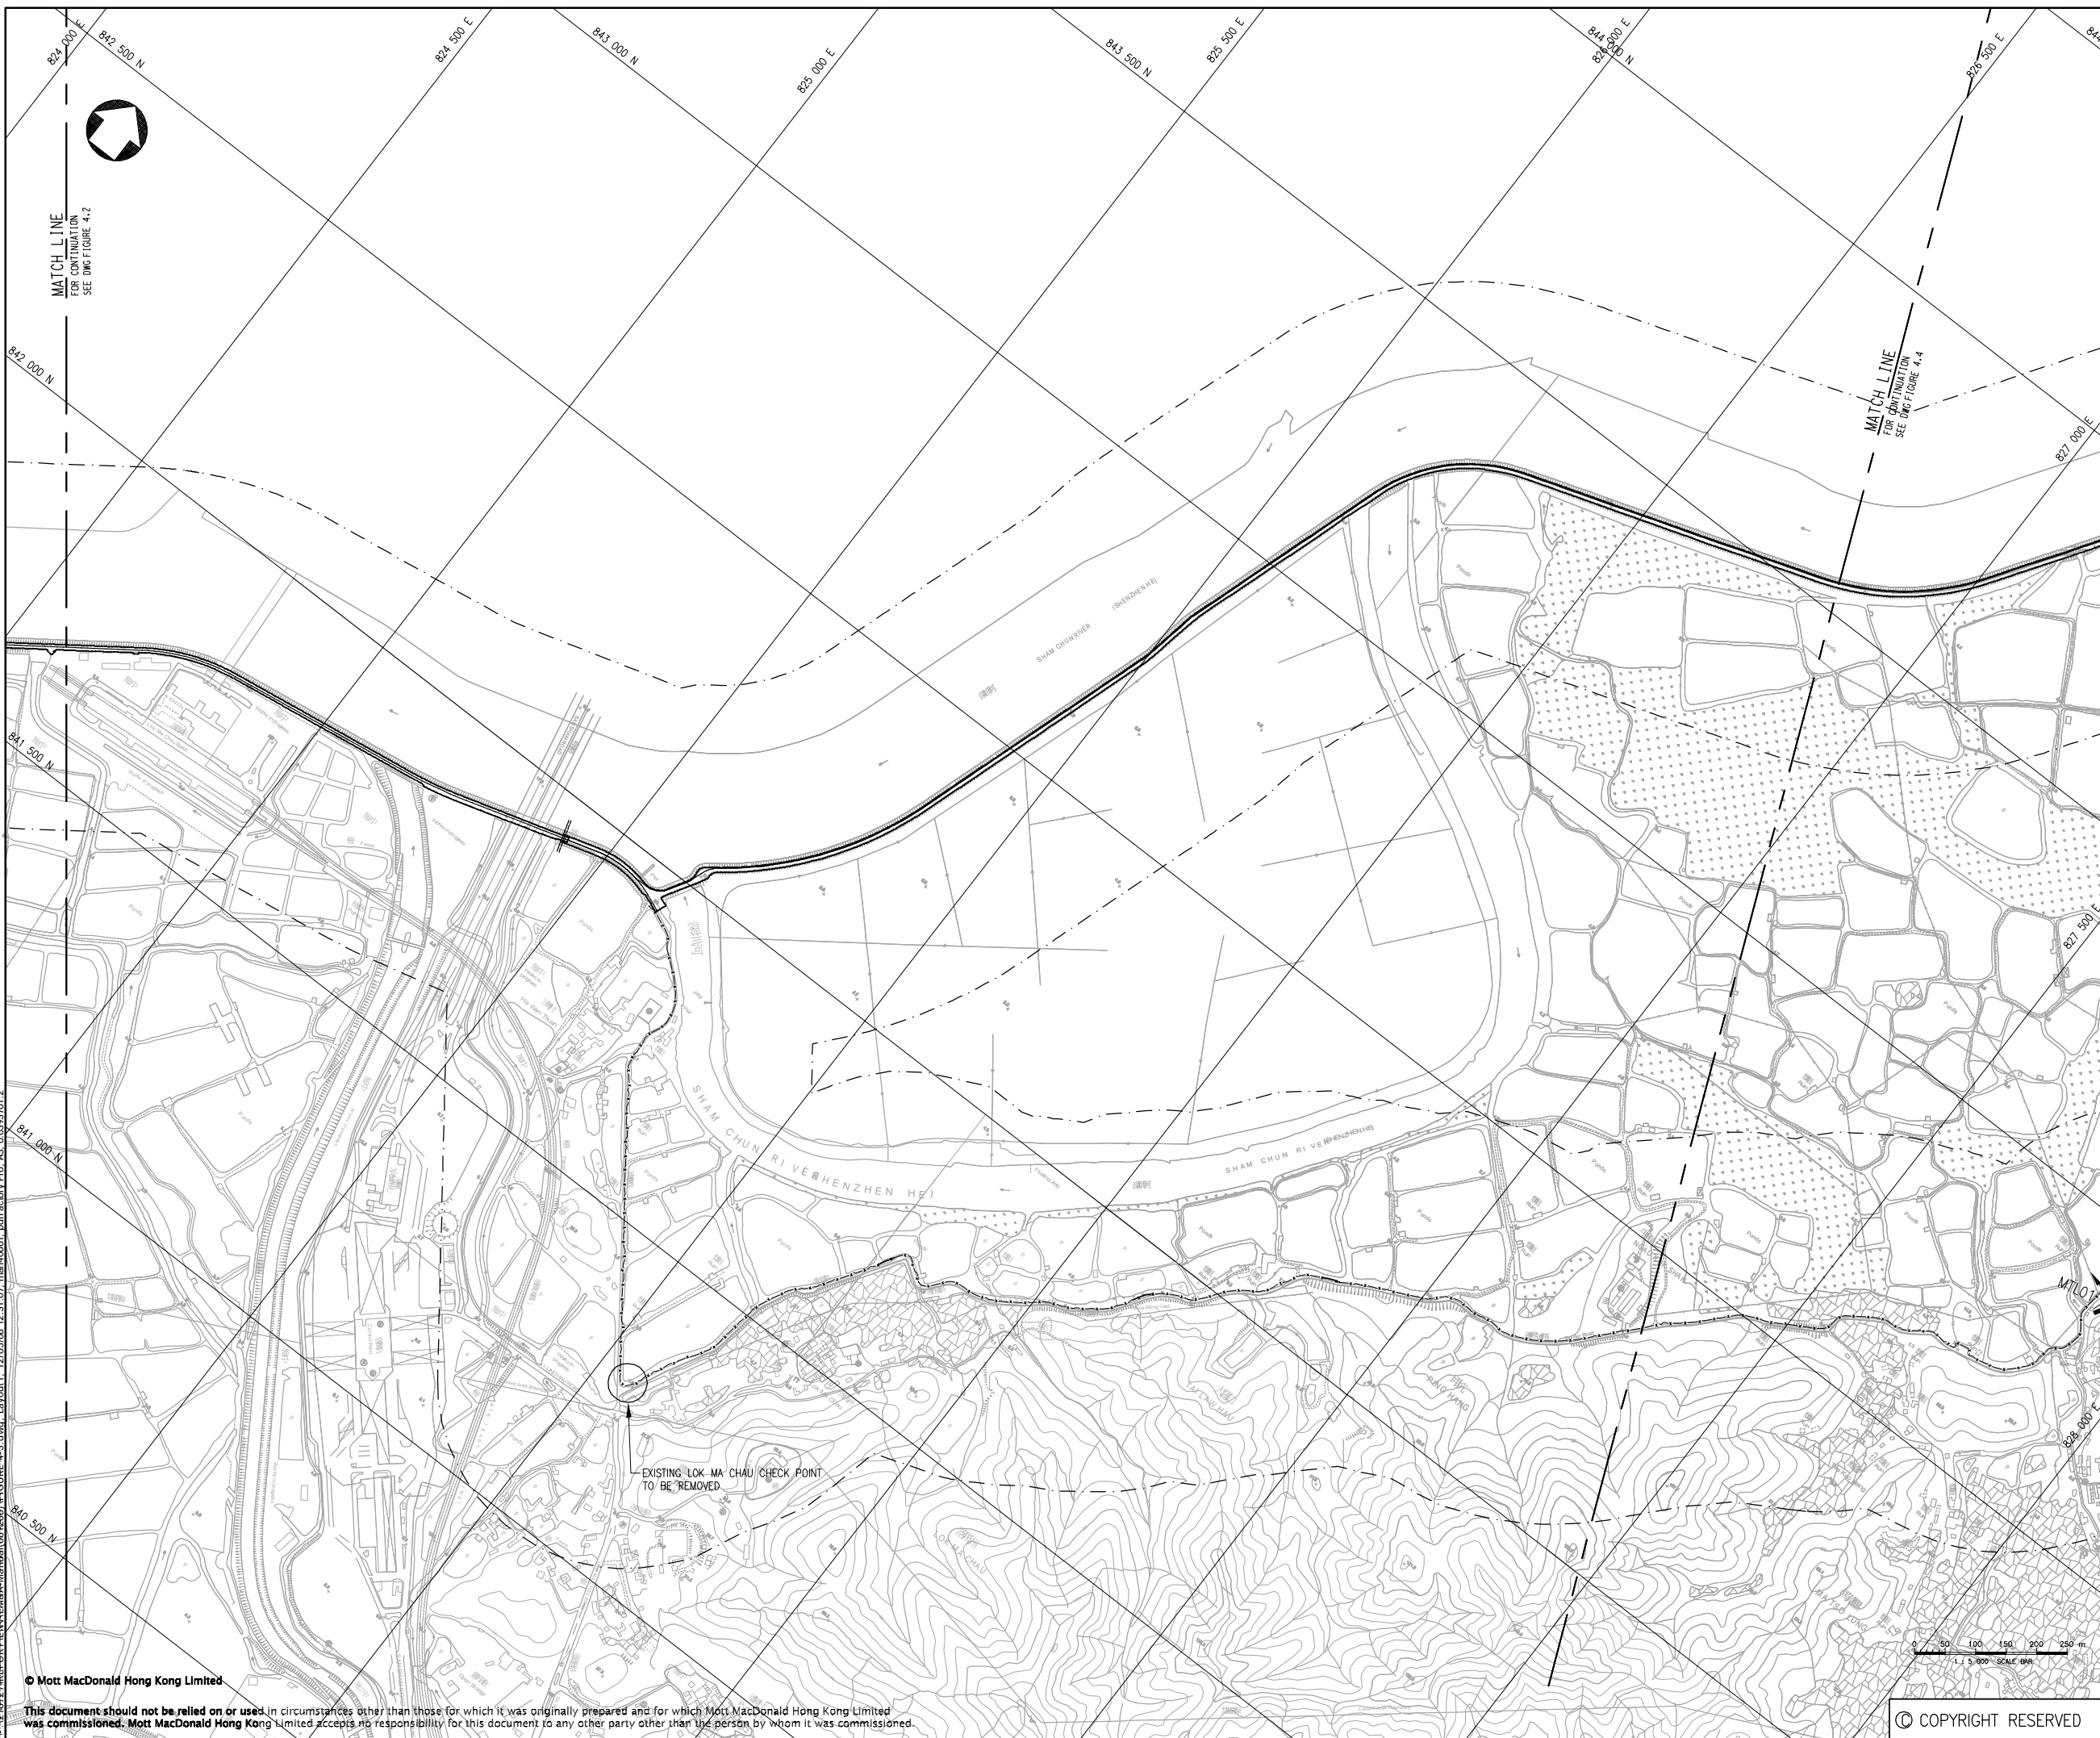


- LEGEND :
- 300m ASSESSMENT AREA
 - NOISE SENSITIVE RECEIVER
 - FACADE FACING

Rev	Date	Drawn	Description	Ch'k'd	App'd
P2	DEC 08	MING	FORMAL SUBMISSION	BL	AFK
P1	NOV 08	MING	ISSUE FOR COMMENT	BL	AFK

Client



ARCHITECTURAL SERVICES DEPARTMENT



Mott MacDonald Hong Kong Ltd
 7th Floor
 West Wing Office Building
 New World Centre
 29 Salisbury Road
 Tsim Sha Tsui, Kowloon
 Hong Kong
 Tel 2828 5757
 Fax 2827 1823
 Web www.mottmac.com.hk

Project
CONSTRUCTION OF A SECONDARY BOUNDARY FENCE AND NEW SECTIONS OF PRIMARY BOUNDARY FENCE AND BOUNDARY PATROL ROAD

Title
LOCATION OF NOISE MONITORING STATIONS
 (SHEET 2 OF 7)

Designed	BL	Eng.Chk.	WHC	
Drawn	MING	Coordination	WHC	
Dwg.Chk.	BL	Approved	AFK	
Scale	1 : 5000@A1	Project	216727	Status
Drawing No.	FIGURE 4.3	CAD File	2:\216727\REPORT\DM\DMA-Memo\081208\FIGURE_4-3.dwg	PRE
				Rev
				P2

4/12/2008 10:57:27 AM C:\Users\ming\Documents\216727\REPORT\DM\DMA-Memo\081208\FIGURE_4-3.dwg Layout1_12/05/08 12:31:07 mmd06051.pdf Factory Pro. A3 0.0393701.2

© Mott MacDonald Hong Kong Limited

This document should not be relied on or used in circumstances other than those for which it was originally prepared and for which Mott MacDonald Hong Kong Limited was commissioned. Mott MacDonald Hong Kong Limited accepts no responsibility for this document to any other party other than the person by whom it was commissioned.

© COPYRIGHT RESERVED



LEGEND :


	300m ASSESSMENT AREA
	NOISE SENSITIVE RECEIVER
	FACADE FACING

Rev	Date	Drawn	Description	Ch'k'd	App'd
P2	DEC 08	MING	FORMAL SUBMISSION	BL	AFK
P1	NOV 08	MING	ISSUE FOR COMMENT	BL	AFK

Client



ARCHITECTURAL SERVICES DEPARTMENT



Mott MacDonald Hong Kong Ltd
7th Floor
West Wing Office Building
New World Centre
29 Salisbury Road
Tsim Sha Tsui, Kowloon
Hong Kong
Tel 2828 5757
Fax 2827 1823
Web www.mottmac.com.hk


Project
CONSTRUCTION OF A SECONDARY BOUNDARY FENCE AND NEW SECTIONS OF PRIMARY BOUNDARY FENCE AND BOUNDARY PATROL ROAD

Title
LOCATION OF NOISE MONITORING STATIONS
(SHEET 3 OF 7)

Designed	BL	Eng.Chk.	WHC
Drawn	MING	Coordination	WHC
Dwg.Chk.	BL	Approved	AFK
Scale	1 : 5000@A1	Project	216727
Drawing No.	216727/REPORT/DM/EMBA-Monitor(081208)/FIGURE 4-4.dwg	Status	PRE
		Rev	P2

12/05/08 12:34:46 m:\a\0601\11361\11361.dwg Layout1_12/05/08 12:34:46 m:\a\0601\11361\11361.dwg Pro. A3 0.0393701.2
 © Mott MacDonald Hong Kong Limited
 This document should not be relied on or used in circumstances other than those for which it was originally prepared and for which Mott MacDonald Hong Kong Limited was commissioned. Mott MacDonald Hong Kong Limited accepts no responsibility for this document to any other party other than the person by whom it was commissioned.

© COPYRIGHT RESERVED

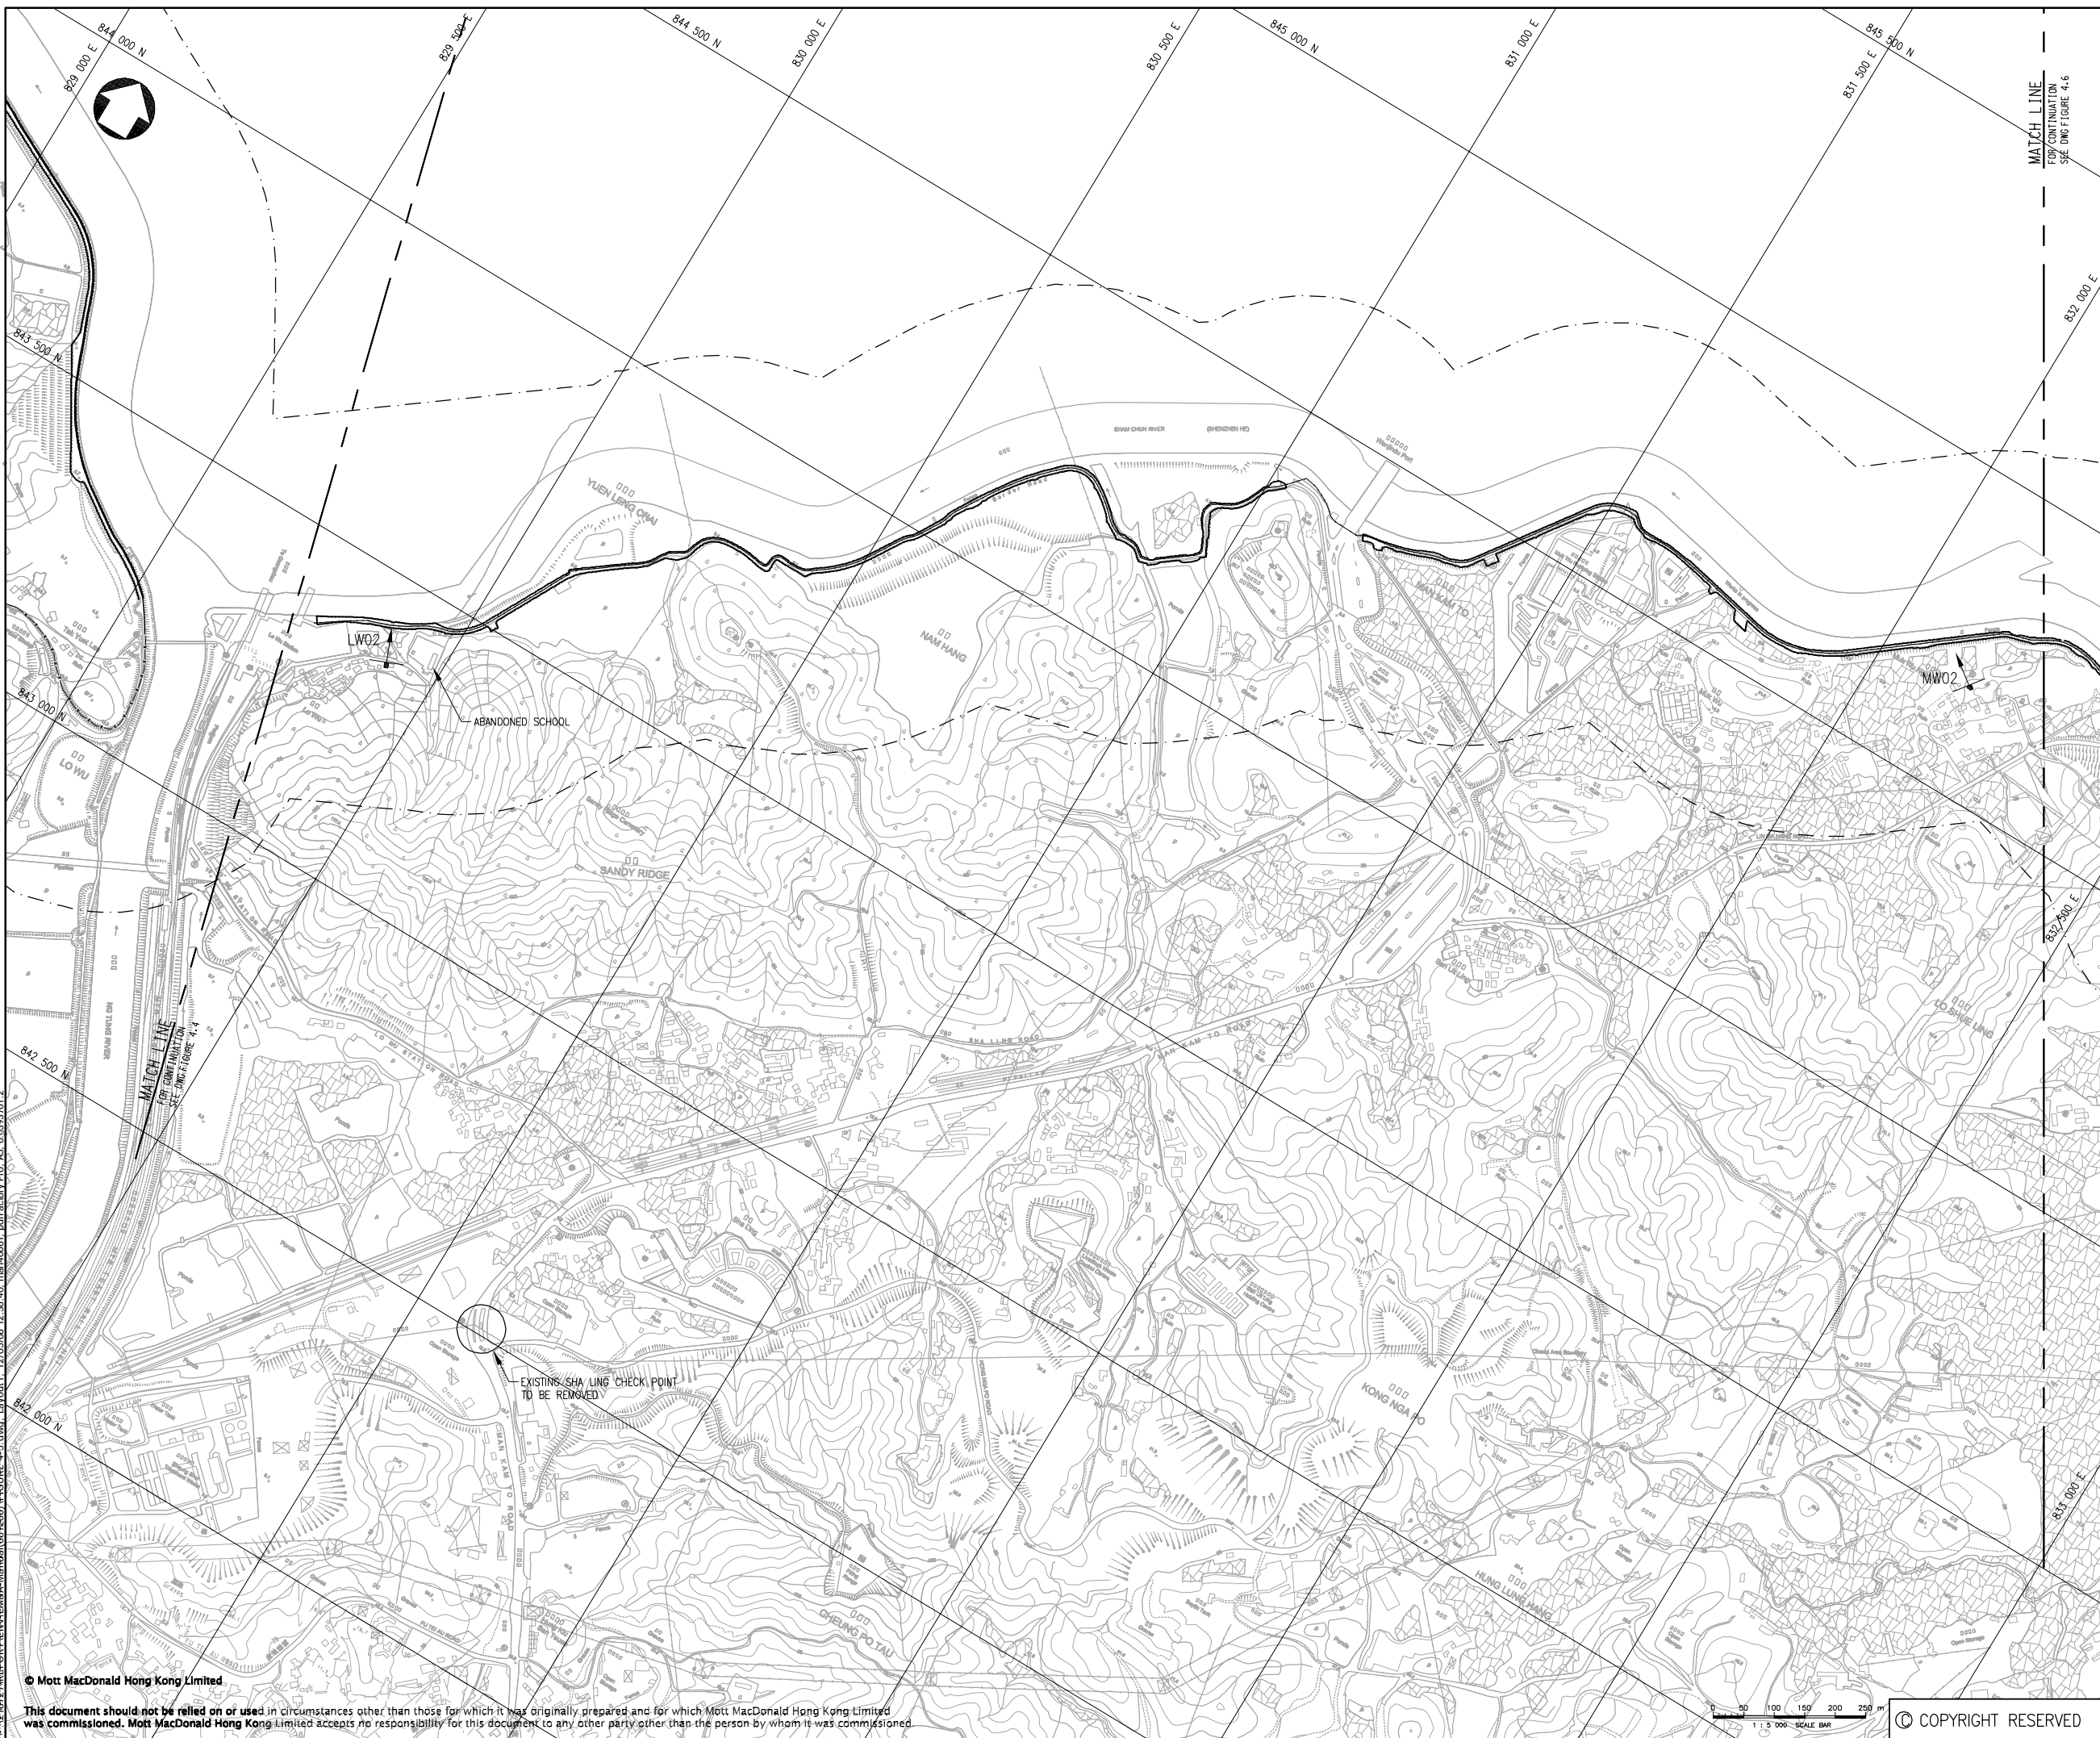

- LEGEND :
- 300m ASSESSMENT AREA
 - NOISE SENSITIVE RECEIVER
 - ▶ FACADE FACING

Rev	Date	Drawn	Description	Ch'k'd	App'd
P2	DEC 08	MING	FORMAL SUBMISSION	BL	AFK
P1	NOV 08	MING	ISSUE FOR COMMENT	BL	AFK

ARCHITECTURAL SERVICES DEPARTMENT


Mott MacDonald
 Mott MacDonald Hong Kong Ltd.
 7th Floor
 West Wing Office Building
 New World Centre
 29 Salisbury Road
 Tsim Sha Tsui, Kowloon
 Hong Kong
 Tel 2828 5757
 Fax 2827 1823
 Web www.mottmac.com.hk

Project
CONSTRUCTION OF A SECONDARY BOUNDARY FENCE AND NEW SECTIONS OF PRIMARY BOUNDARY FENCE AND BOUNDARY PATROL ROAD

Title
LOCATION OF NOISE MONITORING STATIONS
 (SHEET 4 OF 7)

Designed	BL	Eng.Chk.	WHC
Drawn	MING	Coordination	WHC
Dwg.Chk.	BL	Approved	AFK
Scale	1 : 5000@A1	Project	216727
Drawing No.	216727/REPORT/DM/EMBA-Noise/081208/FIGURE_4-5.dwg	Status	PRE
		Rev	P2

4/12/2012 12:38:40 LAYOUT1_12/05/08 12:38:40 mactd0601.pdf 0.0393701.2
 © Mott MacDonald Hong Kong Limited
 This document should not be relied on or used in circumstances other than those for which it was originally prepared and for which Mott MacDonald Hong Kong Limited was commissioned. Mott MacDonald Hong Kong Limited accepts no responsibility for this document to any other party other than the person by whom it was commissioned.

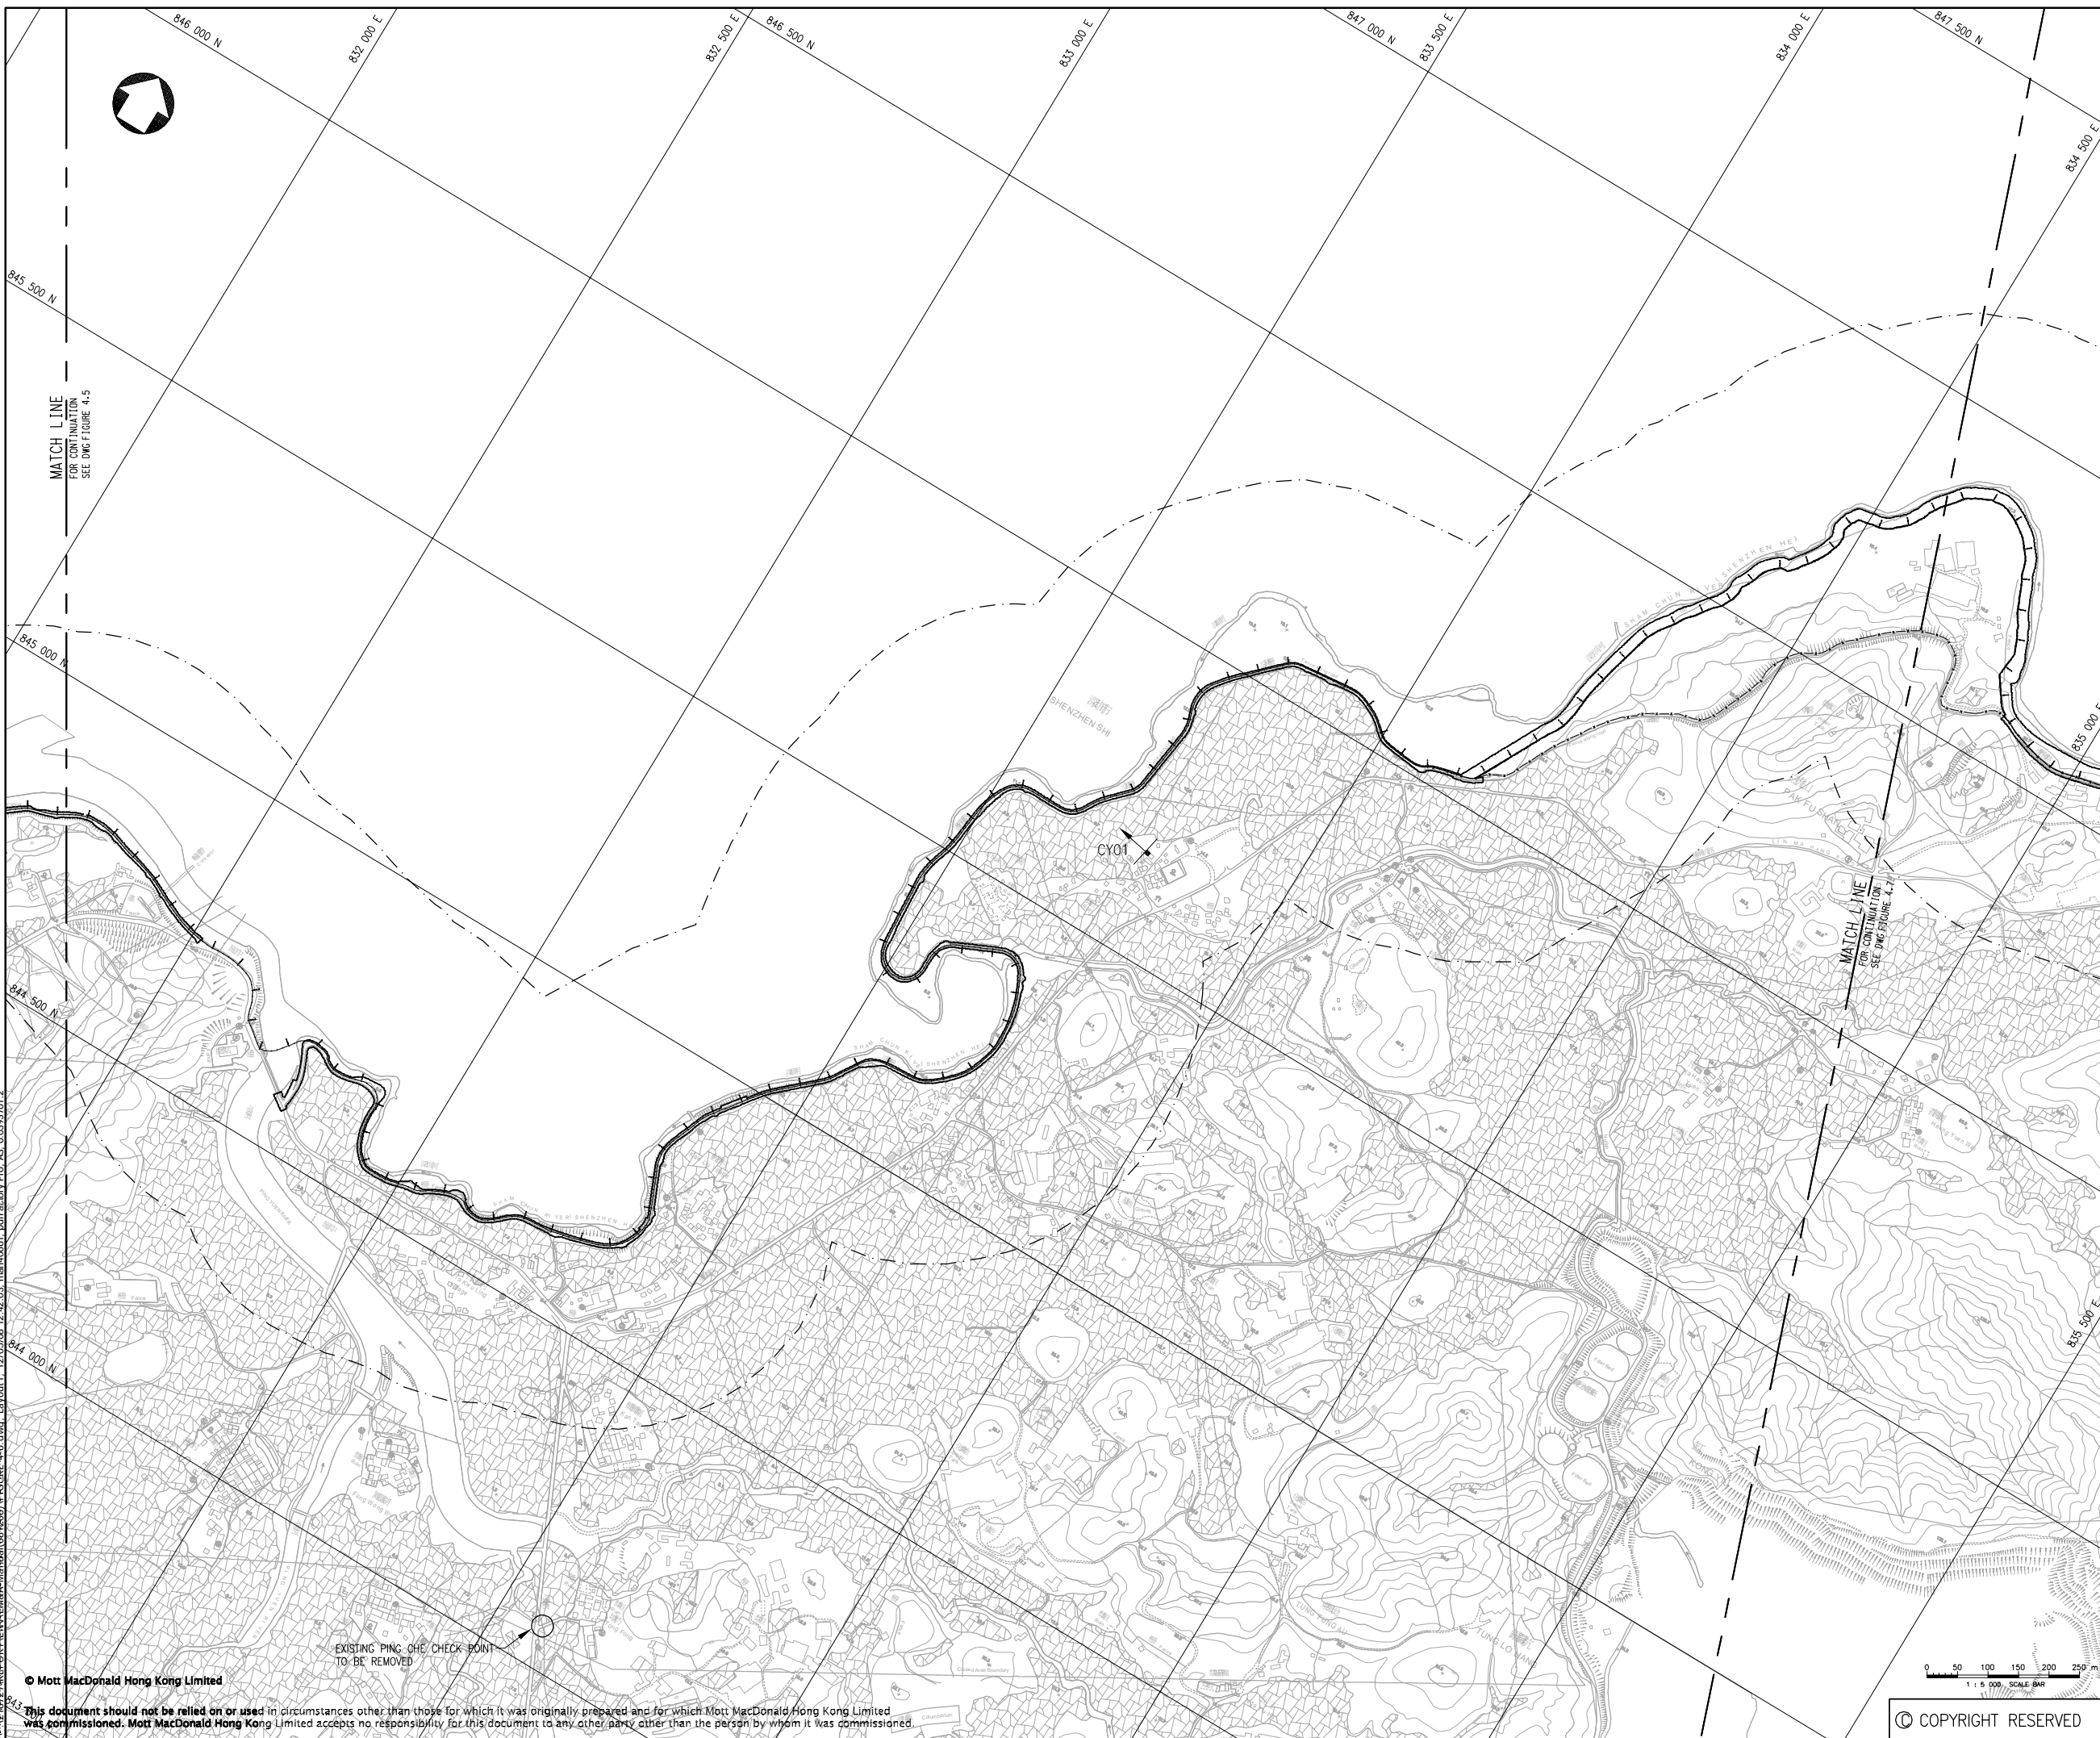


- LEGEND :
- 300m ASSESSMENT AREA
 - NOISE SENSITIVE RECEIVER
 - FACADE FACING

Rev	Date	Drawn	Description	Ch'k'd	App'd
P2	DEC 08	MING	FORMAL SUBMISSION	BL	AFK
P1	NOV 08	MING	ISSUE FOR COMMENT	BL	AFK

Client



ARCHITECTURAL SERVICES DEPARTMENT



Mott MacDonald

Mott MacDonald Hong Kong Ltd
7th Floor
West Wing Office Building
New World Centre
20 Salisbury Road
Tsim Sha Tsui, Kowloon
Hong Kong
Tel 2828 5757
Fax 2827 1823
Web www.mottmac.com.hk

Project
CONSTRUCTION OF A SECONDARY BOUNDARY FENCE AND NEW SECTIONS OF PRIMARY BOUNDARY FENCE AND BOUNDARY PATROL ROAD

Title
LOCATION OF NOISE MONITORING STATIONS

(SHEET 5 OF 7)

Designed	BL	Eng.Chk.	WHC	
Drawn	MING	Coordination	WHC	
Dwg.Chk.	BL	Approved	AFK	
Scale	Project		216727	Status
1 : 5000@A1	CAD File			PRE
Drawing No.	Project		216727	Rev
	FIGURE 4.6			P2

4:17:27:27:12:05:08 12:42:03 mand0601.pdf:Factory Pro_A3_0.0393701.2
 4:17:27:27:12:05:08 12:42:03 mand0601.pdf:Factory Pro_A3_0.0393701.2

© Mott MacDonald Hong Kong Limited

This document should not be relied on or used in circumstances other than those for which it was originally prepared and for which Mott MacDonald Hong Kong Limited was commissioned. Mott MacDonald Hong Kong Limited accepts no responsibility for this document to any other party other than the person by whom it was commissioned.

0 50 100 150 200 250
1 : 5 000 SCALE BAR
© COPYRIGHT RESERVED




- LEGEND :
- 300m ASSESSMENT AREA
 - NOISE SENSITIVE RECEIVER
 - ▶ FACADE FACING

Rev	Date	Drawn	Description	Ch'g'd	App'd
P2	DEC 08	MING	FORMAL SUBMISSION	BL	AFK
P1	NOV 08	MING	ISSUE FOR COMMENT	BL	AFK

Client



ARCHITECTURAL SERVICES DEPARTMENT



Mott MacDonald

Mott MacDonald Hong Kong Ltd.
7th Floor
West Wing Office Building
New World Centre
20 Salisbury Road
Tsim Sha Tsui, Kowloon
Hong Kong
Tel 2828 5757
Fax 2827 1823
Web www.mottmac.com.hk


Project
CONSTRUCTION OF A SECONDARY BOUNDARY FENCE AND NEW SECTIONS OF PRIMARY BOUNDARY FENCE AND BOUNDARY PATROL ROAD

Title
LOCATION OF NOISE MONITORING STATIONS

(SHEET 6 OF 7)

Designed	BL	Eng.Chk.	WHC
Drawn	MING	Coordination	WHC
Dwg.Chk.	BL	Approved	AFK

Scale	Project	Status
1 : 5000@A1	216727	PRE
Drawing No.	CAD File	Rev
	2\216727\REPORT\DM\DMA-Noise\081208\FIGURE_4-7.dwg	P2

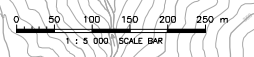

© COPYRIGHT RESERVED

FIGURE 4.7

4/21/2009 10:57:27 AM C:\Program Files\Autodesk\AutoCAD 2008\Map\216727\REPORT\DM\DMA-Noise\081208\FIGURE_4-7.dwg
 12/05/08 12:44:31 mand0601.pdfE:\acadv Pro_A3_0.0393701.2

© Mott MacDonald Hong Kong Limited
 This document should not be relied on or used in circumstances other than those for which it was originally prepared and for which Mott MacDonald Hong Kong Limited was commissioned. Mott MacDonald Hong Kong Limited accepts no responsibility for this document to any other party other than the person by whom it was commissioned.




- LEGEND :
- 300m ASSESSMENT AREA
 - NOISE SENSITIVE RECEIVER
 - ▶ FACADE FACING

Rev	Date	Drawn	Description	Ch'k'd	App'd
P2	DEC 08	MING	FORMAL SUBMISSION	BL	AFK
P1	NOV 08	MING	ISSUE FOR COMMENT	BL	AFK

Client



ARCHITECTURAL SERVICES DEPARTMENT




Mott MacDonald Hong Kong Ltd.
7th Floor
West Wing Office Building
20 Salisbury Road
Tsim Sha Tsui, Kowloon
Hong Kong
Tel 2828 5757
Fax 2827 1823
Web www.mottmac.com.hk

Project
CONSTRUCTION OF A SECONDARY BOUNDARY FENCE AND NEW SECTIONS OF PRIMARY BOUNDARY FENCE AND BOUNDARY PATROL ROAD

Title
LOCATION OF NOISE MONITORING STATIONS
(SHEET 7 OF 7)

Designed	BL	Eng.Chk.	WHK
Drawn	MING	Coordination	WHK
Dwg.Chk.	BL	Approved	AFK
Scale	1 : 5000@A1	Project	216727
Drawing No.	216727/REPORT/DM/EMBA-Manual/081208/FIGURE_4-6.dwg	Status	PRE
		Rev	P2

沙頭角海
STARLING INLET
(SHA TAU KOK HOI)

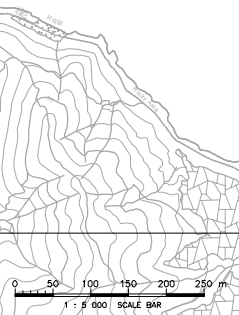

© COPYRIGHT RESERVED

12/05/08 12:46:42 m:\a\0601.pdf\Facility Pro_A3_0.0393701.2
 12/05/08 12:46:42 m:\a\0601.pdf\Facility Pro_A3_0.0393701.2
 12/05/08 12:46:42 m:\a\0601.pdf\Facility Pro_A3_0.0393701.2

This document should not be relied on or used in circumstances other than those for which it was originally prepared and for which Mott MacDonald Hong Kong Limited was commissioned. Mott MacDonald Hong Kong Limited accepts no responsibility for this document to any other party other than the person by whom it was commissioned.