




**LEGEND:**

	STUDY AREA BOUNDARY
	PREFERRED TUNNEL ALIGNMENT
	DAM

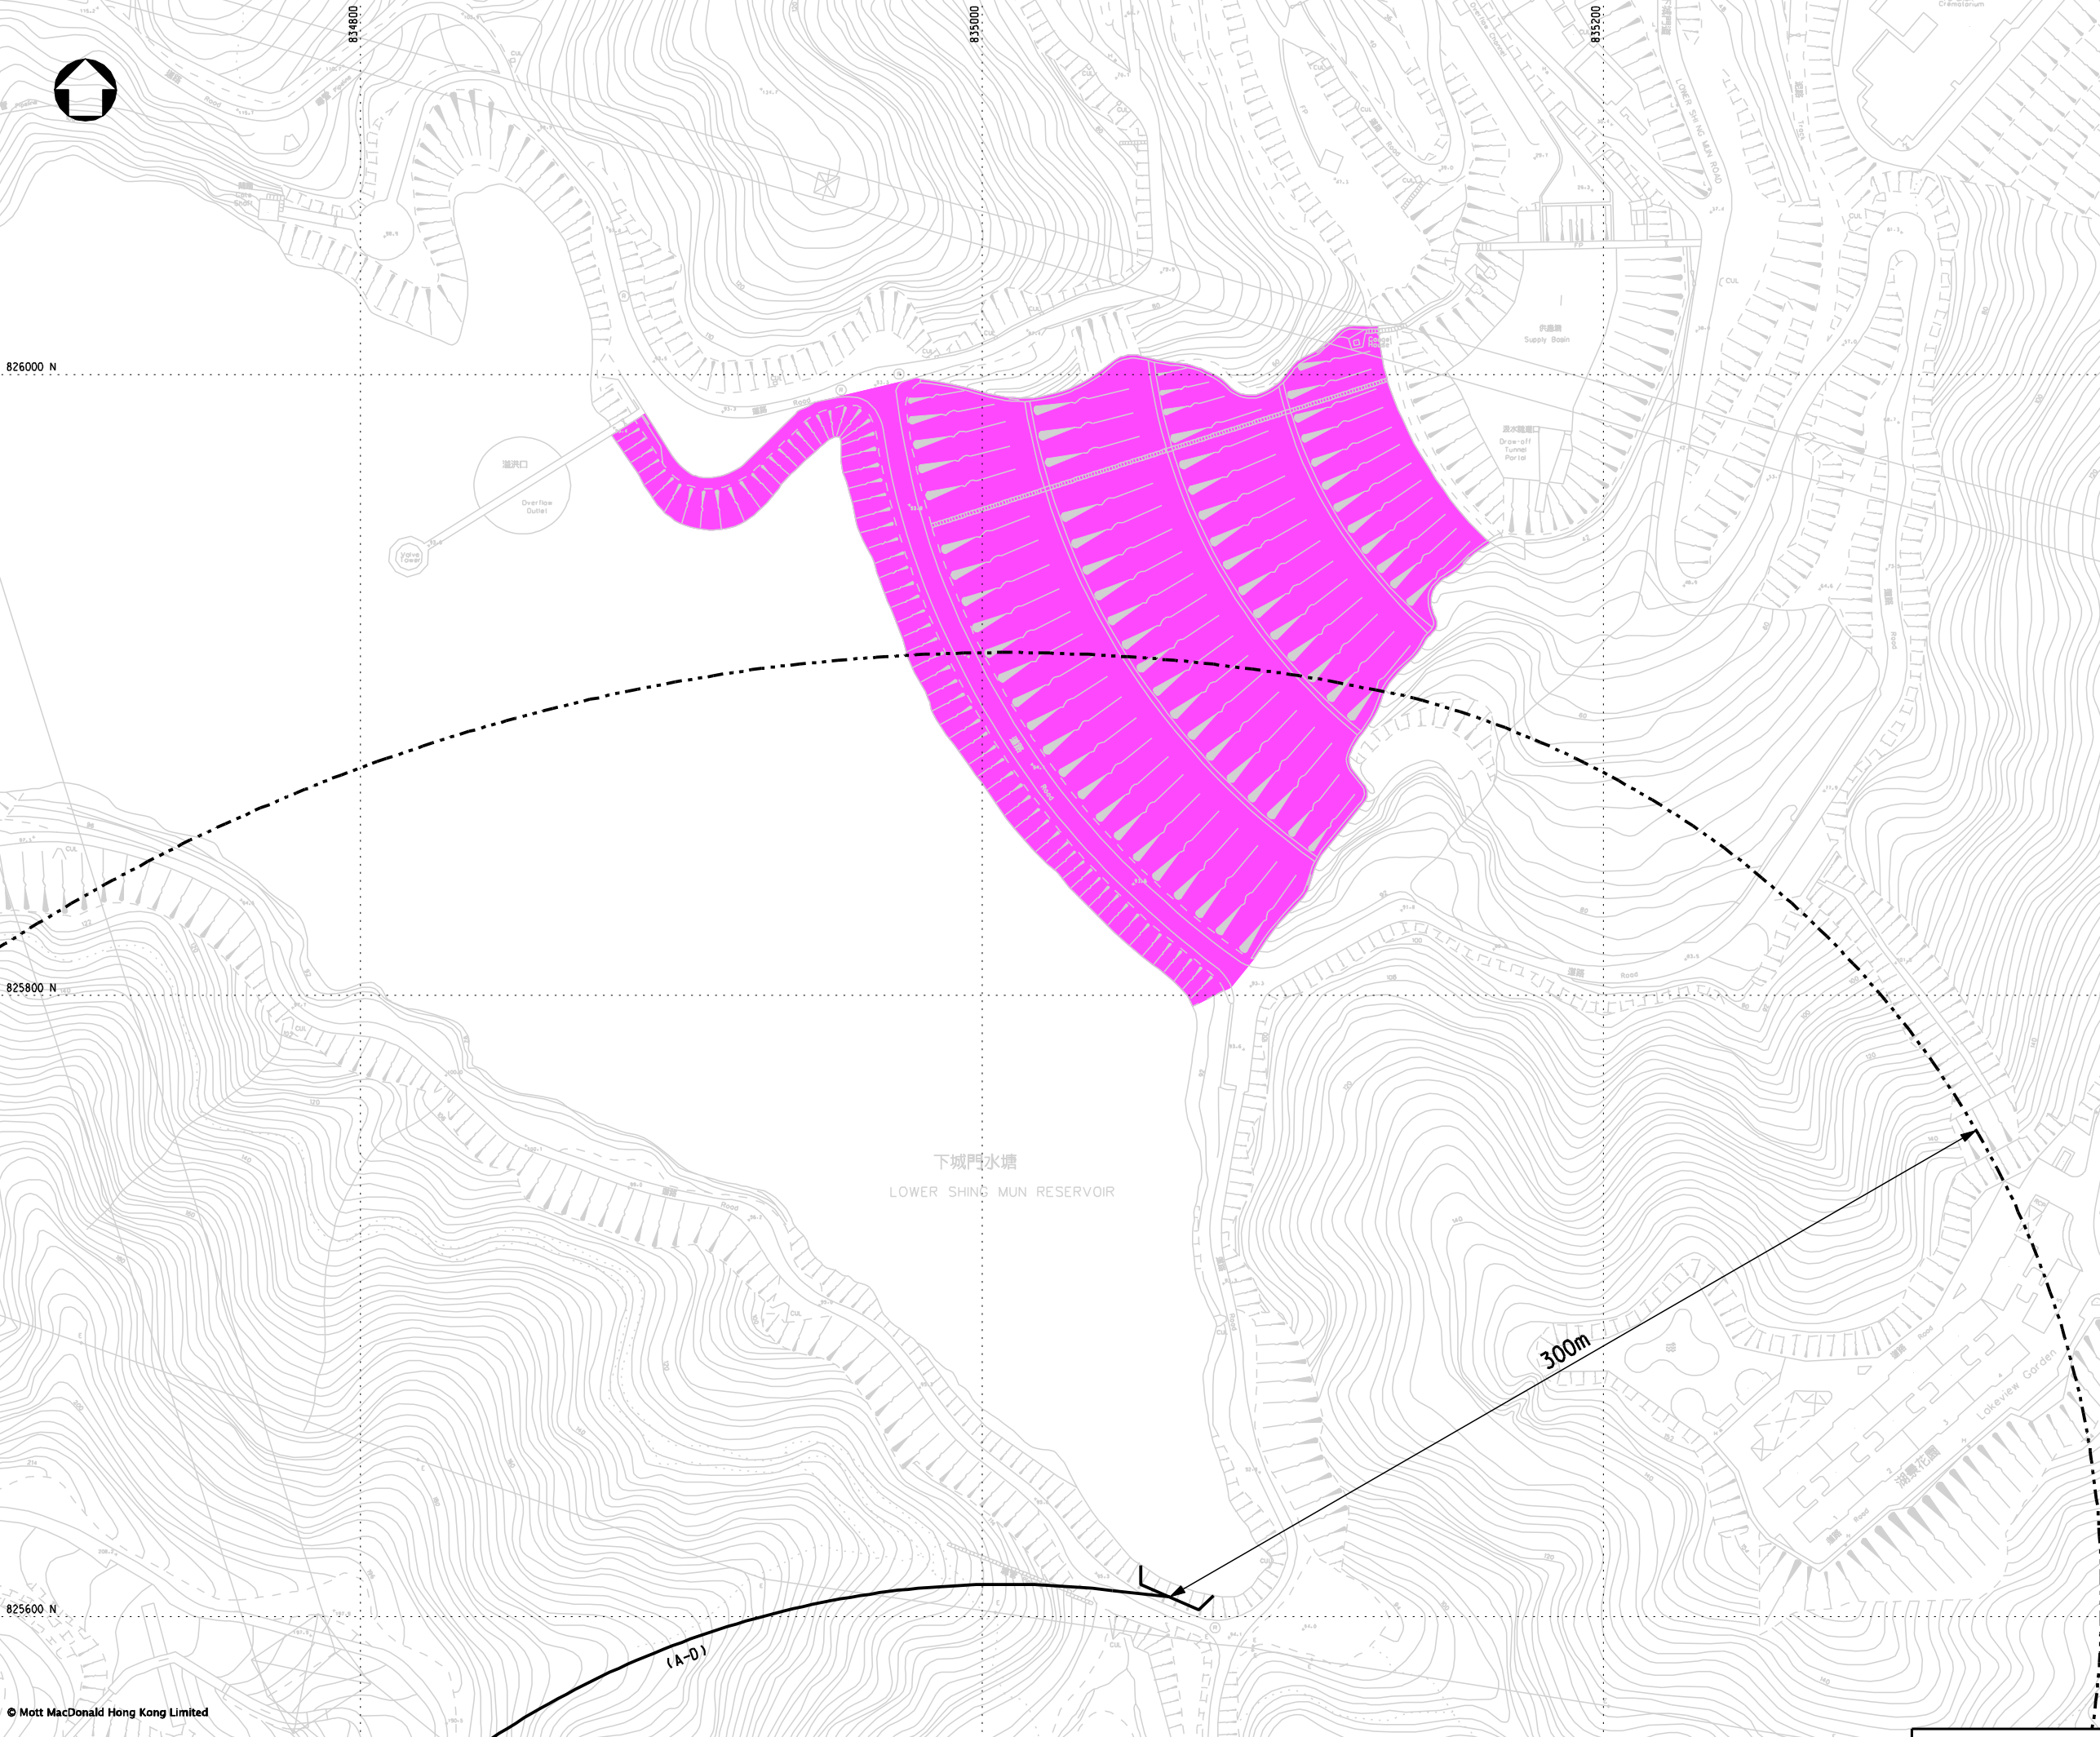

826000 N

825800 N

825600 N

834800 E

835000 E

835200 E

下城門水塘  
LOWER SHING MUN RESERVOIR

300m

(A-0)

Rev	Date	Drawn	Description	Ch'kd	App'd
P2	NOV 08	MING	MINDR AMENDMENT	PW	AFK
P1	MAR 08	MING	DRAFT	PW	AFK

Client

THE GOVERNMENT OF THE HONG KONG  
SPECIAL ADMINISTRATIVE REGION  
WATER SUPPLIES DEPARTMENT

Mott MacDonald Hong Kong Ltd  
7th Floor  
West Wing Office Building  
New World Centre  
20 Salisbury Road  
Tsim Sha Tsui, Kowloon  
Hong Kong  
Tel: 2828 5757  
Fax: 2827 1823  
Web: www.mottmac.com.hk


Project  
Agreement No. CE55/2006(EP)  
Inter-reservoirs Transfer Scheme (IRTS)  
Water Tunnel between Kowloon Byewash  
Reservoir and Lower Shing Mun Reservoir  
Environmental Impact Assessment  
Investigation

Title  
LOCATION OF LOWER SHING MUN  
RESERVOIR DAM IN THE VICINITY  
OF THE OUTFALL

Designed	PW	Eng.Chk.	AFK
Drawn	MING	Coordination	AFK
Dwg.Chk.	PW	Approved	AFK

Scale	Project	Status
1:1000@A1	240564	INF
Drawing No.	CAD File	Rev
	K:\240564\report\env\elo_report-0806\Figure-10-2.dgn	

© Mott MacDonald Hong Kong Limited  
This document should not be relied on or used in circumstances other than those for which it was originally prepared and for which Mott MacDonald Hong Kong Limited was commissioned. Mott MacDonald Hong Kong Limited accepts no responsibility for this document to any other party other than the person by whom it was commissioned.

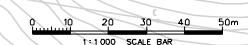

© COPYRIGHT RESERVED

FIGURE 10-2

P2