


NOTES:


- SOFFITS OF FOOTPATHS AND BOX CULVERT AT A MINIMUM OF 500mm ABOVE ESTIMATED 50-YEAR DESIGN WATER LEVEL

LEGEND


- 50mm THK. STONE AS SPECIFIED IN ACCORDANCE WITH G.S. CLAUSE 24.192. STONE PATTERN REFER TO TYPICAL STONE FINISHING PATTERN
- 300x300x50mm THK. NATURAL GRANITE SLAB IN C/S BEDDING
- 300x150x50mm THK. NATURAL GRANITE SLAB IN C/S BEDDING
- 150x150x50mm THK. NATURAL GRANITE SLAB IN C/S BEDDING

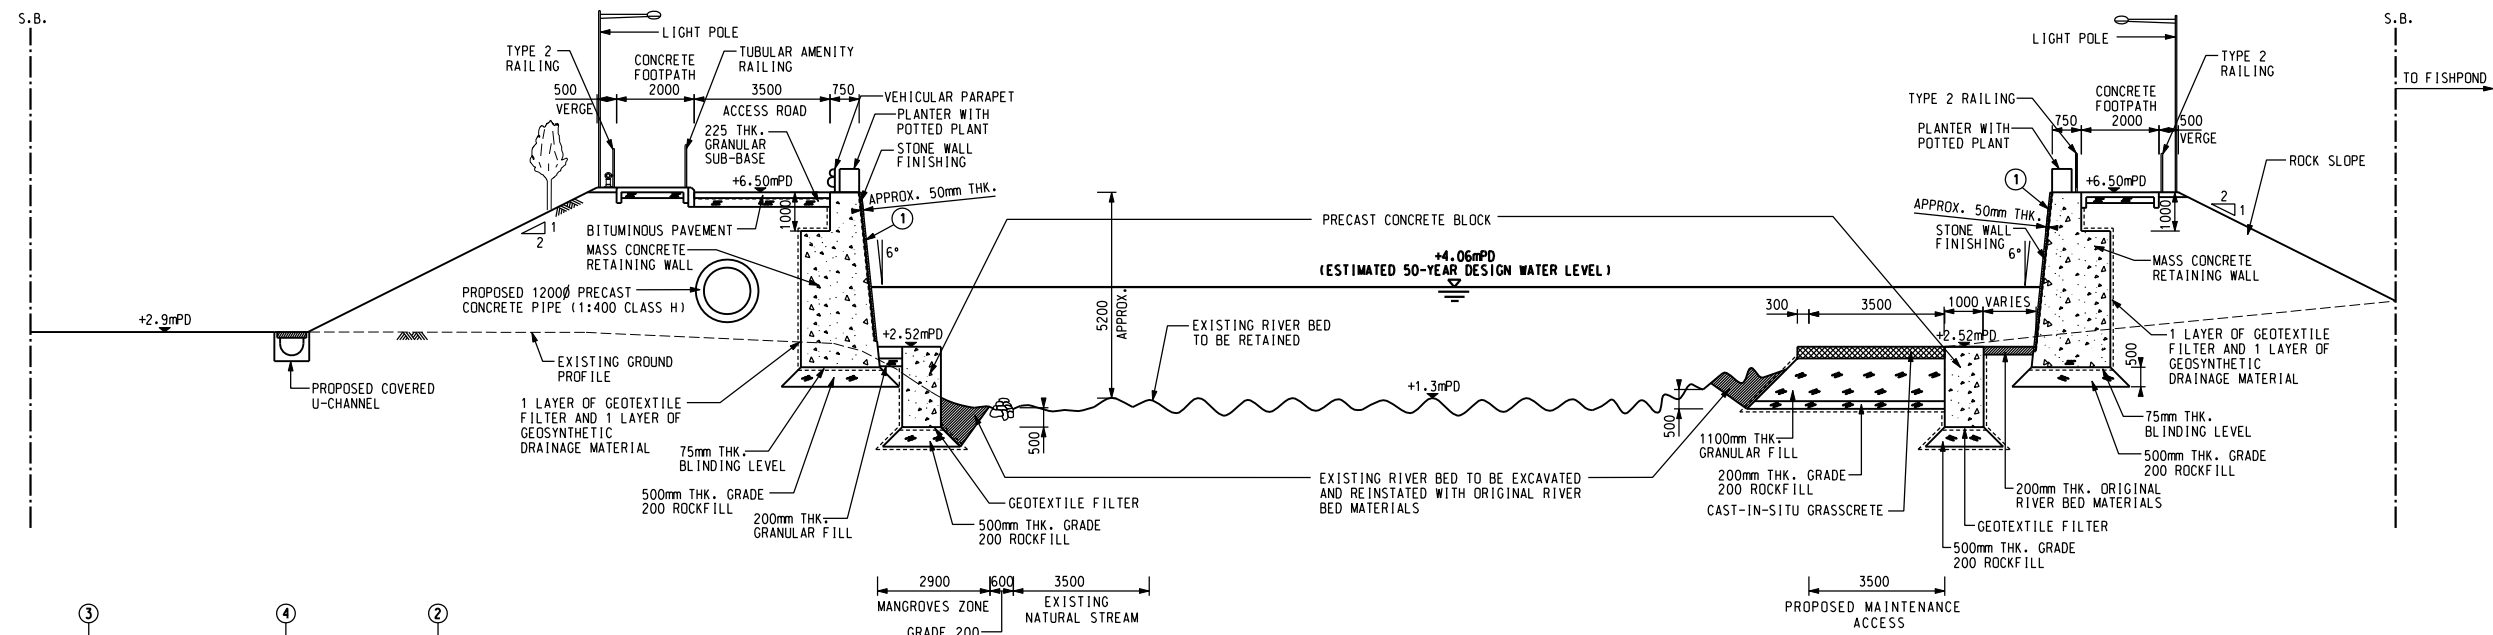


SECTION A-A
SCALE: 1:200

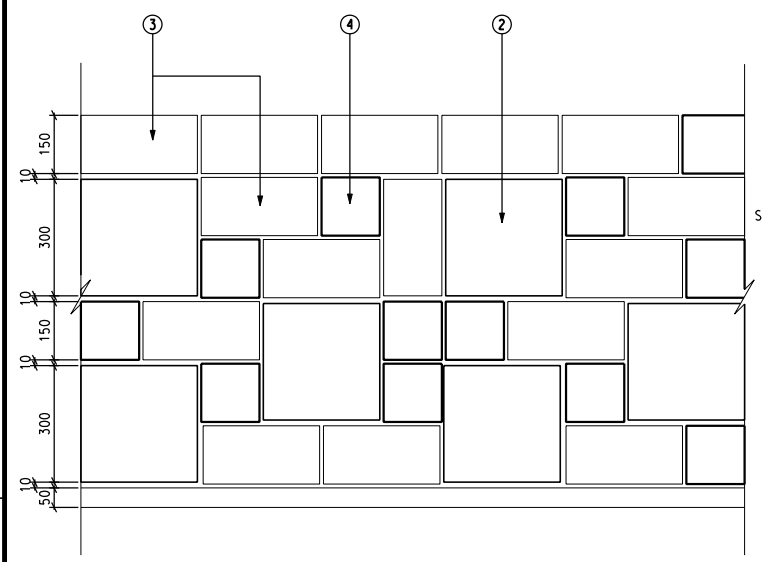

TYPICAL STONE WALL FINISHING PATTERN
SCALE: 1:20

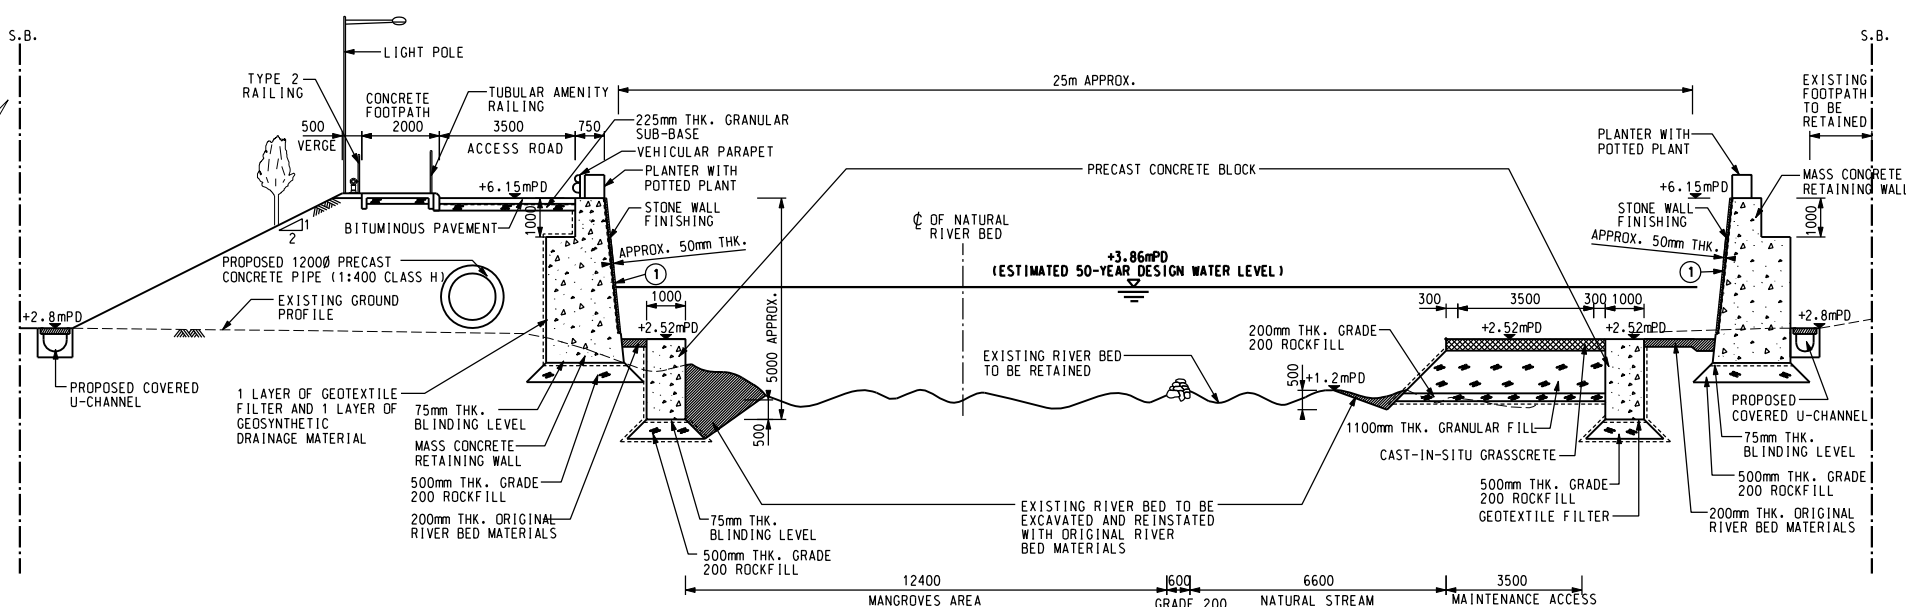

SECTION B-B
SCALE: 1:200

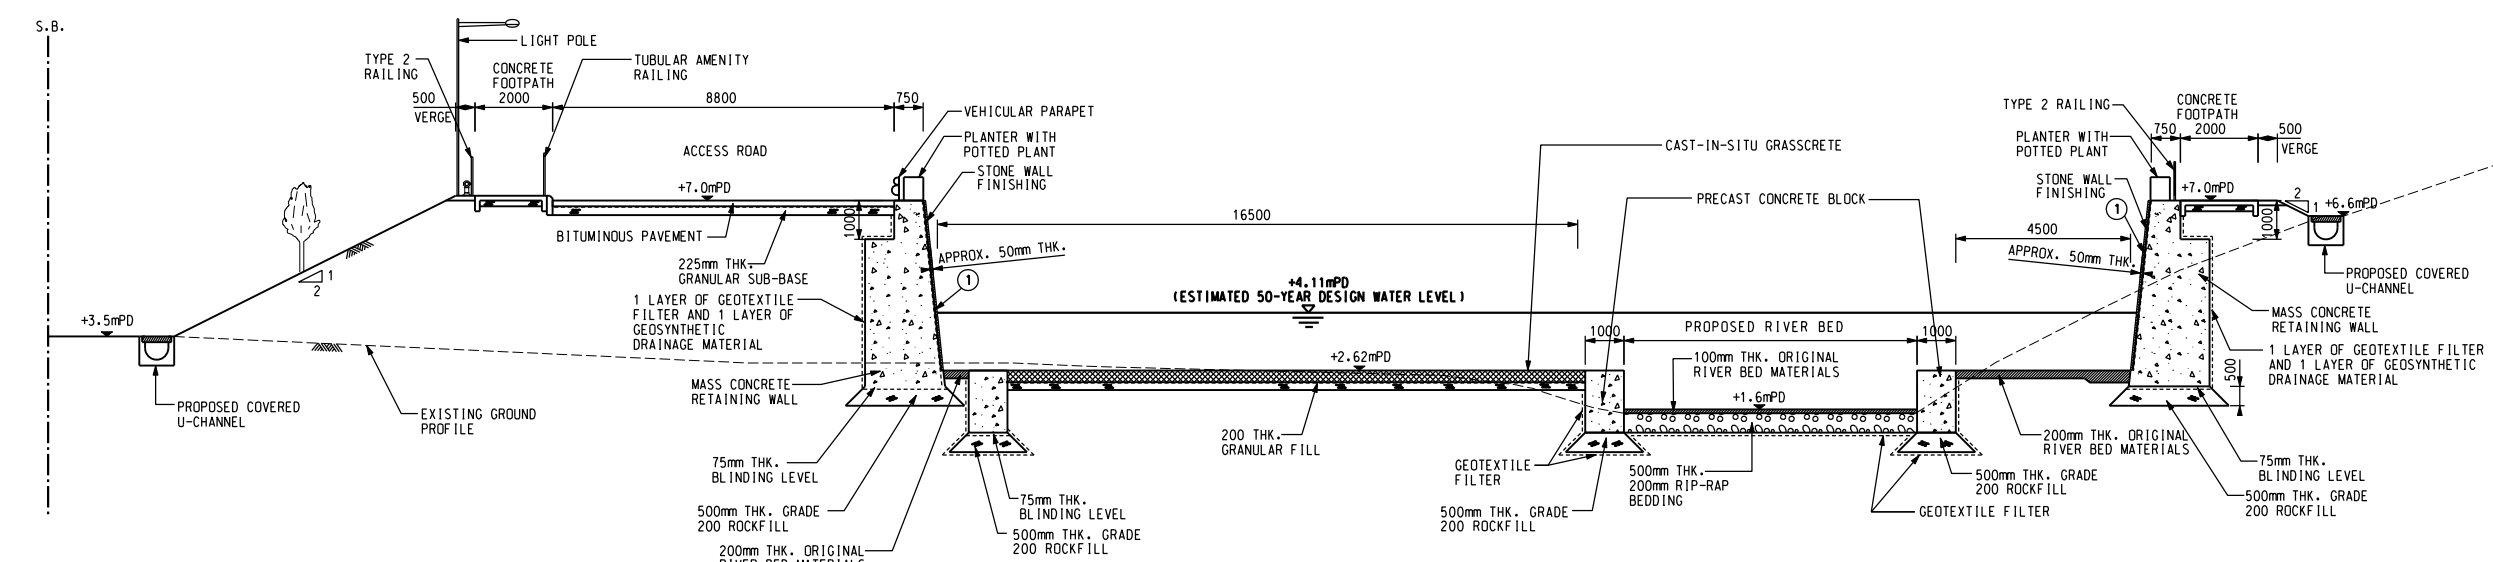

SECTION C-C
SCALE: 1:200

Revision	Date	Description	Initial
I	01/09	EPD'S COMMENTS	KSL
H	10/08	DSD, AFCD, GG COMMENTS	JL
G	07/08	DSD AND GREEN GROUP COMMENTS	JL
F	05/08	GENERAL REVISED	JL
E	05/08	MAINTENANCE ACCESS ADDED	JL
D	10/07	MINOR AMENDMENT	PKL
C	06/07	DSD'S COMMENTS	ZL
B	05/07	DSD'S COMMENTS	KSC
A	05/07	GENERAL REVISED	KSC

Designed	Checked	Drawn	Checked
Initial	KSC	YSY	JT
Date	04/07	04/07	04/07

project
HANG HAU TSUEN CHANNEL AT LAU FAU SHAN

Drawing Title
SECTIONS OF HANG HAU TSUEN CHANNEL (SHEET 1 OF 2)

Plan Register No. Revision
FIGURE 2.2 I

Scale
A3 1:200



Plot Date - 1/21/2009