


LEGEND

- SITE BOUNDARY
- ⊕ SD1 SEDIMENT QUALITY SAMPLING LOCATION
- ▨ EXISTING STREAM BED TO BE RETAINED

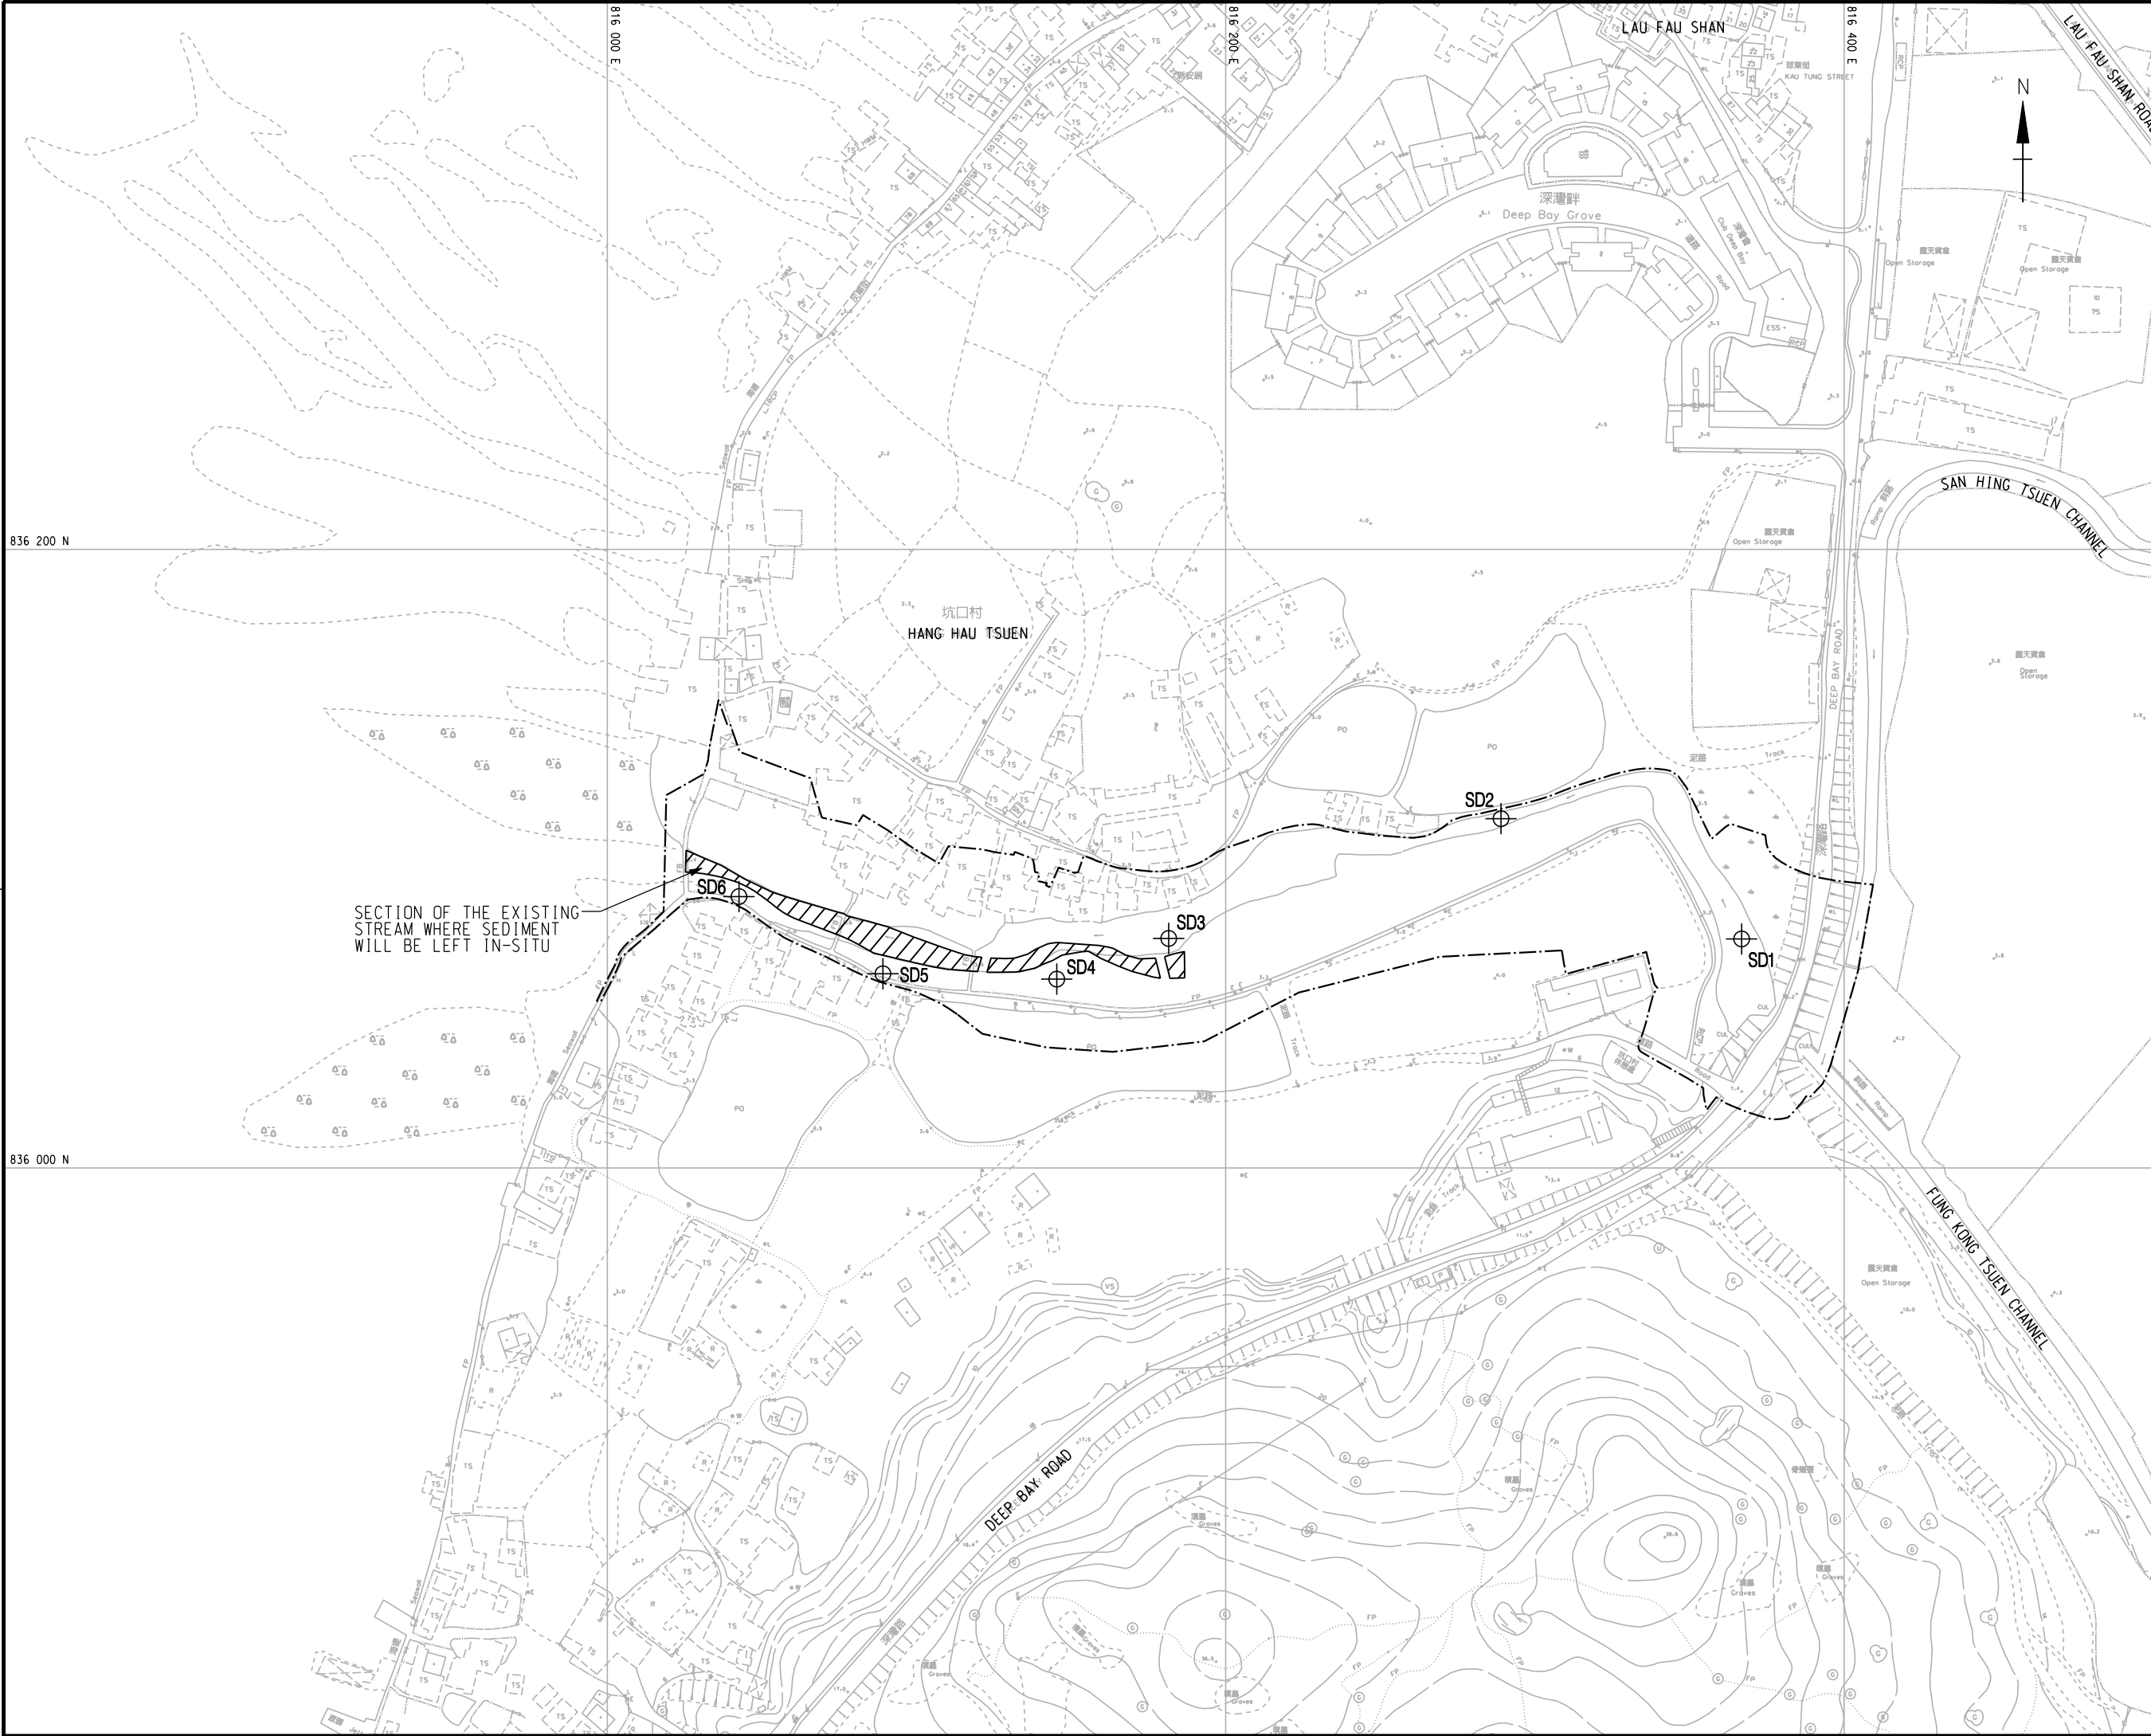

Revision	Date	Description			Initial
		Designed	Checked	Drawn	
Initial	MC	WKC	JT	PKL	
Date	11/08	11/08	11/08	11/08	

Approved

project
HANG HAU TSUEN CHANNEL AT LAU FAU SHAN

Drawing Title
LOCATION OF SEDIMENT QUALITY SAMPLING STATIONS

Plan Register No. FIGURE 6.1 Revision -

Scale A3 1:2000

土木工程拓展署
CEDD Civil Engineering and Development Department


BLACK & VEATCH HONG KONG LIMITED
博威工程顧問有限公司