


SECTION A-A
SCALE: 1:200

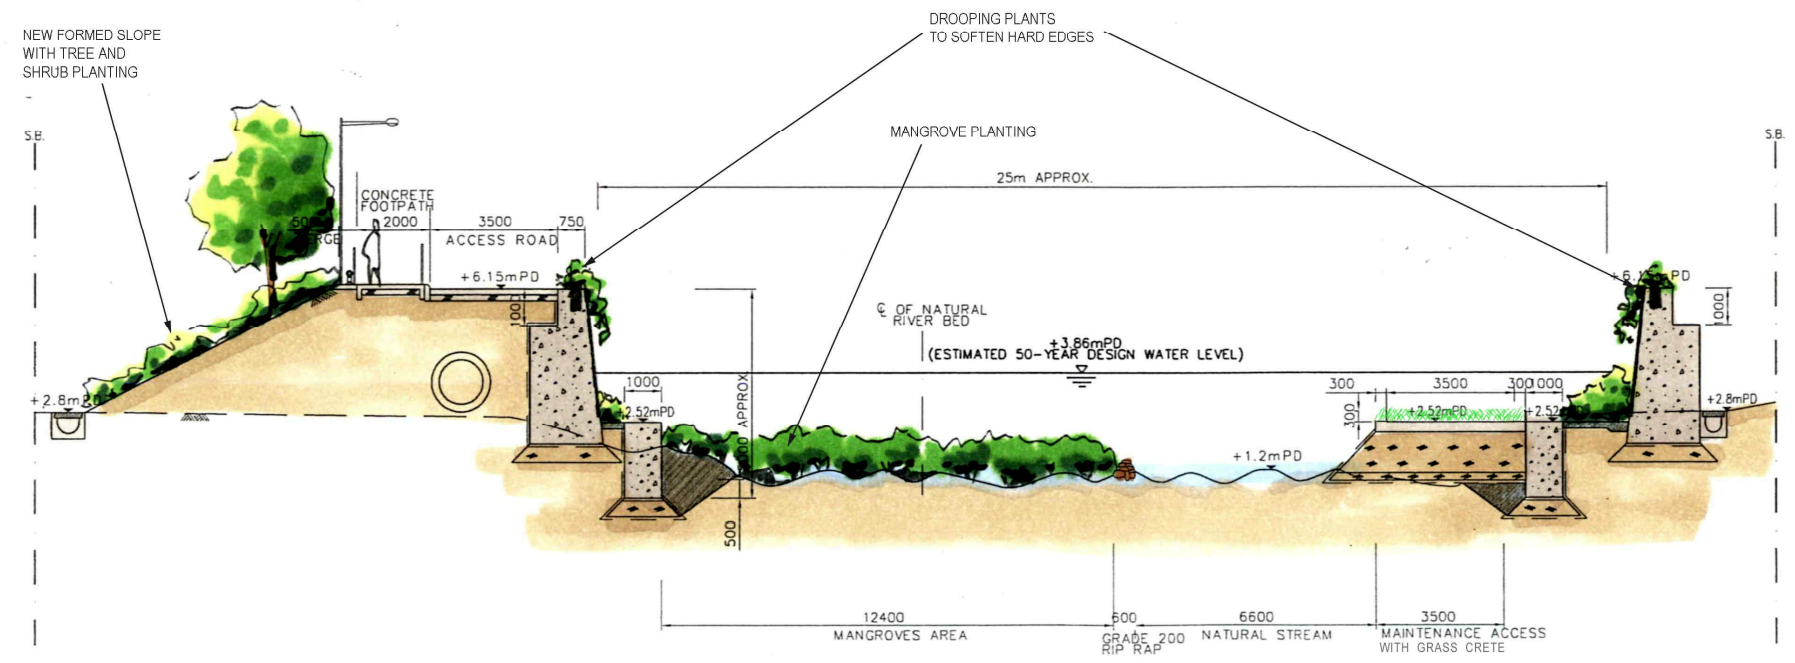

SECTION B-B
SCALE: 1:200

Revision	Date	Description	Initial

AGREEMENT NO. CE 3/74

project
PWP ITEM NO. 705
-HANG HAUSUEN CHANNEL
AT LAU FAU SHAN

Drawing Title
LANDSCAPE MASTER PLAN
(SECTIONS)

Plan Register No. FIGURE 9.15
Revision B

Scale A3 1:200

土木工程拓展署
**CEDD Civil Engineering and
Development Department**


BLACK & VEATCH HONG KONG LIMITED
博威工程顧問有限公司